



Osprey Ltd  
 1st Floor, 146-146B  
 3 More London Riverside, SE1 2RE

Plan 1

SITE:  
 Bell Tong Shifnal, TF11 8PS

PROJECT:  
 Marstons

DATE:  
 31/08/22

TITLE:  
 Site Plan & POC Diagram

SCALE AT A4:  
 1:500

DRAWN:  
 LF


REVISION:  
 V3

AMENDMENTS:			
REV:	DESCRIPTION:	BY:	DATE:
V1	Site Plan	TL	26/01/22
V2	Redesigned for 3 chargers	LF	11/08/22
V3	Amendments	TL	31/08/22



Key

- Development Area
- LV Cable Route
- Feeder Pillar
- EV Chargepoint
- Bollard
- Point of Connection

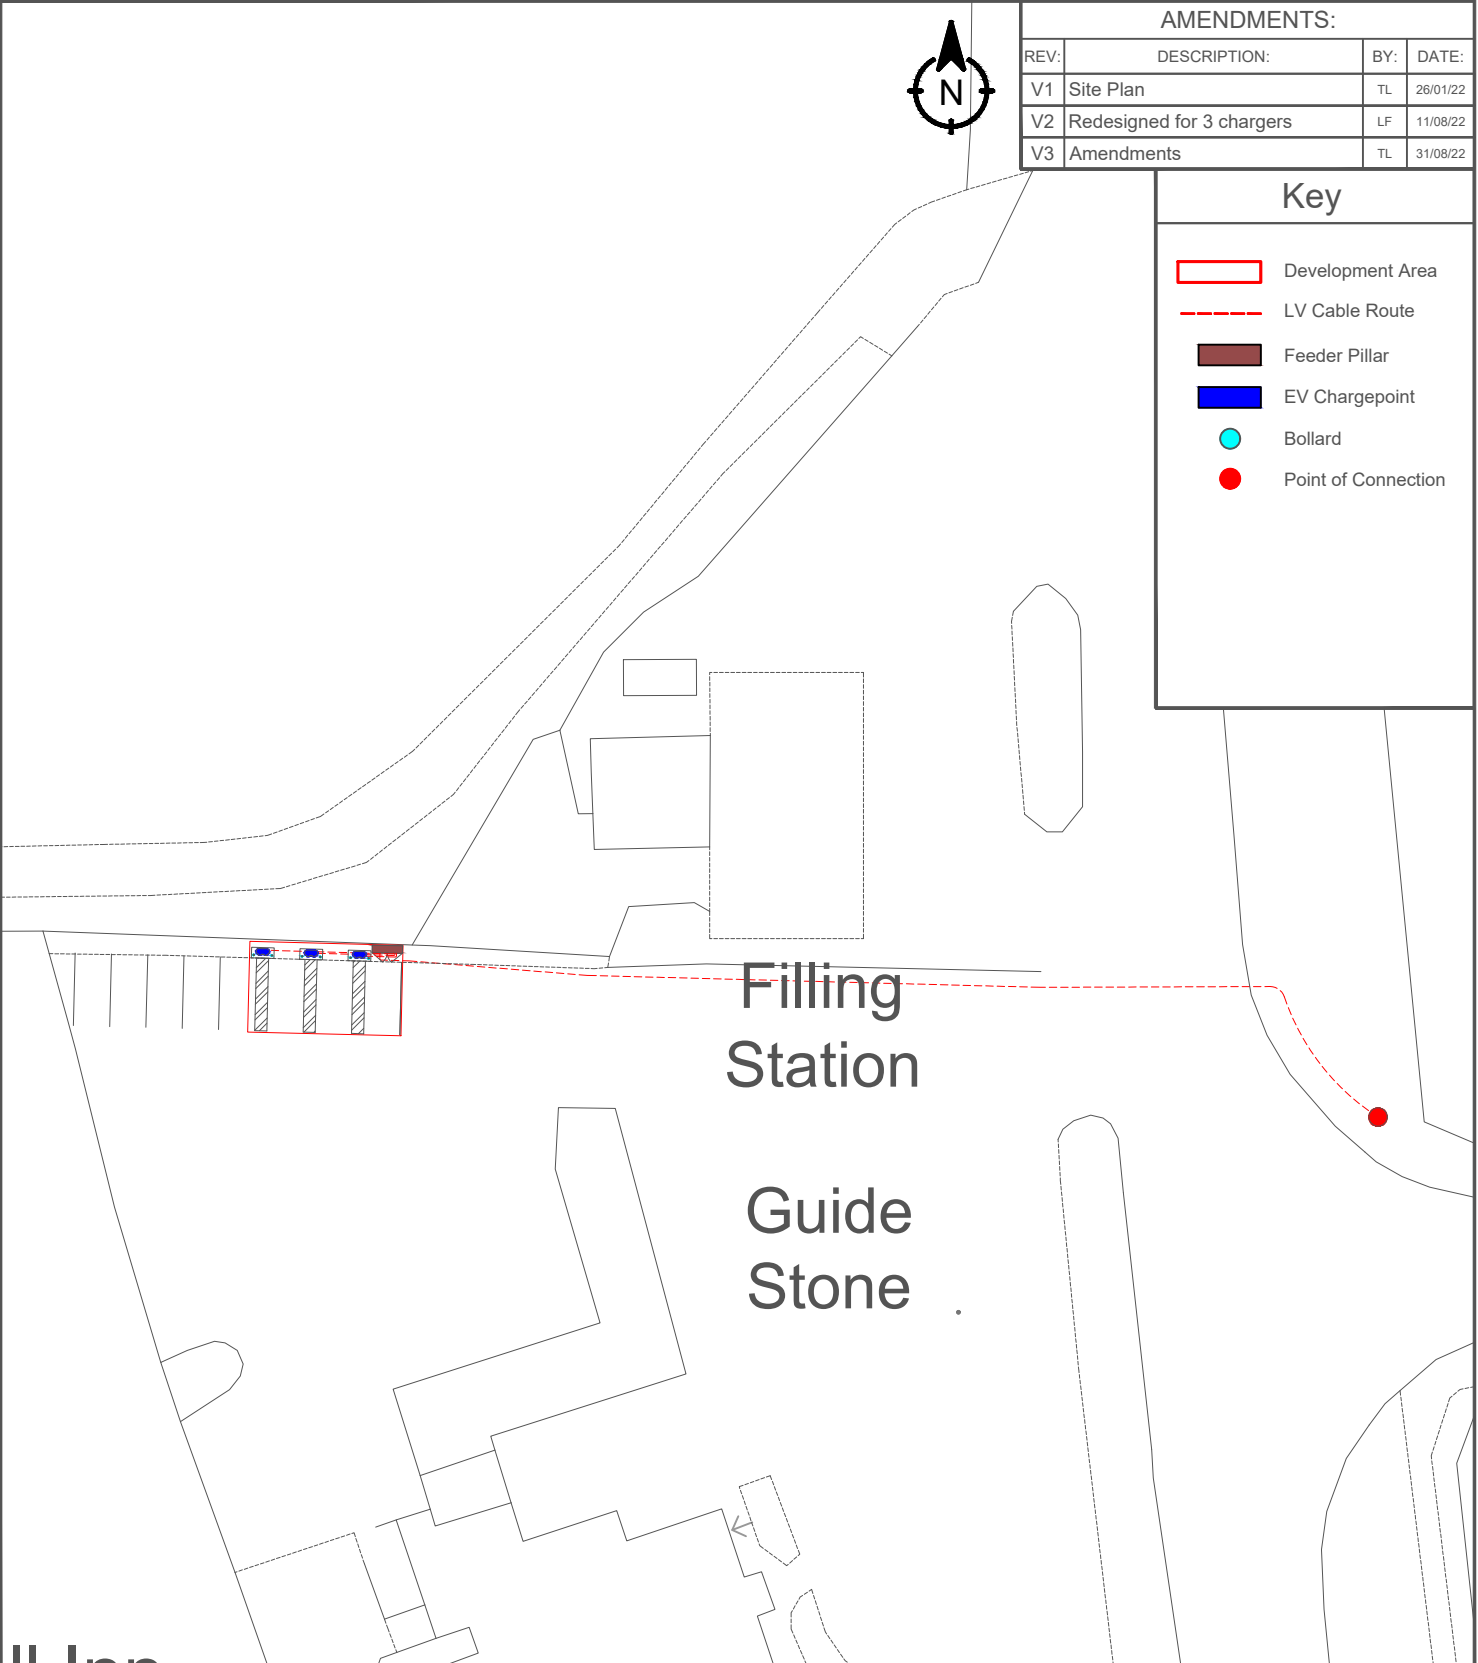

ll Inn

