




RETAINING WALL.

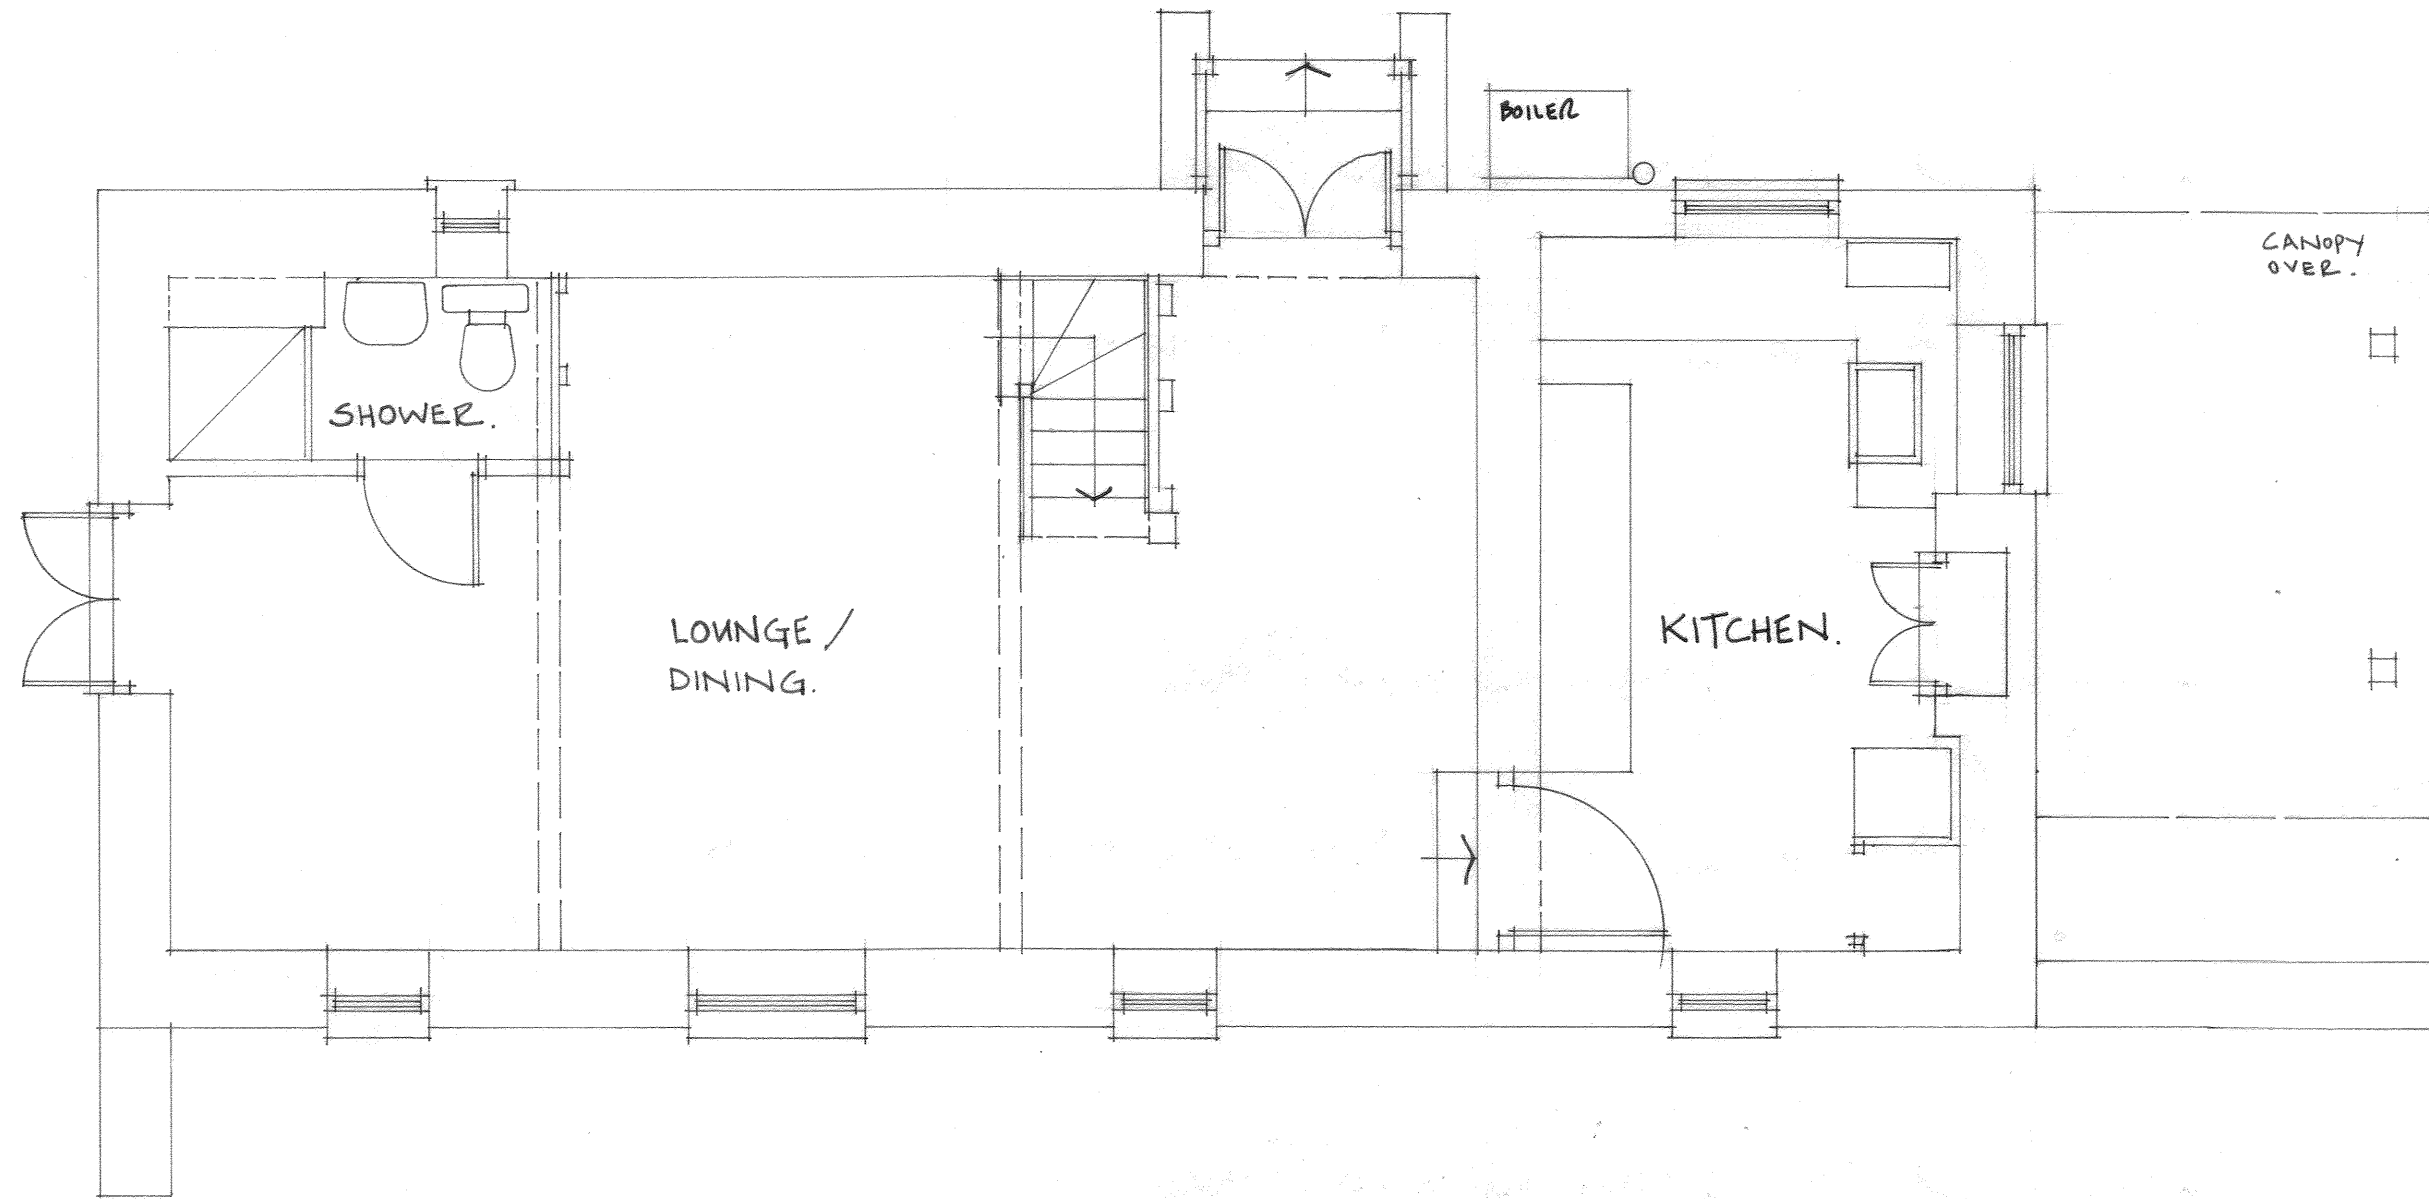


GROUND FLOOR PLAN AS EXISTING

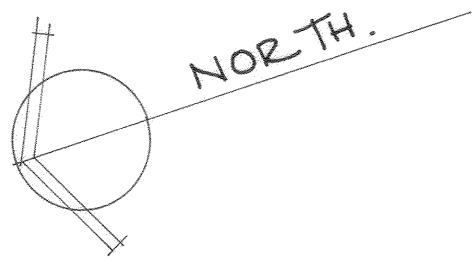

EXISTING SOUTH ELEVATION.

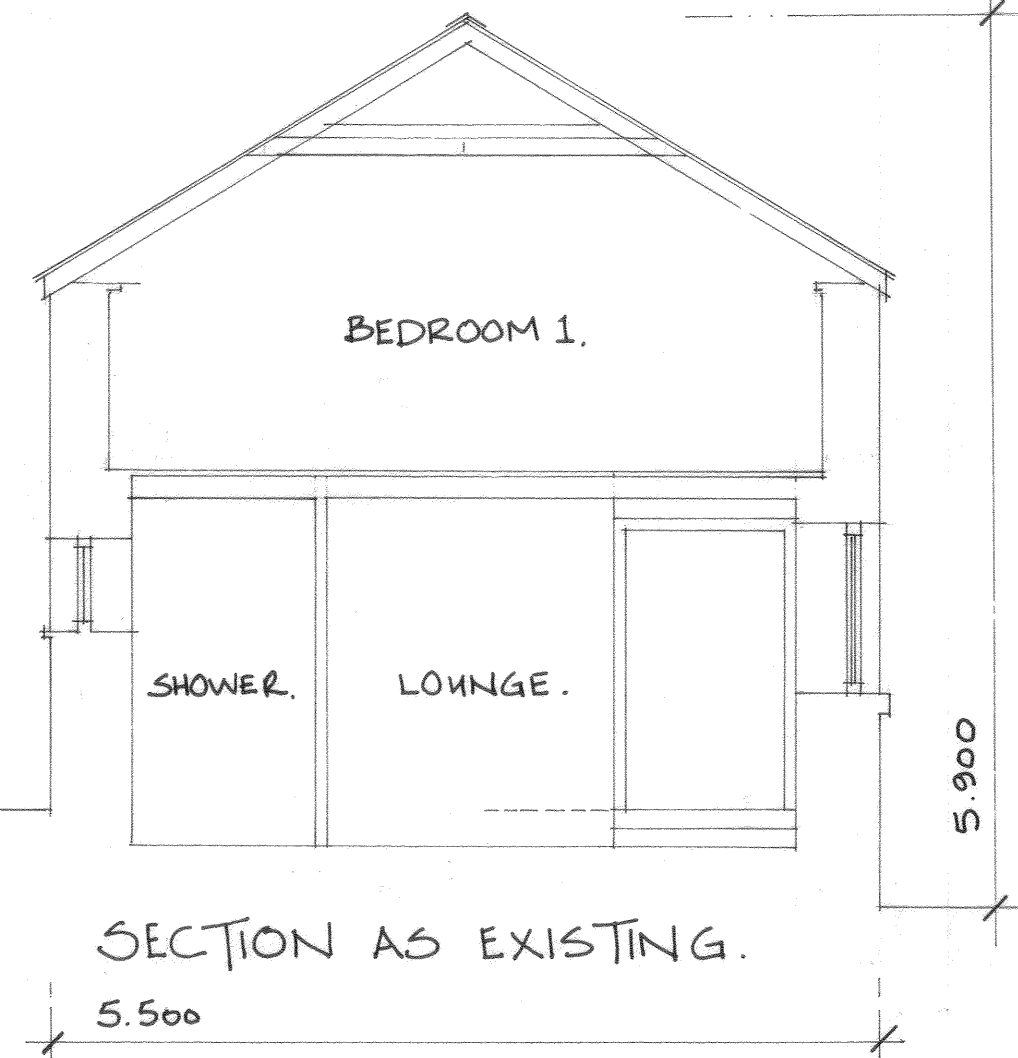

SECTION AS EXISTING.

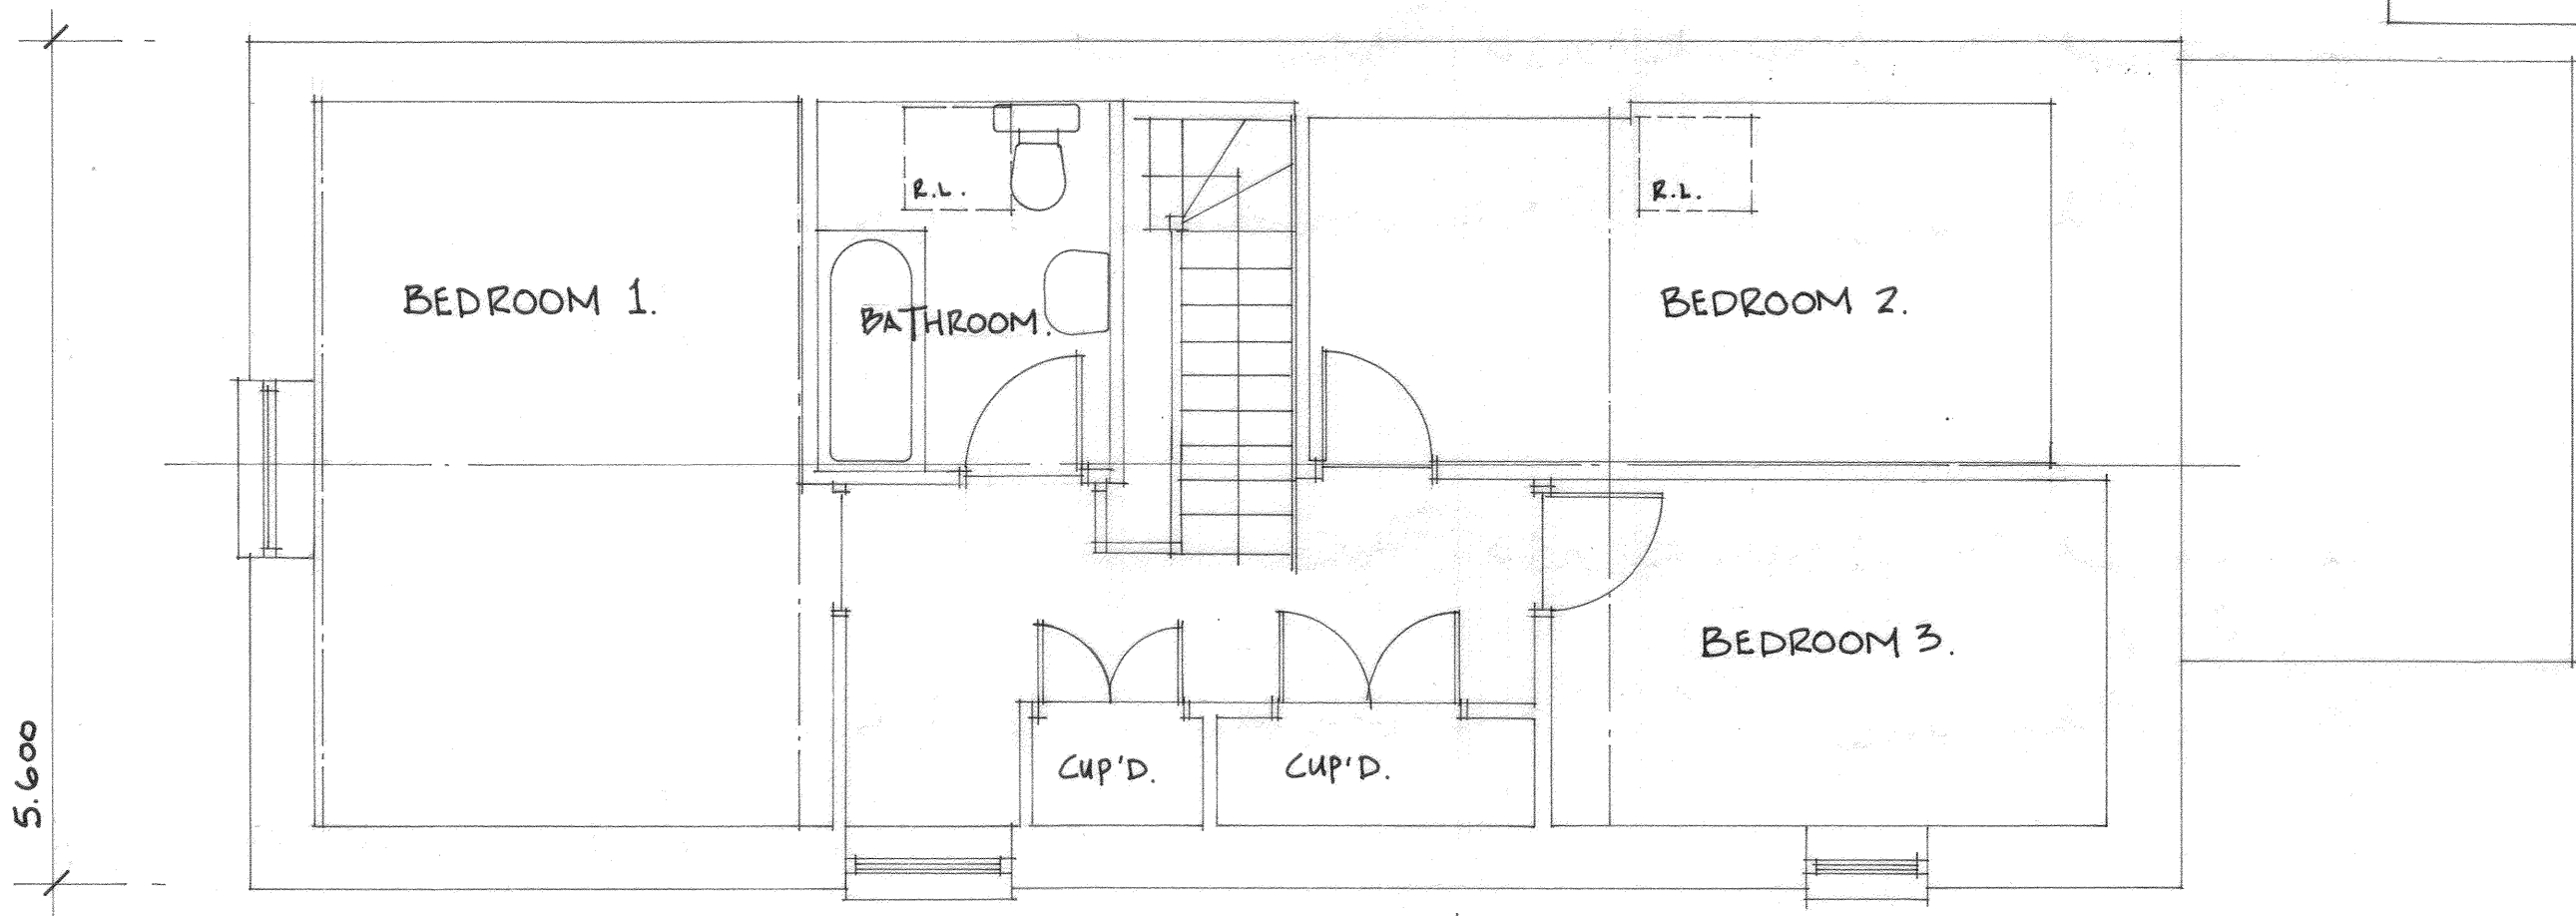

FIRST FLOOR PLAN AS EXISTING

**Buckle Chamberlain Partnership Ltd.**  
Architects & Architectural Technologists.

Mill House, Llancayo Court,  
Llancayo, Usk,  
Monmouthshire  
NP15 1HY  
Tel: 01291 672264  
01291 673424  
Fax: 01291 671050  
Email: enquiries@bucklechamberlain.co.uk

Client Mr & Mrs J. Palmer.

Project Proposed Extensions To  
Tump Farm Cottage,  
Bettws Newydd,  
Usk, Monmouthshire. NP15 1JY

Drawing Existing Floor Plans & Section.

Date June 2022

Scale 1:50 @ A2

Drawn by GB

Drawing No

Checked by  
STATUS PRELIMINARY

1626[PL]01