


EAST ELEVATION AS EXISTING.

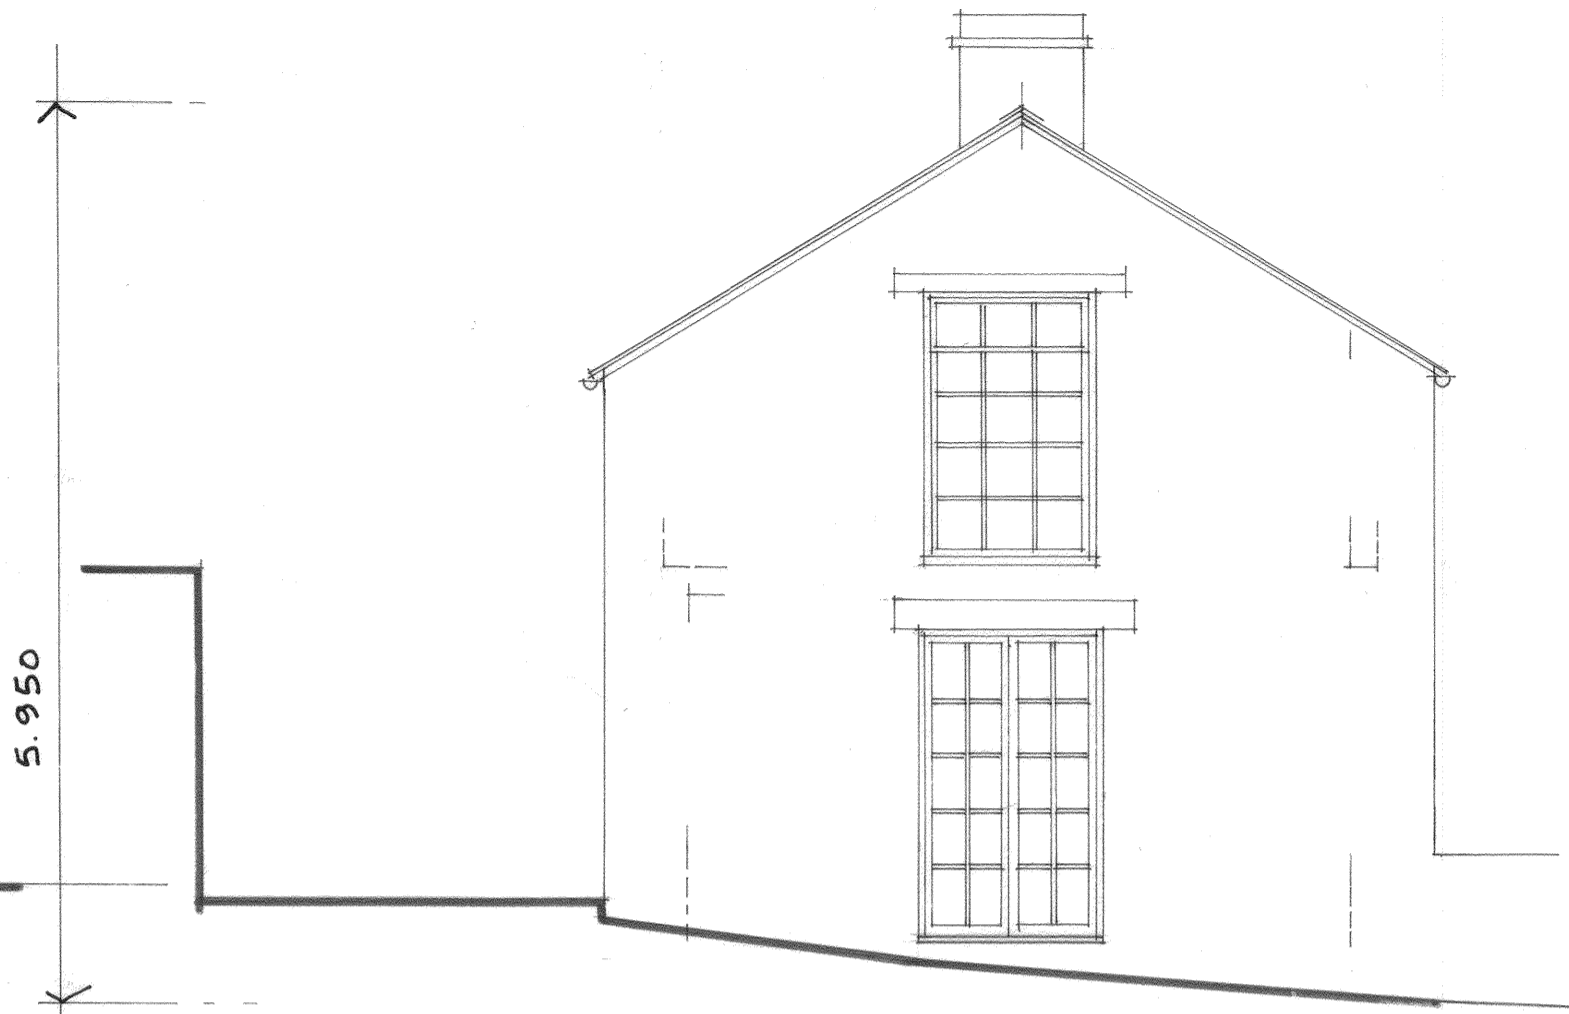

NORTH ELEVATION AS EXISTING.

MATERIALS.

Roof : Natural blue/black slate with butt jointed angular ridge tiles.

R.W. GOODS. : Cast aluminium painted & black pvc-u half-round gutters & circular downpipes. Painted softwood fascias

WALLS: Clay facing brickwork & random rubble natural stonework.

WINDOWS & DOORS : Painted softwood joinery. Single & double glazed units



WEST ELEVATION AS EXISTING.

Buckle Chamberlain Partnership Ltd.
Architects & Architectural Technologists.

Mill House, Llancayo Court, Llancayo, Usk, Monmouthshire NP15 1HY
Tel: 01291 672264
01291 673424
Fax: 01291 671050
Email: enquiries@bucktechamberlain.co.uk

Client	Mr & Mrs J. Palmer.		
Project	Proposed Extensions To Tump Farm Cottage, Bettws Newydd, Usk, Monmouthshire. NP15 1JY		
Drawing	Existing North, East & West Elevations.		
Date	June 2022	Scale	1:50 @ A2
Drawn by	GB	Drawing No	1626[PL]02
Checked by	.		
STATUS	PRELIMINARY		