


PROPOSED SECTION A-A.

4.600 EXTENSION

OUTLINE OF PROPOSED FIRST FLOOR EXTENSION OVER.

RETAINING WALL.

6.200 EXTENSION.

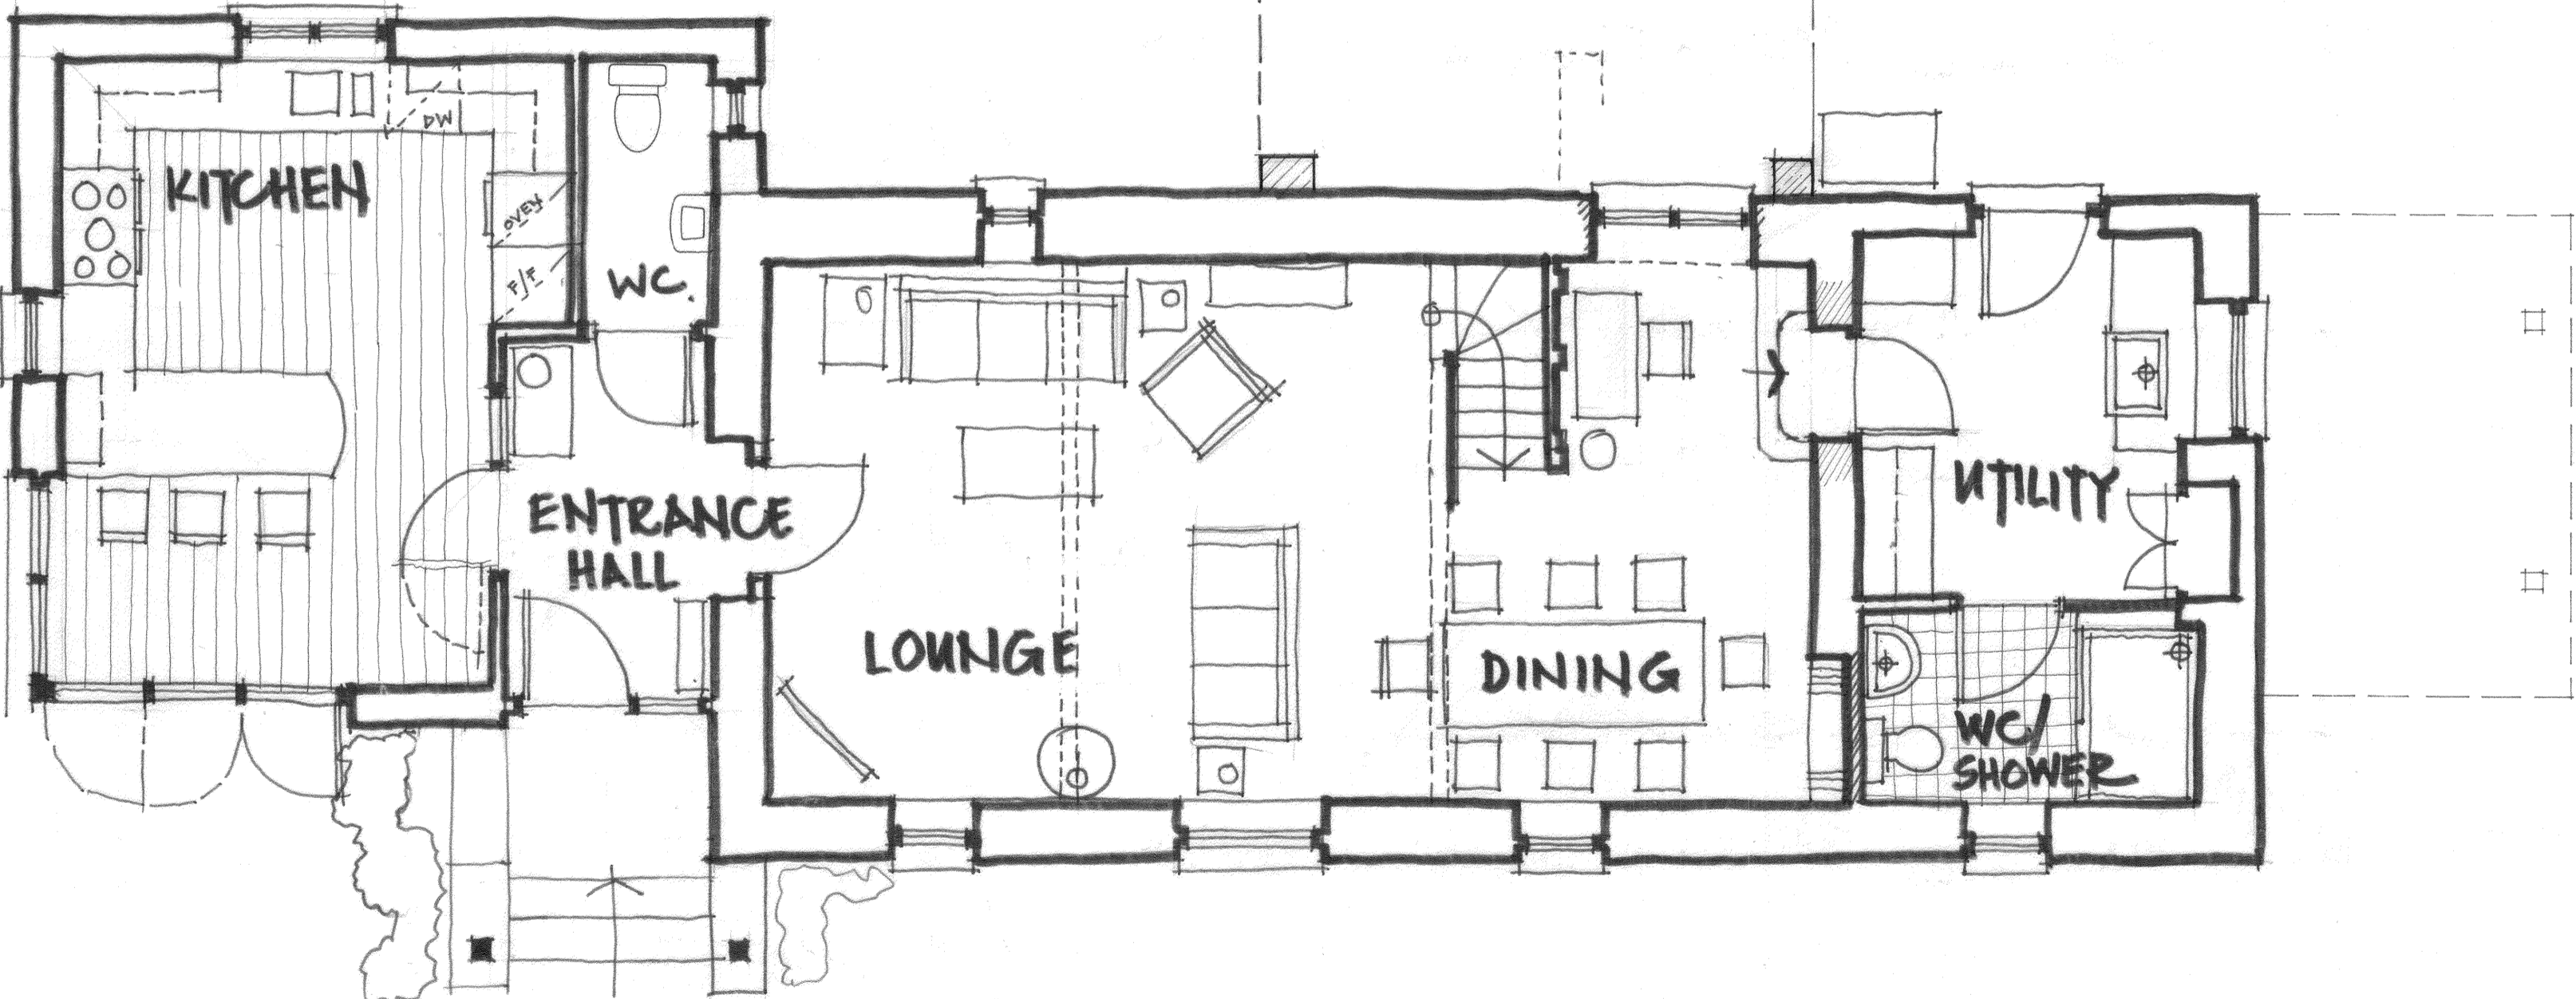

GROUND FLOOR PLAN AS PROPOSED

18.800

8.100

<b>Buckle Chamberlain Partnership Ltd.</b> Architects & Architectural Technologists.			
Mill House, Llancayo Court, Llancayo, Usk, Monmouthshire NP15 1HY		Tel: 01291 672264 01291 673424 Fax: 01291 671050 Email: enquiries@bucklechamberlain.co.uk	
Client	Mr & Mrs J. Palmer.		
Project	Proposed Extensions To Tump Farm Cottage, Bettws Newydd, Usk, Monmouthshire. NP15 1JY		
Drawing	Proposed Ground Floor Plan.		
Date	June 2022	Scale	1:50 @ A2
Drawn by	GB	Drawing No	1626[PL]05
Checked by	.		
STATUS	PRELIMINARY		