



Existing Arrangement

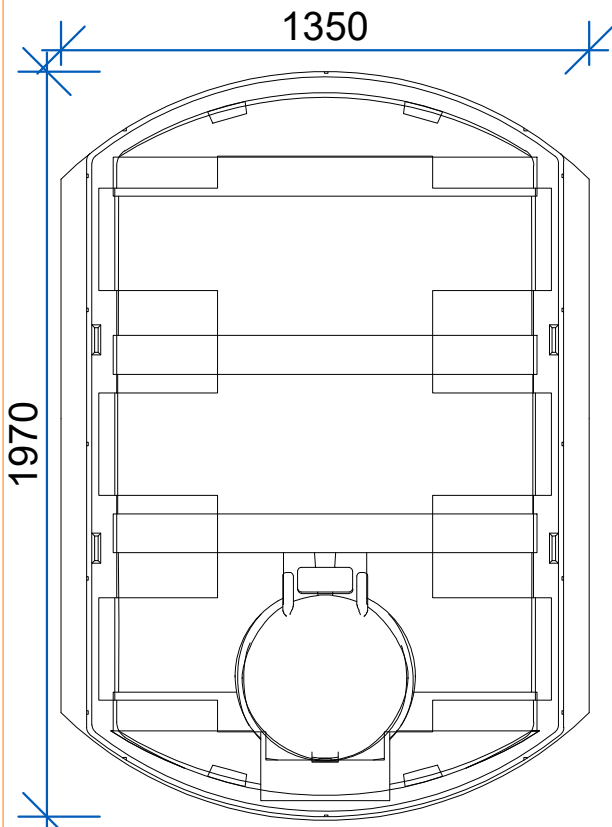


Oil Tank Plan 1:20


DESO H1800BT Bunded Oil Tank
High grade polyethylene tank, colour dark green
<https://desoengineering.co.uk/product/h1800bt/>

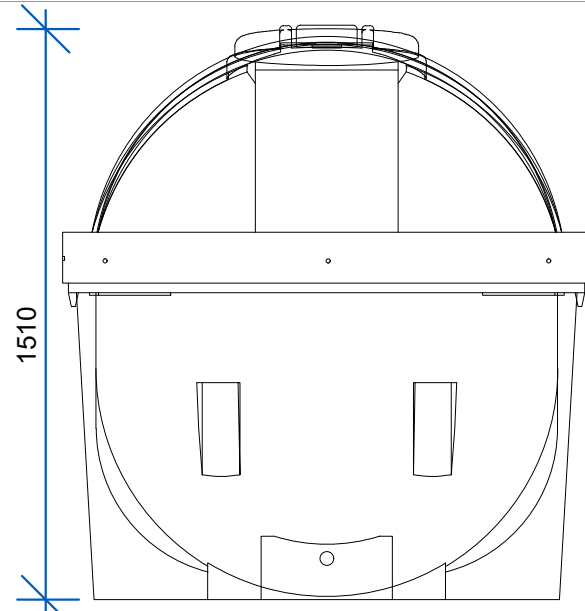


South Elevation 1:20

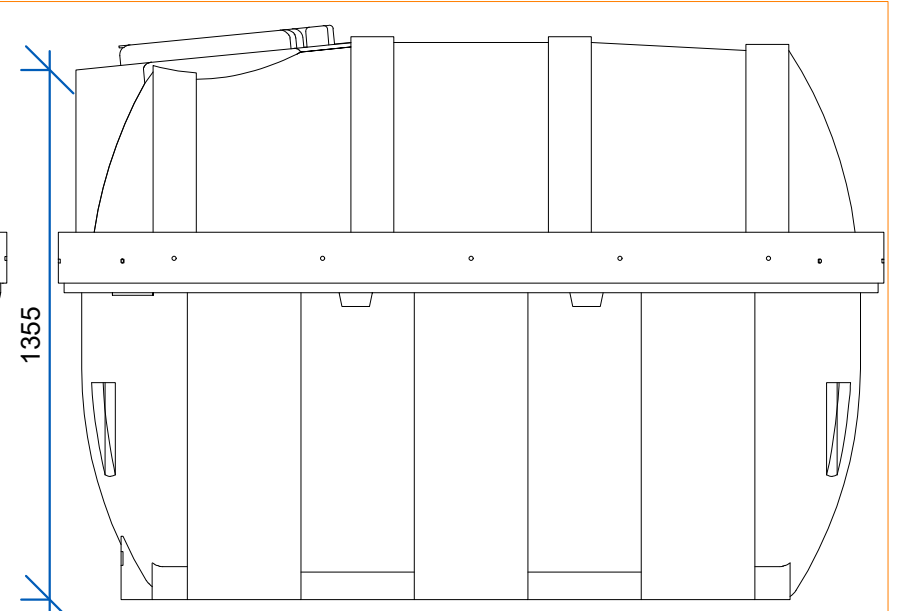

East Elevation 1:20

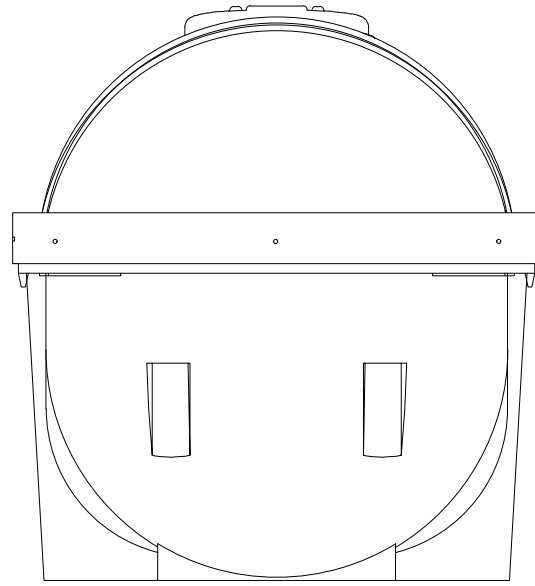


North Elevation 1:20

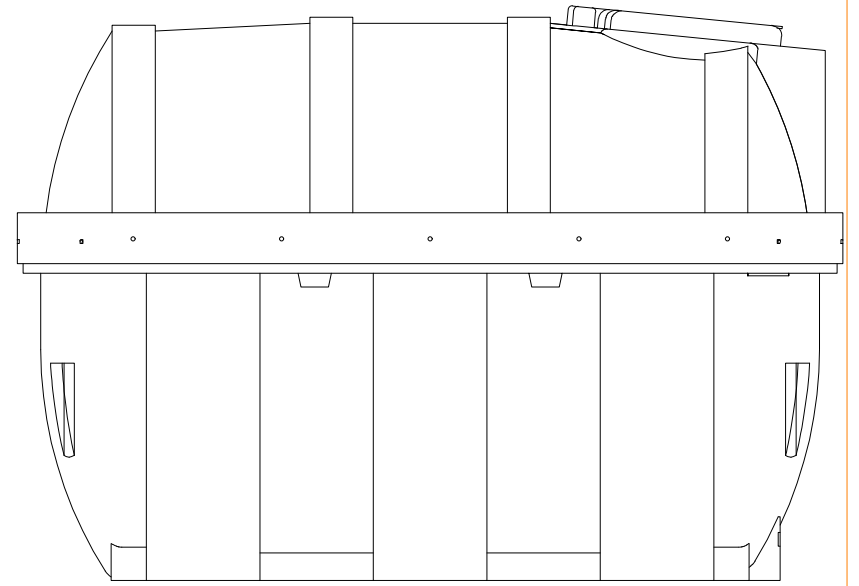


West Elevation 1:20

Proposed Arrangement

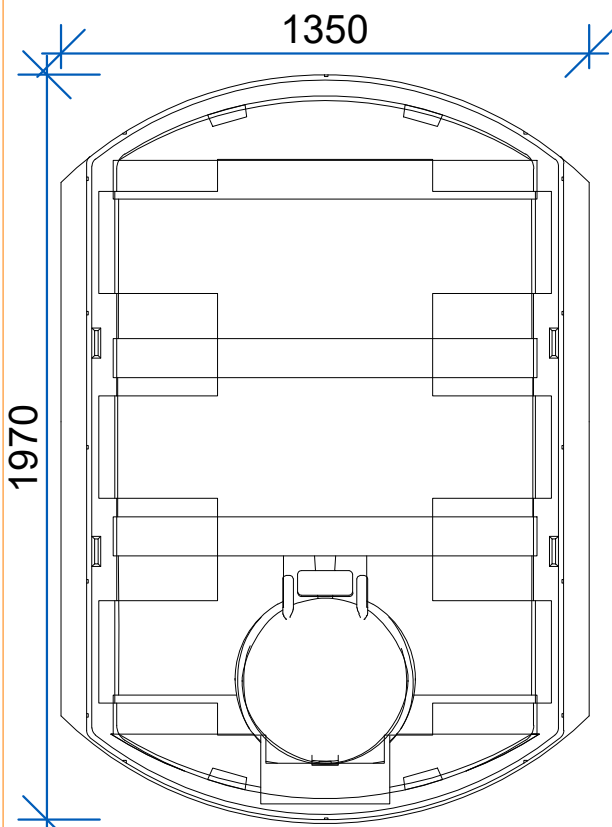


Oil Tank Plan 1:20


DESO H1800BT Bunded Oil Tank
High grade polyethylene tank, colour dark green
<https://desoengineering.co.uk/product/h1800bt/>

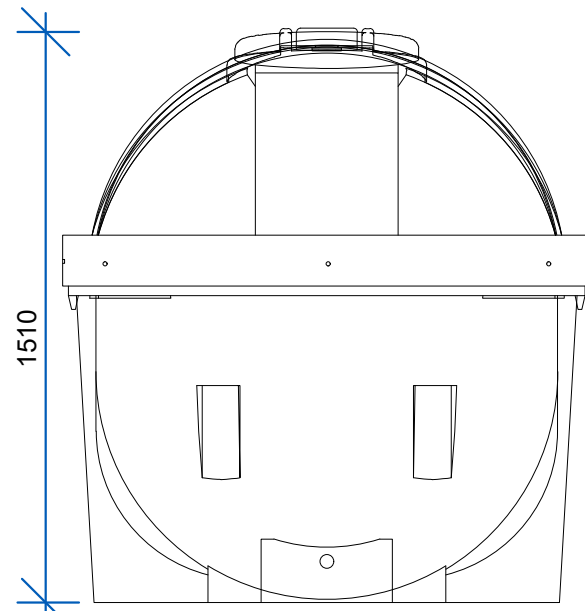


West Elevation 1:20

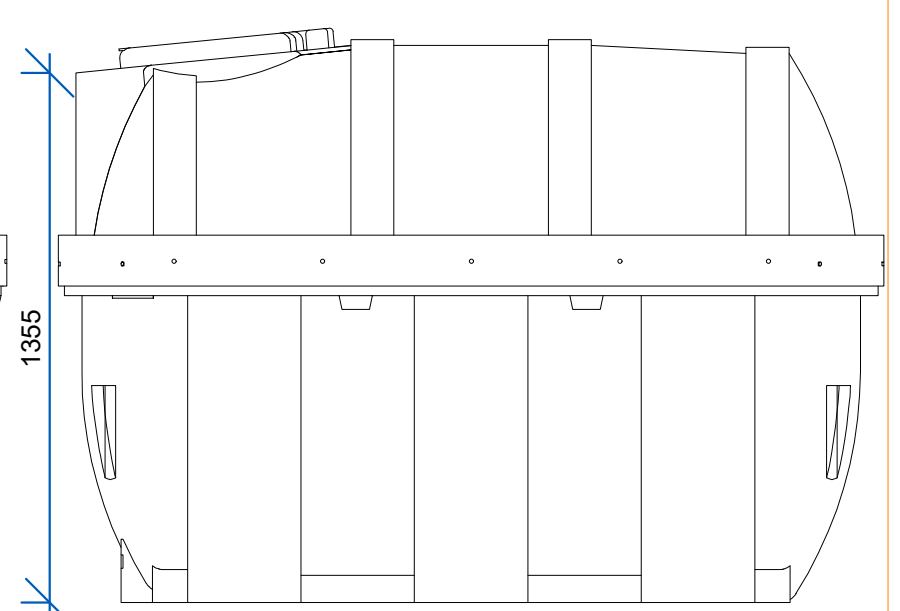

South Elevation 1:20

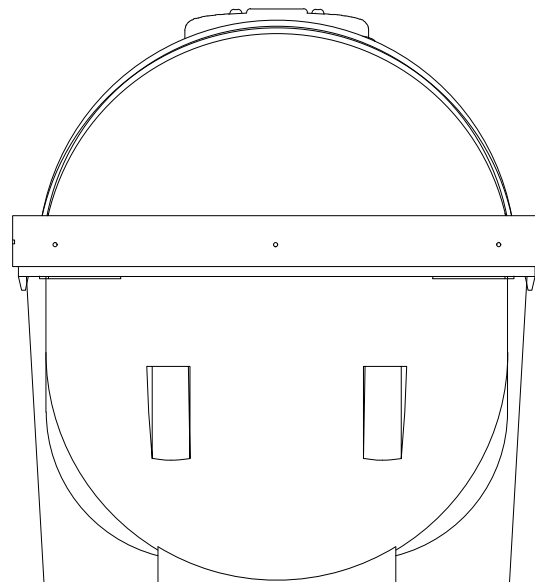

East Elevation 1:20

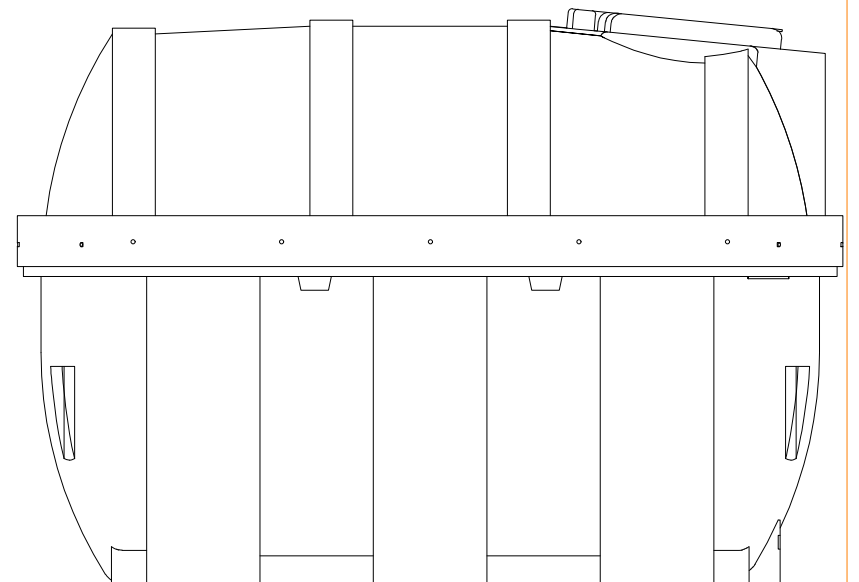

North Elevation 1:20

All details and layouts to be checked on site prior to commencement.
If in any doubt contact the architect in further detail.
Do not scale from drawings; all dimensions to be checked on site.
Copyright of the drawings remains with ARQ and distribution is only intended for the project commissioner.
Further use of these plans from third parties is breach of UK Copyright laws, if in doubt contact the originator of the plans.

Revisions:	Date	Scale: as noted
A		Date: 18AUG22
B		Drawn: TA
C		Issue: Planning Application

Project:	Erection of 'Garden' structures for the further enjoyment of the dwelling and re-siting of the Oil Tank. Clifton Barn, Vicarage Road, South Clifton. NG23 7AQ
Client:	Mr J Ford
Drawing Title:	Plans and Elevations of Oil Tank
Revision:	Paper Size: A3 Drawing No: ARQ/1200/06

