




Pergola 2 Floor Plan 1:50

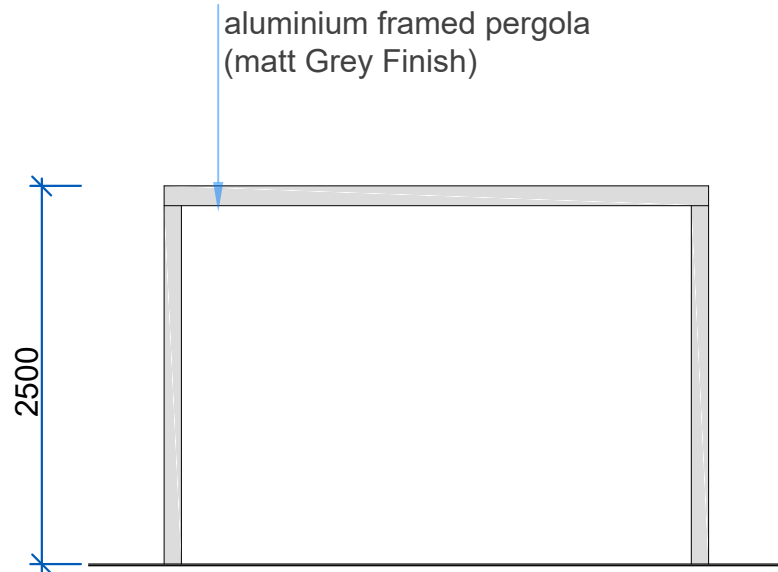

Pergola 2 Elevation 1:50
(north, south, east and west)

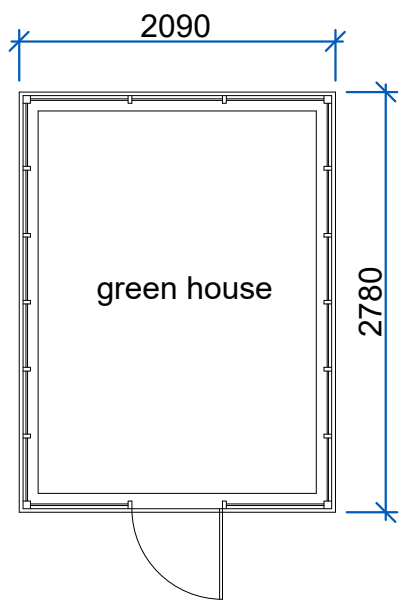


Greenhouse Floor Plan 1:50

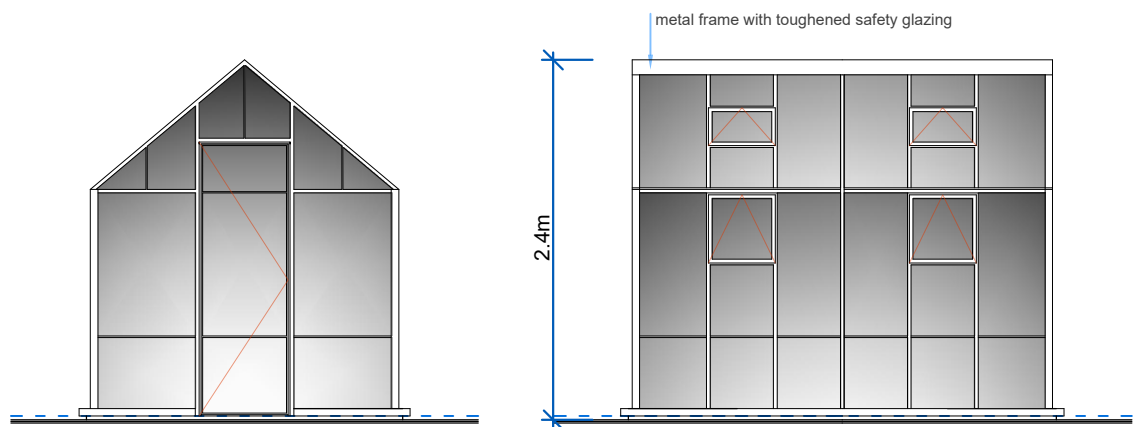

West

South

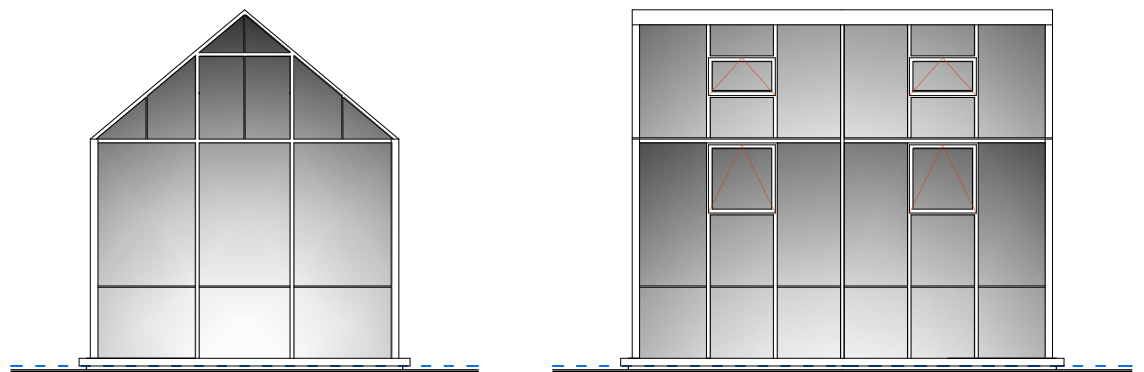

East

North

Greenhouse Elevations 1:100

All details and layouts to be checked on site prior to commencement.
If any should contact to check in further detail.
Do not scale from drawing; all dimensions to be checked on site.
Copyright of the drawings remains with ARQ and distribution is only intended for the project commissioner.
Further use of these plans from third parties is breach of UK Copyright laws, if in doubt contact the originator of the plans.

Revisions:	Date	Scale: 1:50
A		Date: 18AUG22
B		Drawn: TA
C		Issue: Planning Application

Project: Erection of 'Garden' structures for the further enjoyment of the dwelling and re-siting of the Oil Tank, Clifton Barn, Vicarage Road, South Clifton, NG23 7AQ		
Client: Mr J Ford		
Drawing Title: Plans and Elevations of Pergola and Greenhouse		
Revision:	Paper Size: A3	Drawing No: ARQ/1200/04



ARQ|design
Architectural Services

Tel: 01143 806607
email: arqdes@outlook.com