



West Elevation 1:100

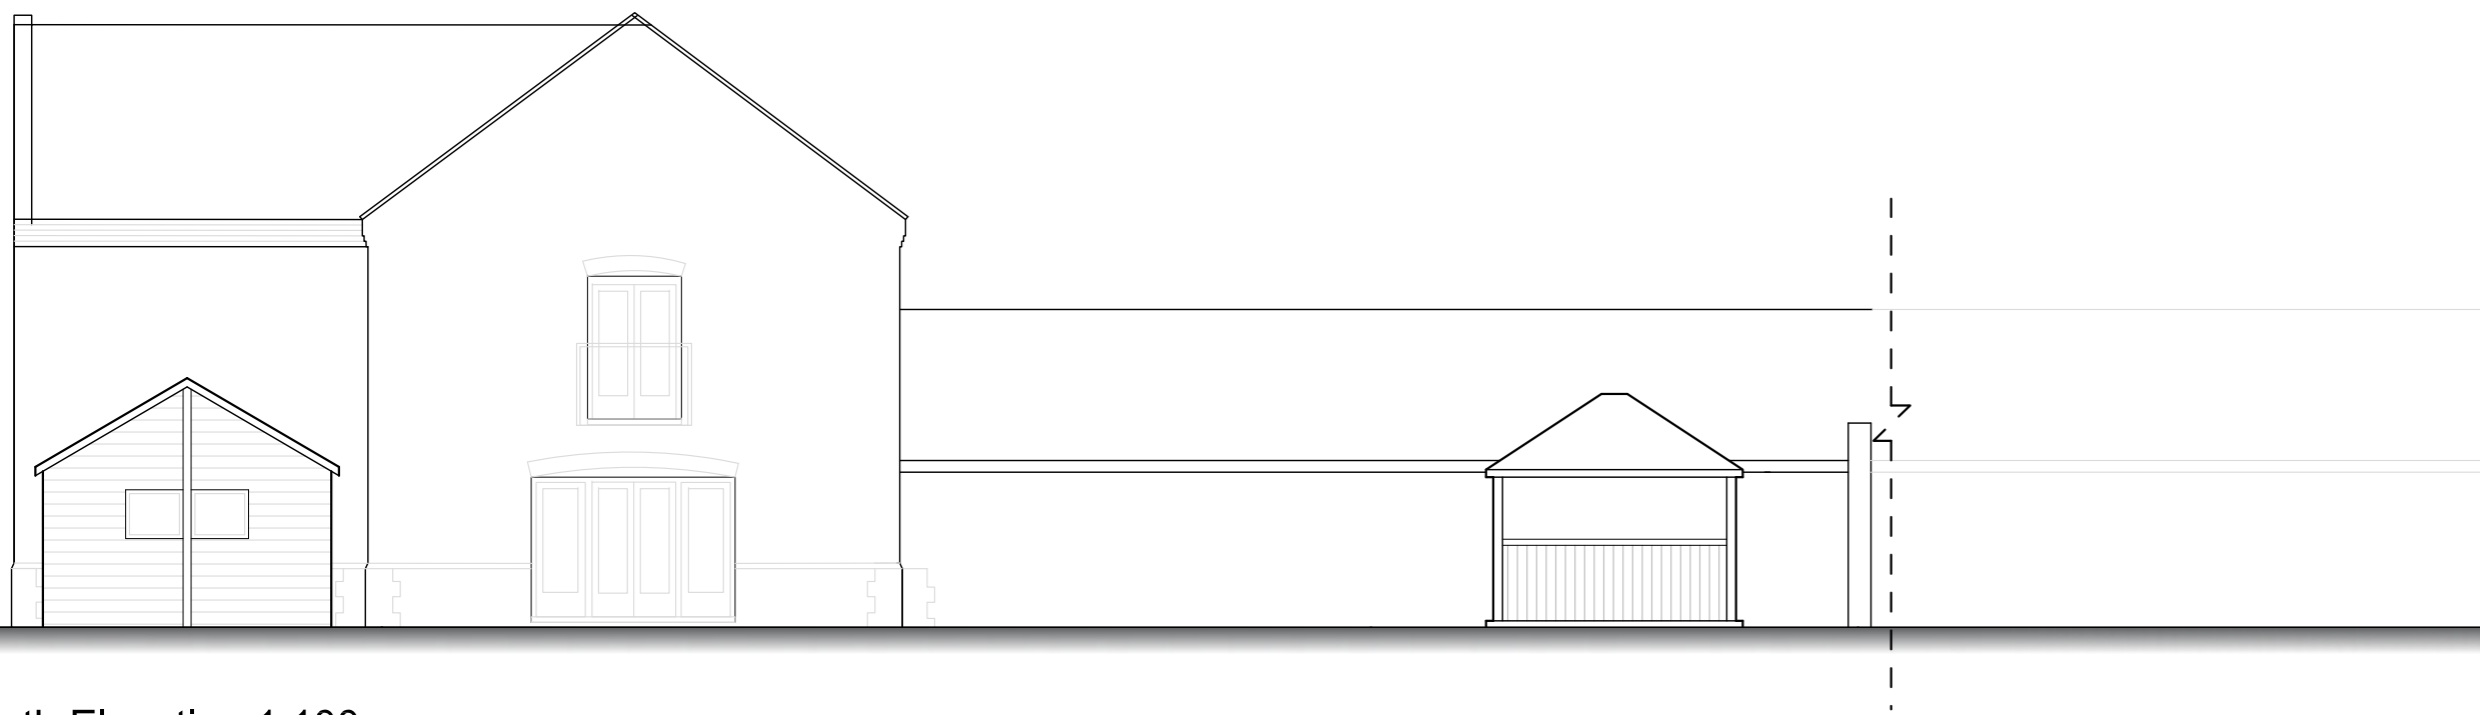


South Elevation 1:100


Shed Elevations

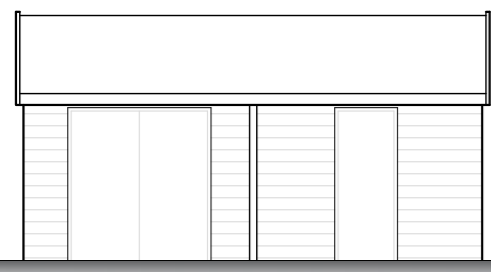


West Elevation

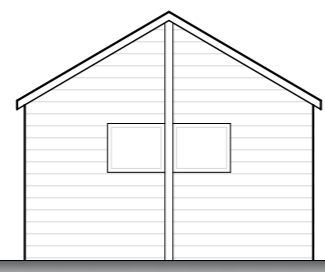


North Elevation

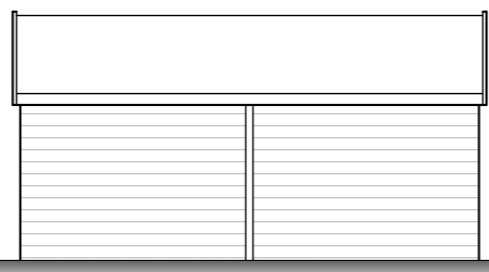


East Elevation

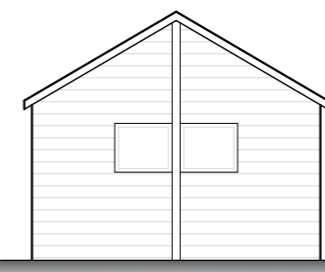


South Elevation

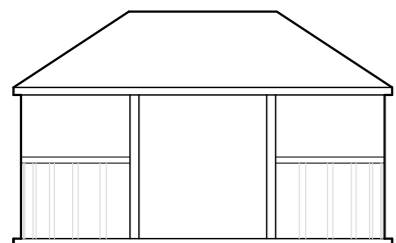


West Elevation

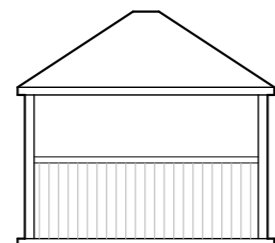

North Elevation

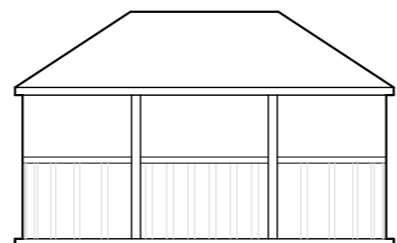

East Elevation

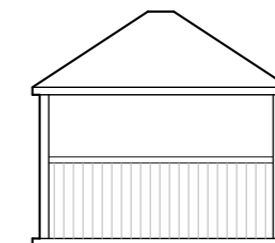

South Elevation



Main Barn



Main Barn & Shed



Timber Shed



Timber Gazebo



Temporary tree supports

SMG ARCHITECTS



The Studio, St. Peters Road,
Sheringham,
Norfolk,
NR26 8QY

www.smg-architects.co.uk
info@smg-architects.co.uk
01263 824422

All dimensions are to be checked on site and the Architect is to be notified of any discrepancies. Written dimensions are to be followed in preference to scaled dimensions. This drawing is copyright and may not be reproduced without the written consent of SMG Architects.

Job Title Out buildings at The Threshing Barn
Felbrigg, NR11 8PQ

Client Mr & Mrs Robson

Drwg. Title Elevations & Photographs
@ A2

| | | |
|------------------------|----------------|------------------|
| Job No. 22.5037.092 | Drawn by KD | Checked by - |
| Drwg. No. PL02 | Rev - | Date 16 08 22 |

