
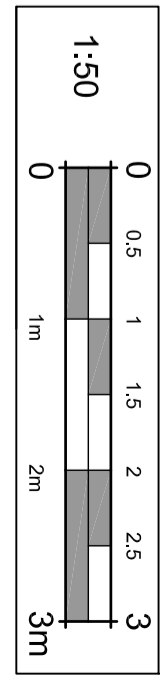


Ground Floor Plan 1:50

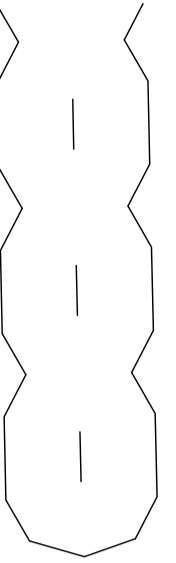

- KEY:**
- BS BEAM SOFFIT
 - CH CEILING HEIGHT
 - F/ (MEASUREMENT FROM FLOOR LEVEL)
 - FFL FINISHED FLOOR LEVEL
 - H HEAD
 - HT HEIGHT
 - SFFT SOFFIT
 - THL THRESHOLD LEVEL
 - US UNDERSIDE
 - WS WINDOW SILL
 - WH WINDOW HEAD

ALL DIMENSIONS AND LEVELS TO BE CHECKED ON SITE AND ANY DISCREPANCIES TO BE REPORTED TO THE ARCHITECT BEFORE CONSTRUCTION. DO NOT SCALE EXCEPT FOR PLANNING PURPOSES. THIS DRAWING TO BE READ IN CONJUNCTION WITH ALL RELEVANT DRAWINGS AND SPECIFICATIONS.

© copyright reserved

SURVEY CARRIED OUT BY ELEMENT SURVEYS IN MAY 2022.

REVISION -



CLIENT
Mr. & Mrs. CHARLEY
The Rowans
Holywell
Shrewley
Warwick CV35 7BH

PROJECT
PROPOSED EXTENSION
The Rowans
Holywell
Shrewley CV35 7BH

DWG TITLE
EXISTING: House
Ground Floor Plan

SCALE 1:50 (A2)
DATE May 2022

DWG NUMBER
514 - 03



pentelones barn fosse way hunningham warks CV33 9BQ
: 01926 633600 m: 07803 080224 e: mail@lloydthomas.co.uk