


ALL DIMENSIONS AND LEVELS TO BE CHECKED ON SITE AND BEFORE CONSTRUCTION. THE DRAWING IS FOR INFORMATION ONLY AND DOES NOT SCALE EXCEPT FOR PLANNING PURPOSES. THIS DRAWING TO BE READ IN CONJUNCTION WITH ALL RELEVANT DRAWINGS AND SPECIFICATIONS.
© copyright reserved


SURVEY CARRIED OUT BY ELEMENT SURVEYS IN MAY 2022

PROPOSED MATERIALS:
Walls: Facing Brickwork
Roof: Plain clay tiles
Windows & Doors: UPVC units, timber doors & frame
Ratwater goods: Brown UPVC gutters and downpipes


KEY:
Existing Walls
Proposed Walls

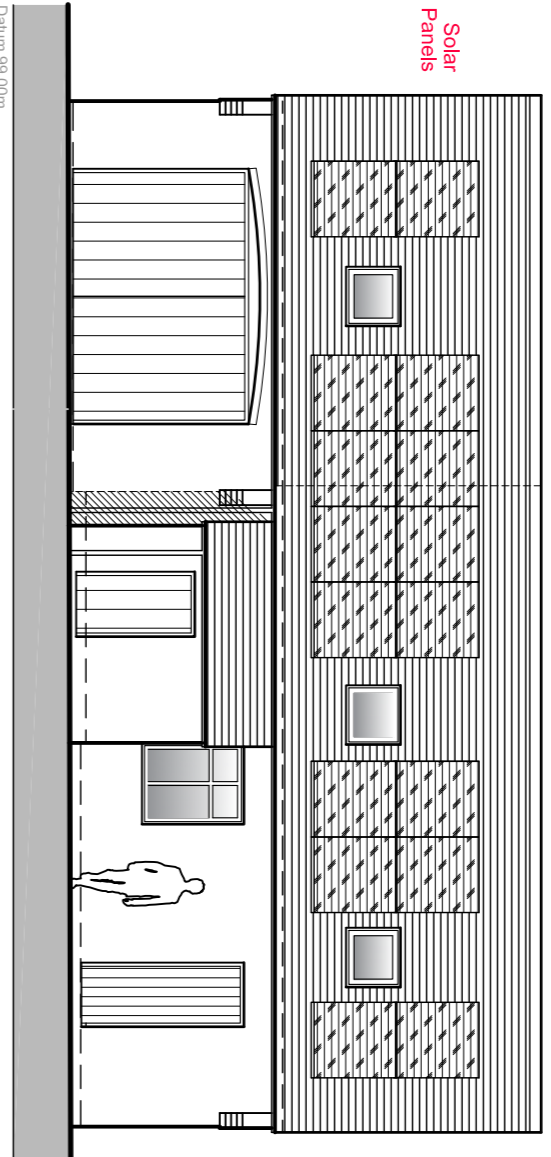


South West Elevation
Elevations 1:100

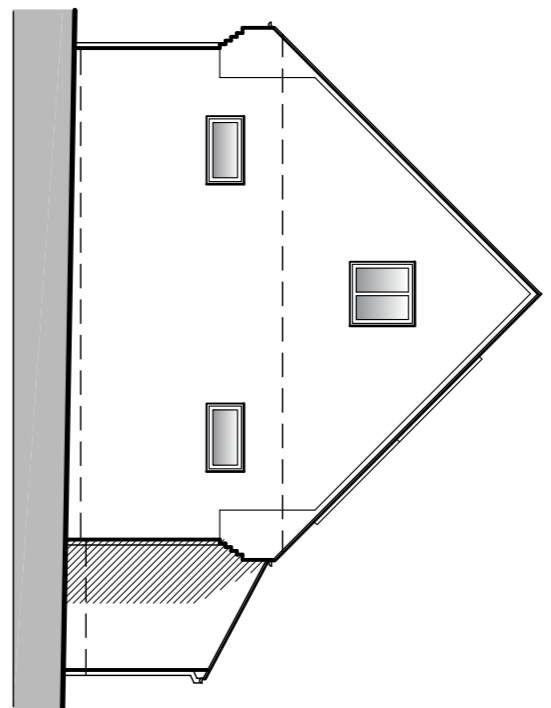


North West Elevation
(No Change)

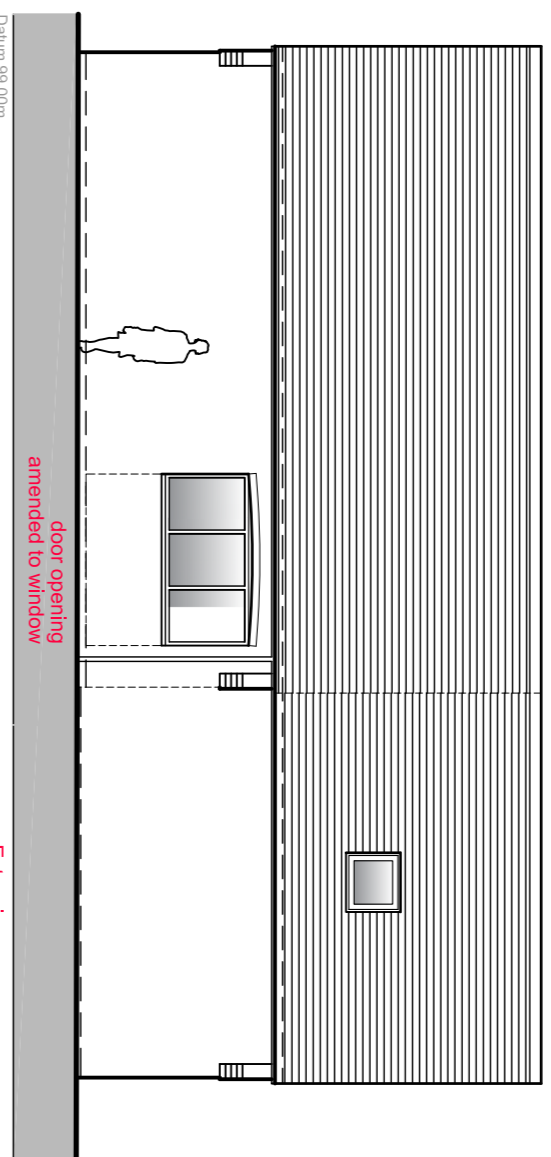


North East Elevation

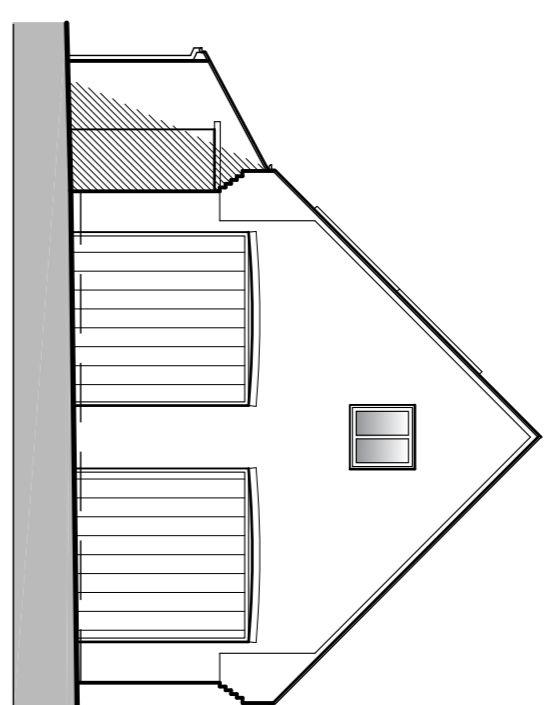

South East Elevation

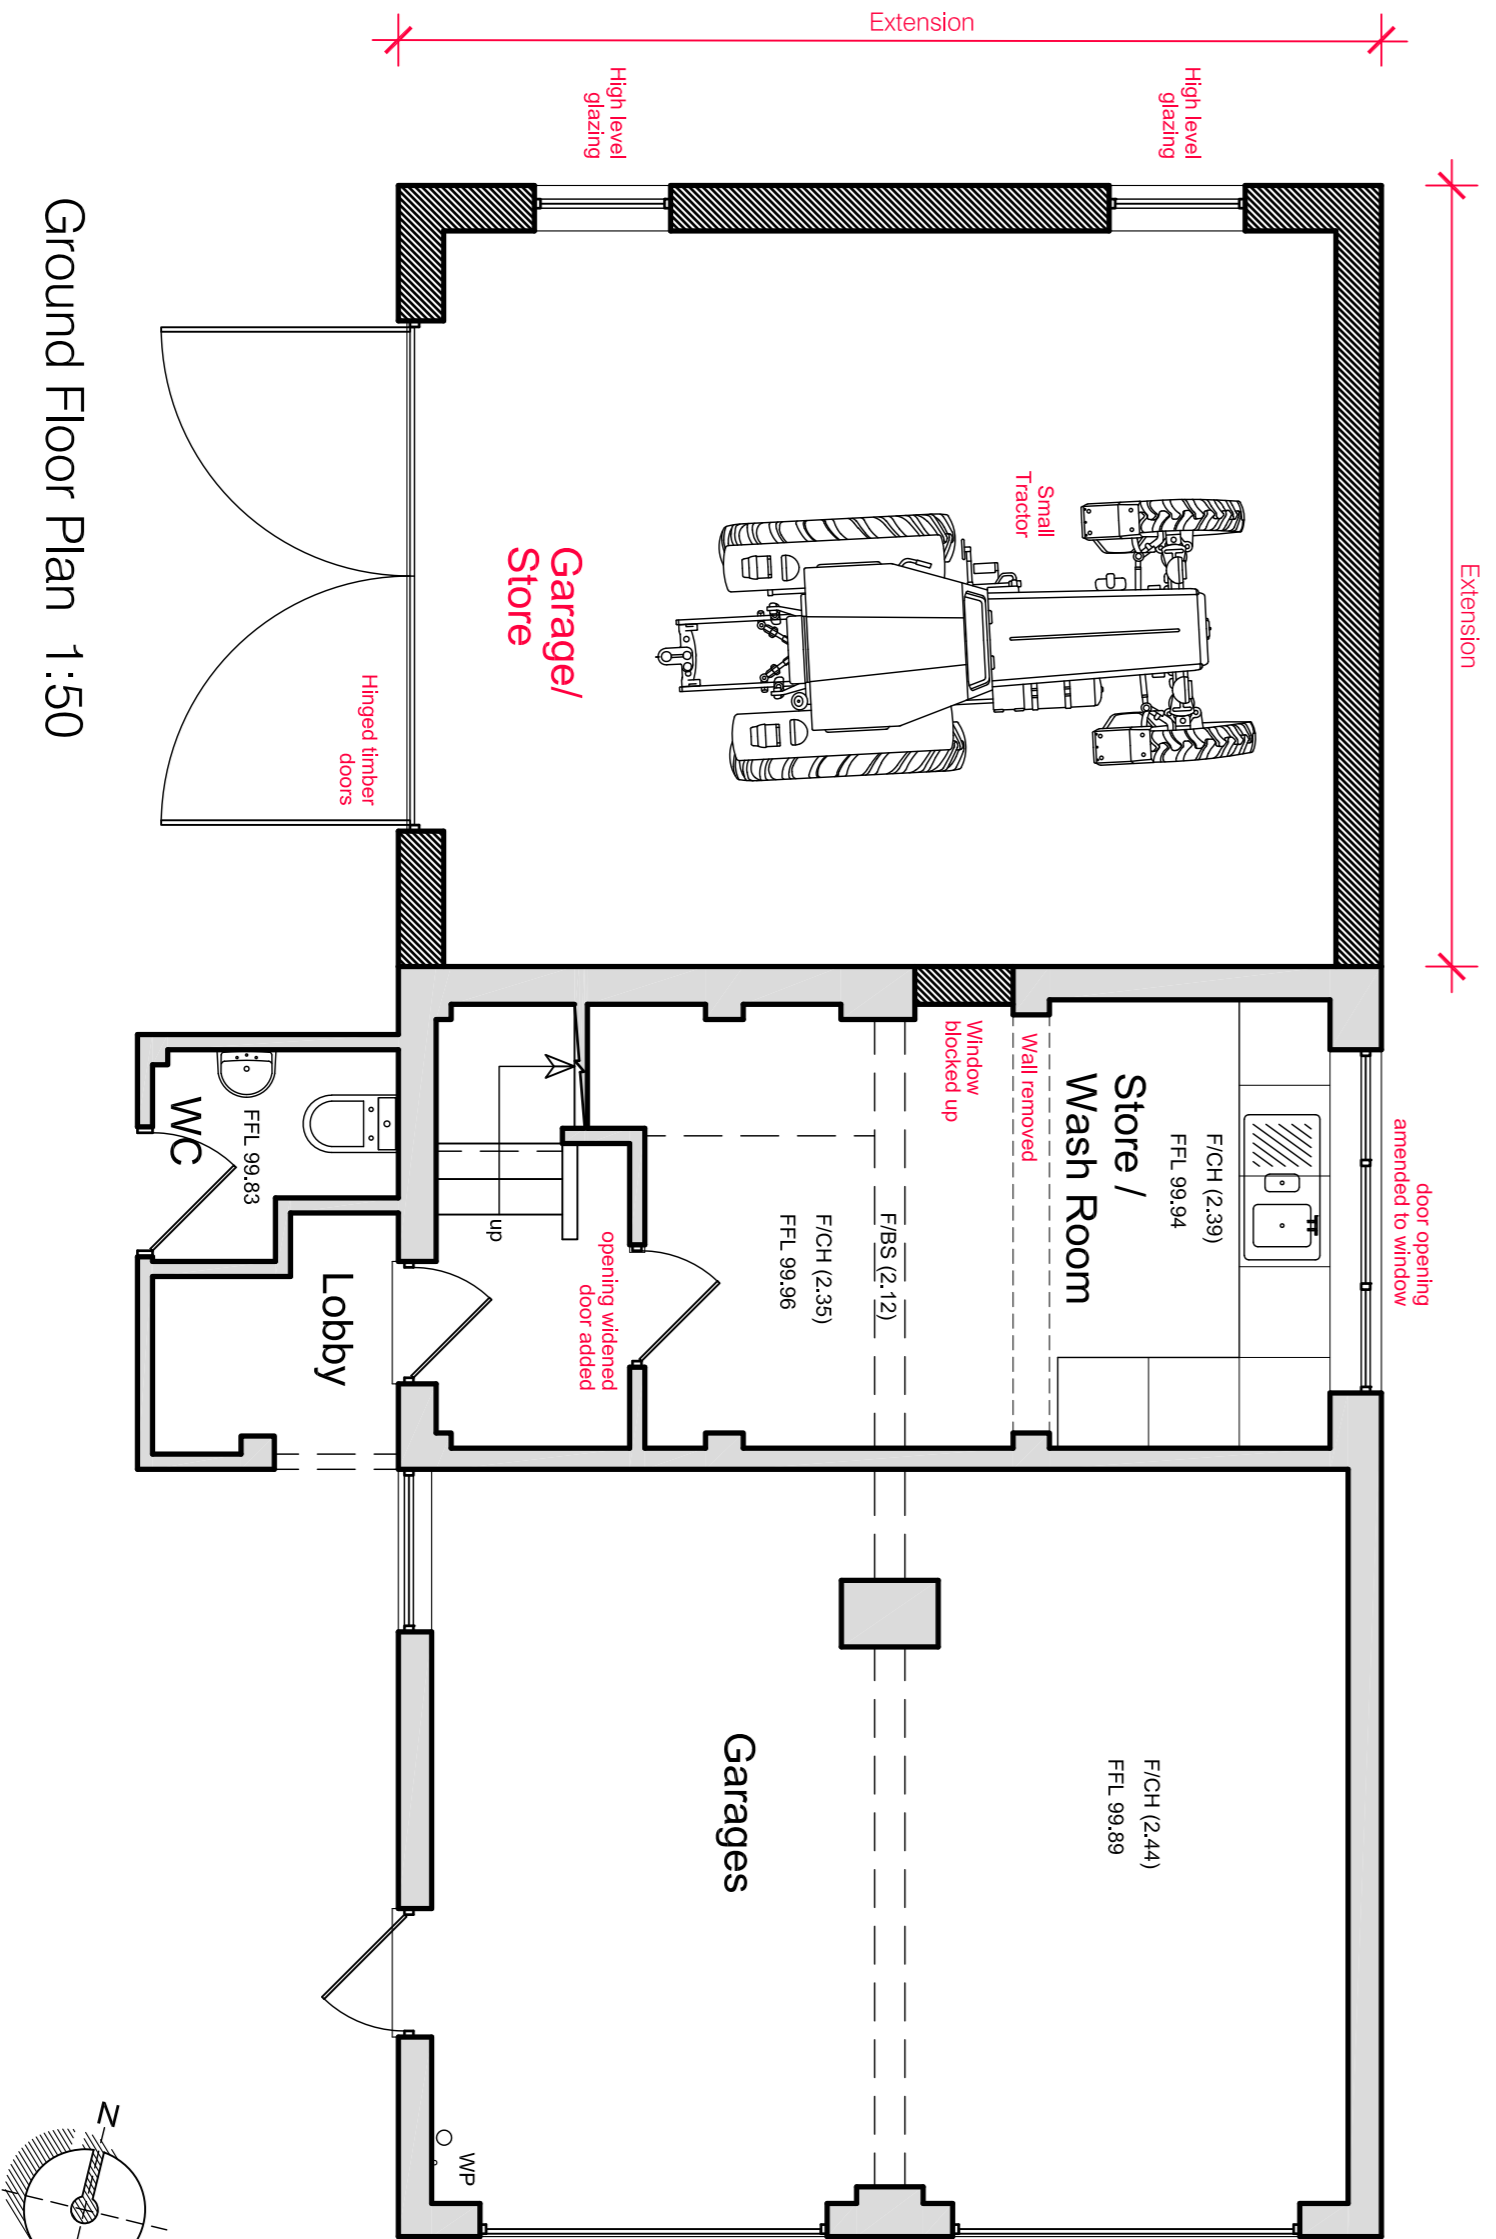

Ground Floor Plan 1:50

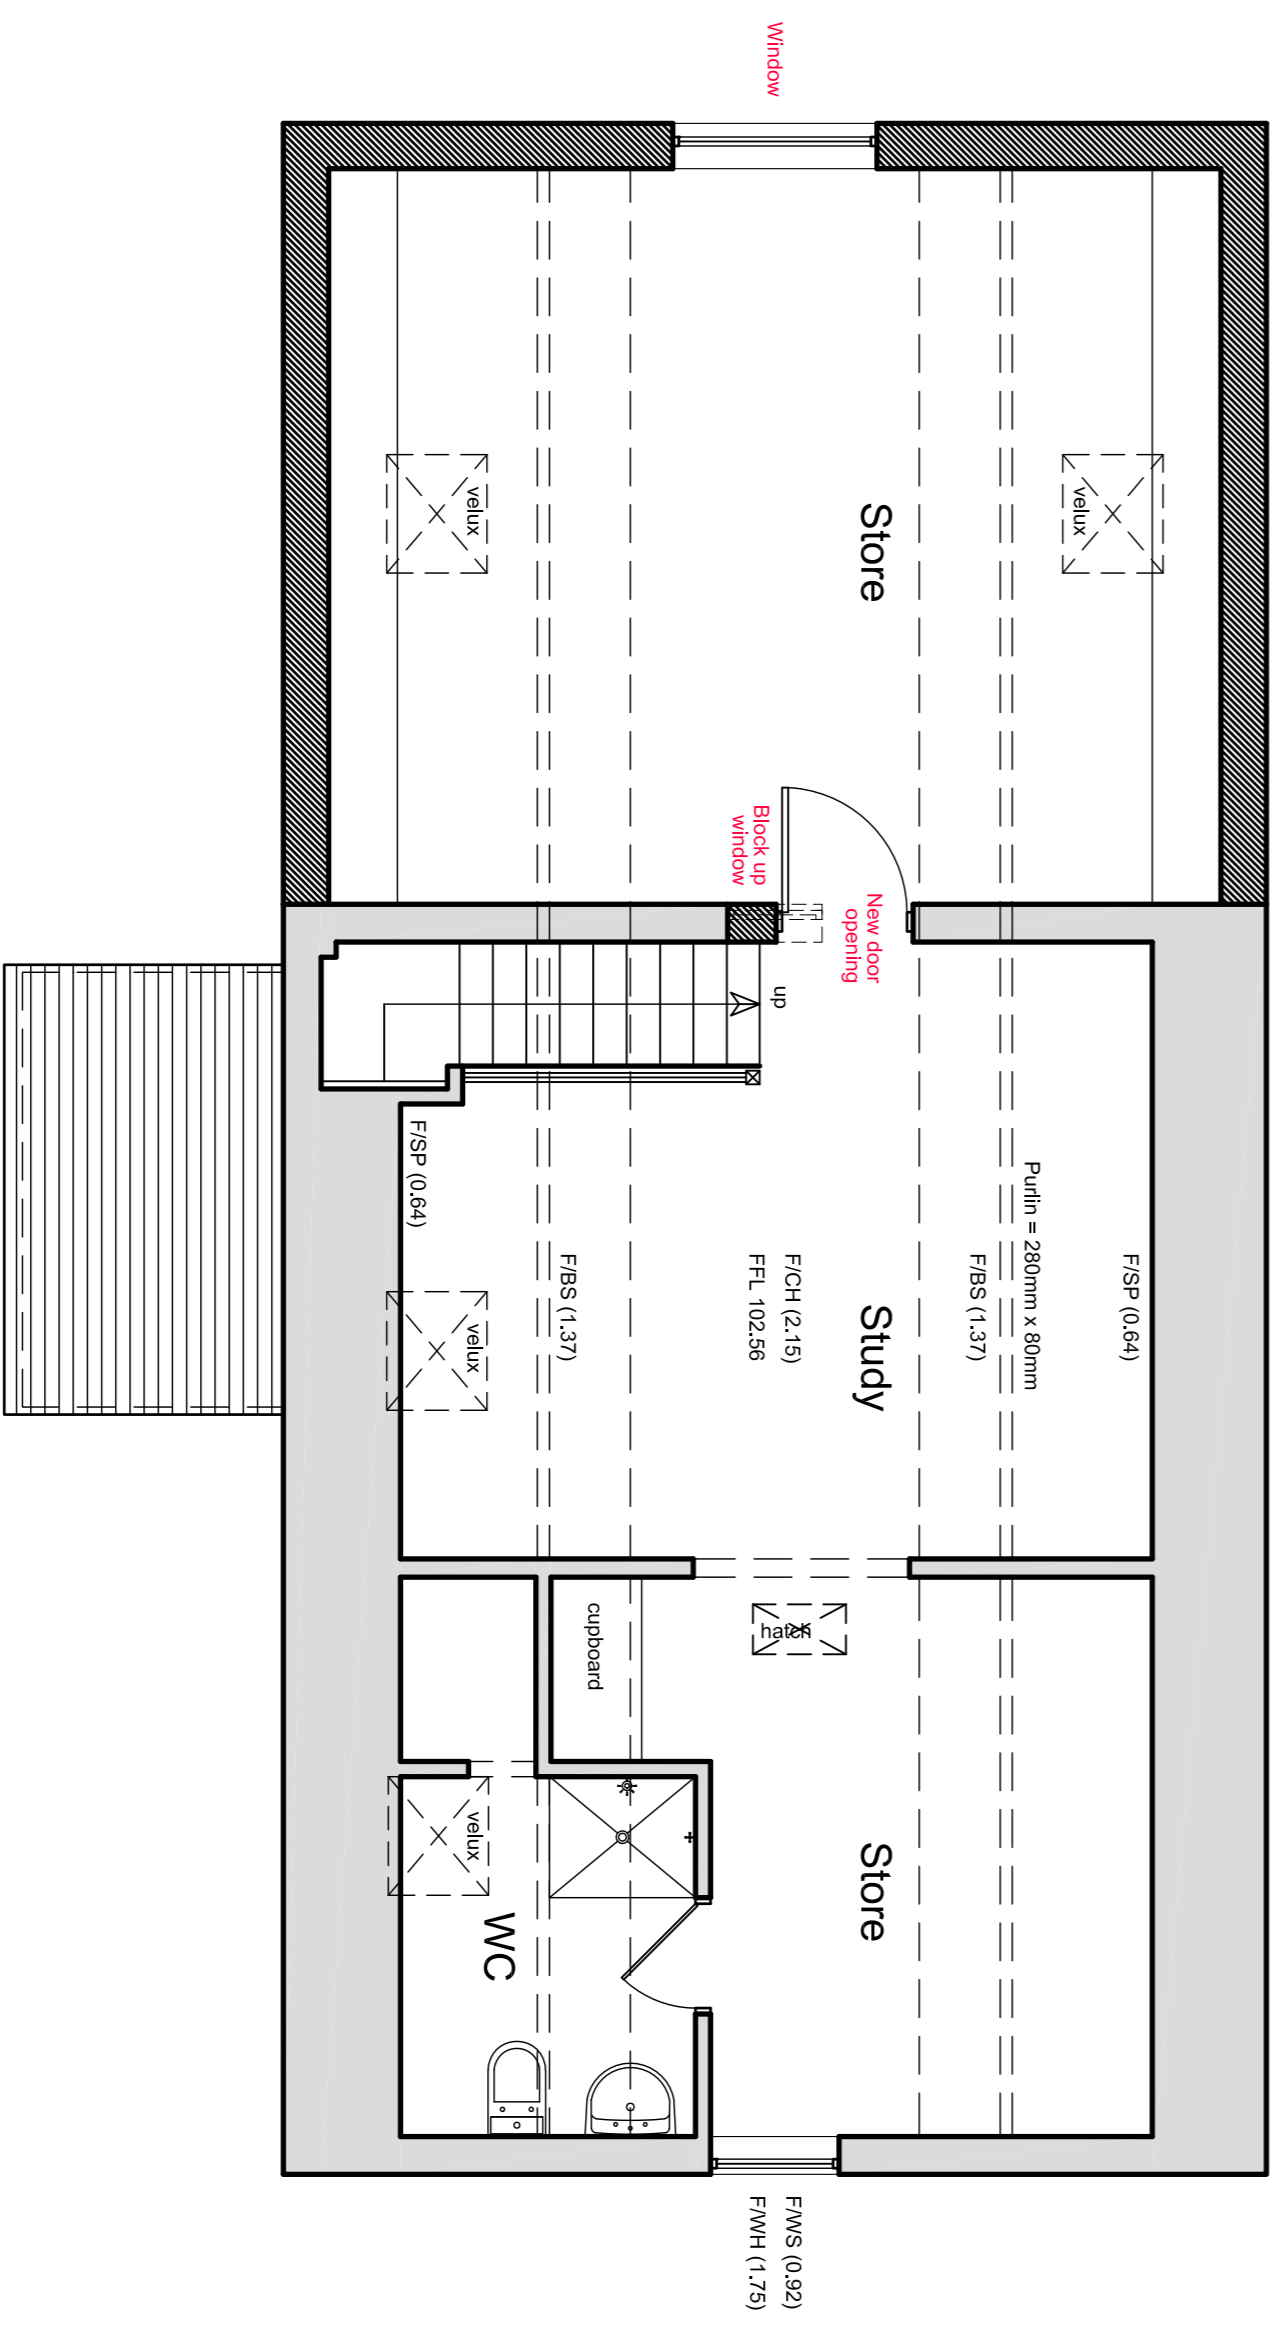

First Floor Plan 1:50

LOP & TOMMY
B - Solar Panels added 02.08.22
A - General Revisions, Elev added 25.07.22

CLIENT
Mr. & Mrs. CHARLEY
The Rowans
Holywell
Shrewley
Warwick CV35 7BH

PROJECT
PROPOSED EXTENSION
The Rowans
Holywell
Shrewley CV35 7BH

DWG NUMBER
PROPOSED:
Garage Extension

SCALE 1:50 (A1)
DATE June 2022

DWG NUMBER
514-102B