




All dimensions to be checked on site.  
Do not scale from this drawing.  
Any discrepancies to be reported to the project surveyor.

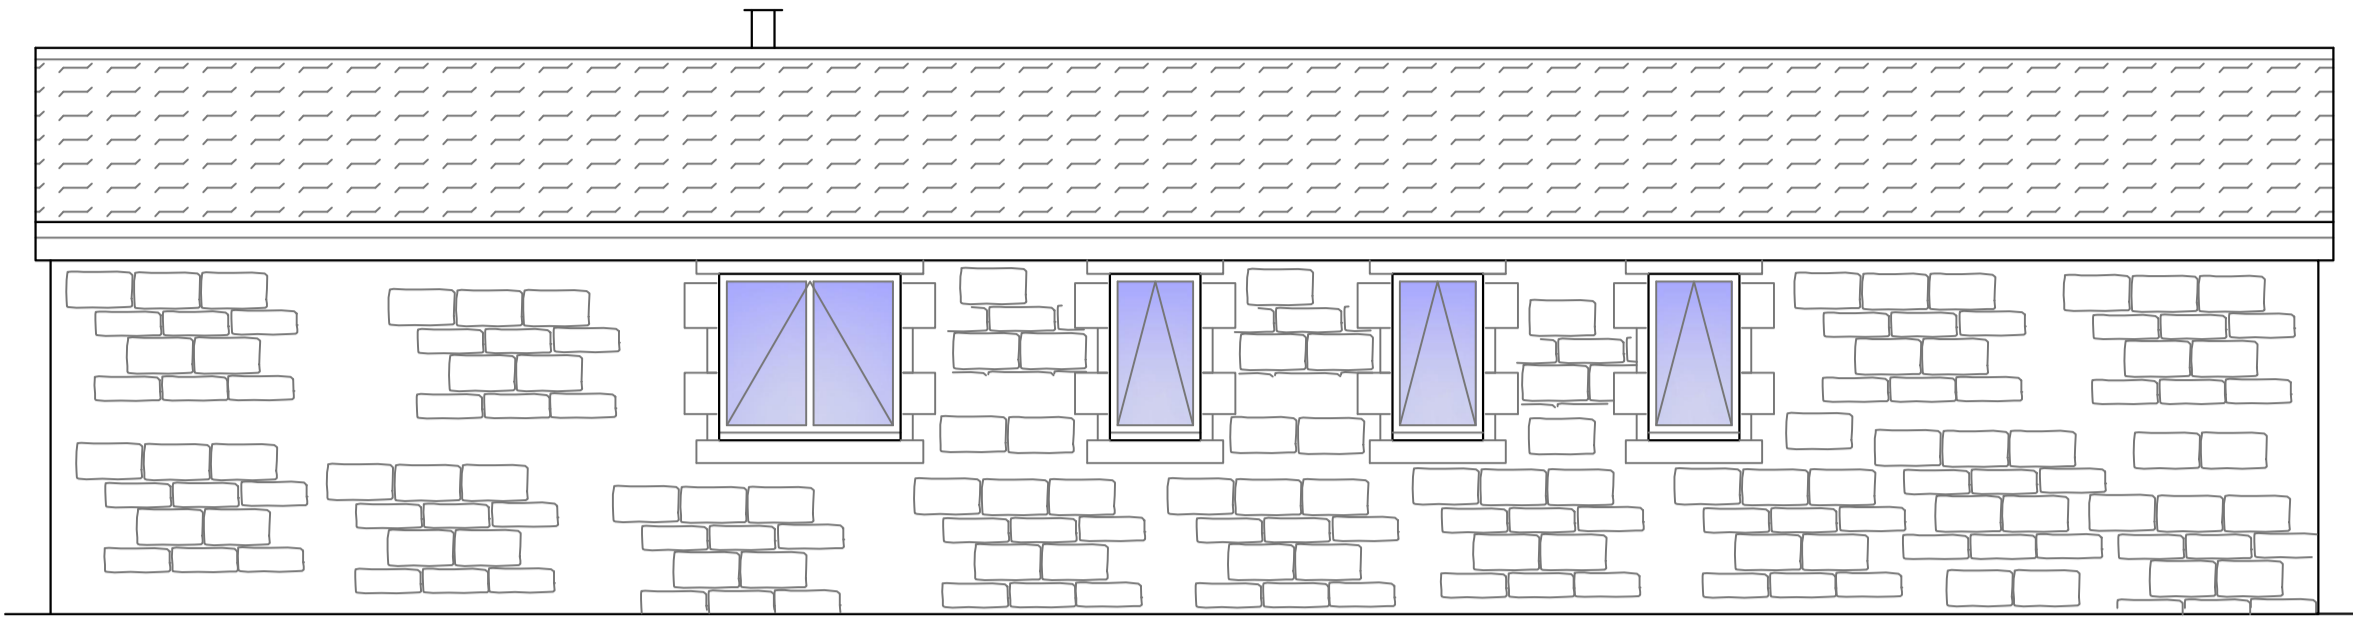


North East Elevation

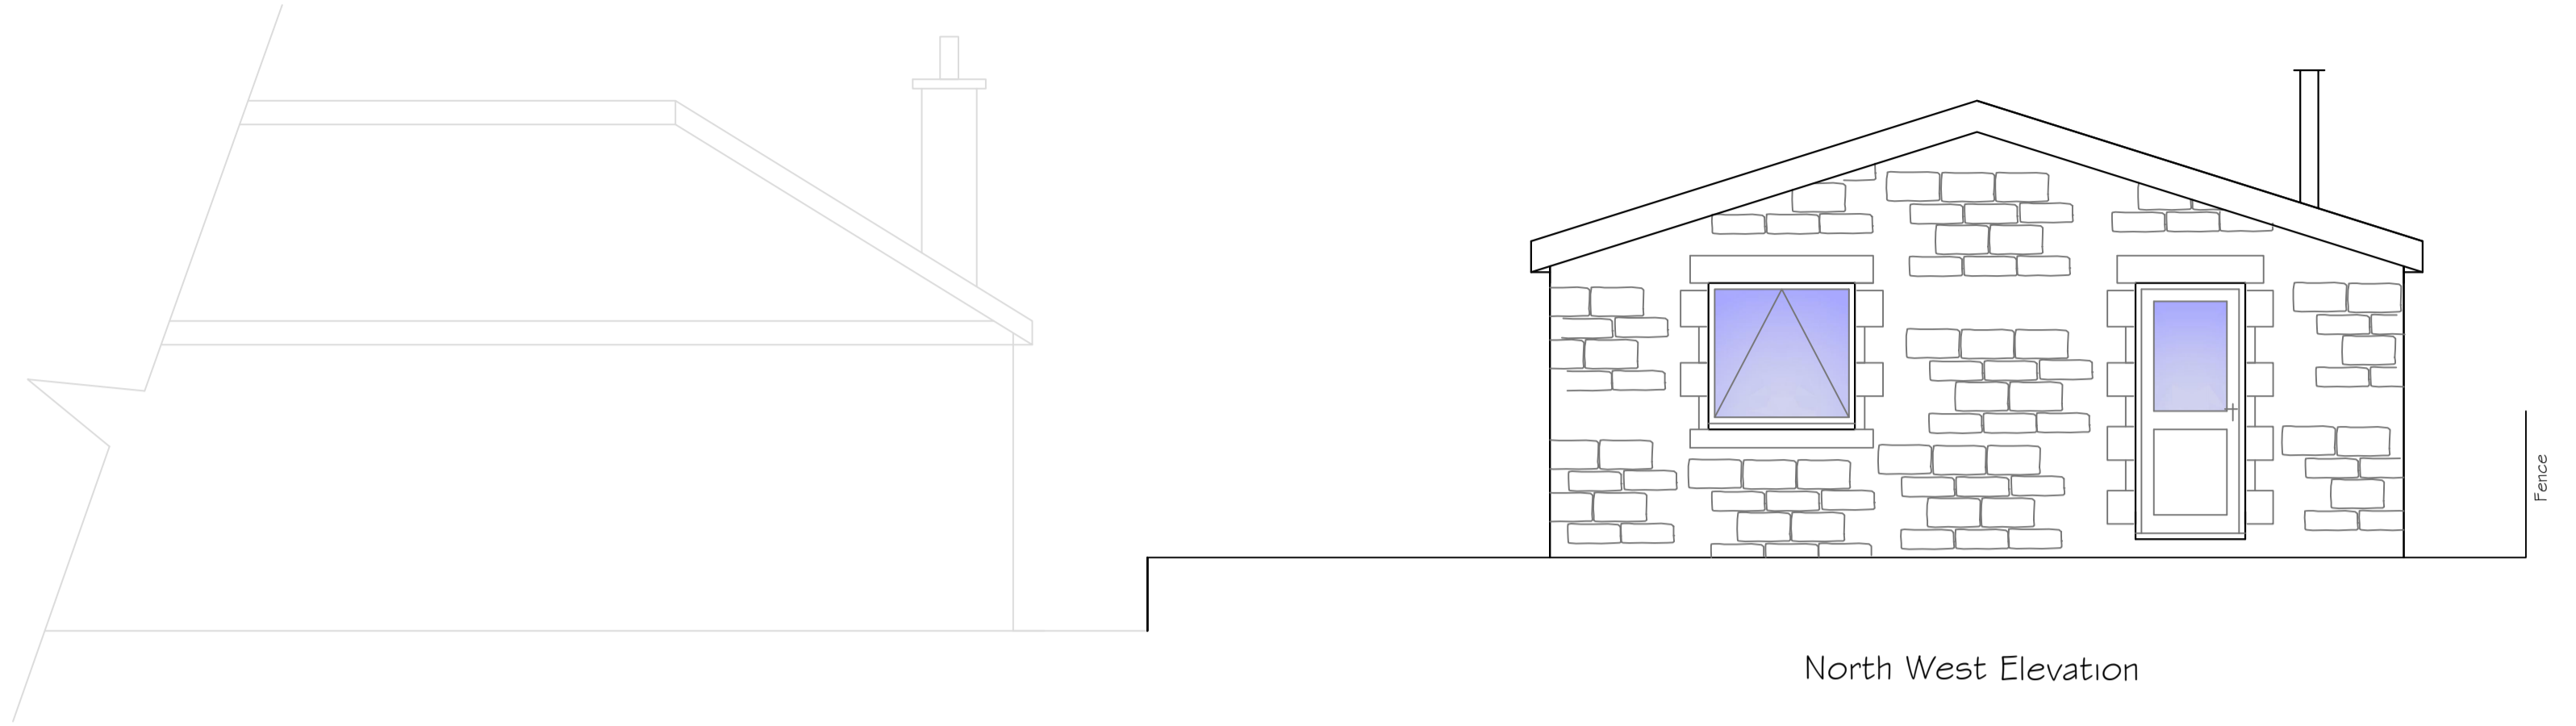


North West Elevation

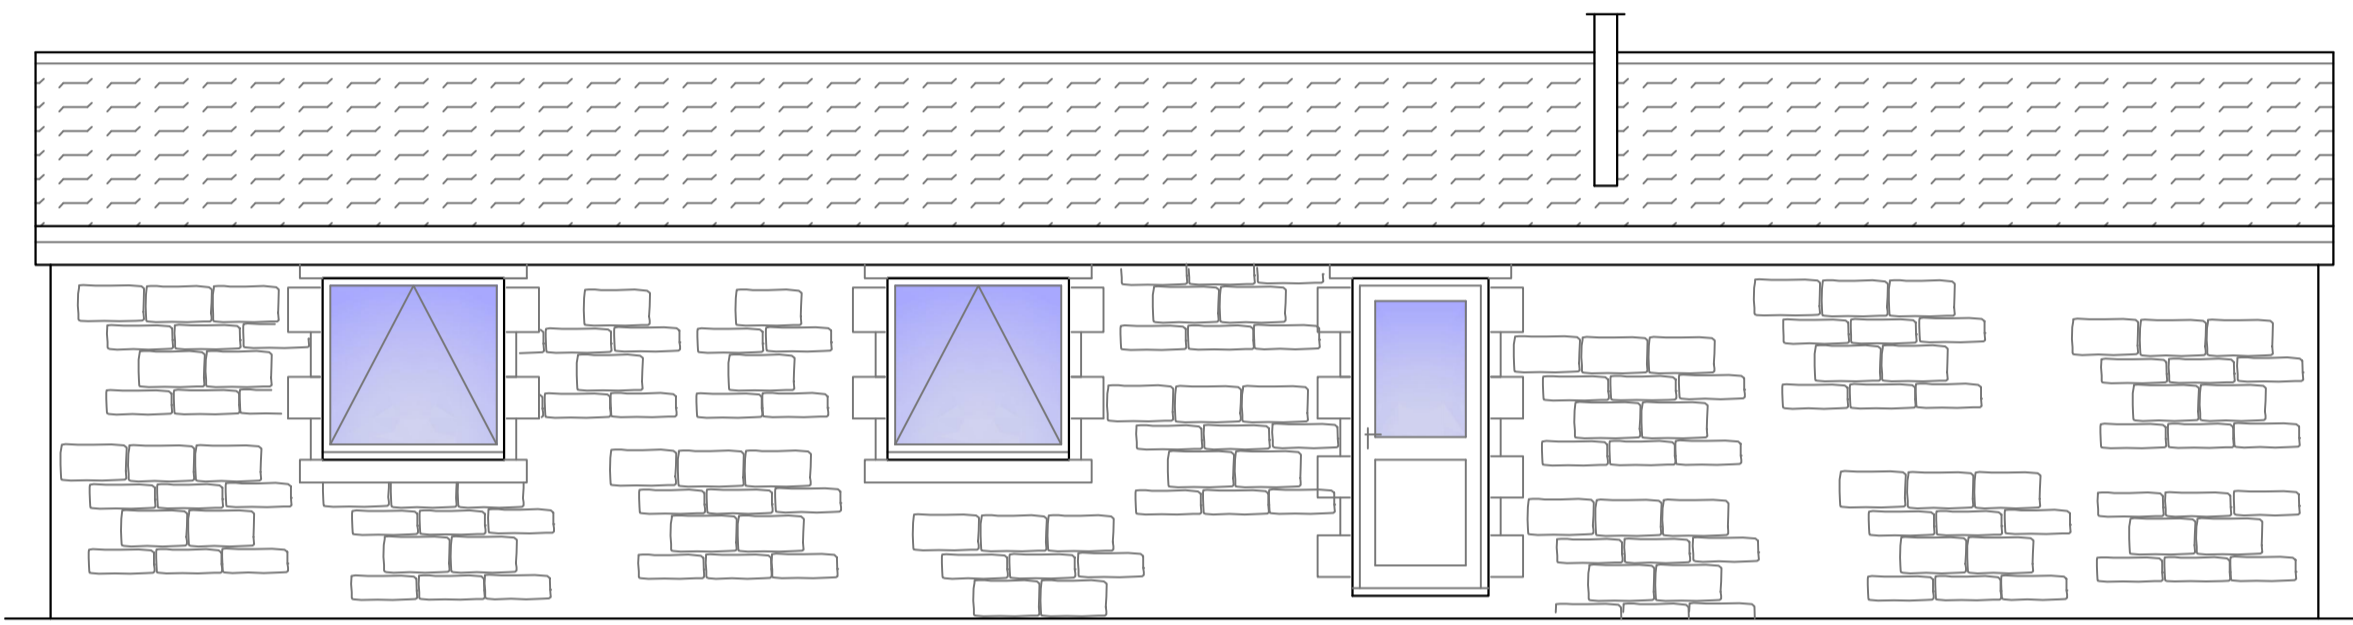



South West Elevation

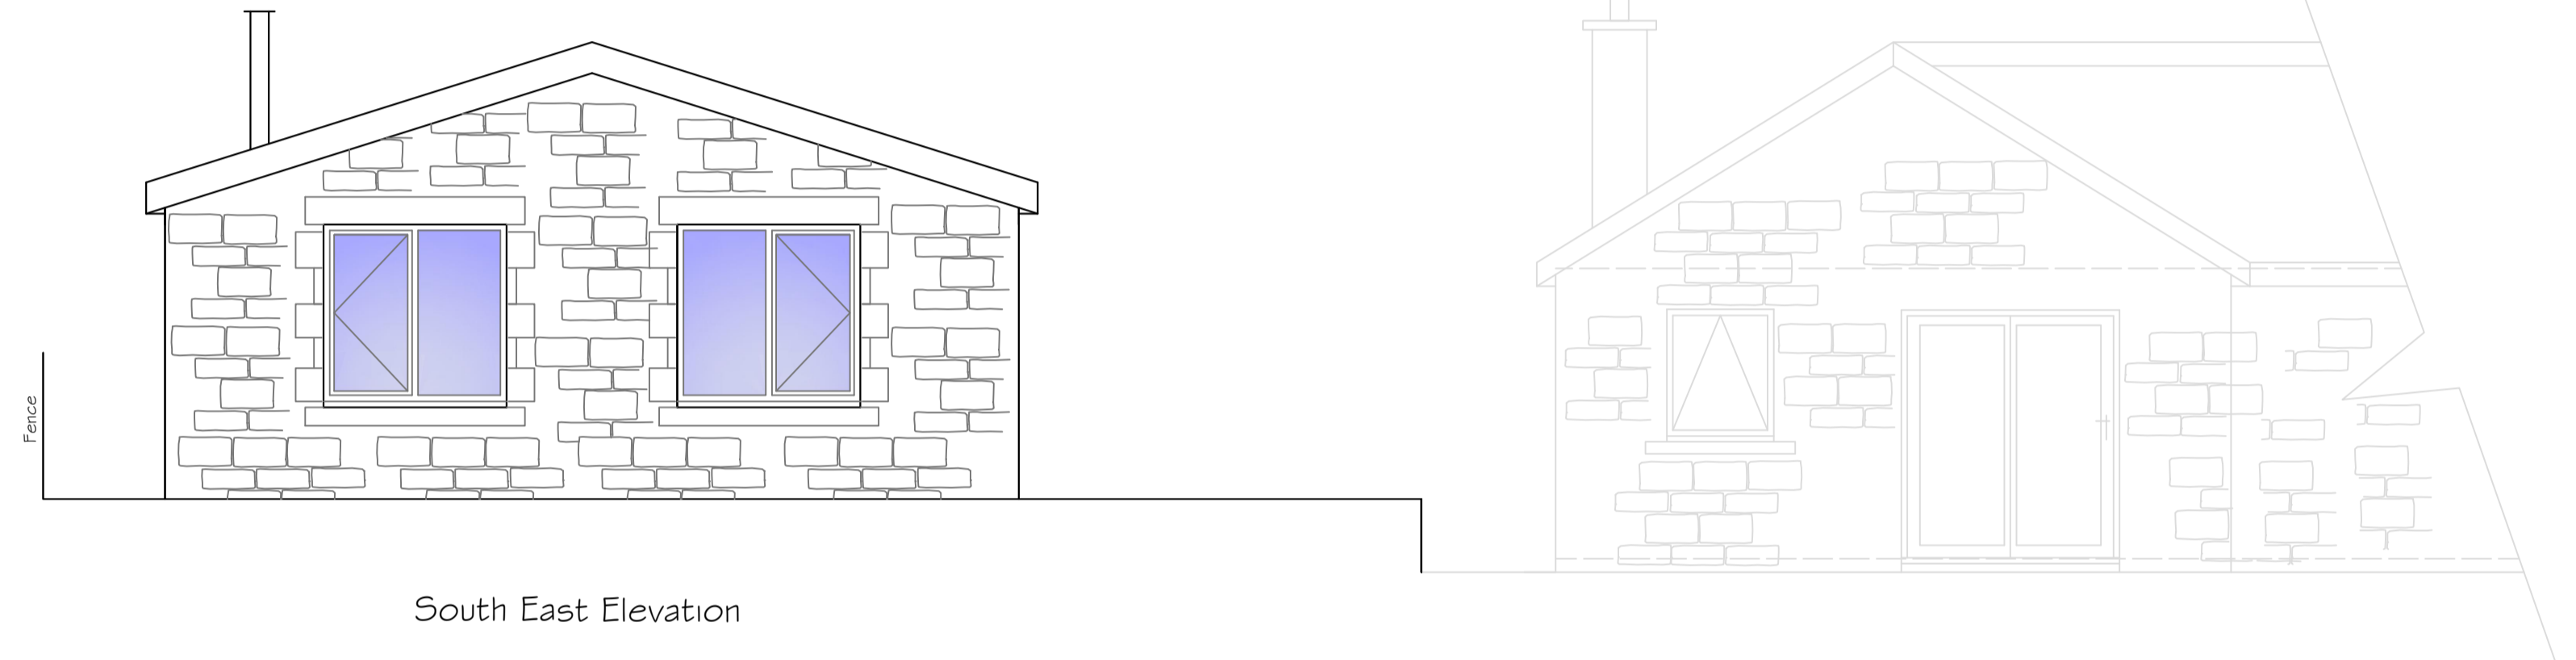

South East Elevation

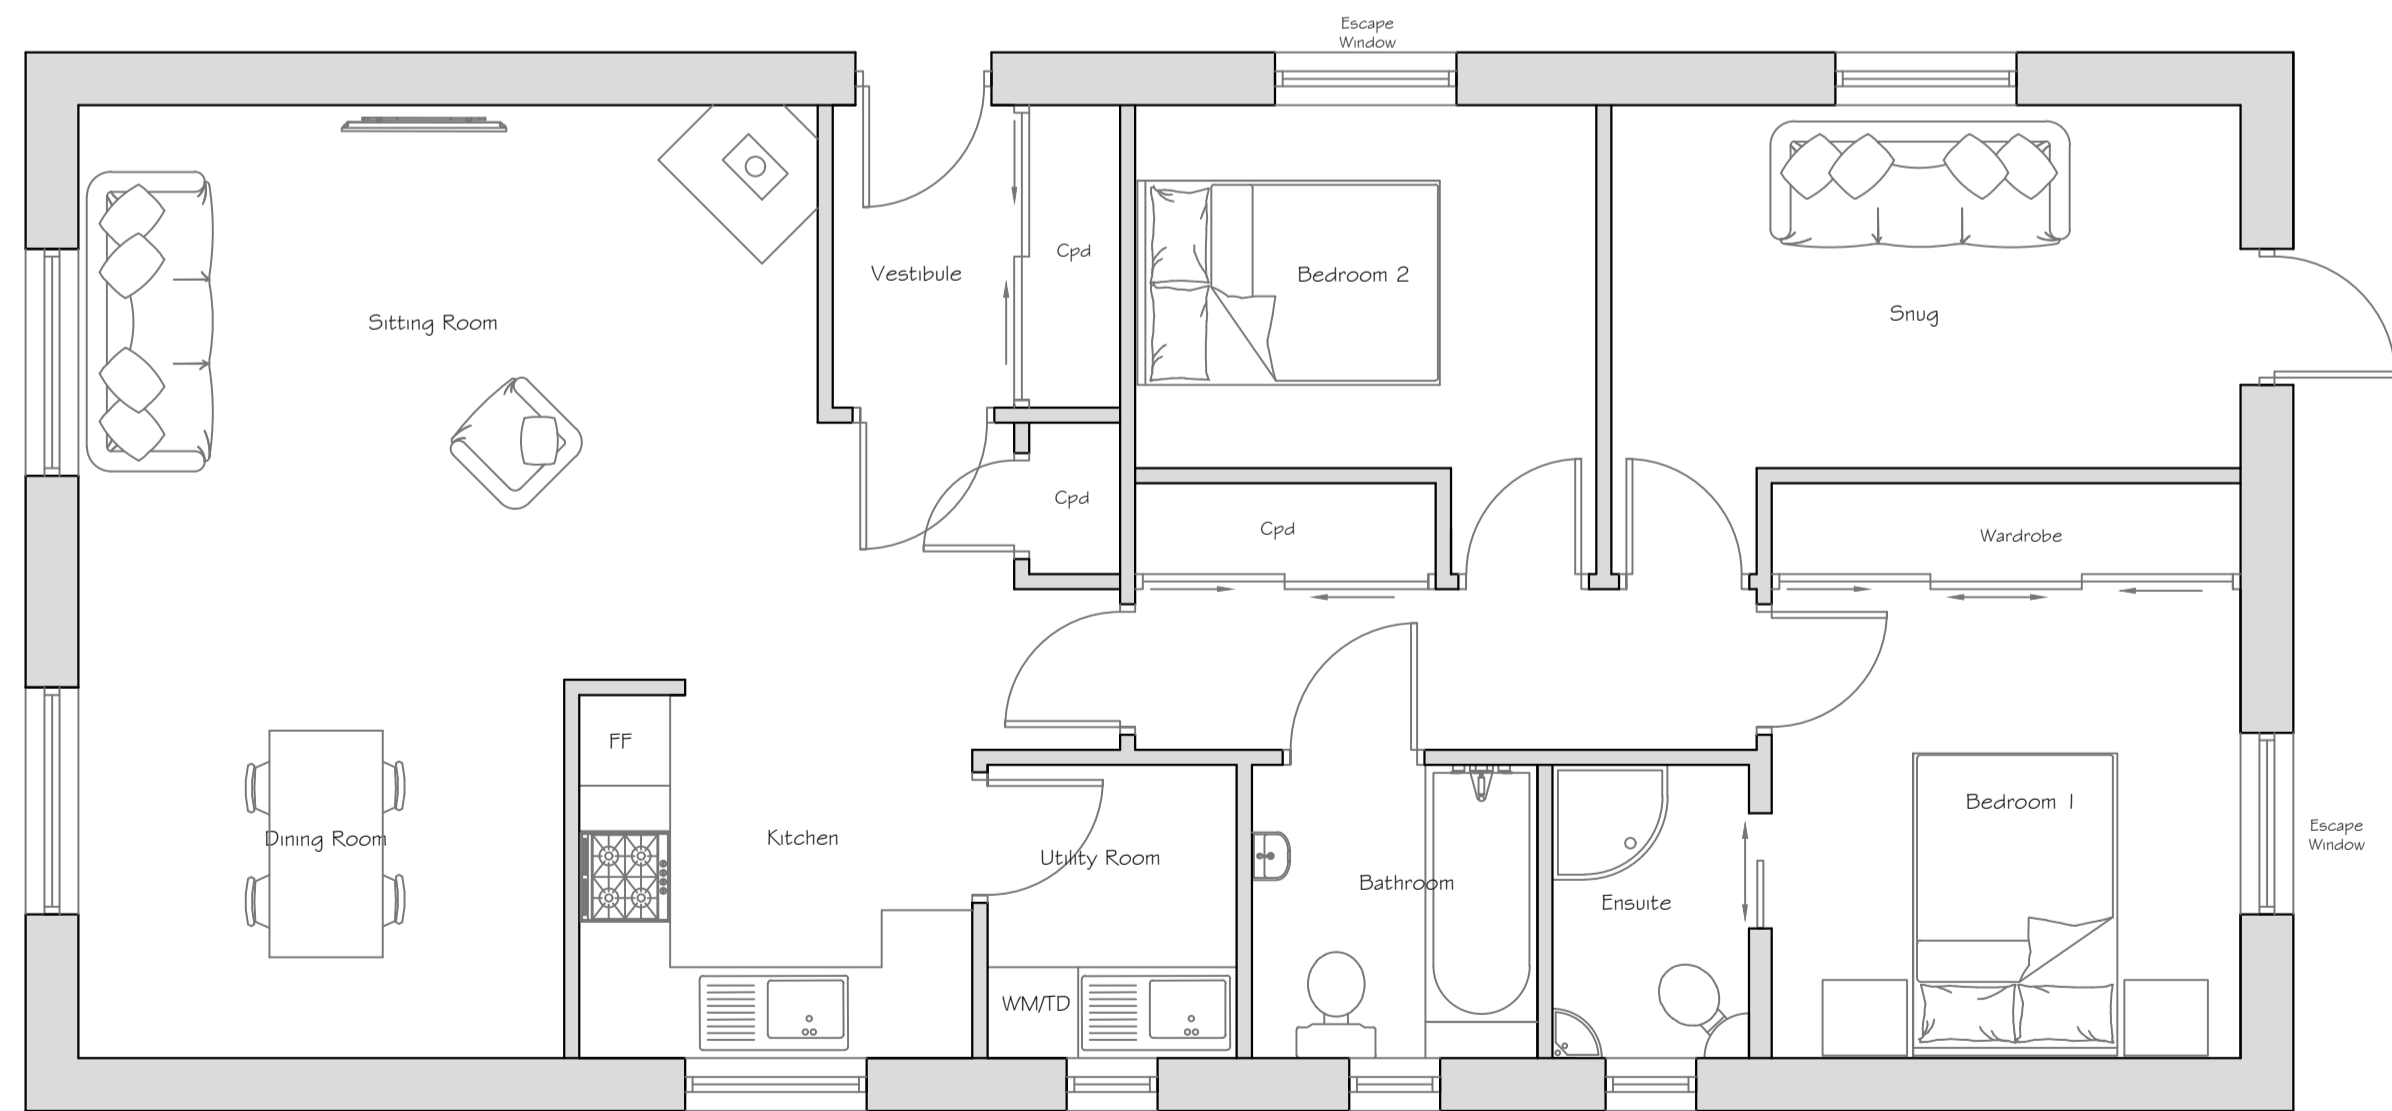

Layout Plan

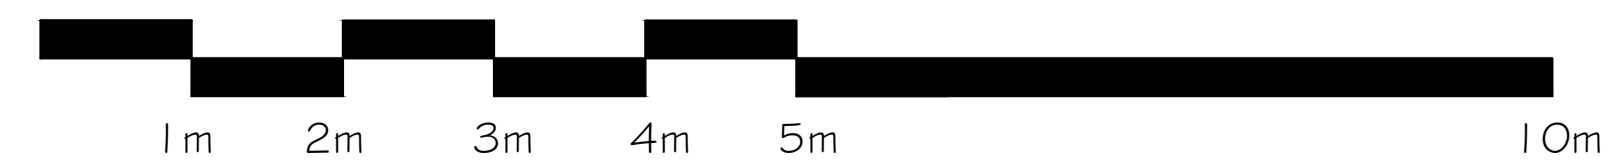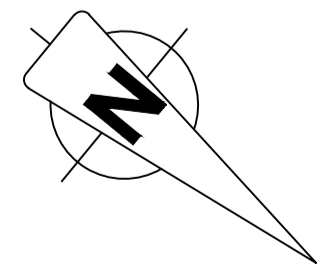

Title: <b>Elevations &amp; Layout Plan</b>		
Project & Client: <b>Proposed Dwelling Dene House Farm Longframlington</b>		
No. ELO1	REVISIONS	
Scale: 1:50 @ A1	Date: July 2022	Drawn by: CW
<b>CHRIS WAITE</b> BUILDING SURVEYING SERVICES		Phone - 07595 780 895 Email - <a href="mailto:chris@chriswaitesurveying.co.uk">chris@chriswaitesurveying.co.uk</a> <a href="http://www.chriswaitesurveying.co.uk">www.chriswaitesurveying.co.uk</a>