



Dene House Farm

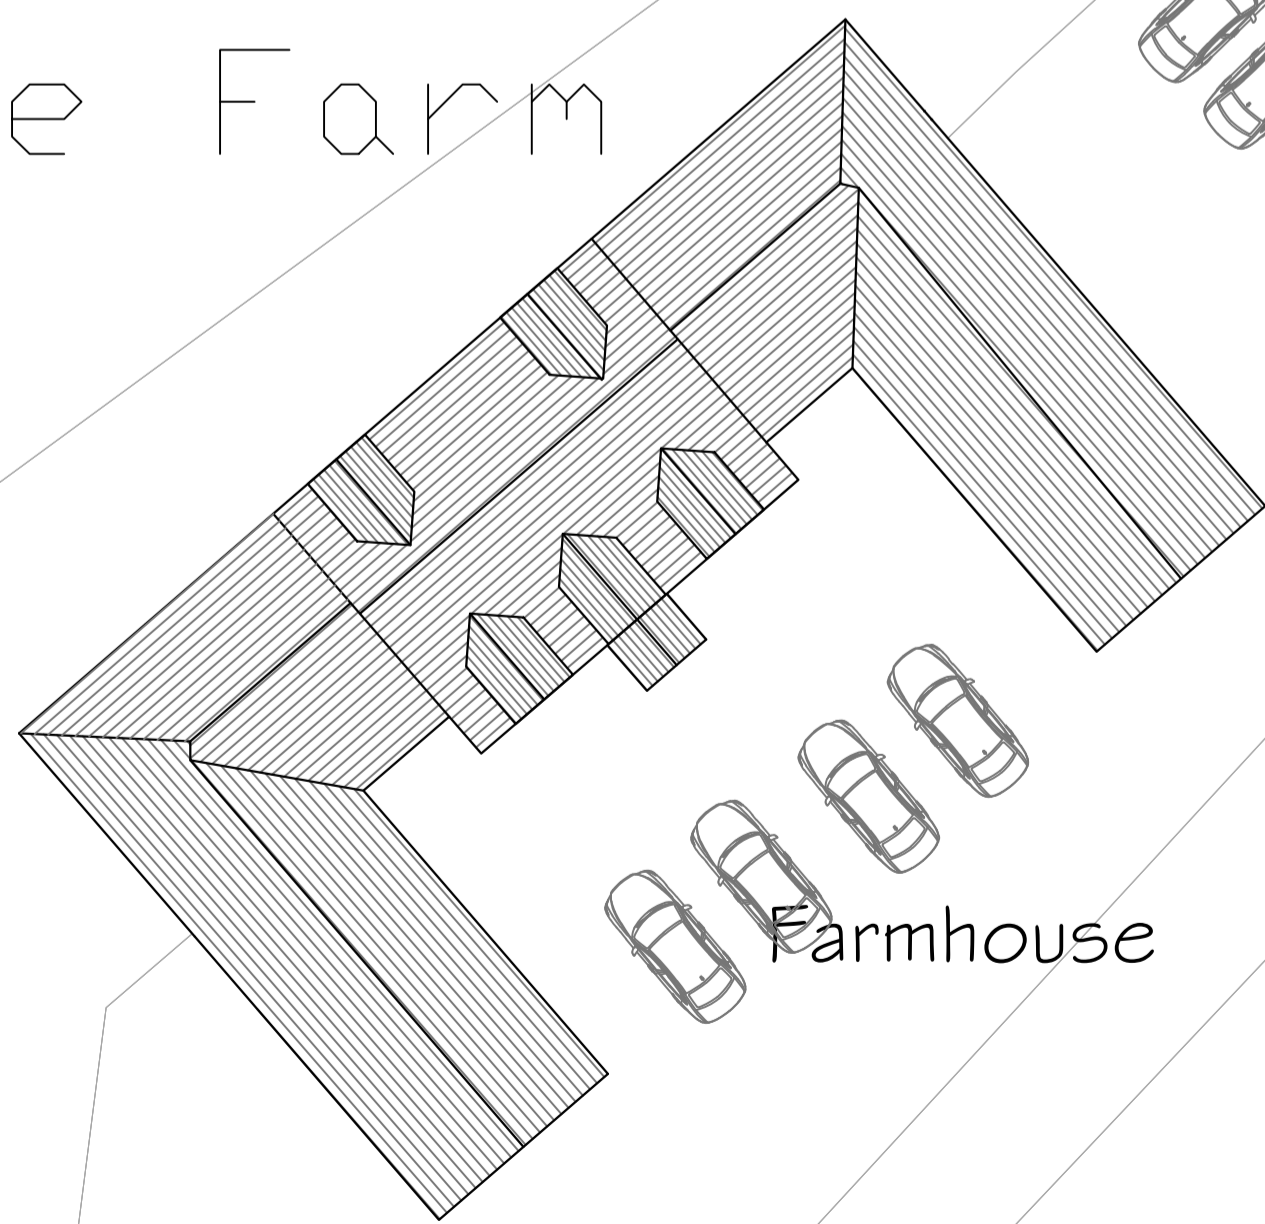


Farmhouse

Proposed
New
Dwelling

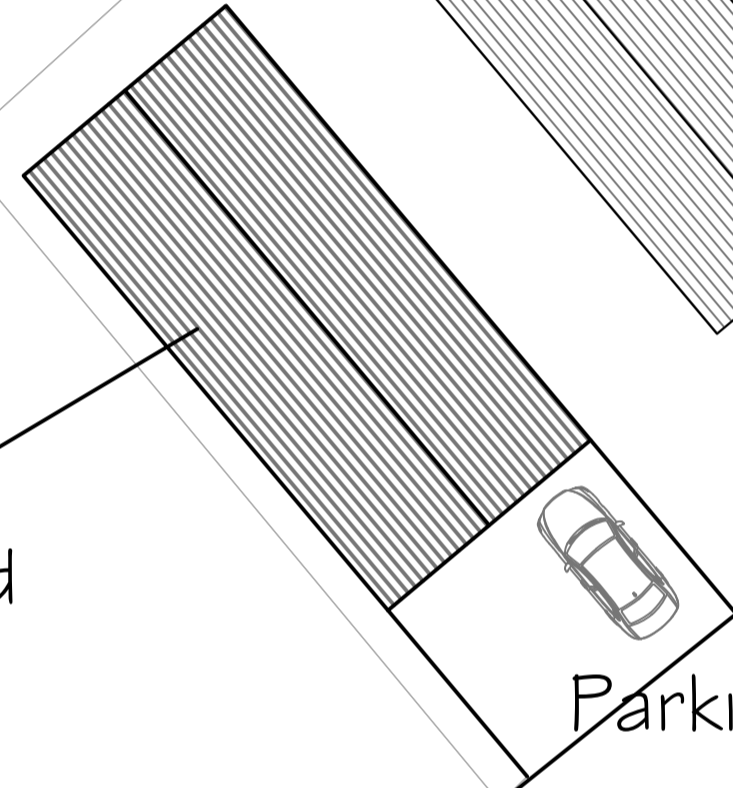


Parking

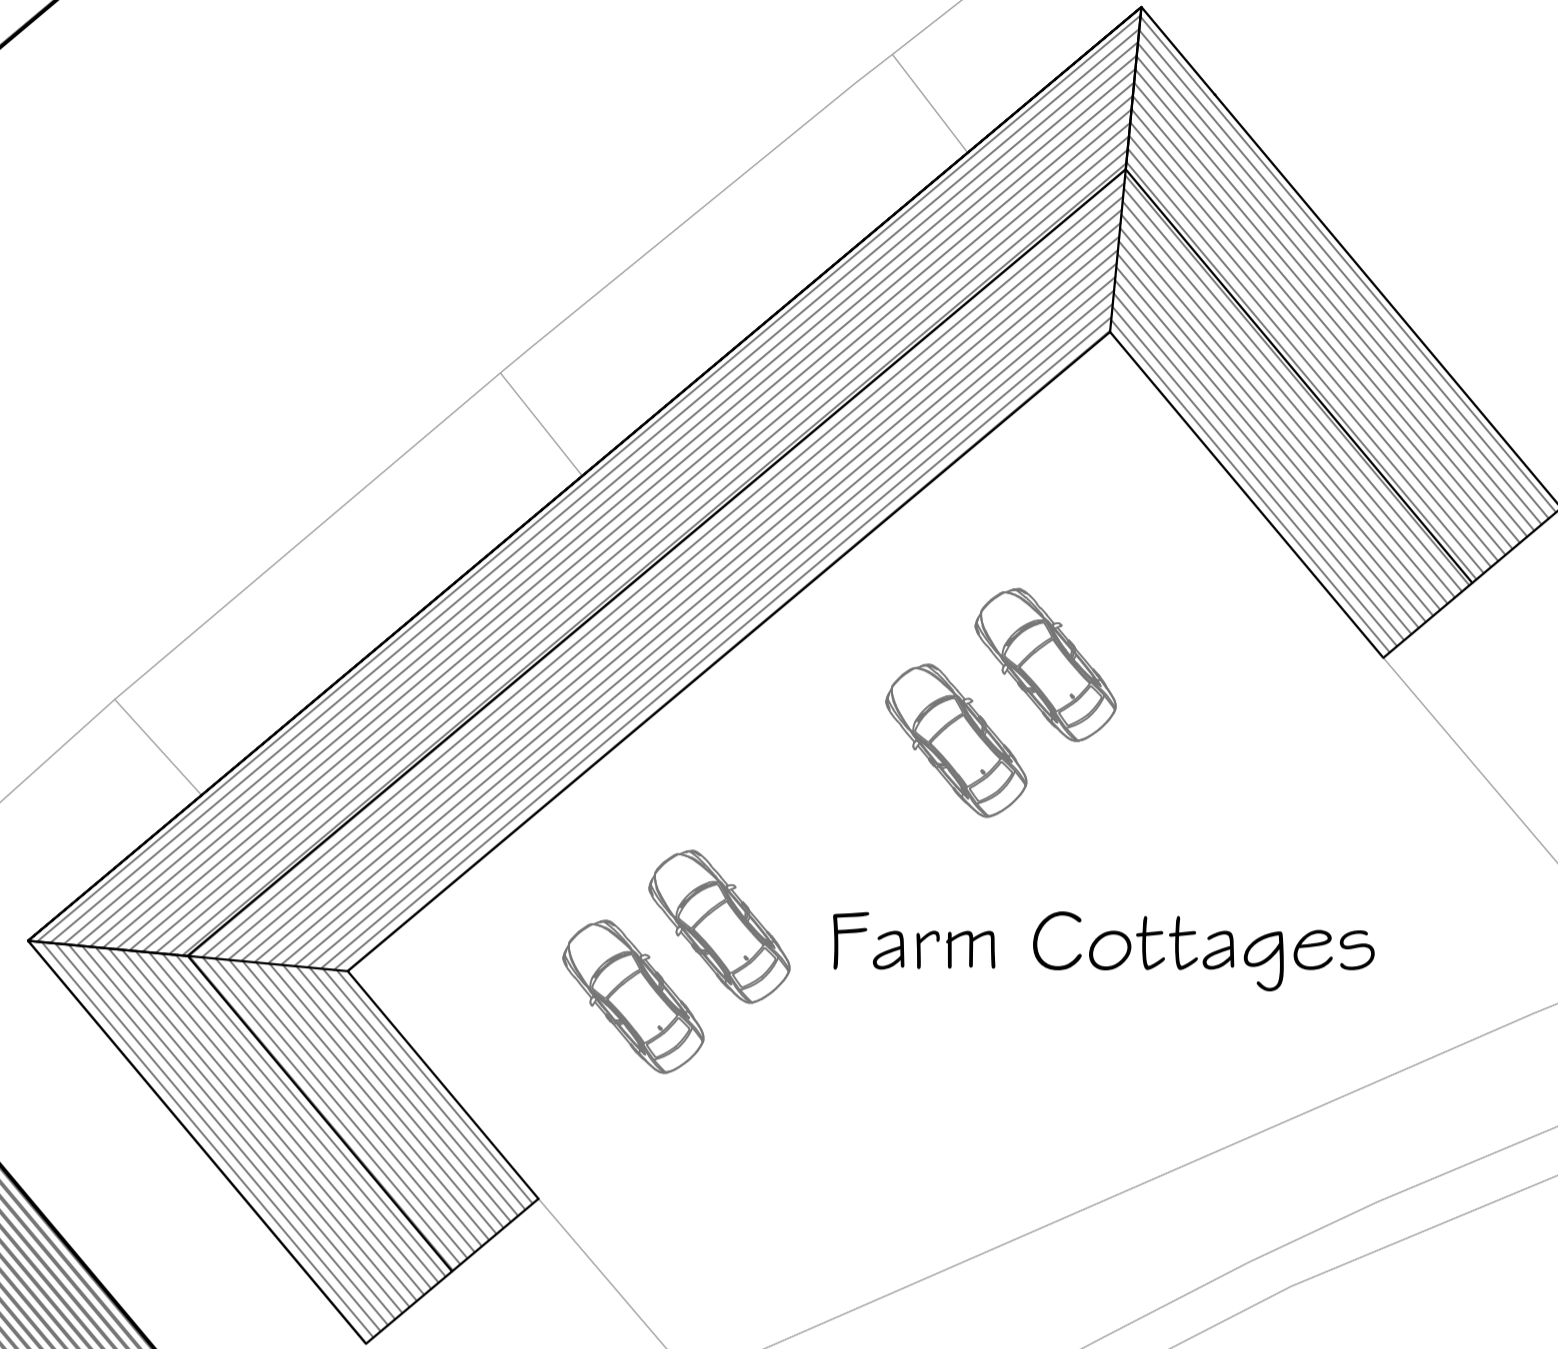


Farm Cottages

Car Park

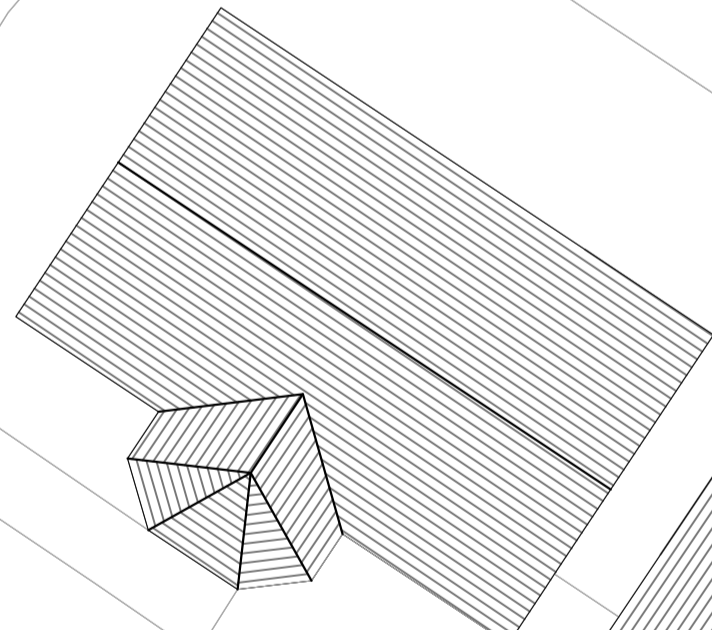

Leisure
Centre
Building

Tennis Court

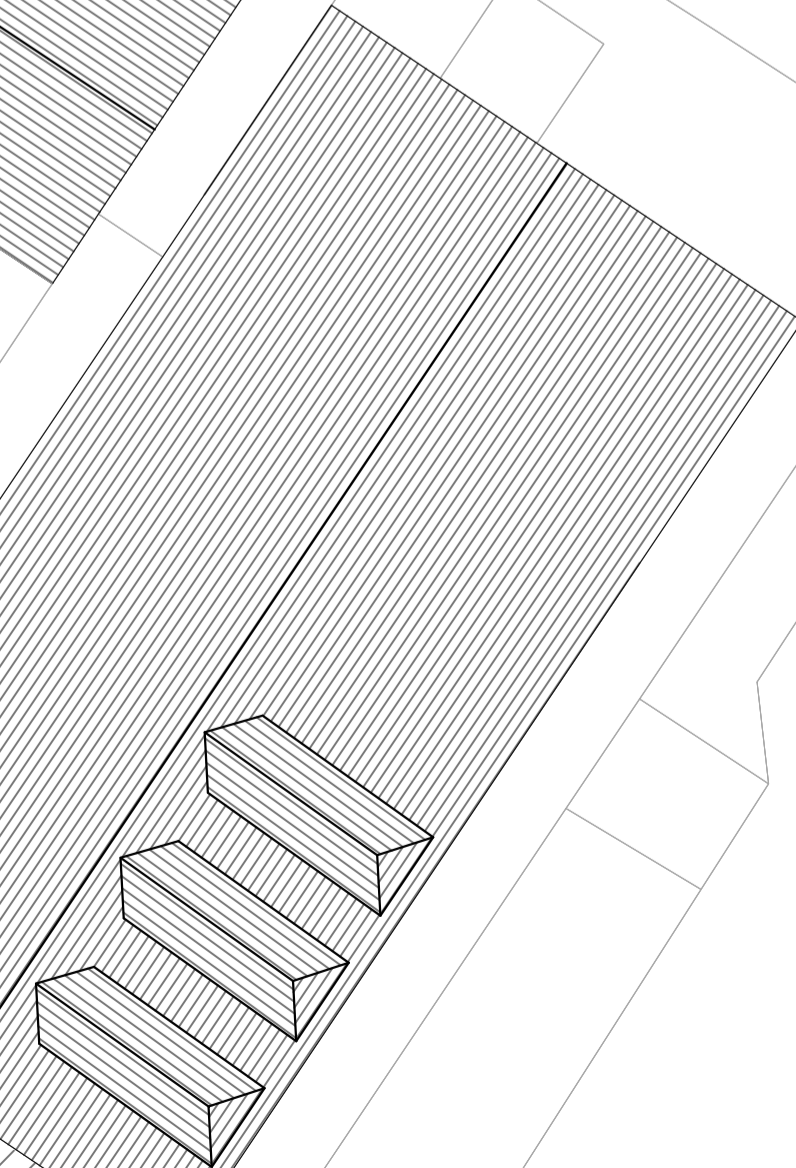

Title: Proposed Site Plan		
Project & Client: Proposed Dwelling Dene House Farm Longframlington		
No. PSP-01	REVISIONS	
Scale: 1:200	Date: August 2022	Drawn by: CW
<p>CHRIS WAITE BUILDING SURVEYING SERVICES</p>		<p>Phone - 07595 780 895 Email - chris@chriswaitesurveying.co.uk www.chriswaitesurveying.co.uk</p>