



Dene House Farm

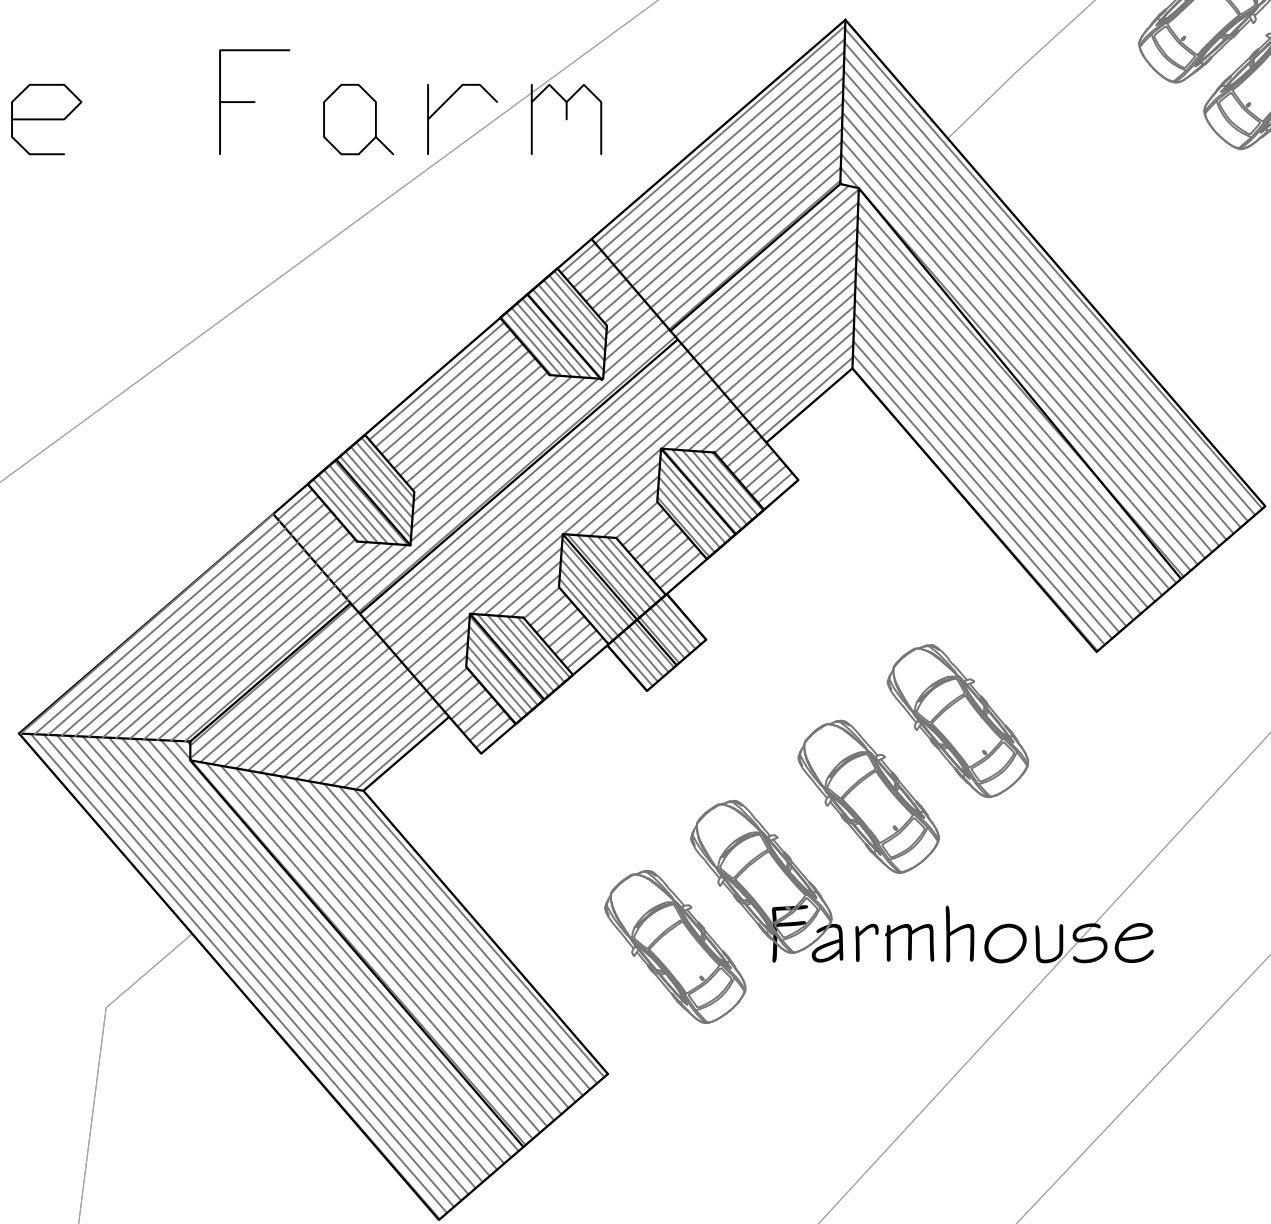


Farmhouse

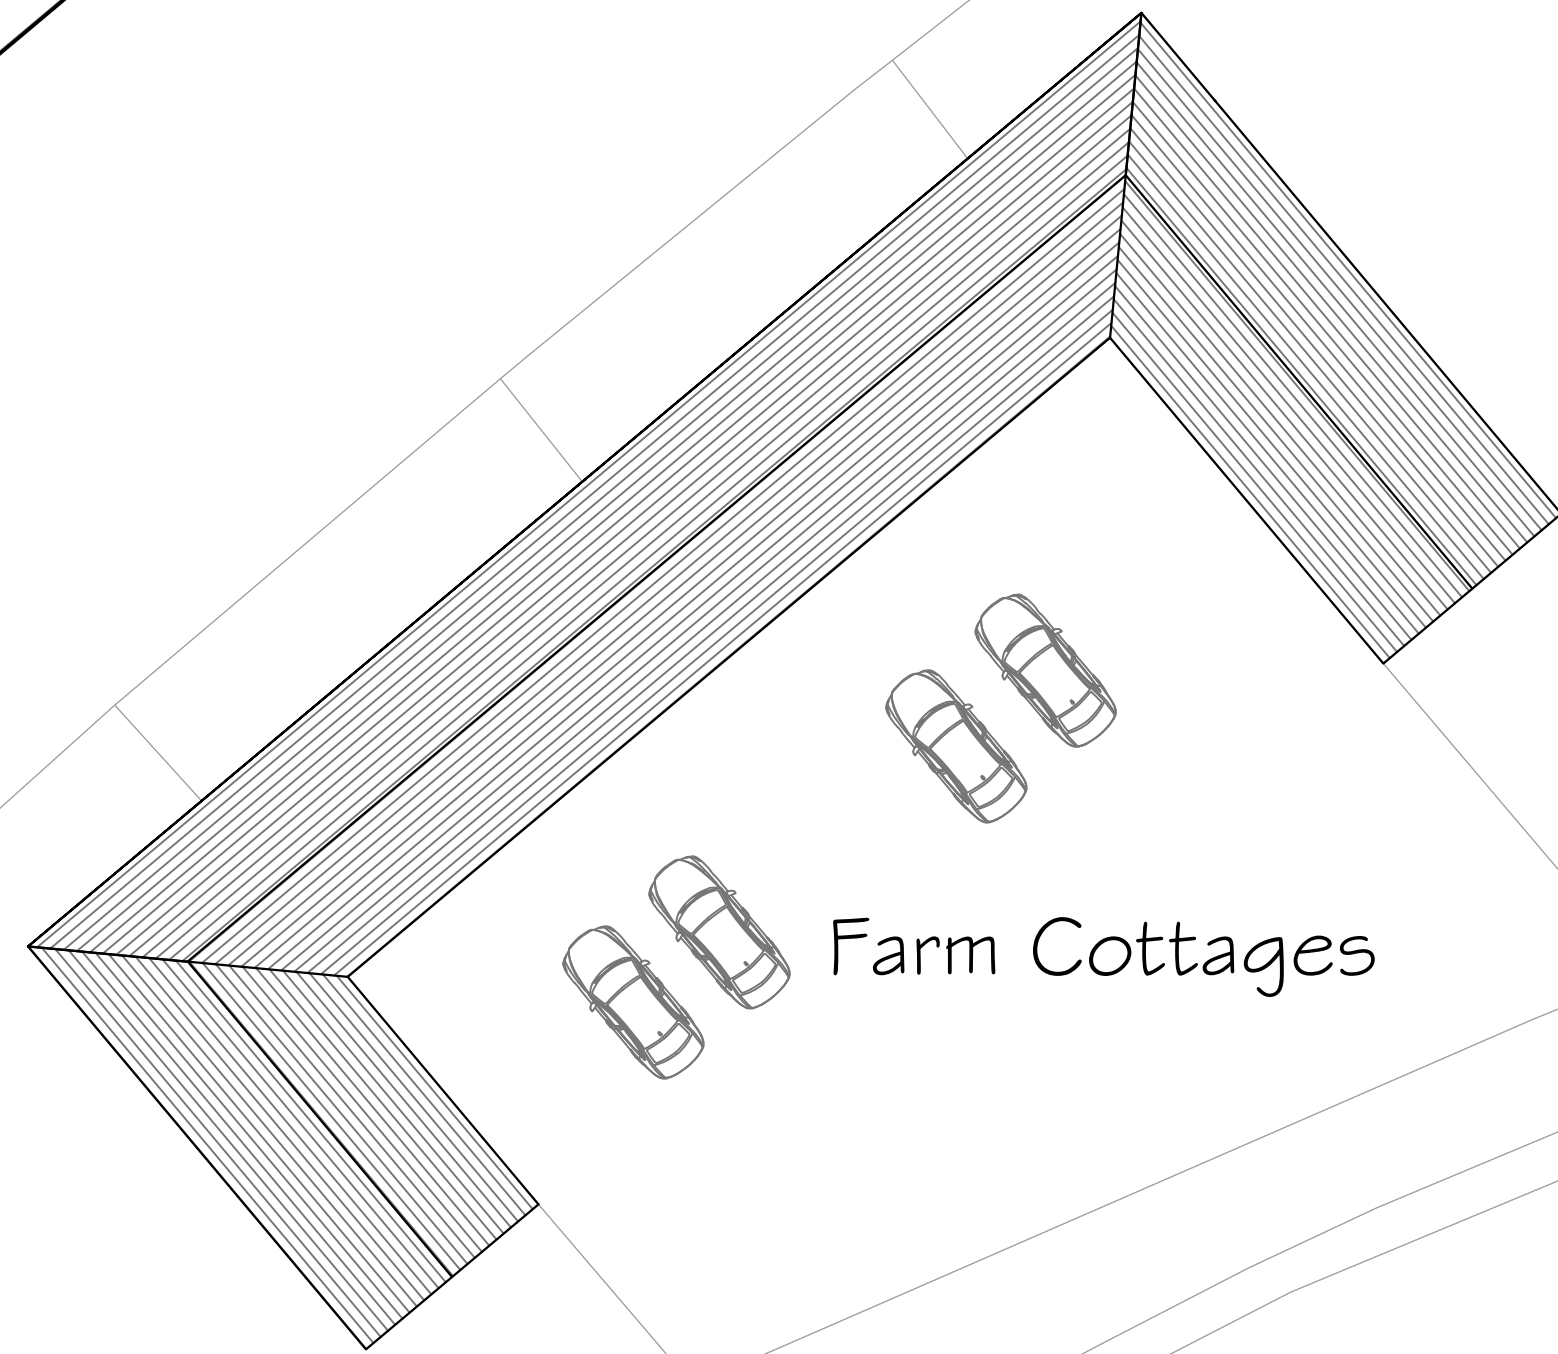


Farm Cottages

Car Park

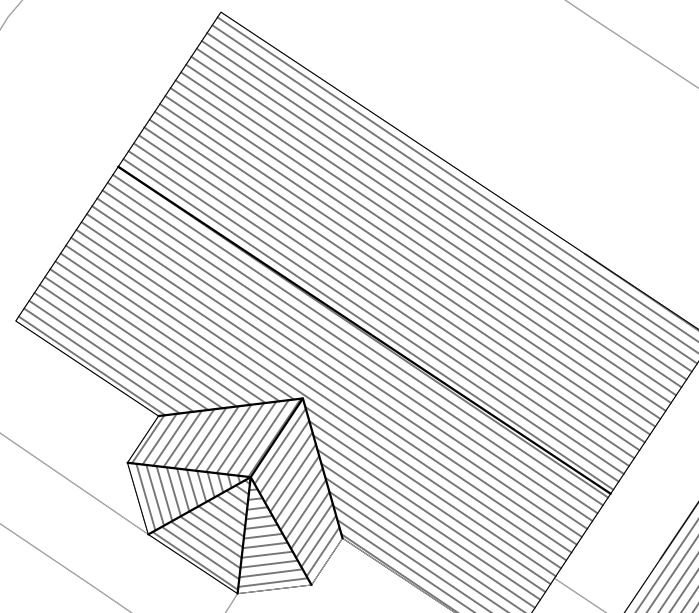

Leisure Centre Building

Tennis Court

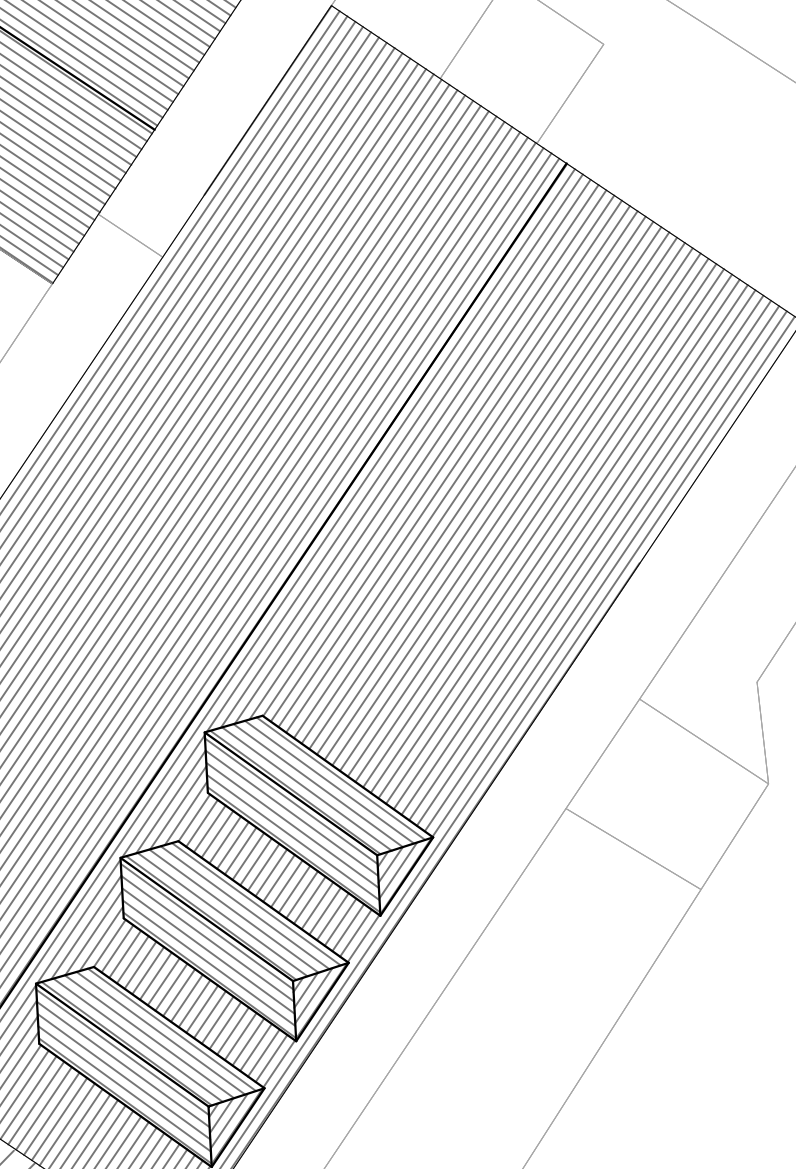

Title: Existing Site Plan

Project & Client:
Proposed Dwelling
Dene House Farm
Longframlington

No. ESP-01	REVISIONS	

Scale: 1:200	Date: August 2022	Drawn by: CW
--------------	-------------------	--------------

CHRIS WAITE
BUILDING SURVEYING SERVICES
Phone - 07595 780 895
Email - chris@chriswaitesurveying.co.uk
www.chriswaitesurveying.co.uk