




EXISTING
EAST ELEVATION
Scale 1:100




NEW
EAST ELEVATION
Scale 1:100


PROPOSED NEW 6.4m x 4m. 29.6 SQ METRES GARAGE
TIMBER FRAMED ON CONCRETE BASE WITH NATURAL
TIMBER CLADDING AND FIBER CEMENT
SLATE PITCHED ROOF TILES.

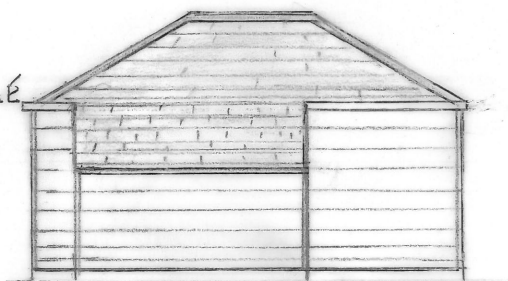


NORTH ELEVATION

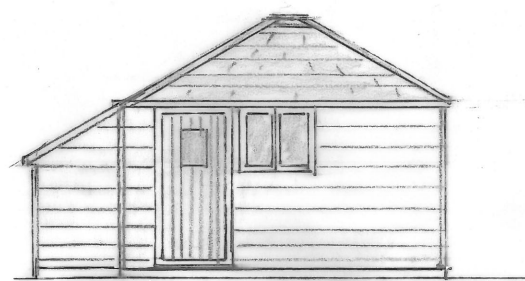

WEST ELEVATION

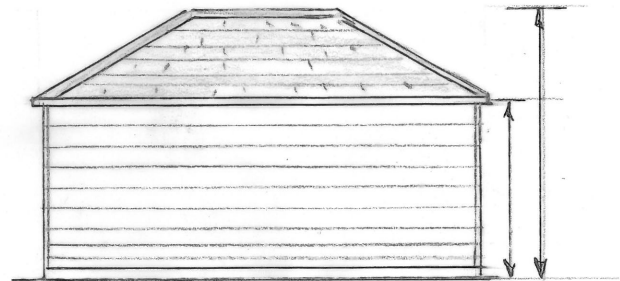

SOUTH ELEVATION

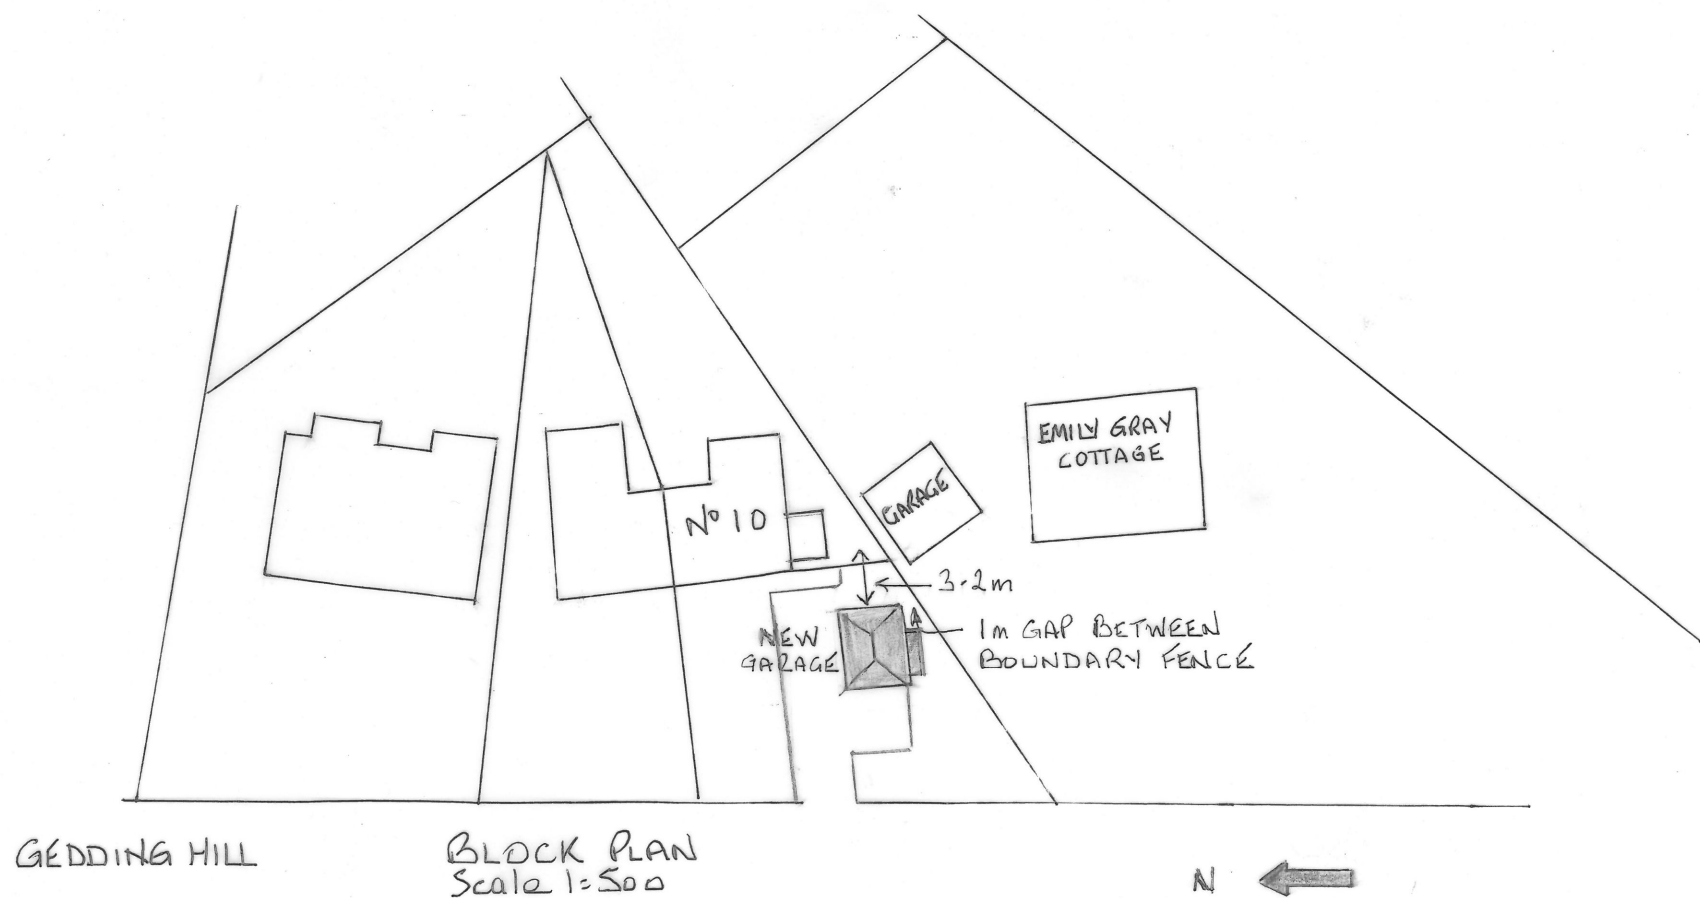

GEDDING HILL
BLOCK PLAN
Scale 1:500

OWNER
MR. J. FRENCH

SITE
10 DRINKSTONE ROAD
GEDDING
IP30 0QB

PROJECT
ERECTION OF NEW GARAGE

DETAILS.
PROPOSED - BLOCK PLAN
& ELEVATIONS.

SCALE
1:100 & 1:500

AUGUST 2022

DRAWING N°1