

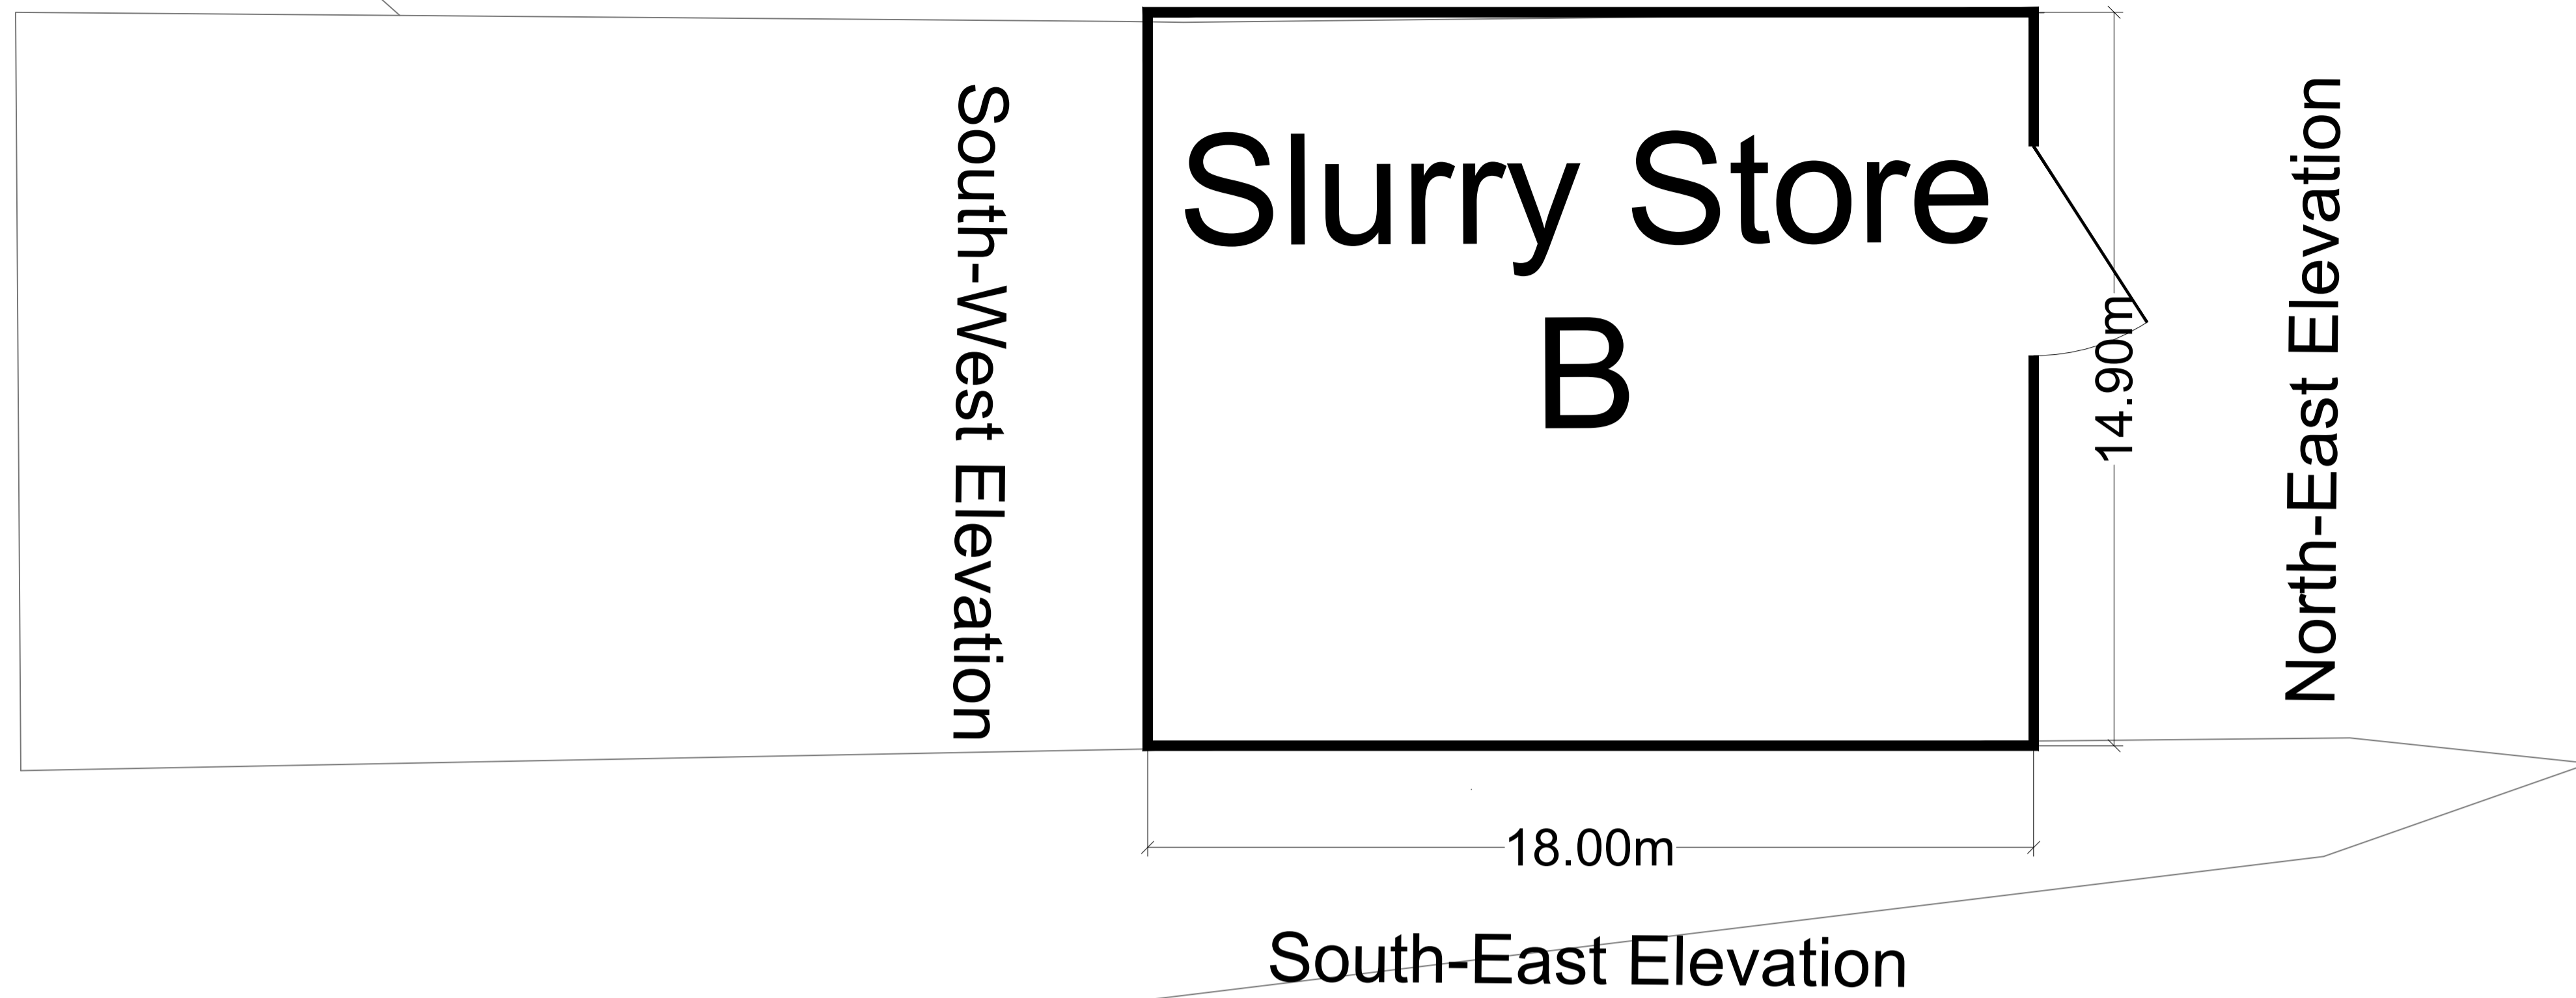


North-West Elevation


THIS DRAWING IS TO BE READ IN CONJUNCTION WITH ALL RELATED DRAWINGS. ALL DIMENSIONS MUST BE CHECKED AND VERIFIED ON SITE BEFORE COMMENCING ANY WORK OR PRODUCING SHOP DRAWINGS. THE ORIGINATOR SHOULD BE NOTIFIED IMMEDIATELY OF ANY DISCREPANCY. THIS DRAWING IS COPYRIGHT AND REMAINS THE PROPERTY OF ROGER PARRY & PARTNERS.

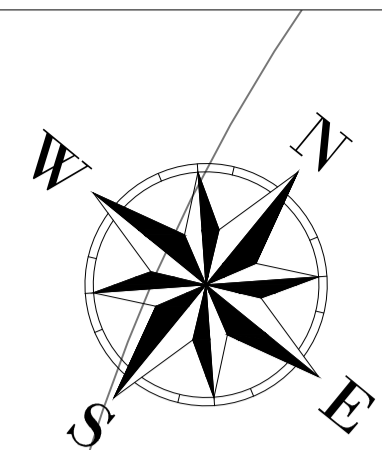

Scale: 1:100

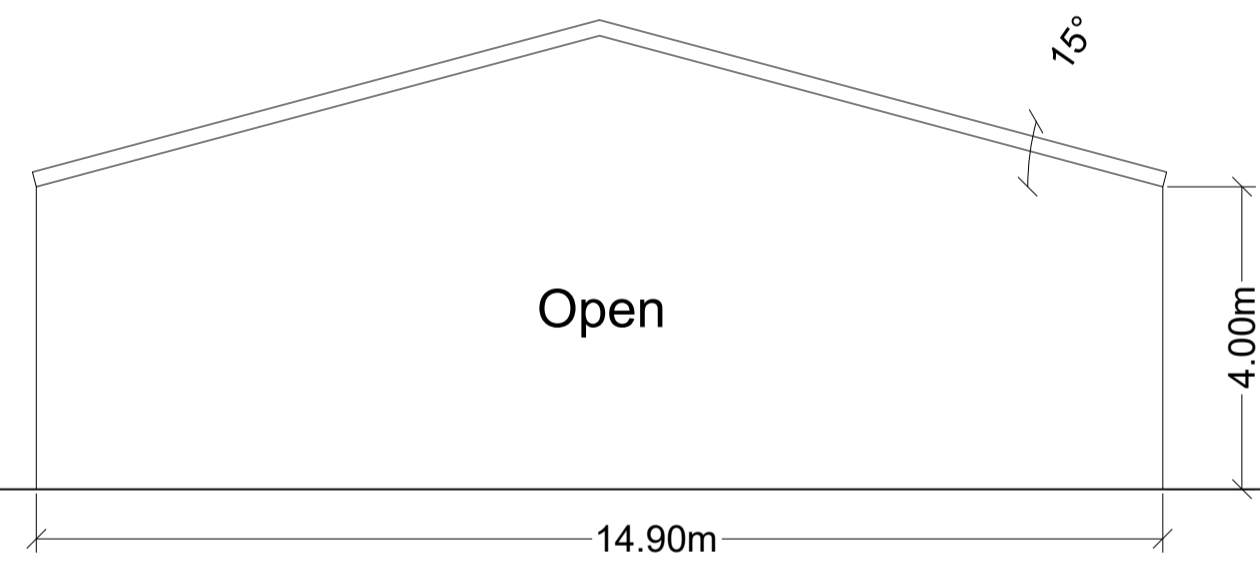


South West Elevation

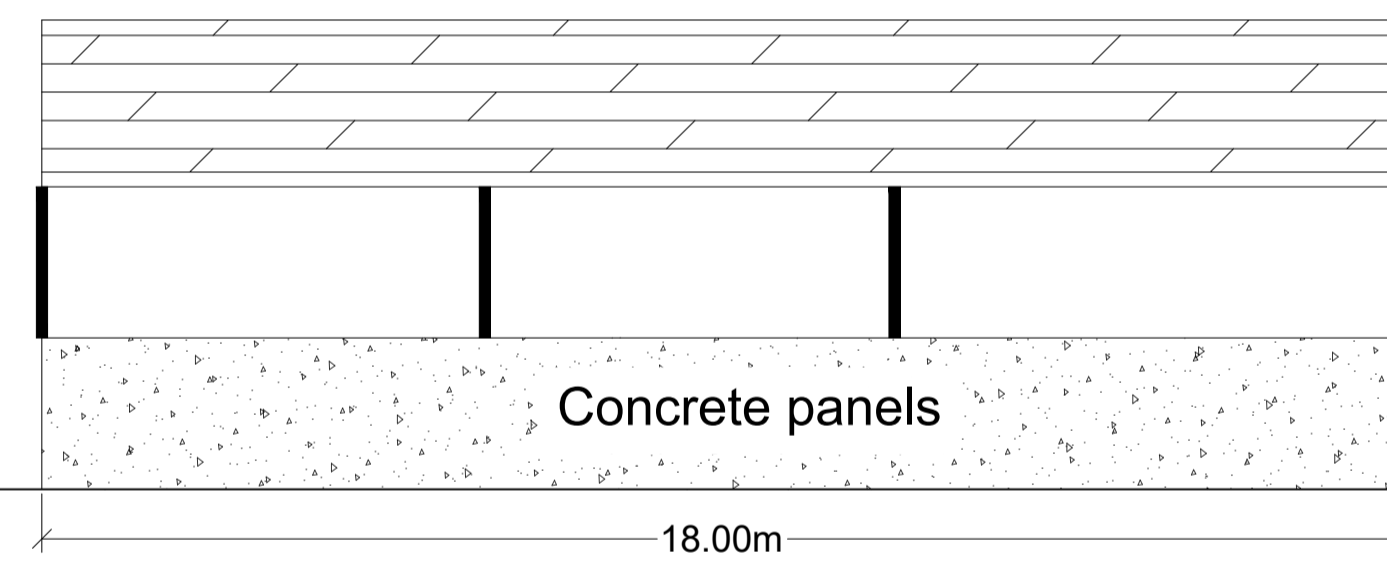


South East Elevation

Scale: 1:100

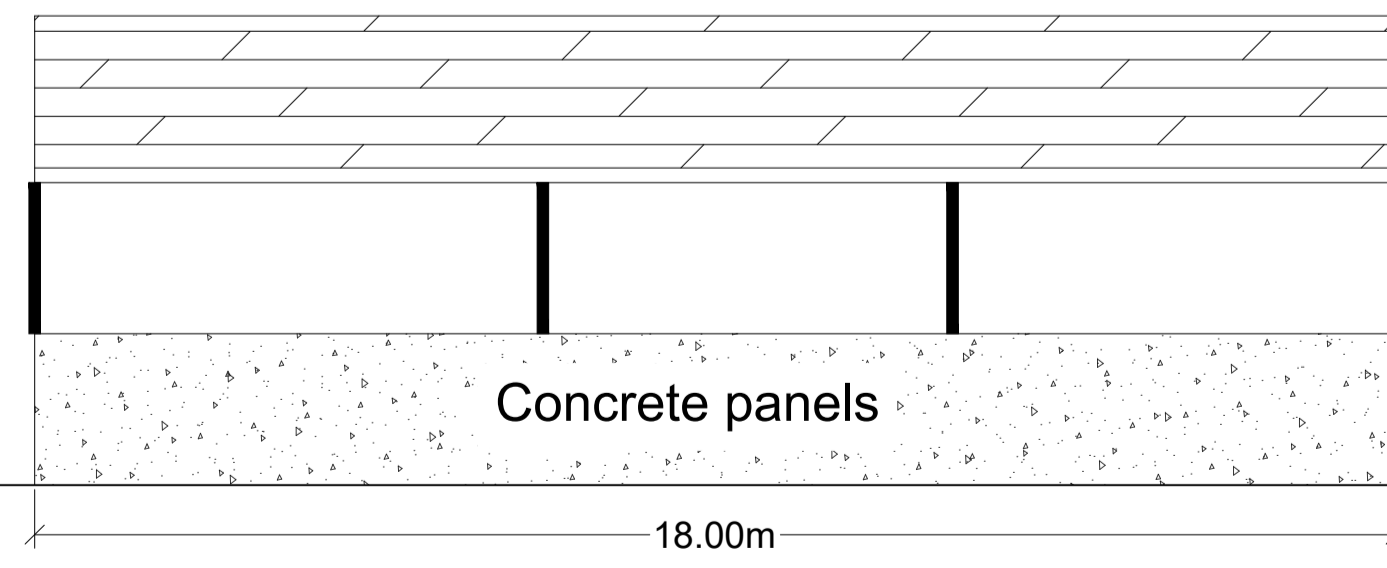


North West Elevation

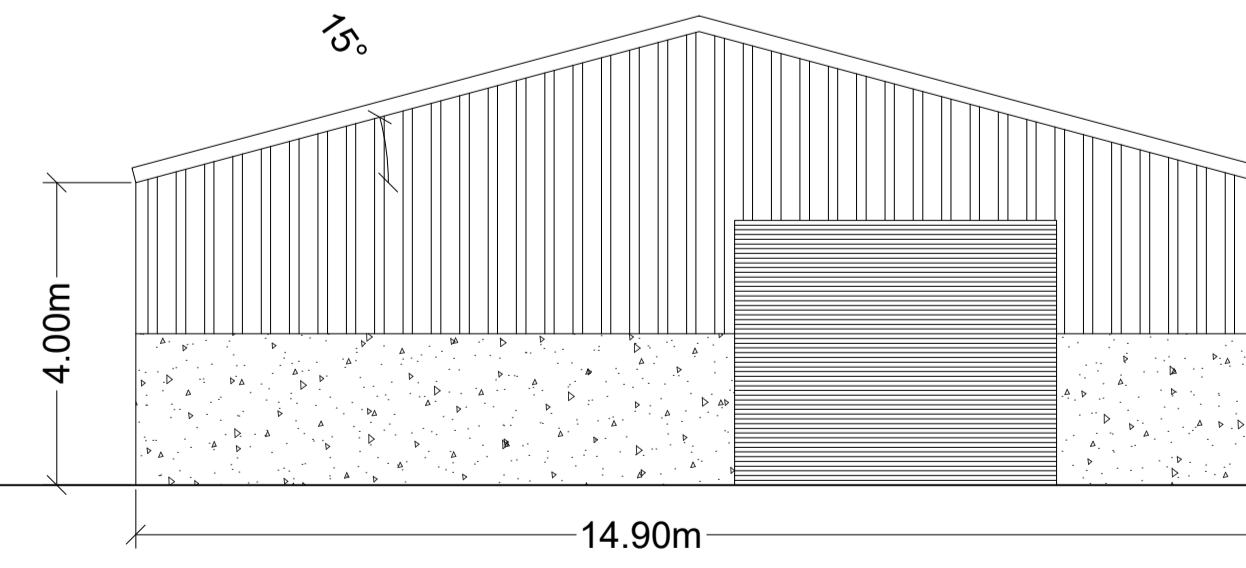

North East Elevation

Scale: 1:100

Rev	Description	Date	Dr by	App by
Original				

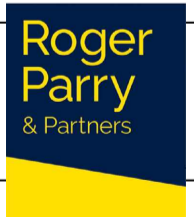

Residential - Agricultural - Commercial	
Job	Covered Silage Store B
Title	Proposed Elevations and Floor Plan
Location	Lower Fawnog Farm Lower Fawnog Trefanney SY22 6QW
Client	D.E. & M.R Davies
Scales	See Plan @ A1
Drawing No.	RJC-MZ361-03 / 6
Drawn by	AZ
Date	29/07/2022
HOGSTOW HALL, MINSTERLEY SHREWSBURY, SHROPSHIRE, SY5 0HZ Tel: 01743 791336 Fax: 01743 792770 email: mail@rogerparry.net Web address: www.rogerparry.net	