



PROPOSED VIEW 1:250

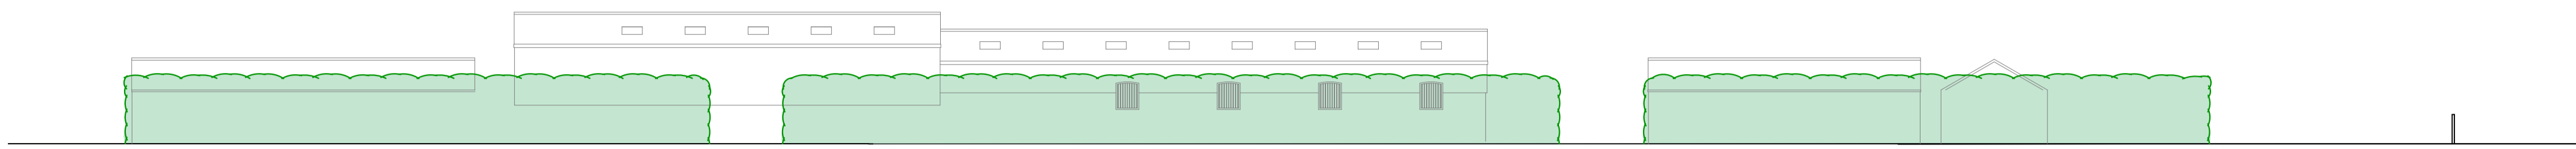

EXISTING VIEW 1:250

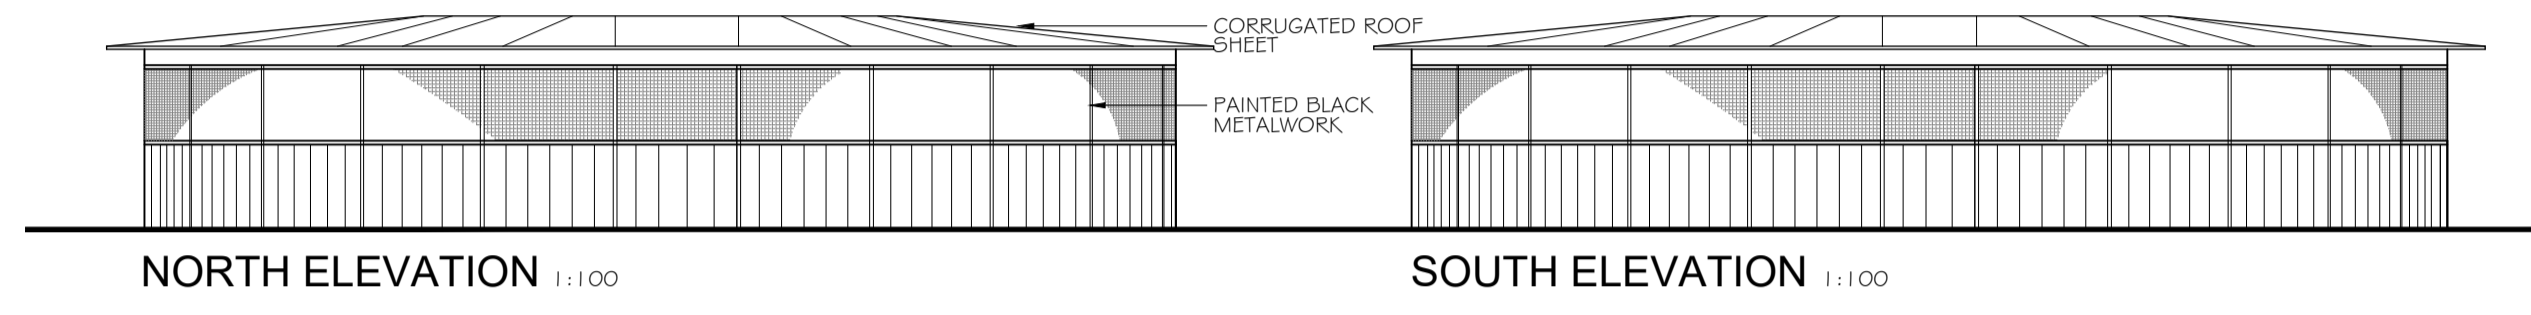

NORTH ELEVATION 1:100

SOUTH ELEVATION 1:100



37.2m

Track


ELEVATION VIEW

LINE OF EXISTING TRACK
ALTERED TRACK
WALKER LOCATION


Eastwoods

Pond

BLOCK PLAN 1:500

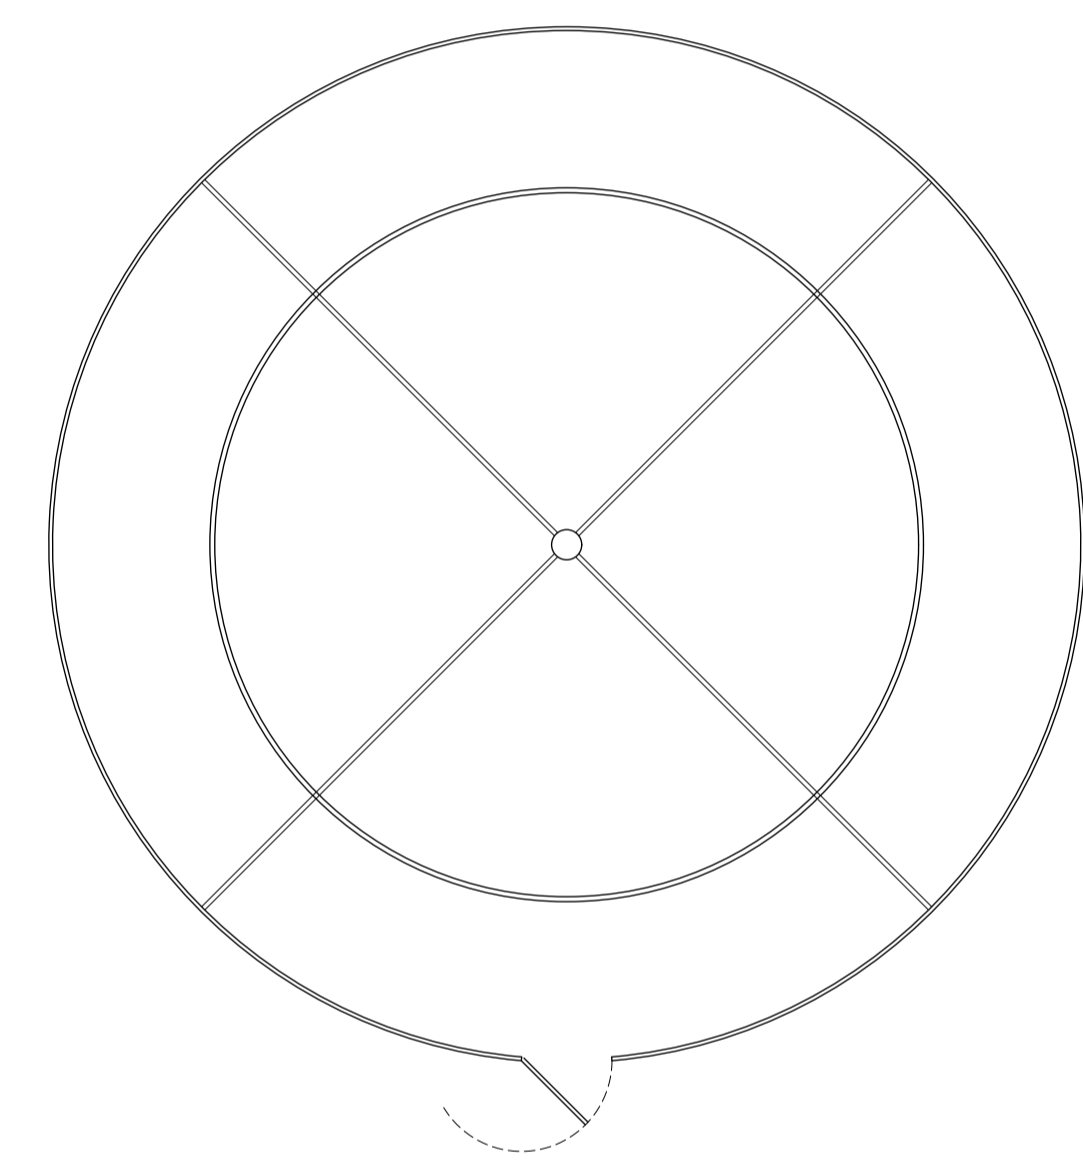

HORSE WALKER PLAN 1:100

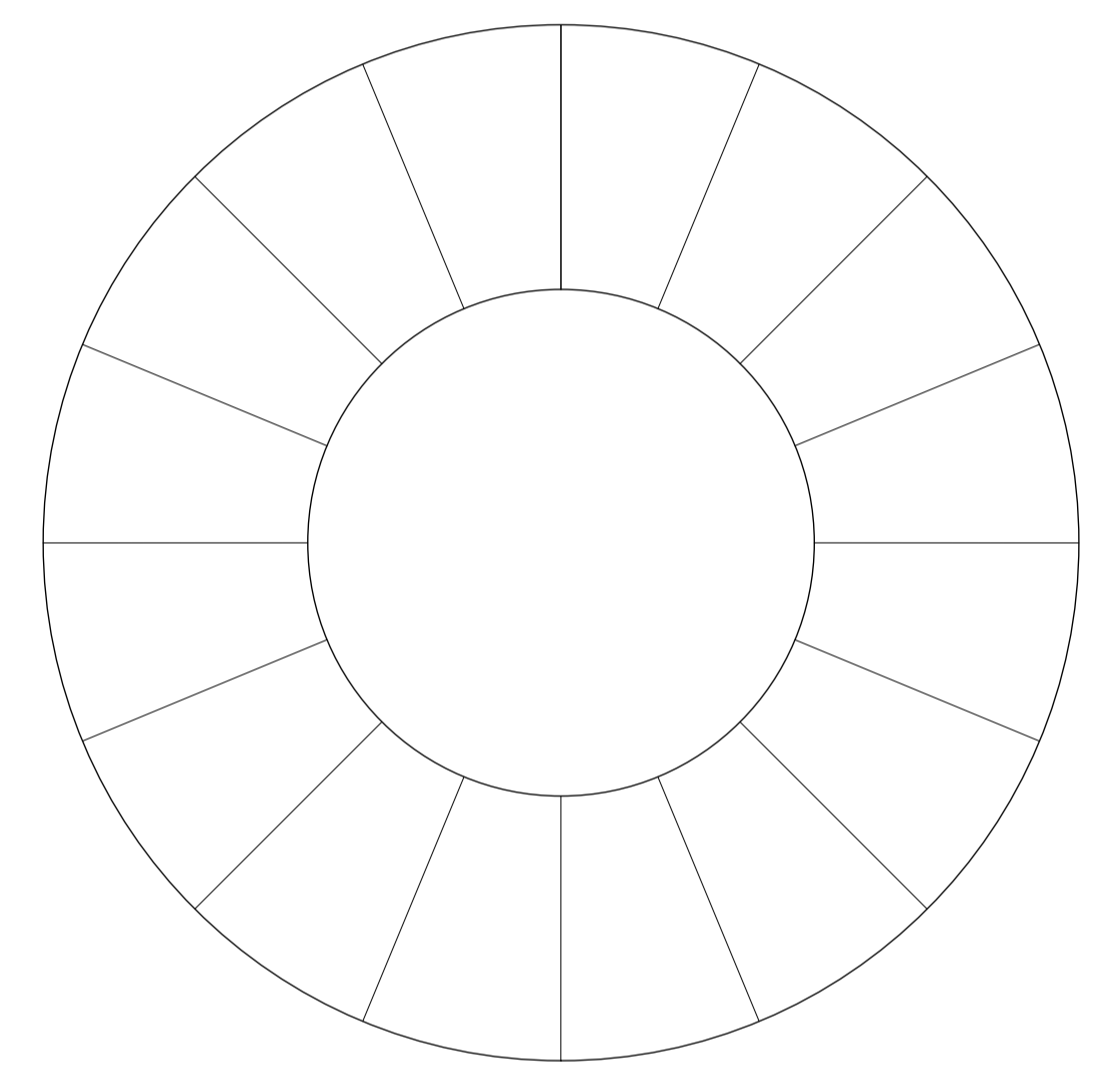

HORSE WALKER ROOF PLAN 1:100

B	23-06-22	SCALE BAR AMENDED
A	05-06-22	FLOOR PLANS AND ELEVATIONS ADDED
REV:	DATE:	DESCRIPTION:

DO NOT SCALE THESE DRAWINGS- USE WRITTEN DIMENSIONS ONLY. ALL DIMENSIONS TO BE CHECKED ON SITE PRIOR TO COMMENCEMENT OF WORK.



HORSE WALKER PLAN

EASTWOODS
PITMORE LANE
SWAY
LYMINGTON

DATE:	JUNE 22	SCALE @ A1:	1:200, 1:500
DRAWING NO:	368.13	REVISION:	B

