





proposed front elevation 1:100 scale

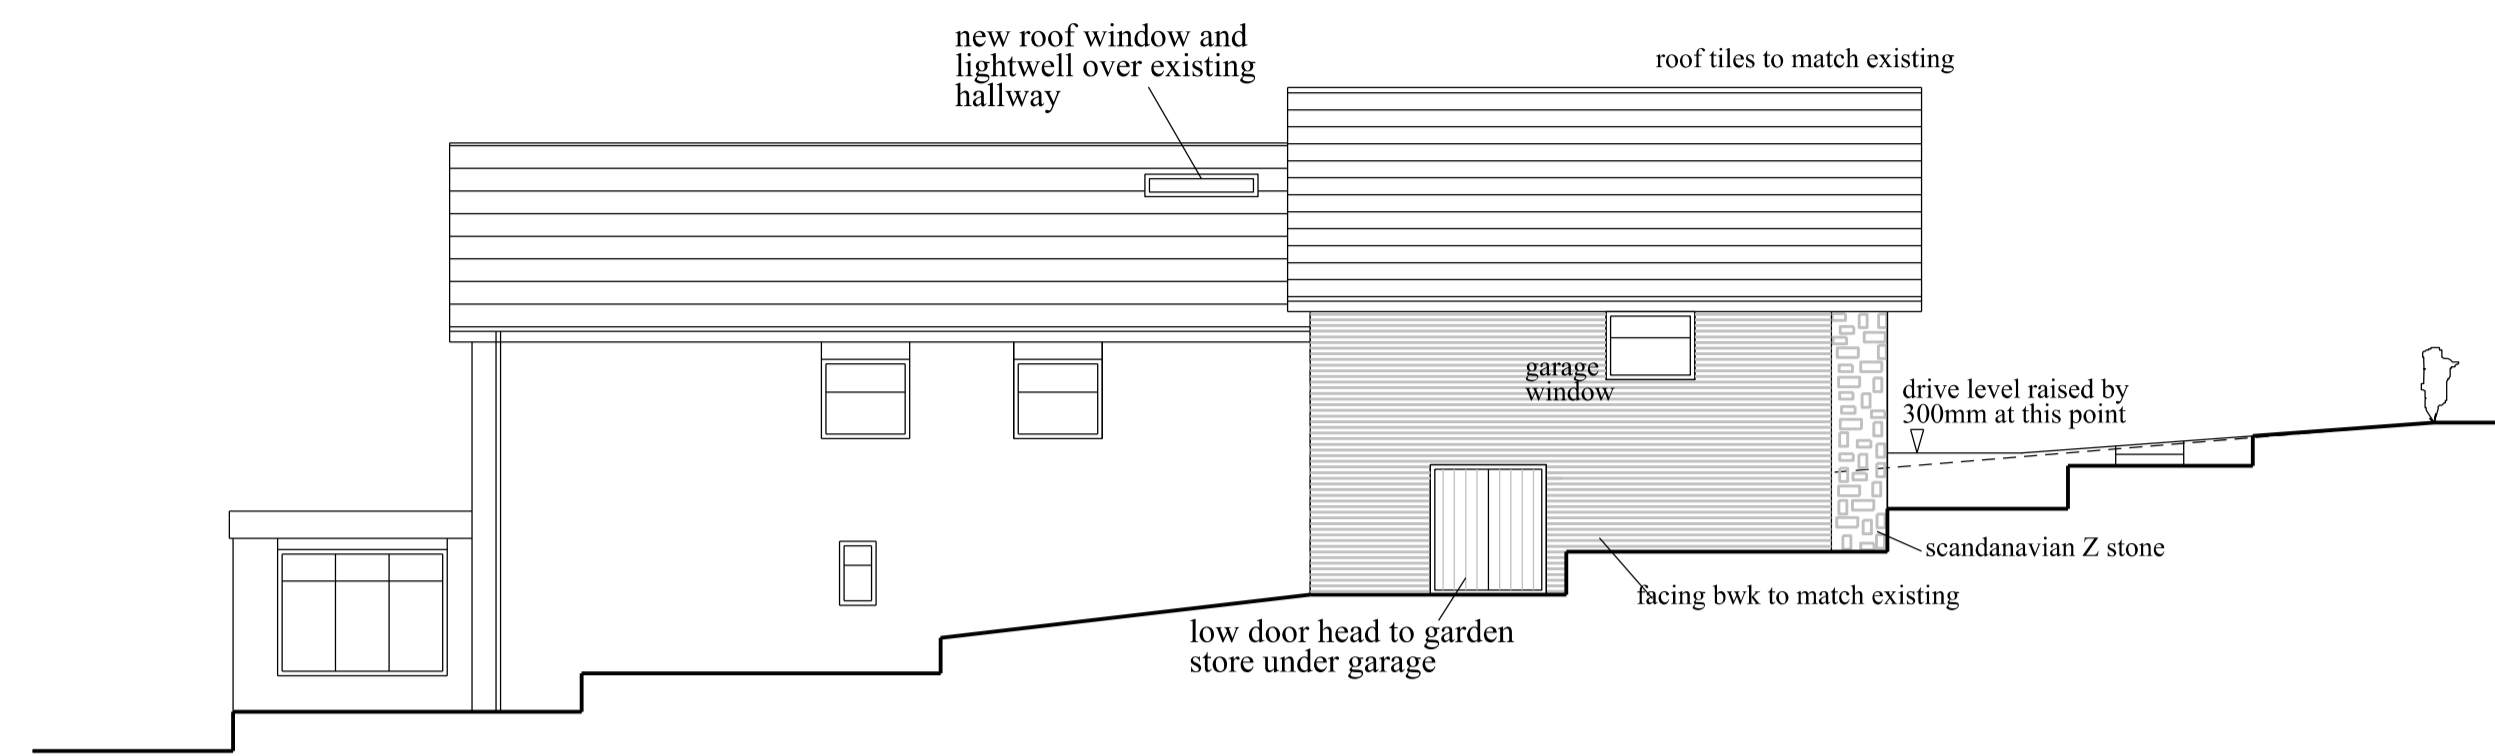

proposed side elevation (north) 1:100 scale

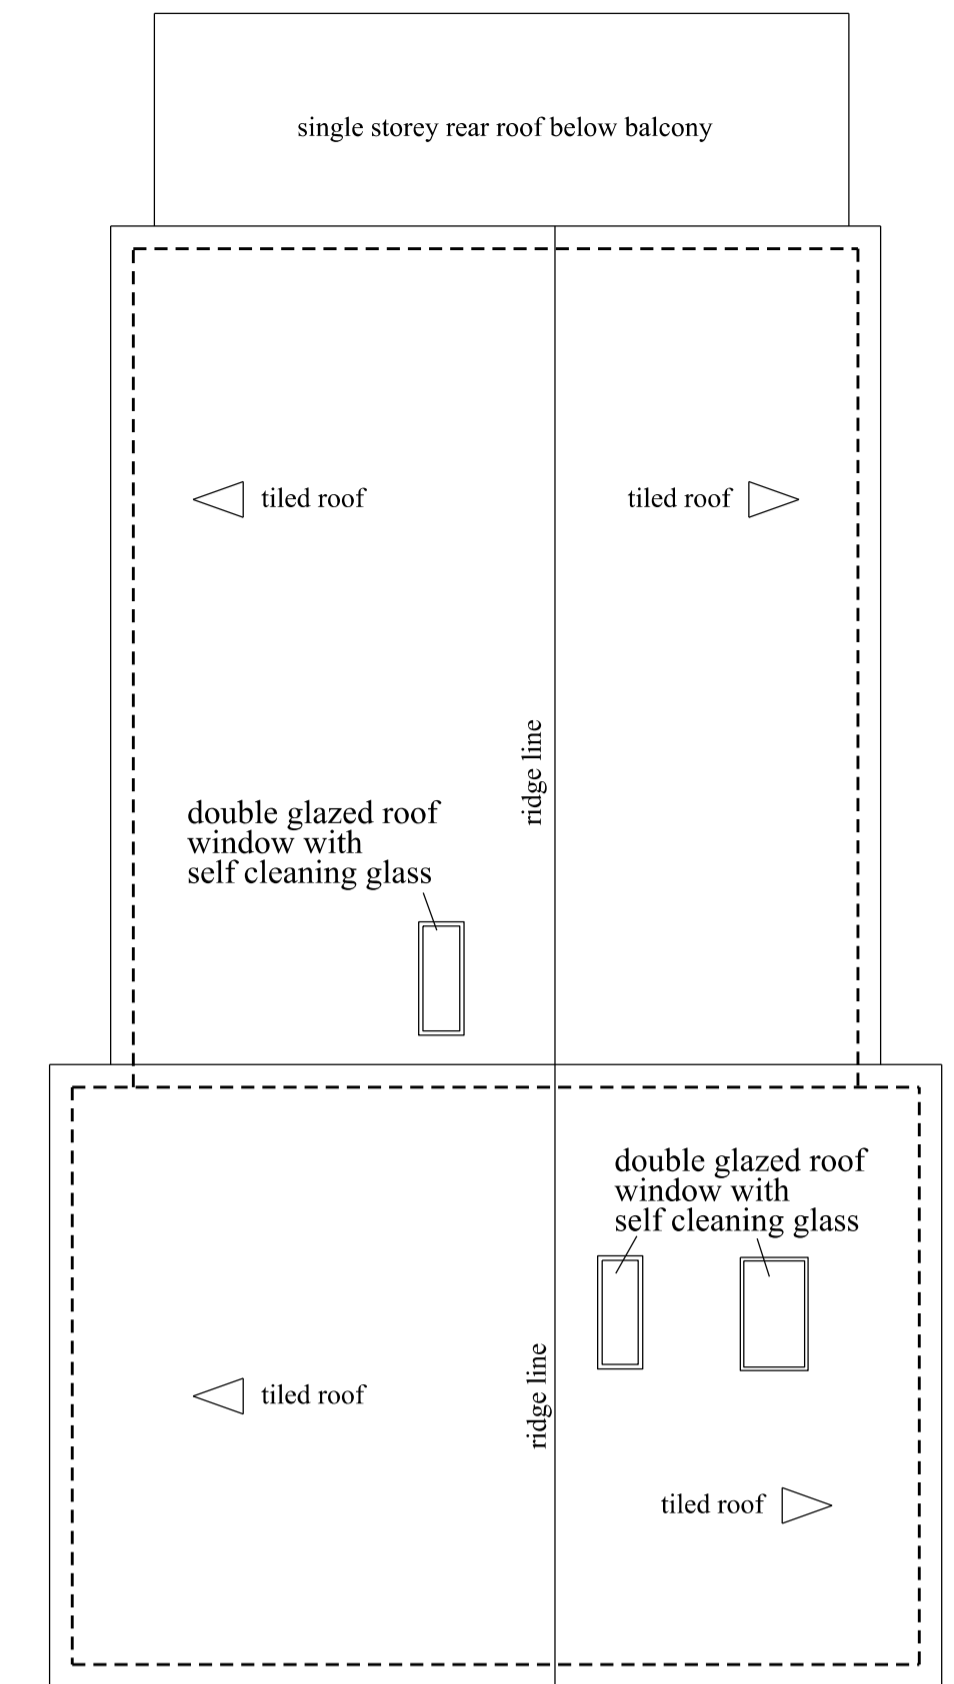

proposed roof plan 1:100 scale

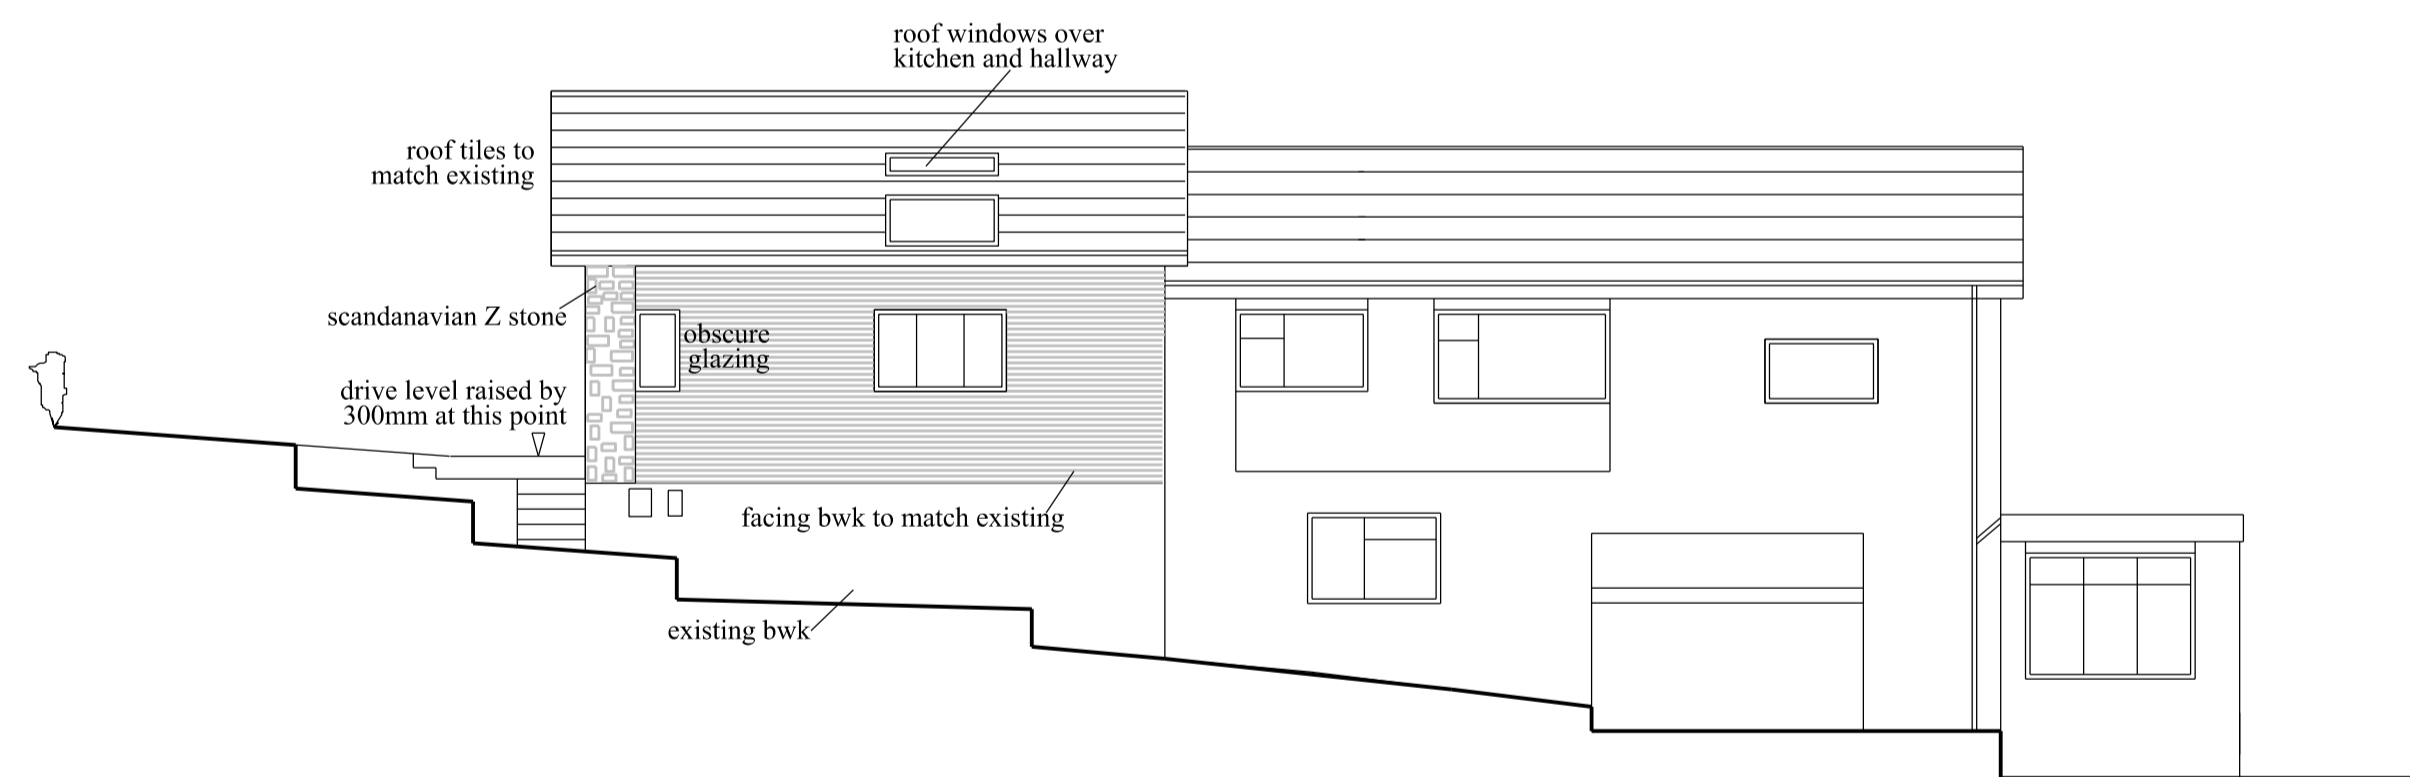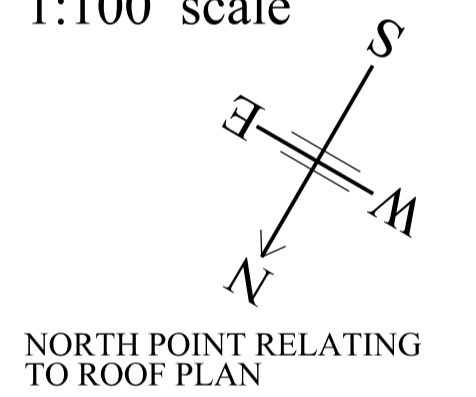

proposed side elevation (south) 1:100 scale



proposed rear elevation 1:100 scale


PLANNING DRAWING  
NOT FOR BUILDING REGULATION  
OR CONSTRUCTION PURPOSES

DRAWING SHOWING PROPOSED  
GARAGE AND KITCHEN  
EXTENSION

AT 3 KILLIEBRIGS  
HEDDON ON THE WALL  
NE15 0DD

FOR MR. & MRS. A. FAIRBAIRN

proposed elevations and roof plan

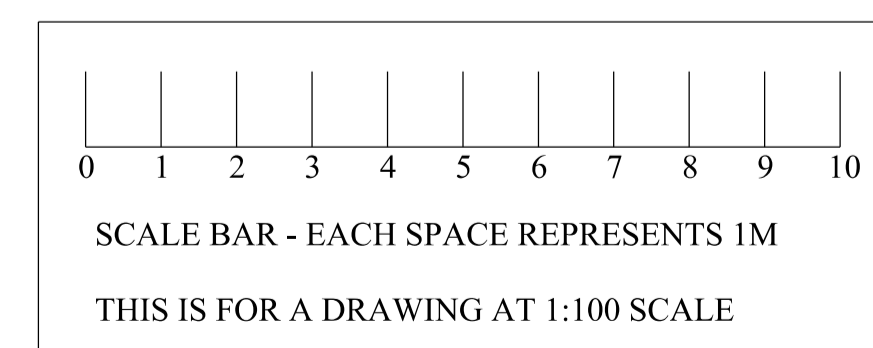

SCALE 1:100 at A1 Plot DATE : JULY 2022  
DRAWING No. 4314-3-1