




proposed ground floor plan 1:100 scale

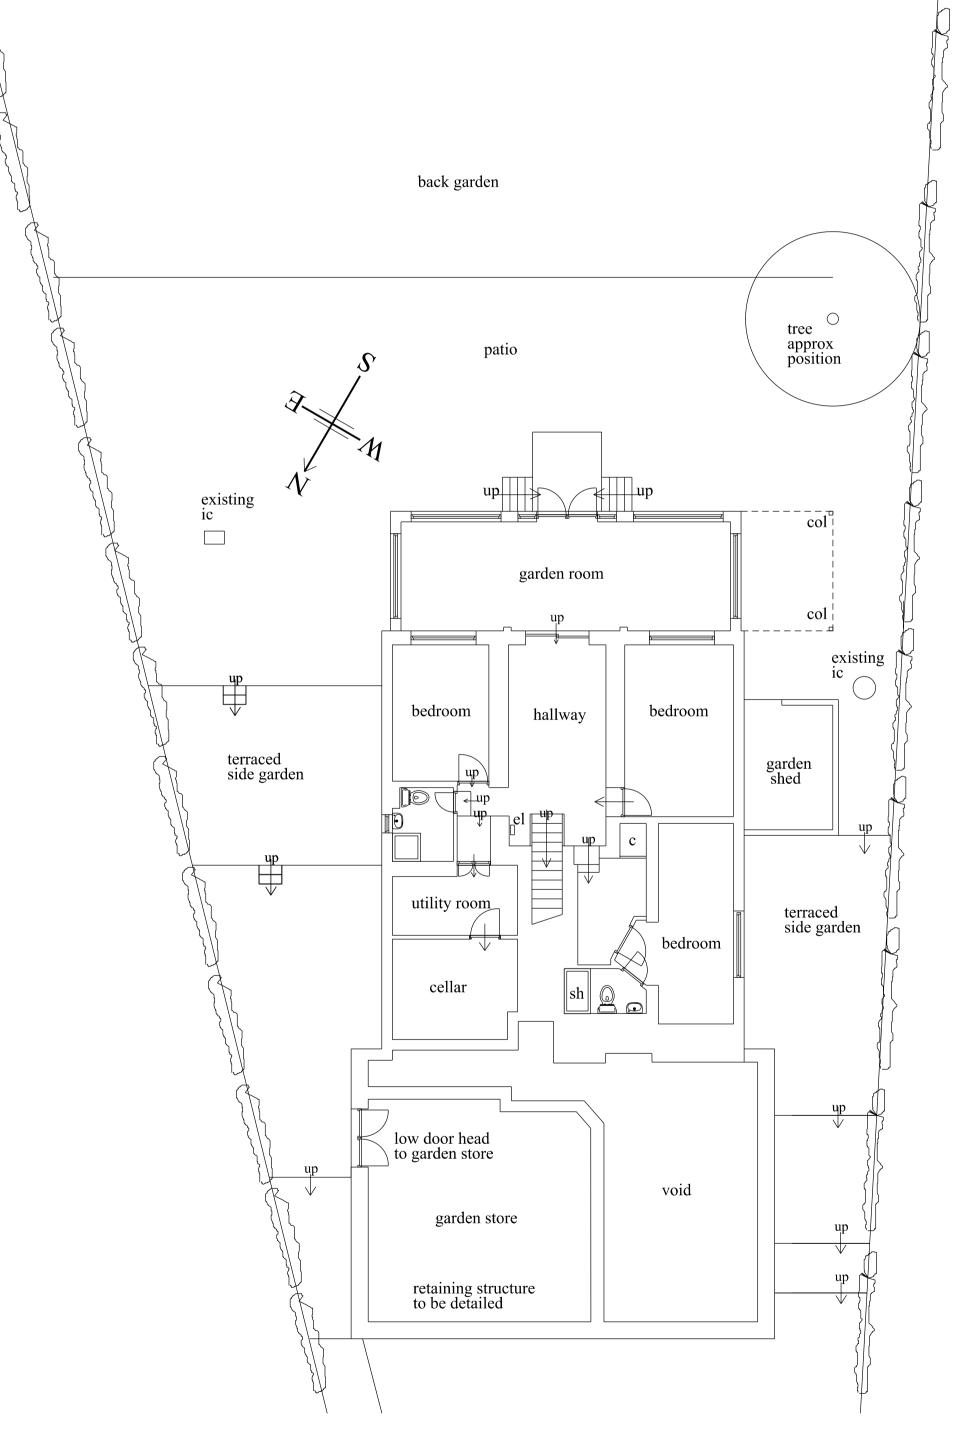

proposed lower ground floor plan 1:100 scale

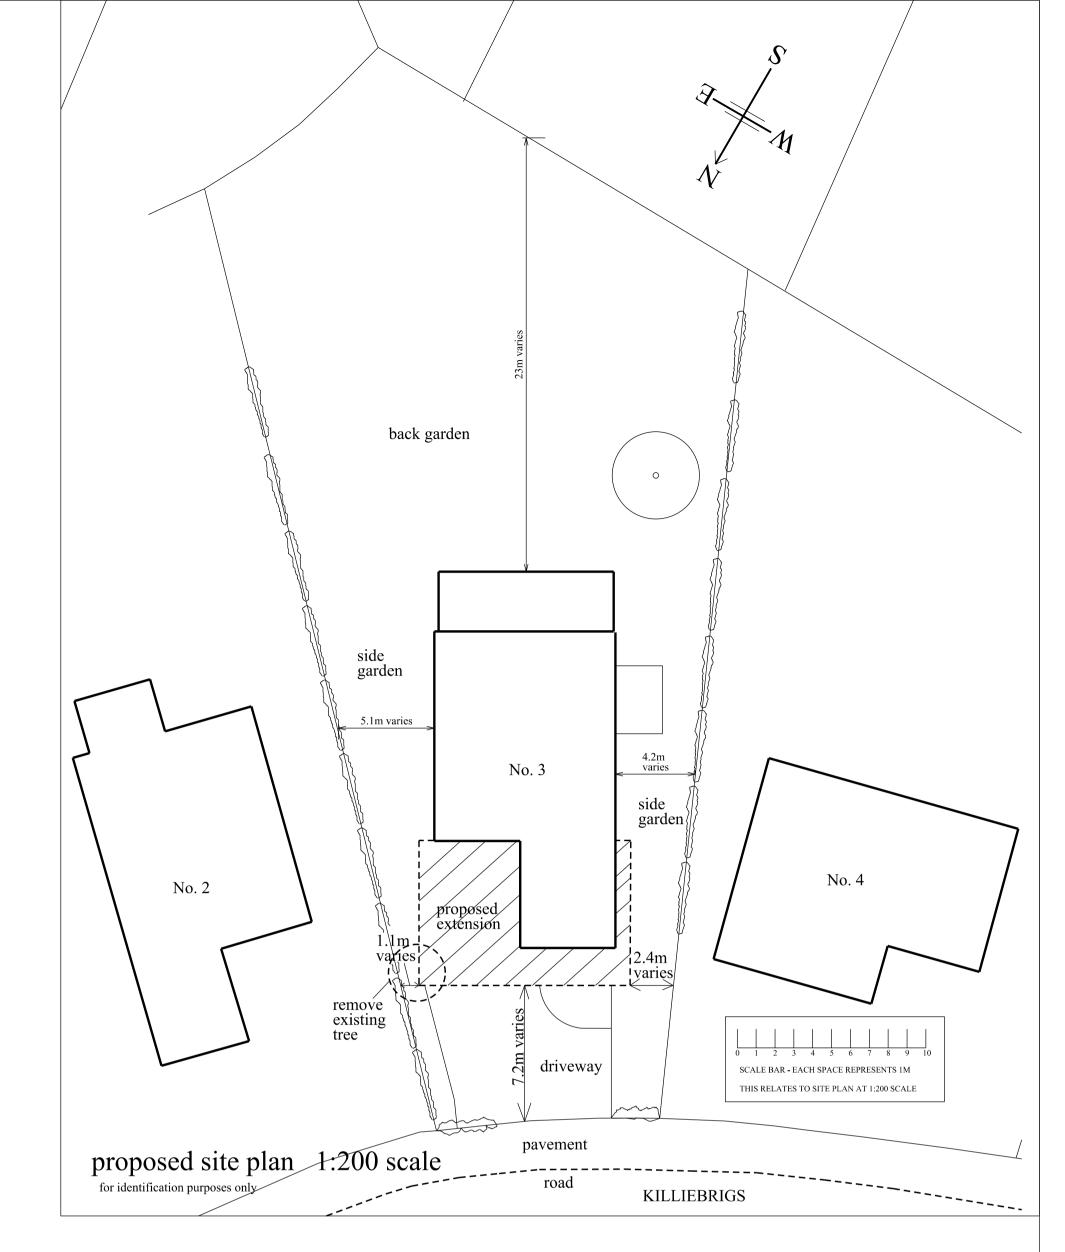

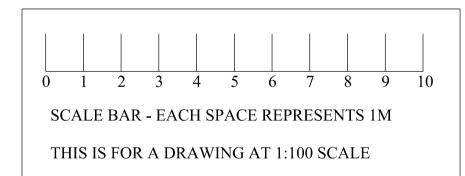

PLANNING DRAWING NOT FOR BUILDING REGULATION OR CONSTRUCTION PURPOSES

DRAWING SHOWING PROPOSED GARAGE AND KITCHEN EXTENSION

AT 3 KILLIEBRIGS HEDDON ON THE WALL NE15 0DD

FOR MR. & MRS. A. FAIRBAIRN

proposed ground floor plan, lower ground floor plan and site plan

SCALE 1: 100 and 1:200 at A1 Plot DATE : JULY 2022 DRAWING No. 4314-2-1

Earle R Hall Drawing Services 07793640674 Email earlehall@yahoo.co.uk www.earlehall.co.uk