



existing side elevation (north) 1:100 scale

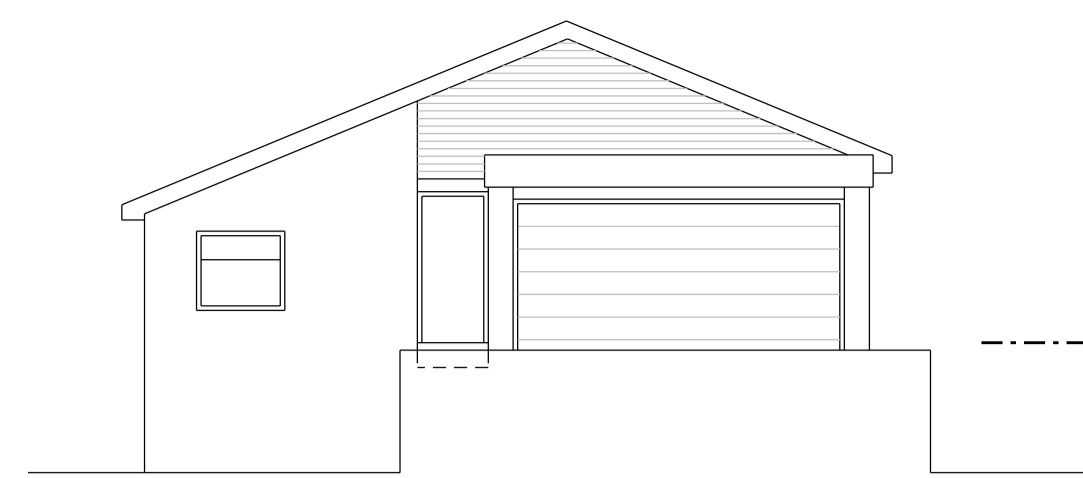


existing front elevation 1:100 scale

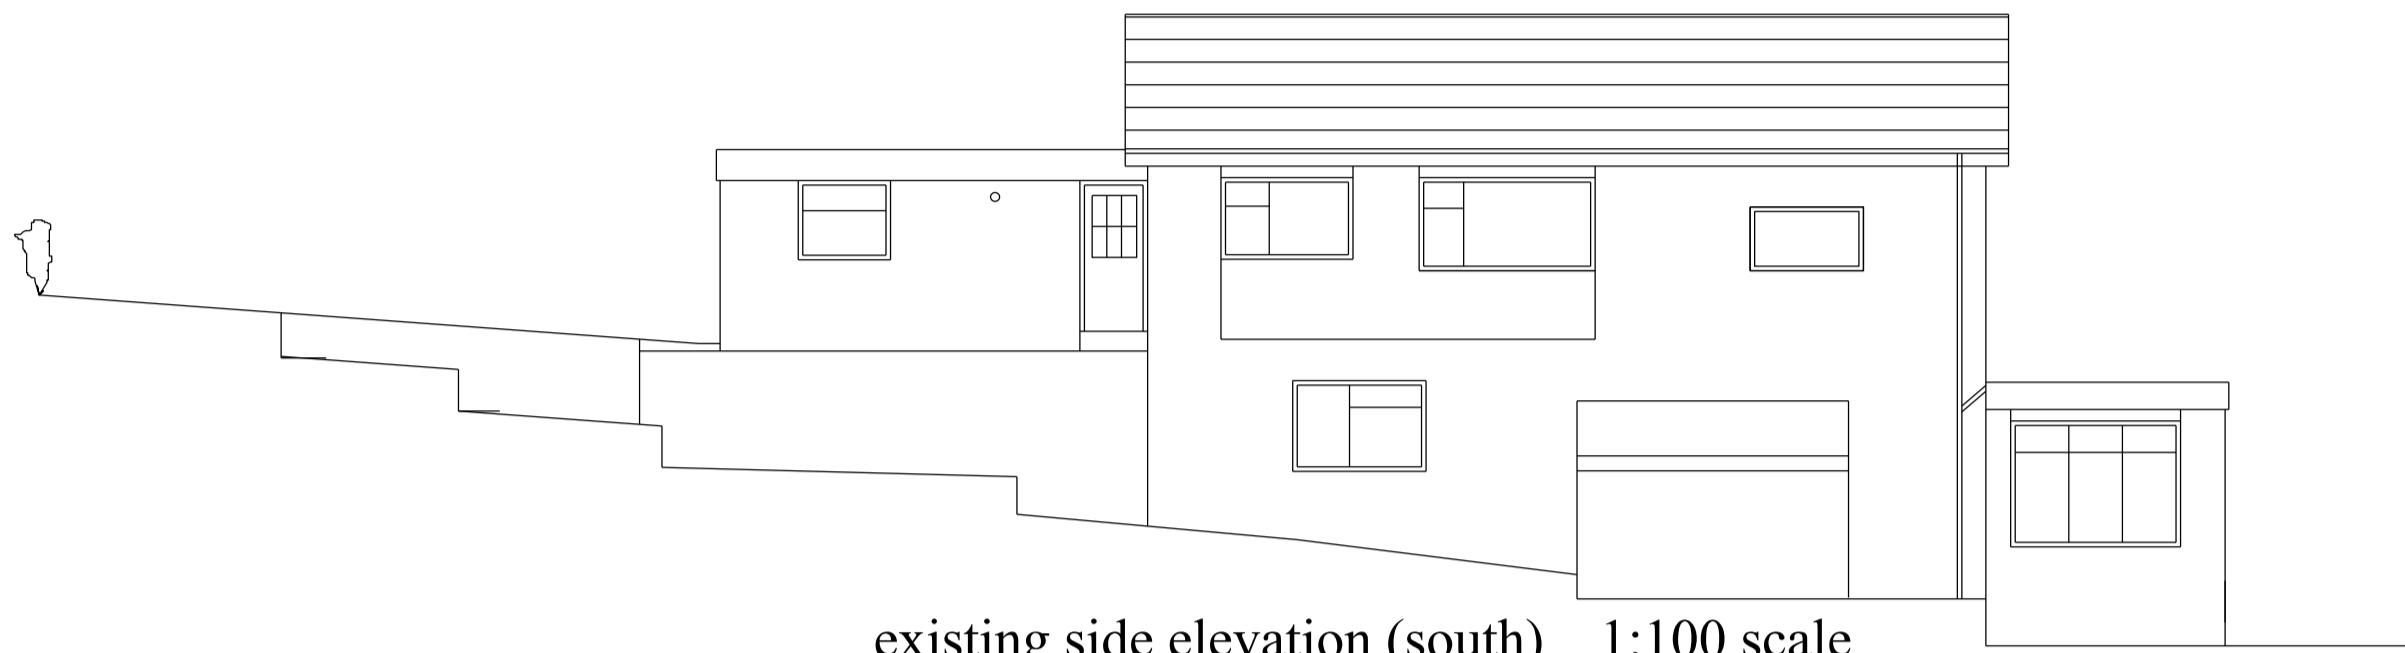


existing side elevation (south) 1:100 scale




existing rear elevation 1:100 scale

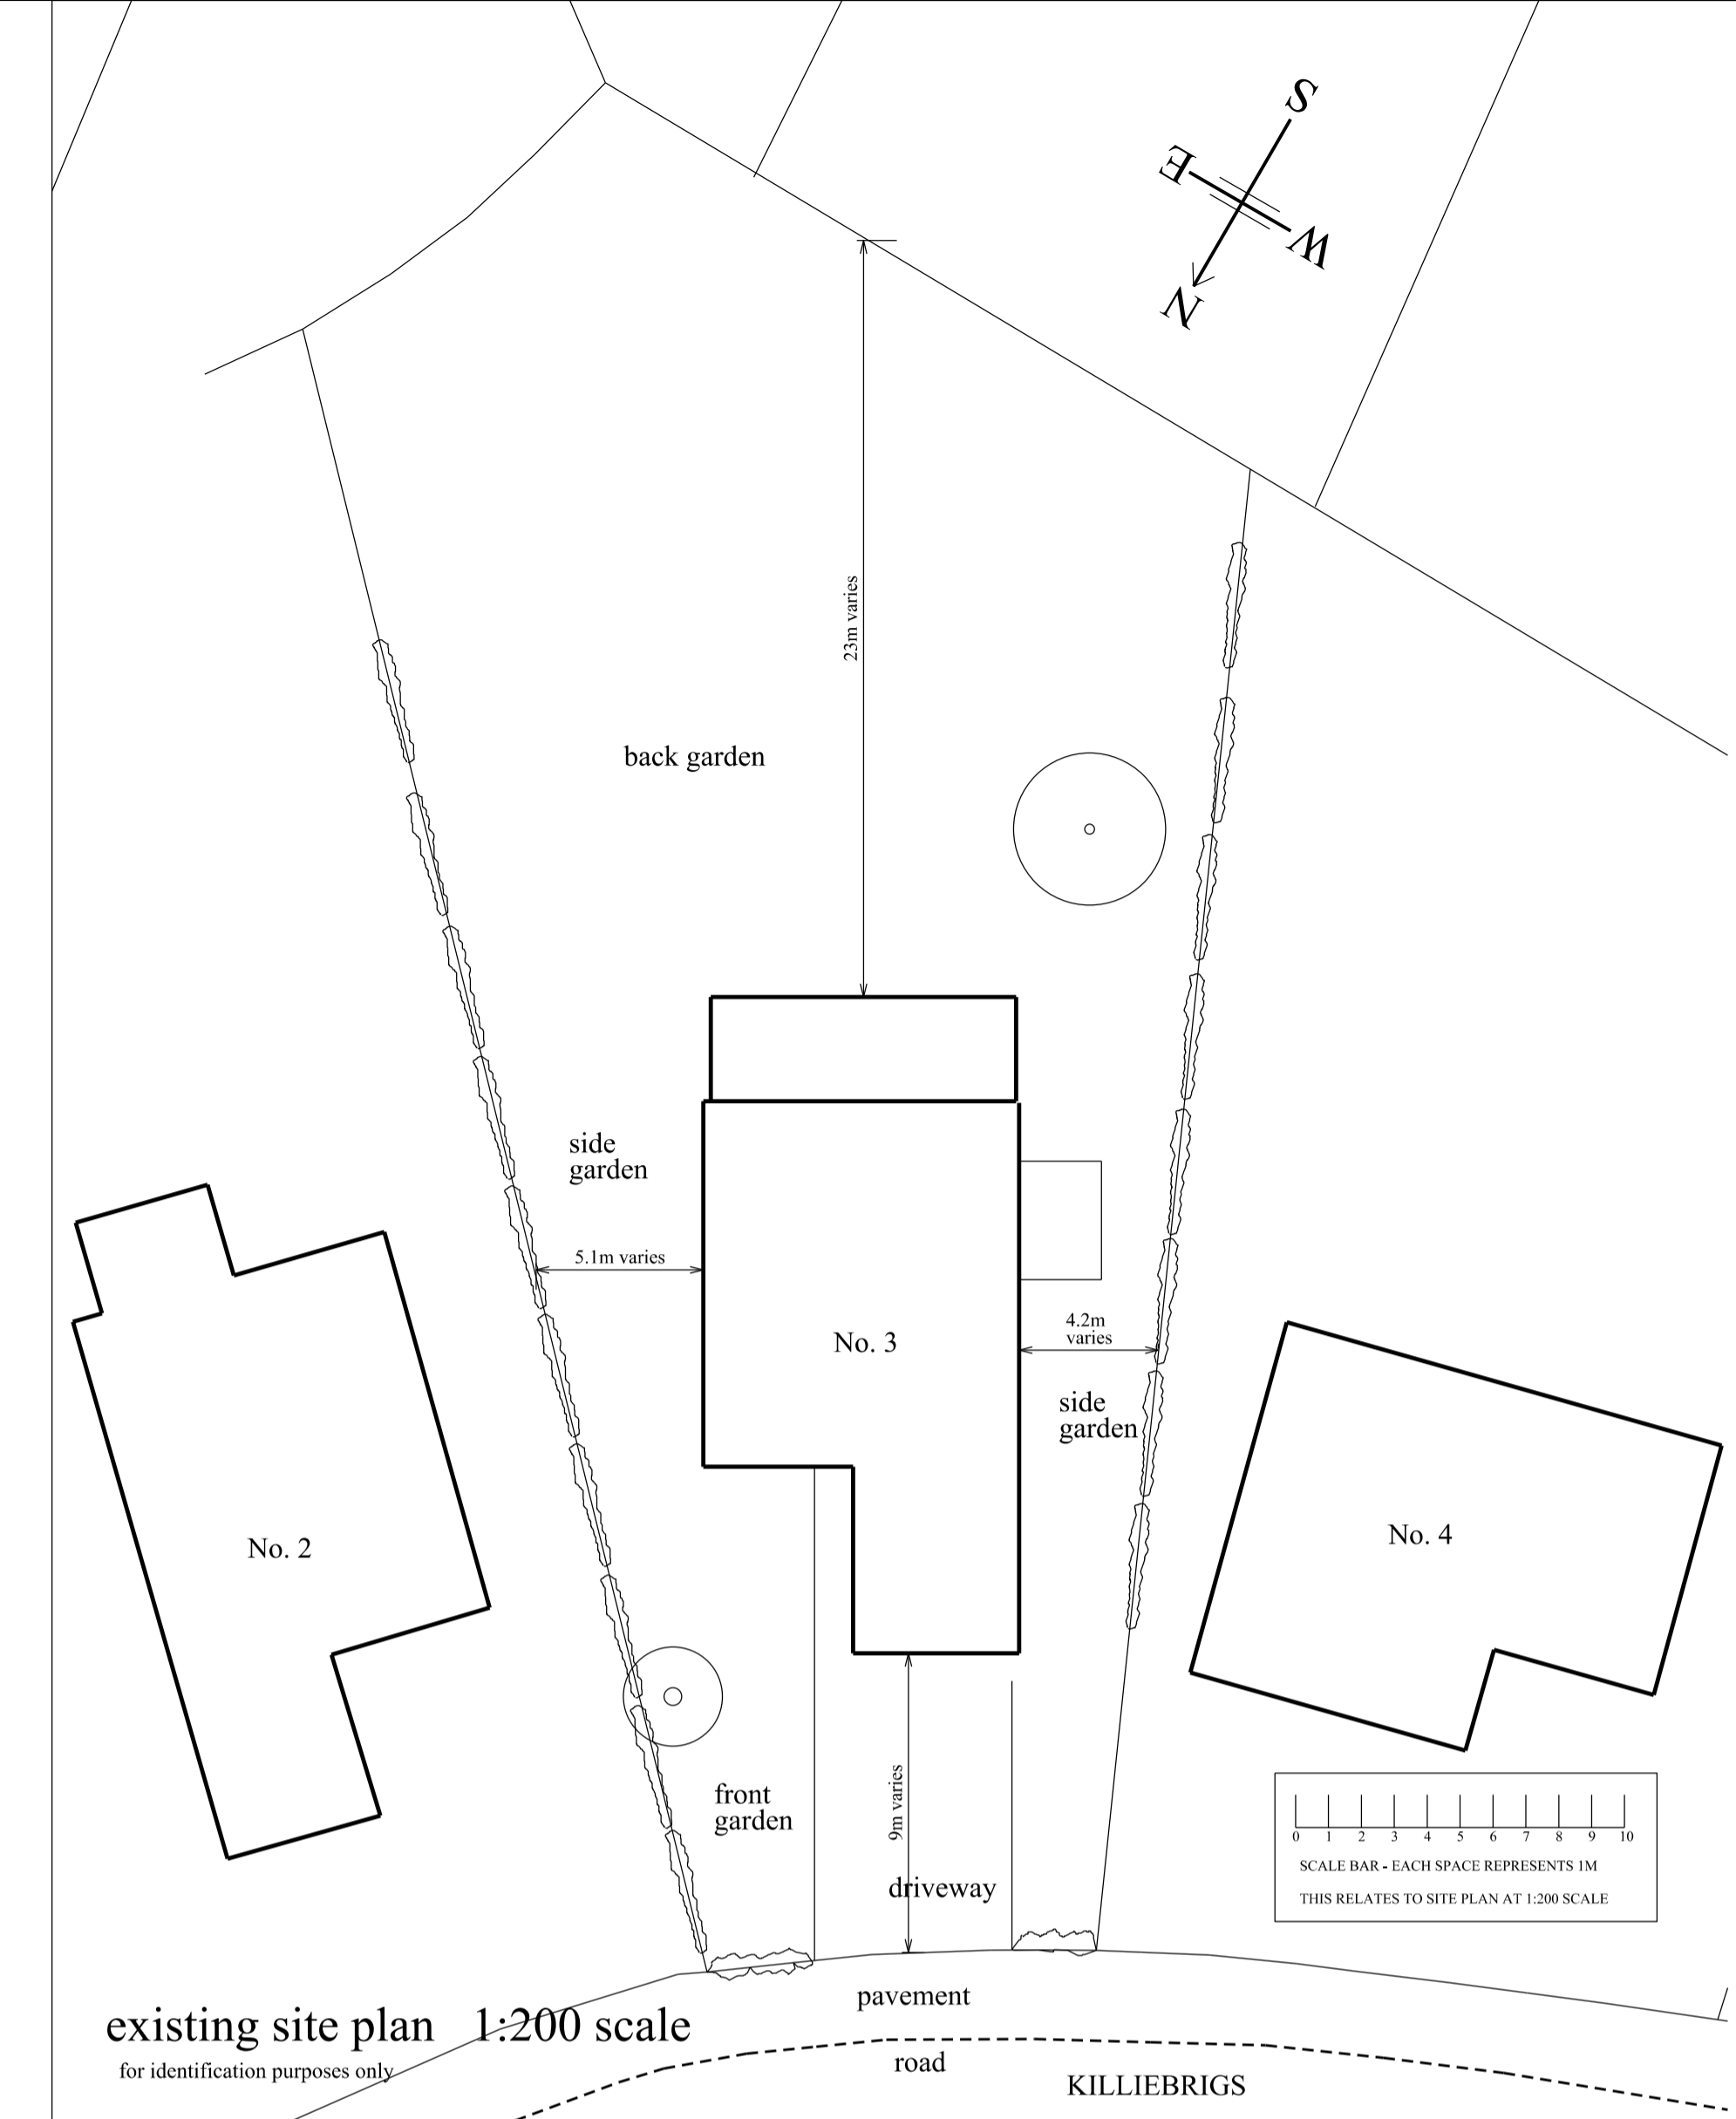


existing site plan 1:200 scale
for identification purposes only

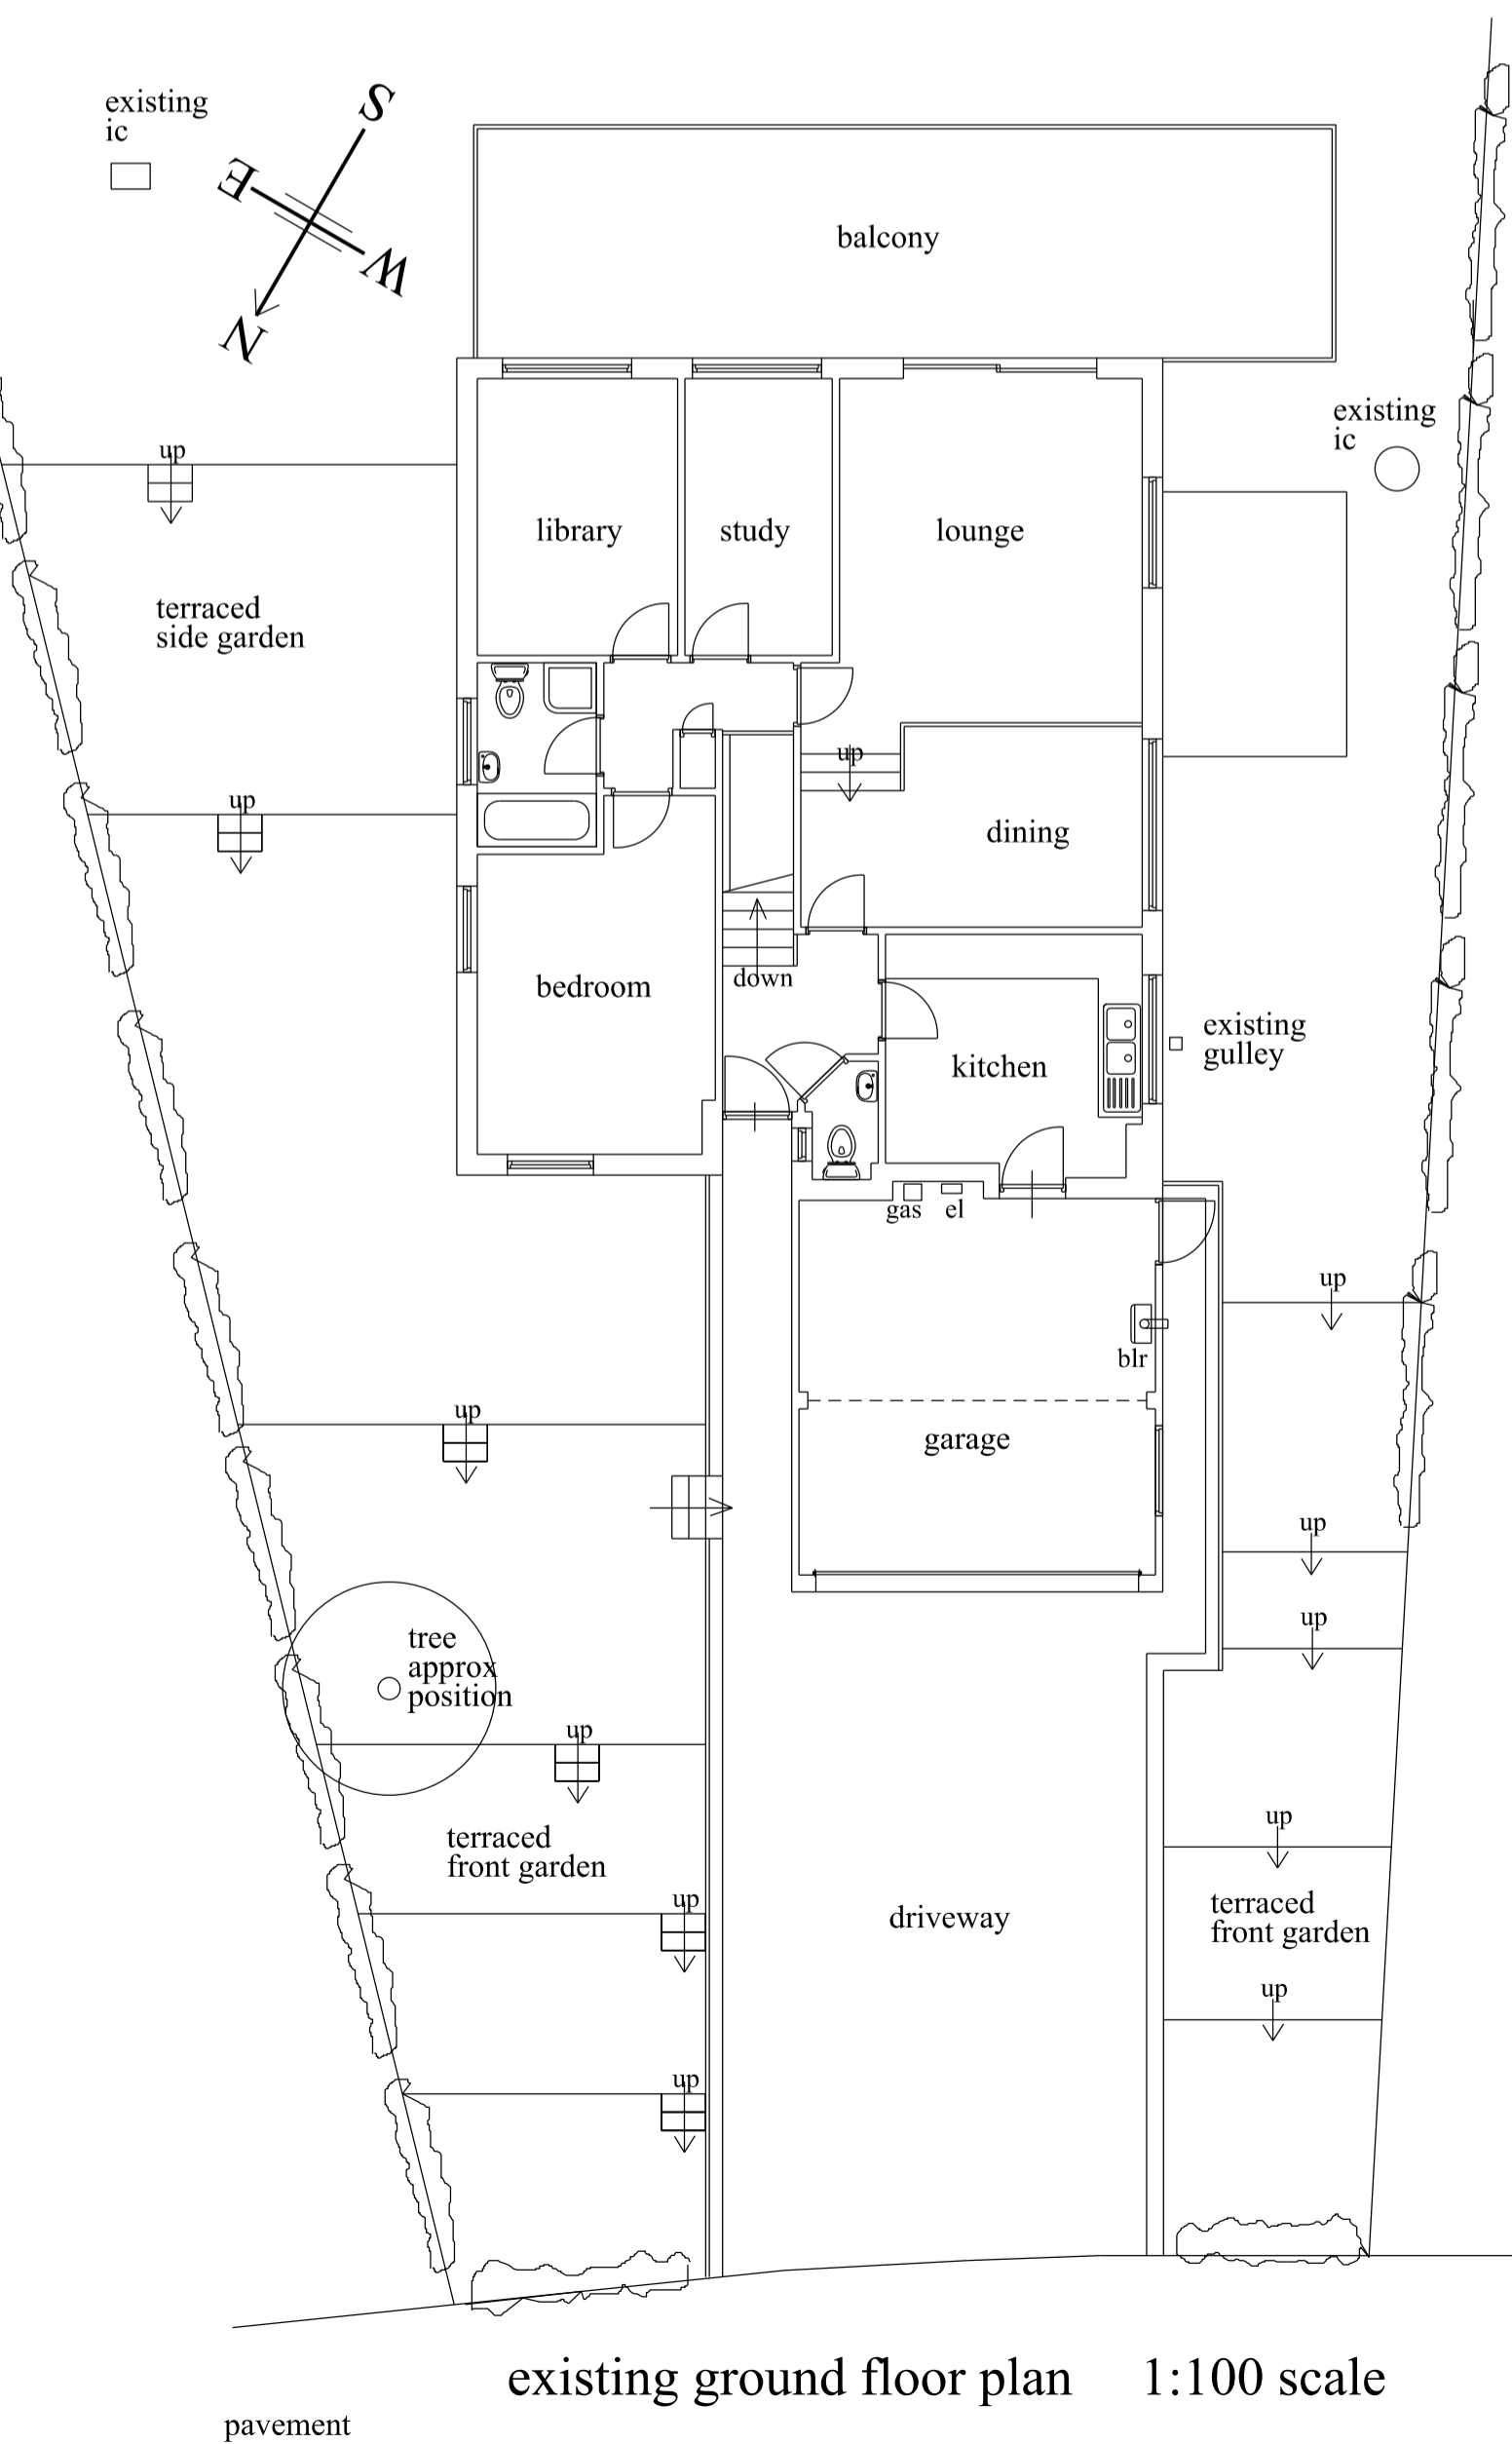


existing ground floor plan 1:100 scale

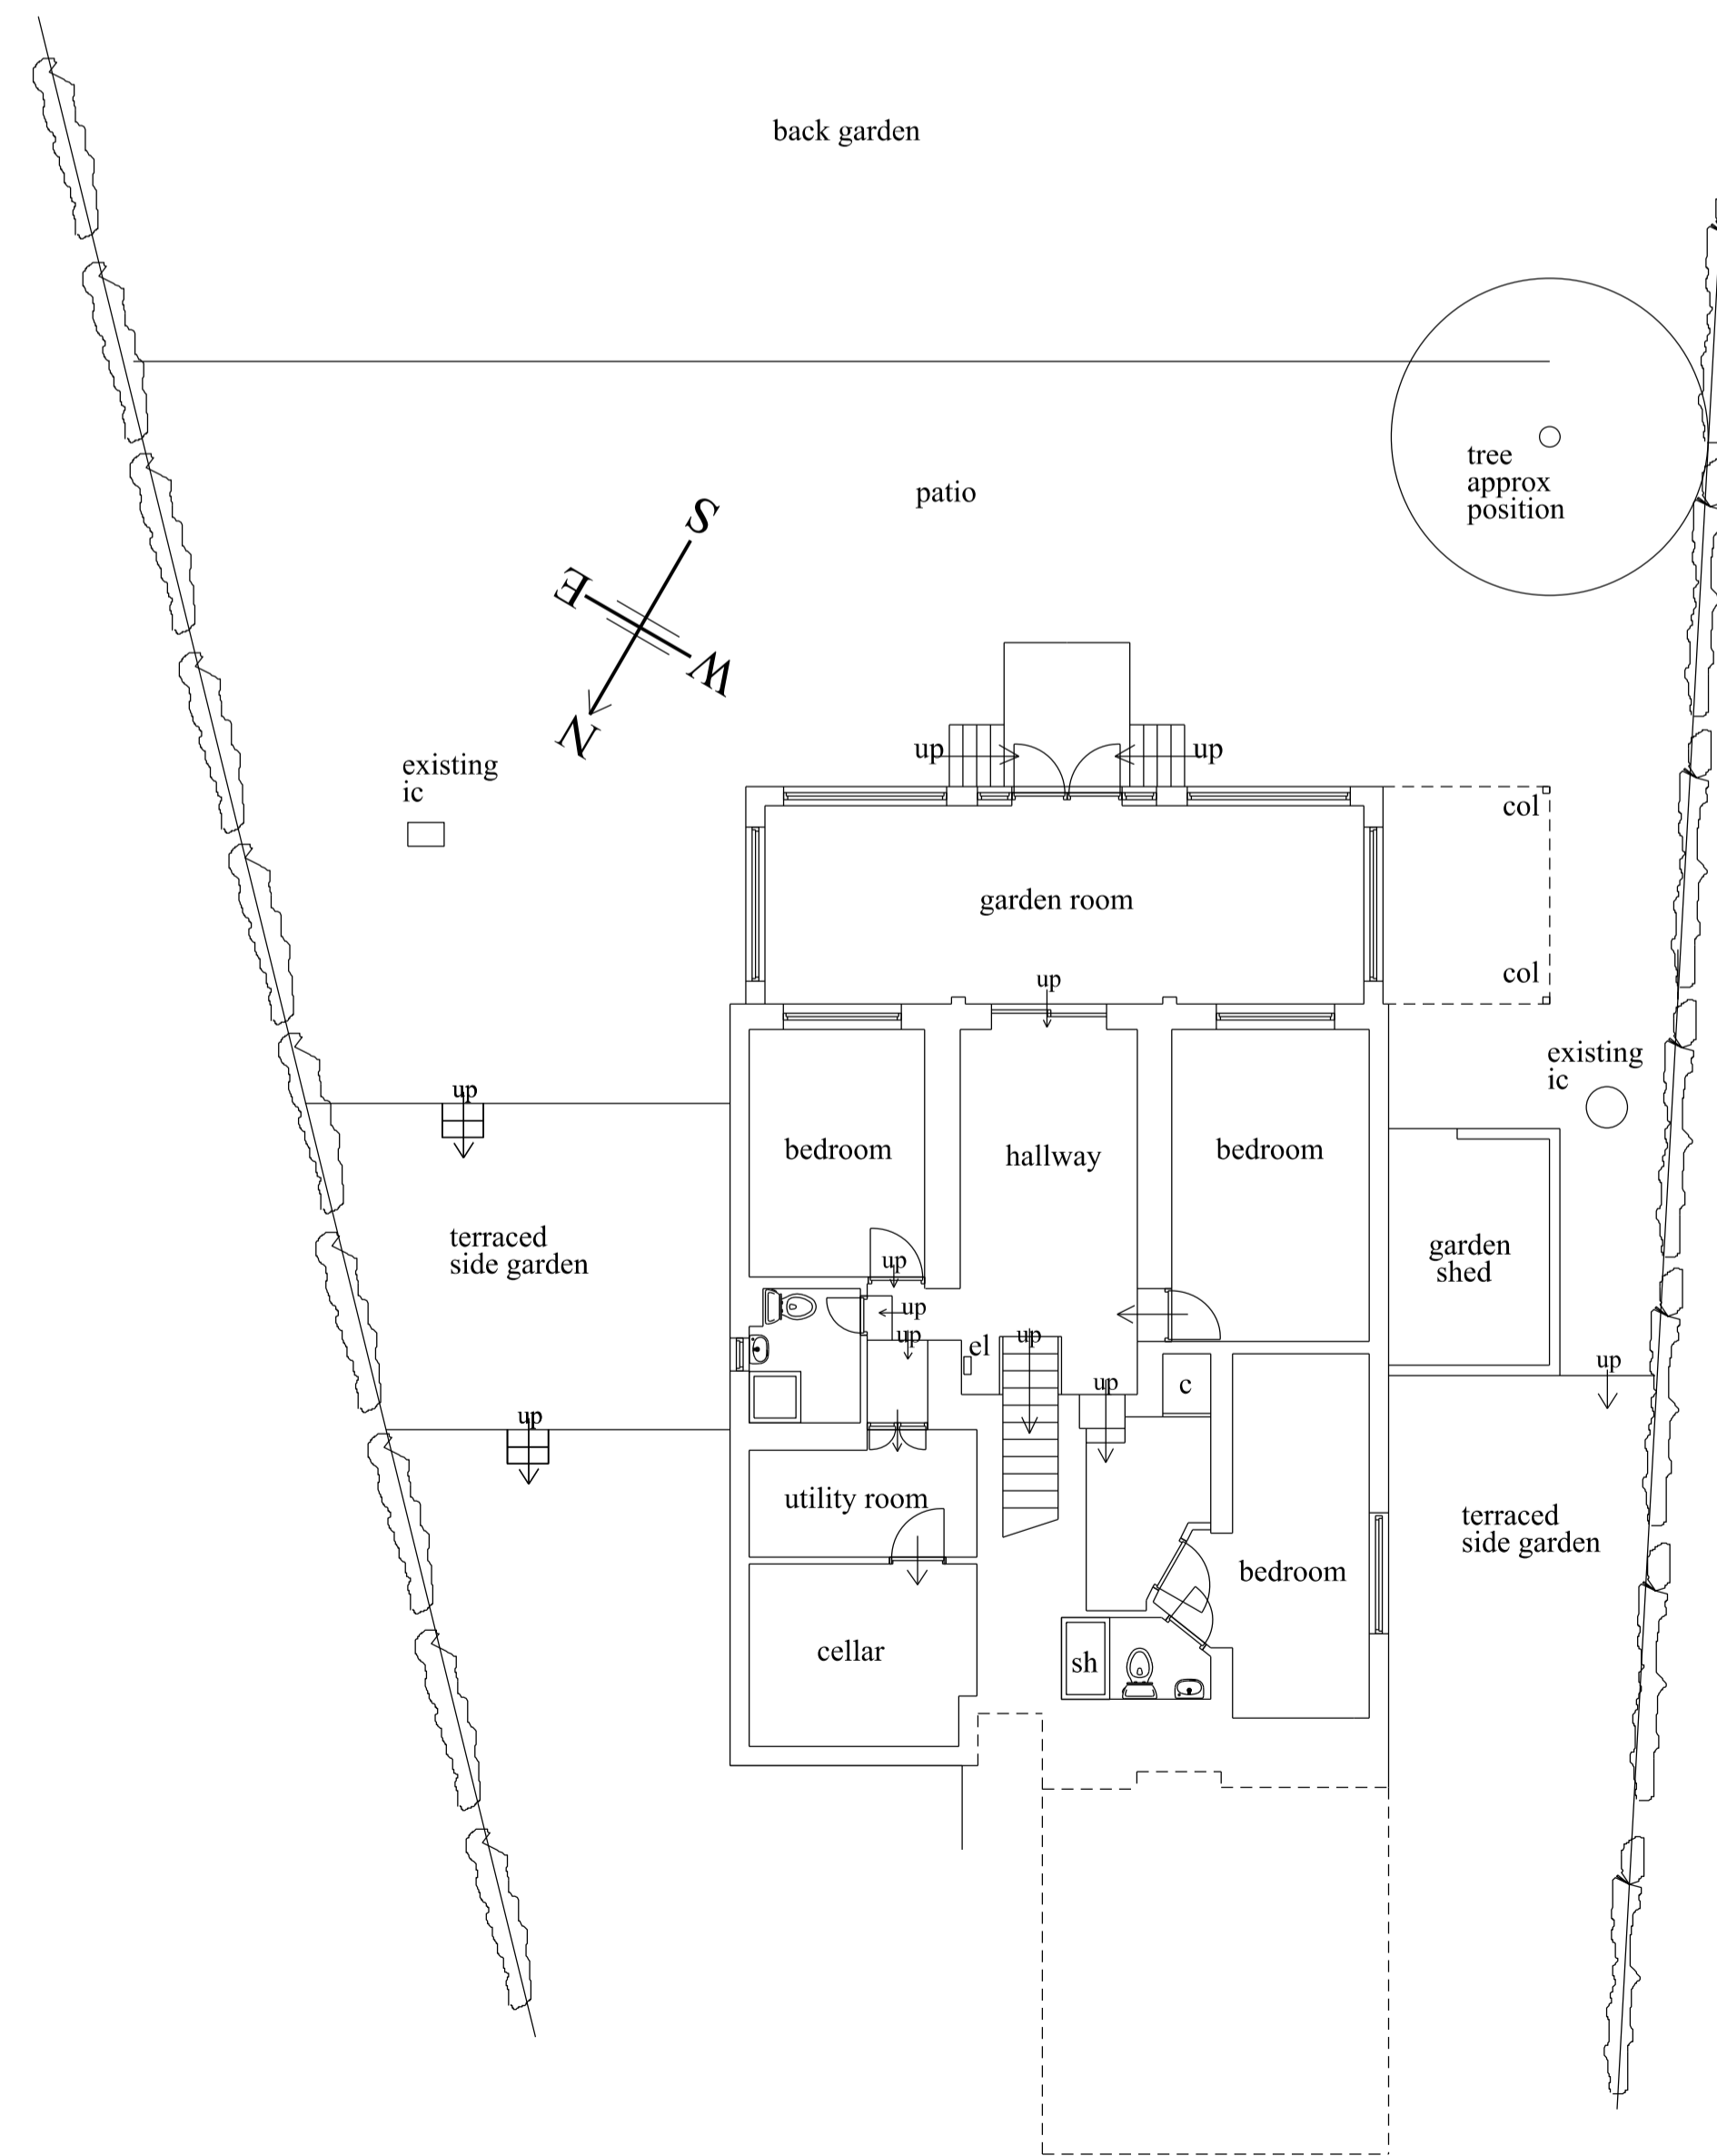

existing lower ground floor plan 1:100 scale

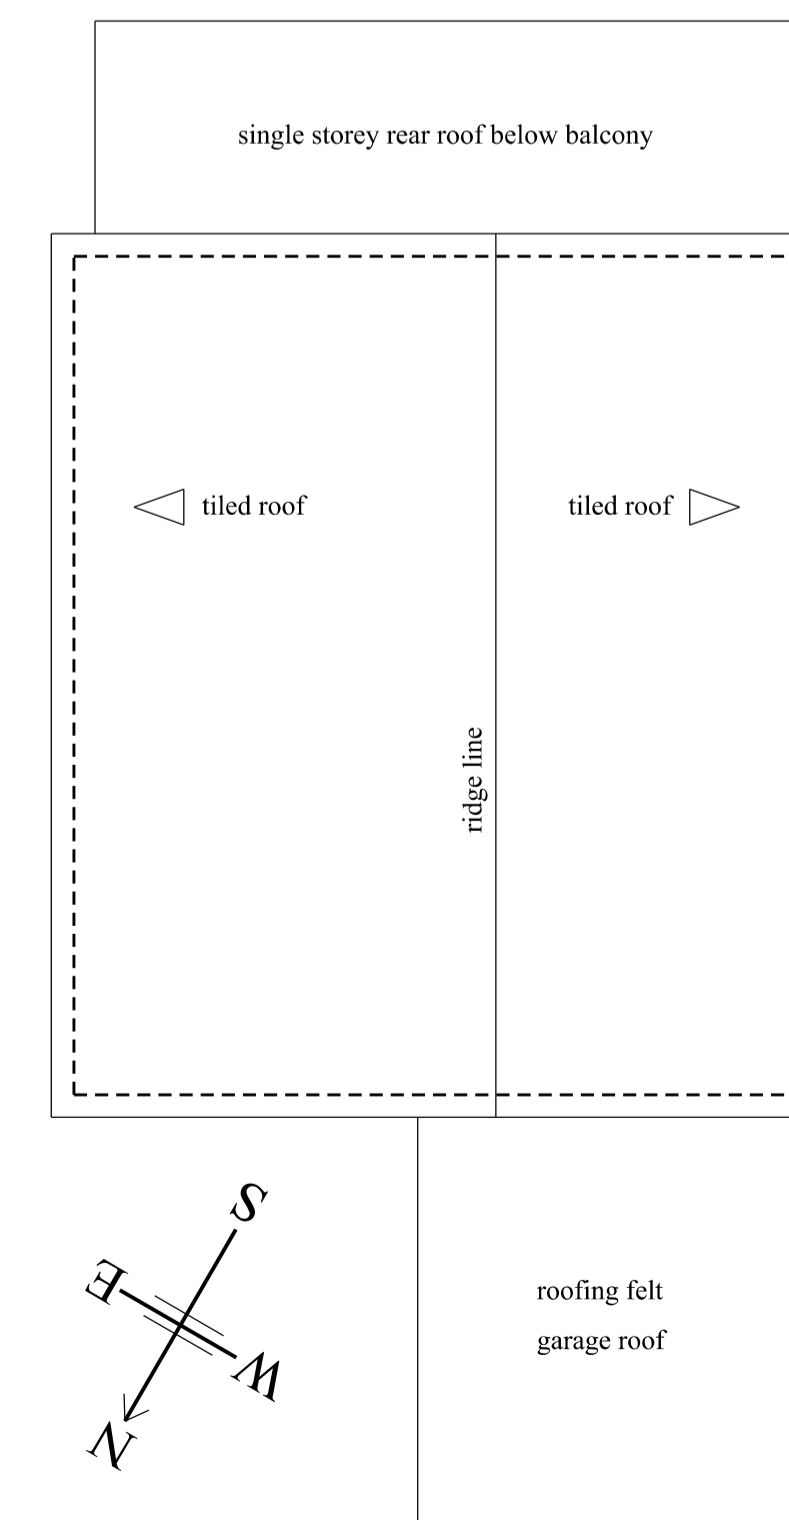

existing roof plan 1:100 scale

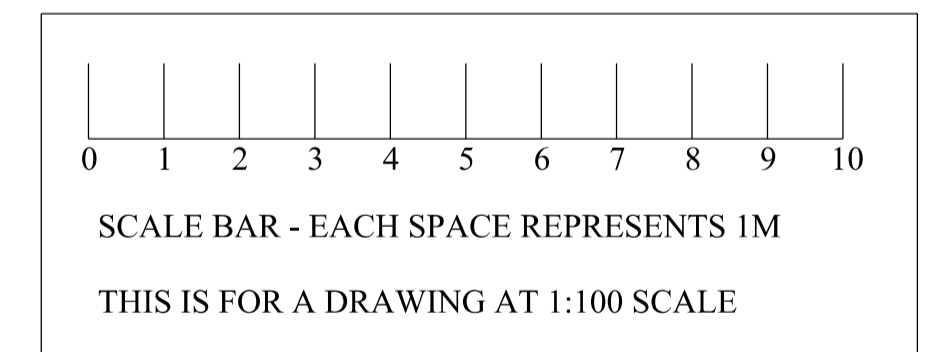

DRAWING SHOWING EXISTING FLOOR PLANS, ROOF PLAN, SITE PLAN AND ELEVATIONS

AT 3 KILLIEBRIGS HEDDON ON THE WALL NE15 0DD

FOR MR. & MRS. A. FAIRBAIRN

existing plans, elevations and site plan

SCALE 1:100 AND 1:200 at A1 Plot DATE: JULY 2022
DRAWING No. 4314-1-1

Earle R Hall Drawing Services 07793640674 Email earlehall@yahoo.co.uk www.earlehall.co.uk