




**PROPOSED WEST ELEVATION**

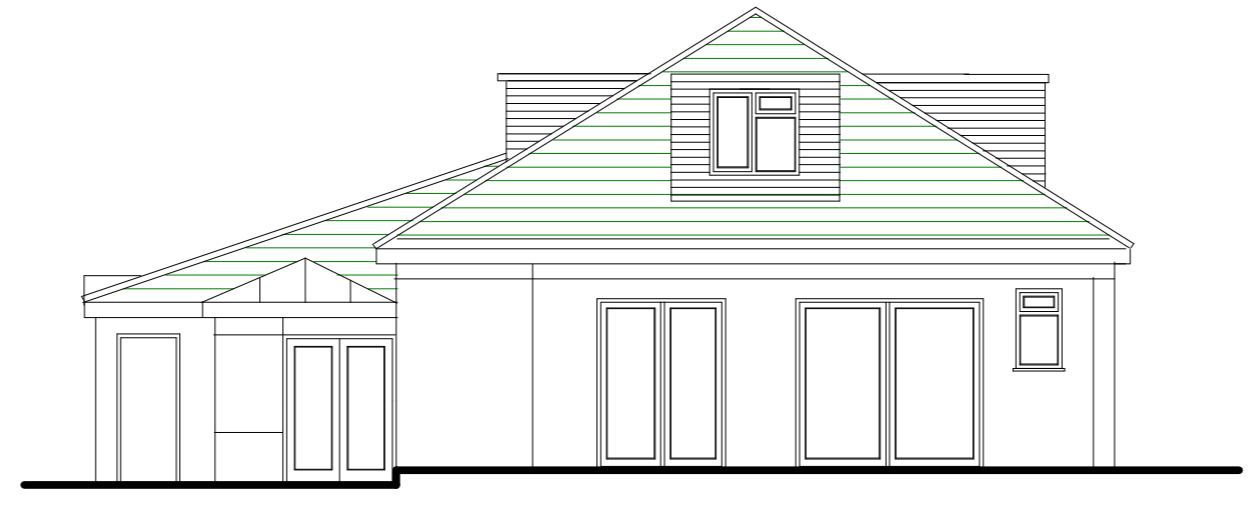


**PROPOSED EAST ELEVATION**

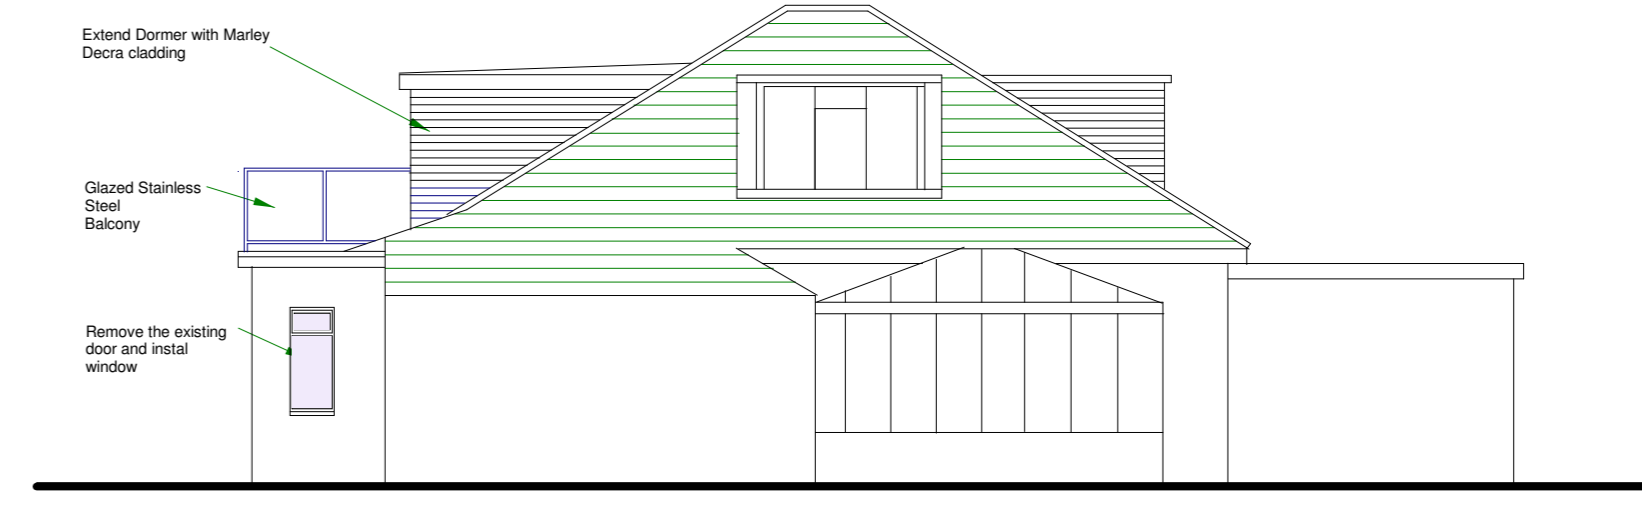


**PROPOSED SOUTH ELEVATION**

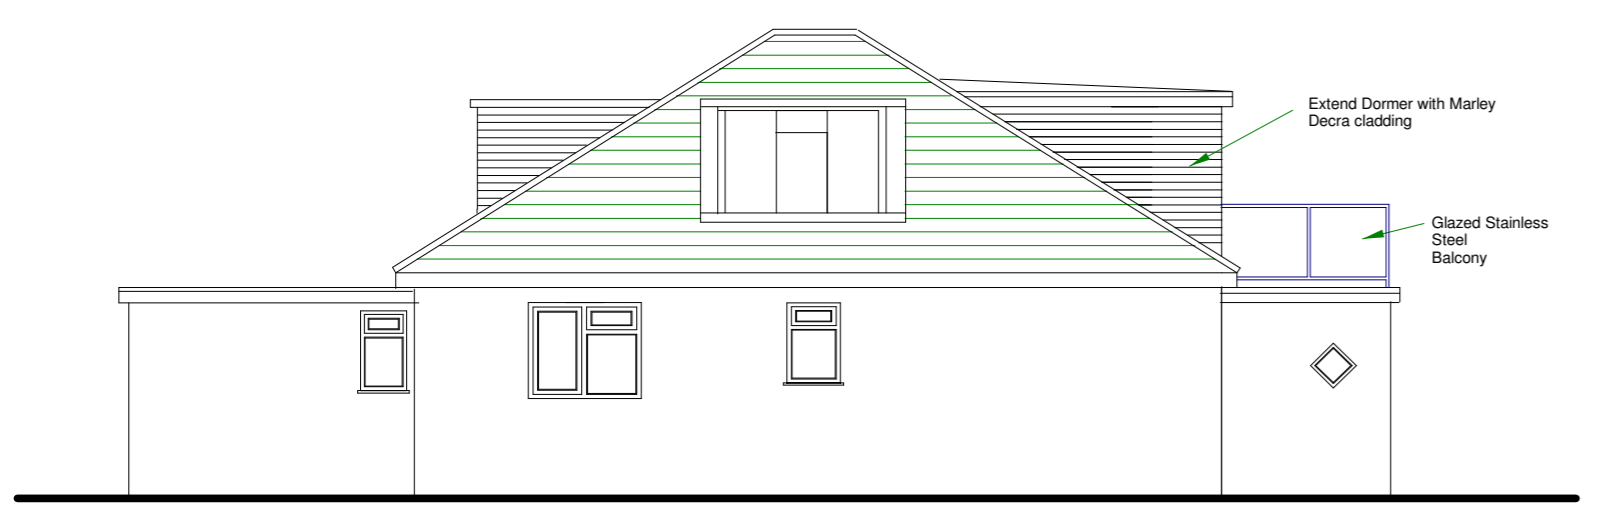



**PROPOSED NORTH ELEVATION**

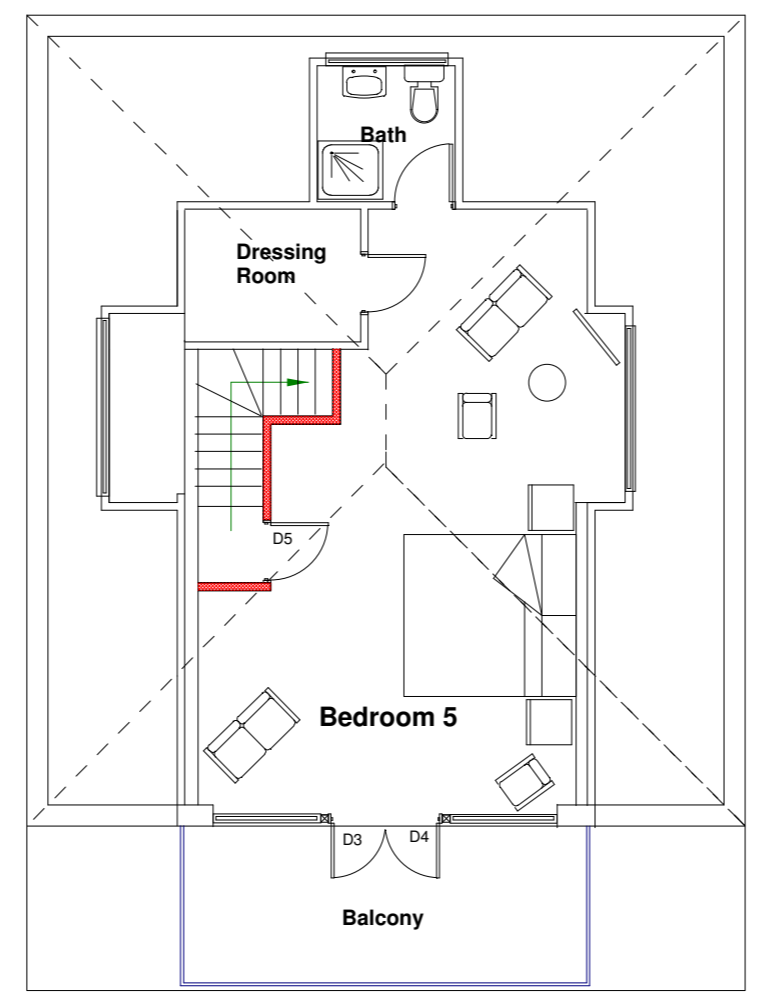

**PROPOSED ROOF PLAN**

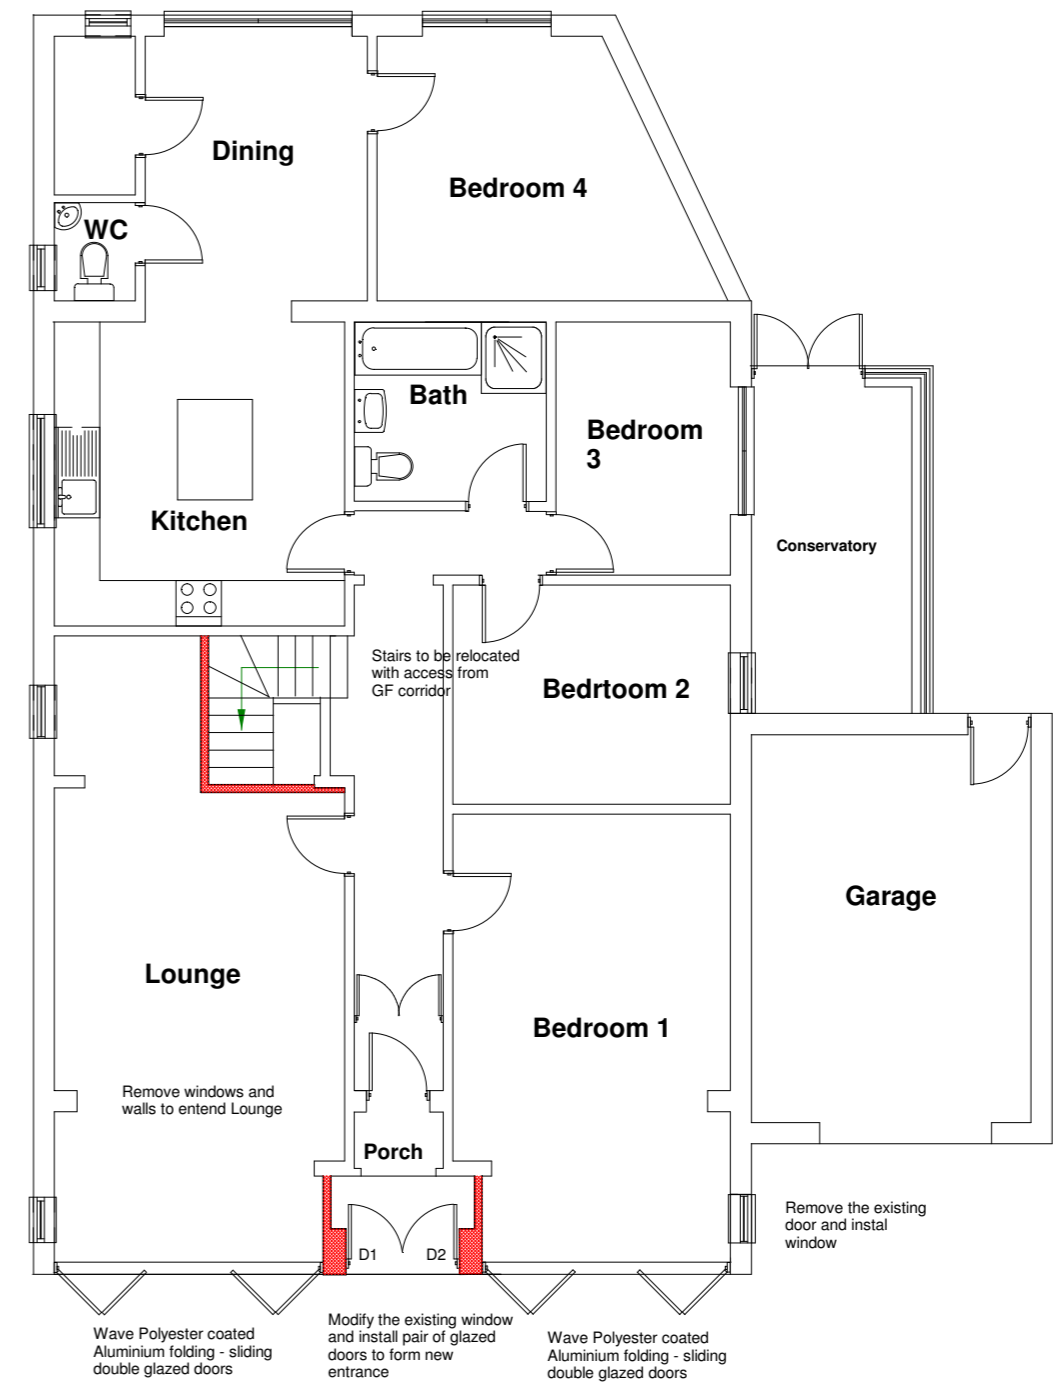

**PROPOSED GROUND FLOOR PLAN**

 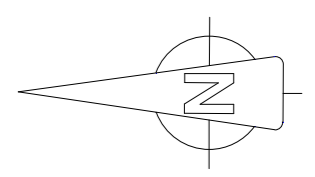

**Scale 1:100**

**38 Beach Road  
Kewstoke  
Weston super Mare  
North Somerset  
BS22 9UU**

**PROPOSED IMPROVEMENTS**

**Drawing 2**

**Scale 1:100 (A2)**

**August 2022**