



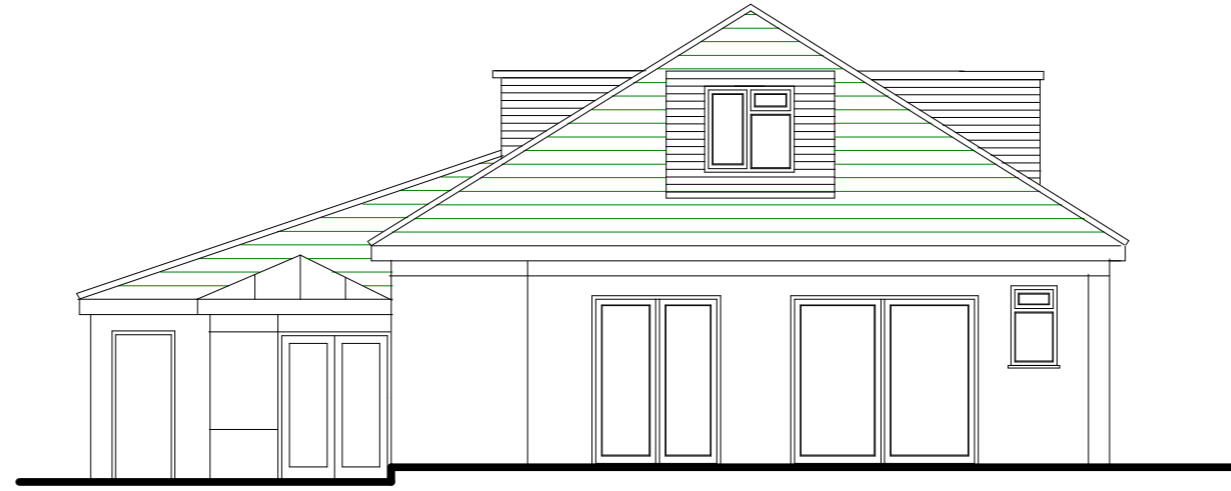


EXISTING WEST ELEVATION

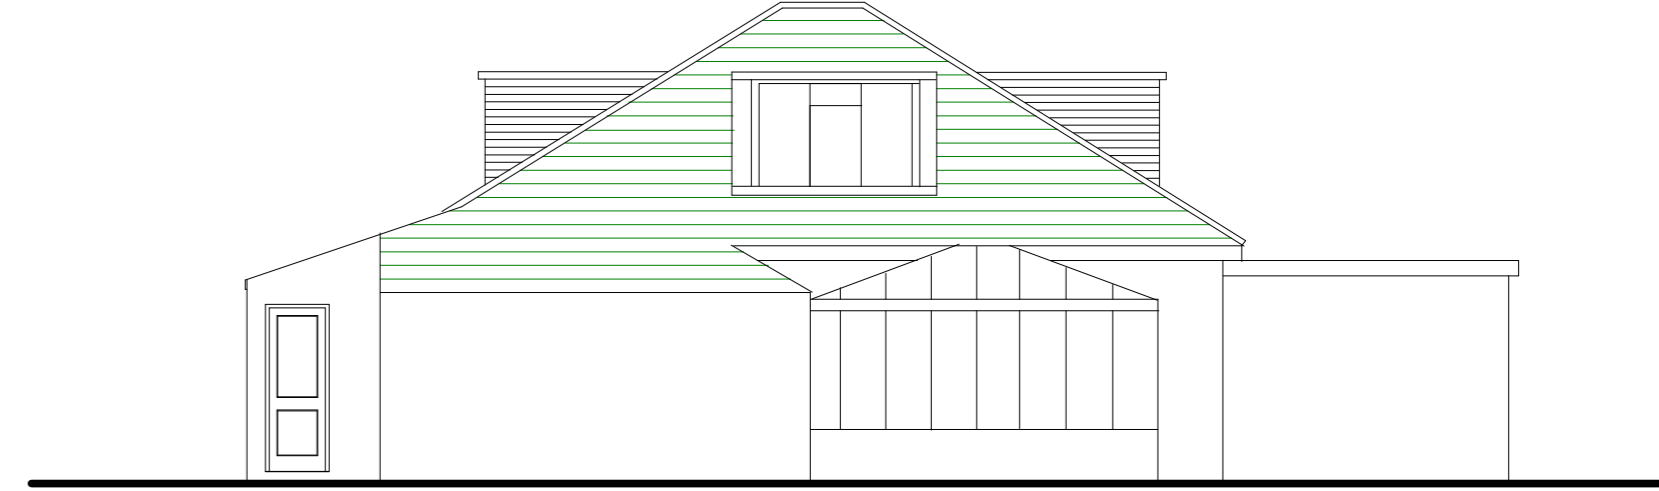


EXISTING EAST ELEVATION




EXISTING SOUTH ELEVATION

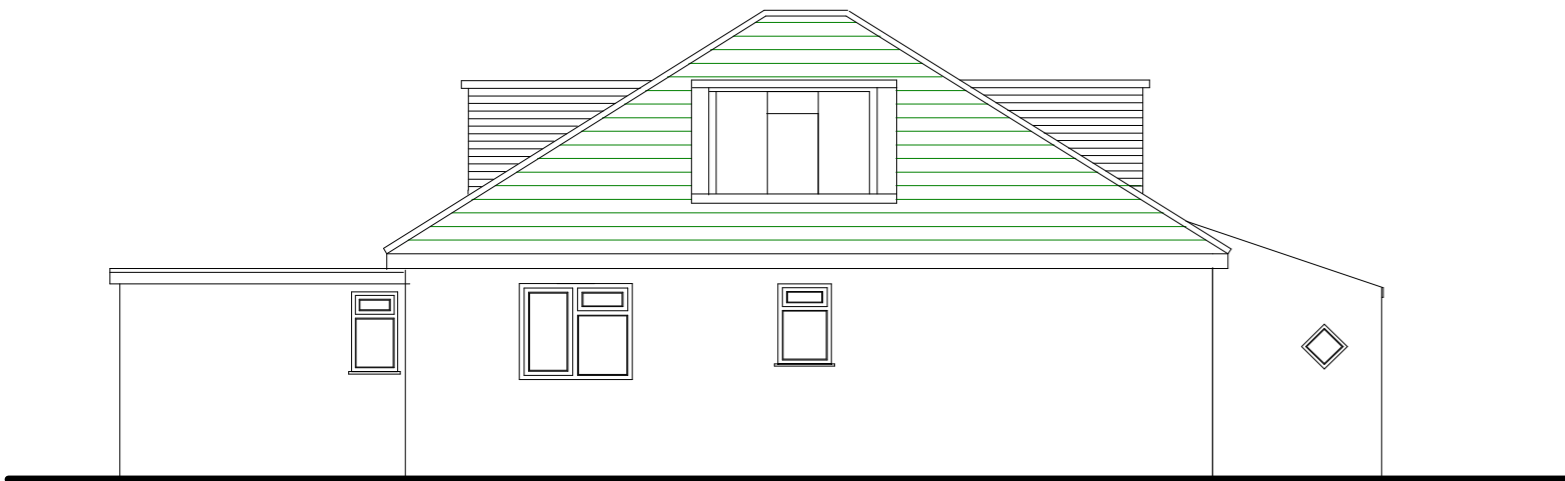


EXISTING NORTH ELEVATION

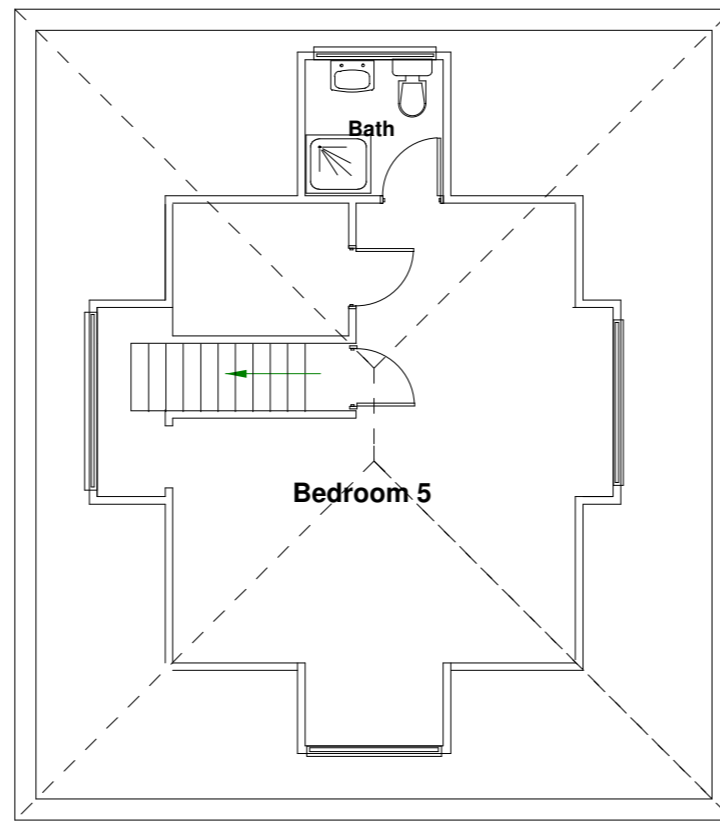


EXISTING ROOF PLAN

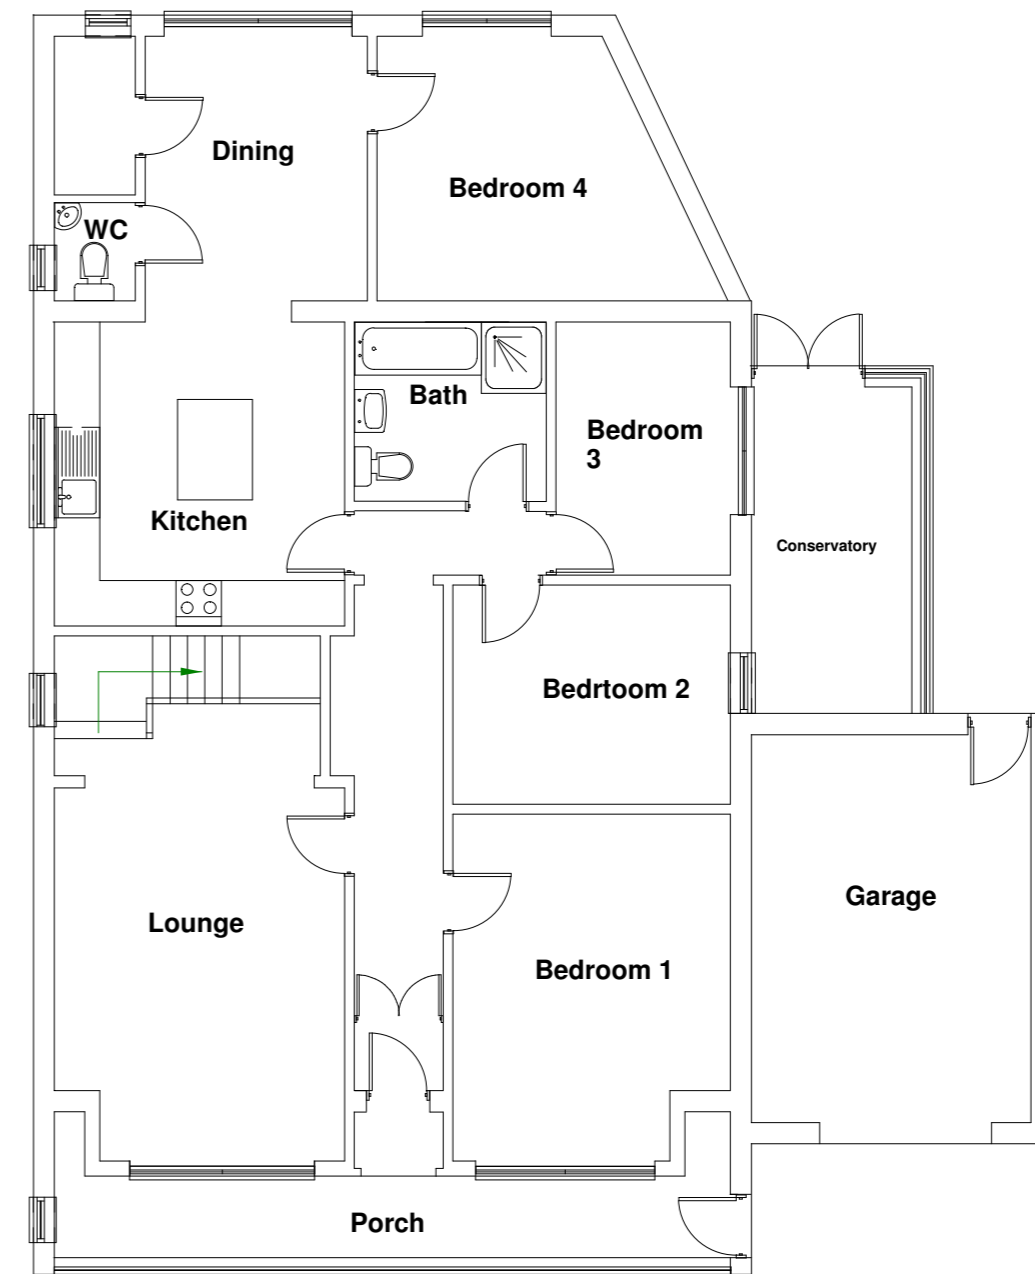

EXISTING GROUND FLOOR PLAN

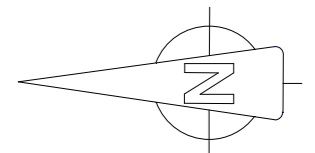

0 1m 2m 3m 4m 5m 6m

 

Scale 1:100

38 Beach Road  
Kewstoke  
Weston super Mare  
North Somerset  
BS22 9UU

PROPOSED IMPROVEMENTS

Drawing 1

Scale 1:100 (A2)

August 2022