

Daffodil Cottage HP180ST 20/03837/APP 20/03838/ALB  
**Look of new extension (rear elevation)**



**Sample of existing windows**





# Sample of proposed aluminium window




[https://www.vibrantdoors.co.uk/doors/external-folding-sliding-doors/climadoor-grey-aluminium-bi-folding-patio-doors/3600mm-grey-aluminium-bifold-doors-3-left-1-right?gclid=Cj0KCQjwof6WBhD4ARIsAOi65ajTGTOb1NCbzX29HMfYPkNLP5pHpSx0ltuG\\_B0C5dLWq\\_ikh3K3pCMaAnfuEALw\\_wcB](https://www.vibrantdoors.co.uk/doors/external-folding-sliding-doors/climadoor-grey-aluminium-bi-folding-patio-doors/3600mm-grey-aluminium-bifold-doors-3-left-1-right?gclid=Cj0KCQjwof6WBhD4ARIsAOi65ajTGTOb1NCbzX29HMfYPkNLP5pHpSx0ltuG_B0C5dLWq_ikh3K3pCMaAnfuEALw_wcB)

# Views of house as it is today




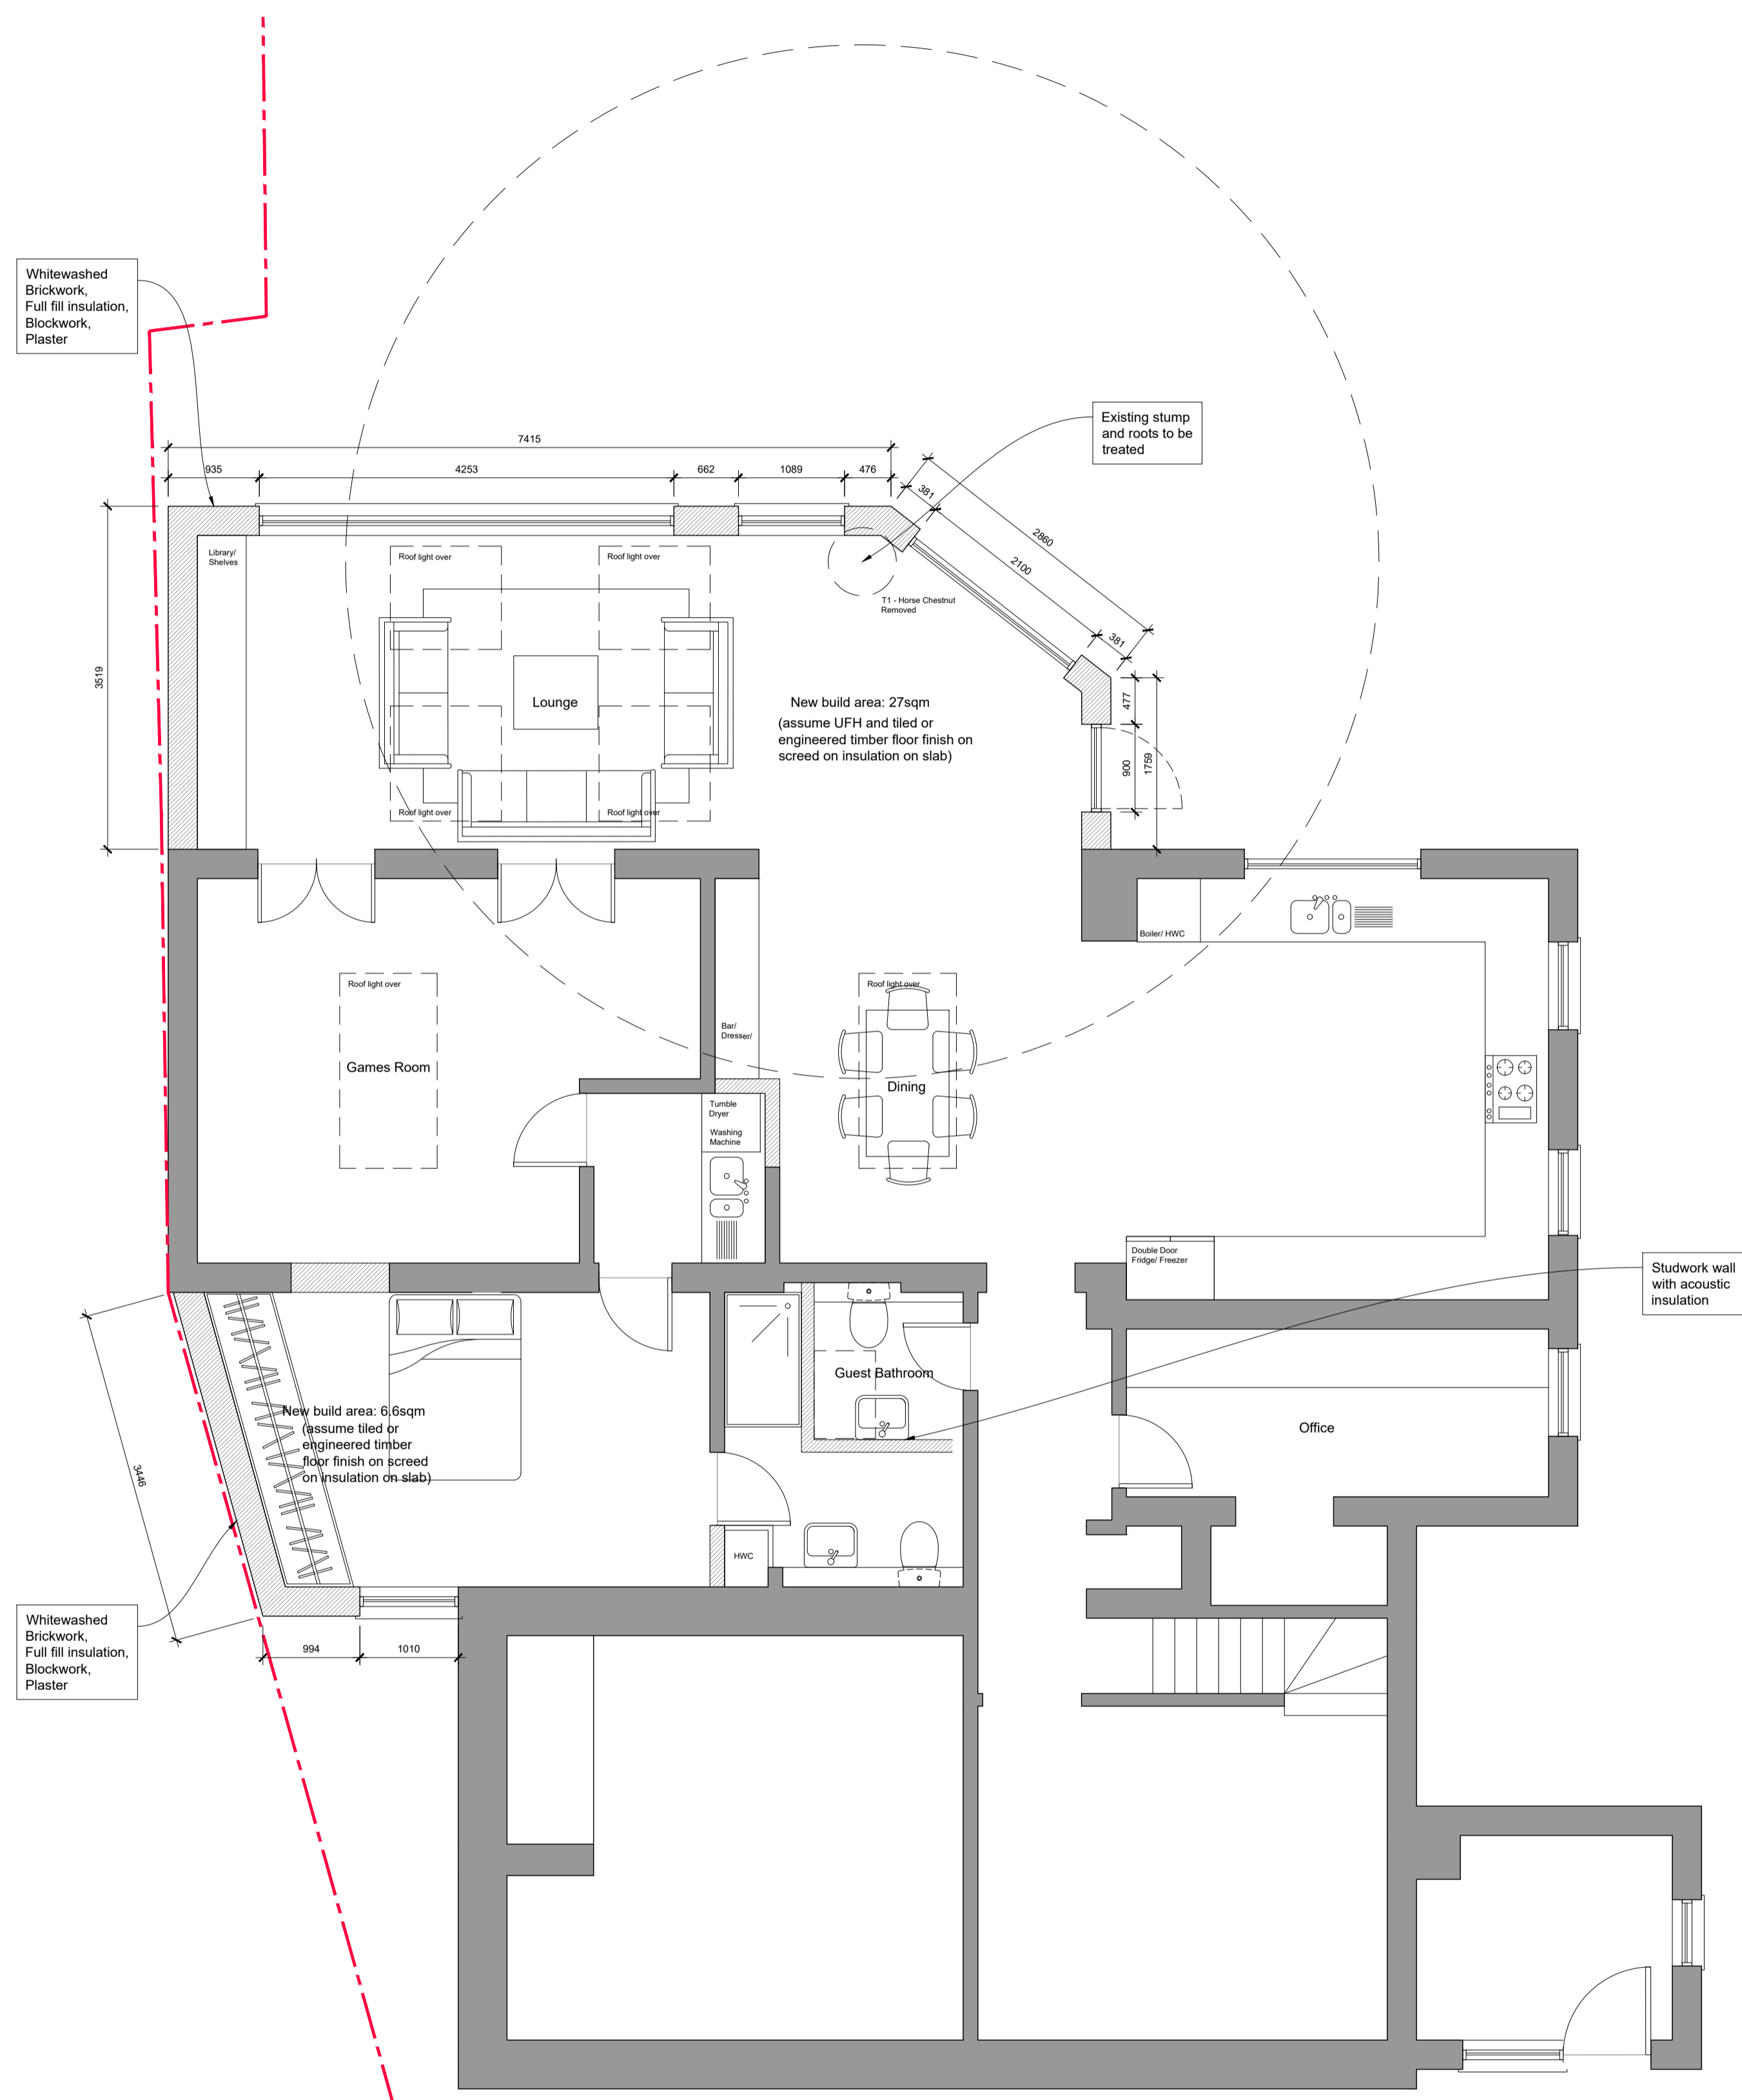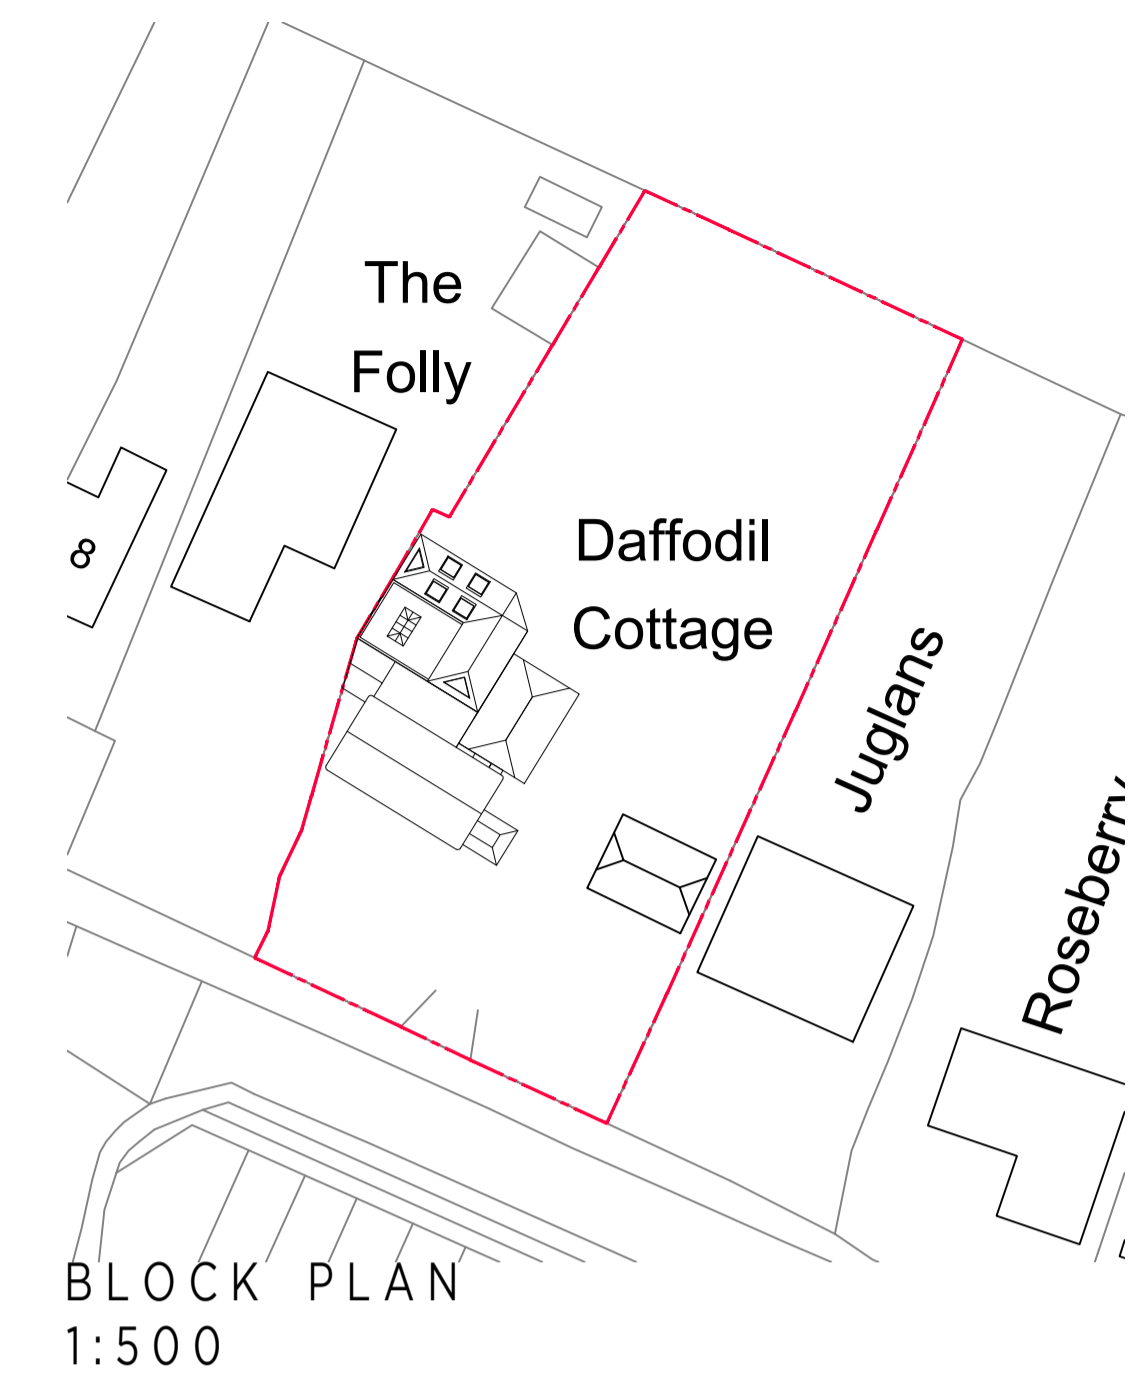

PROPOSED GROUND FLOOR PLAN 1:50

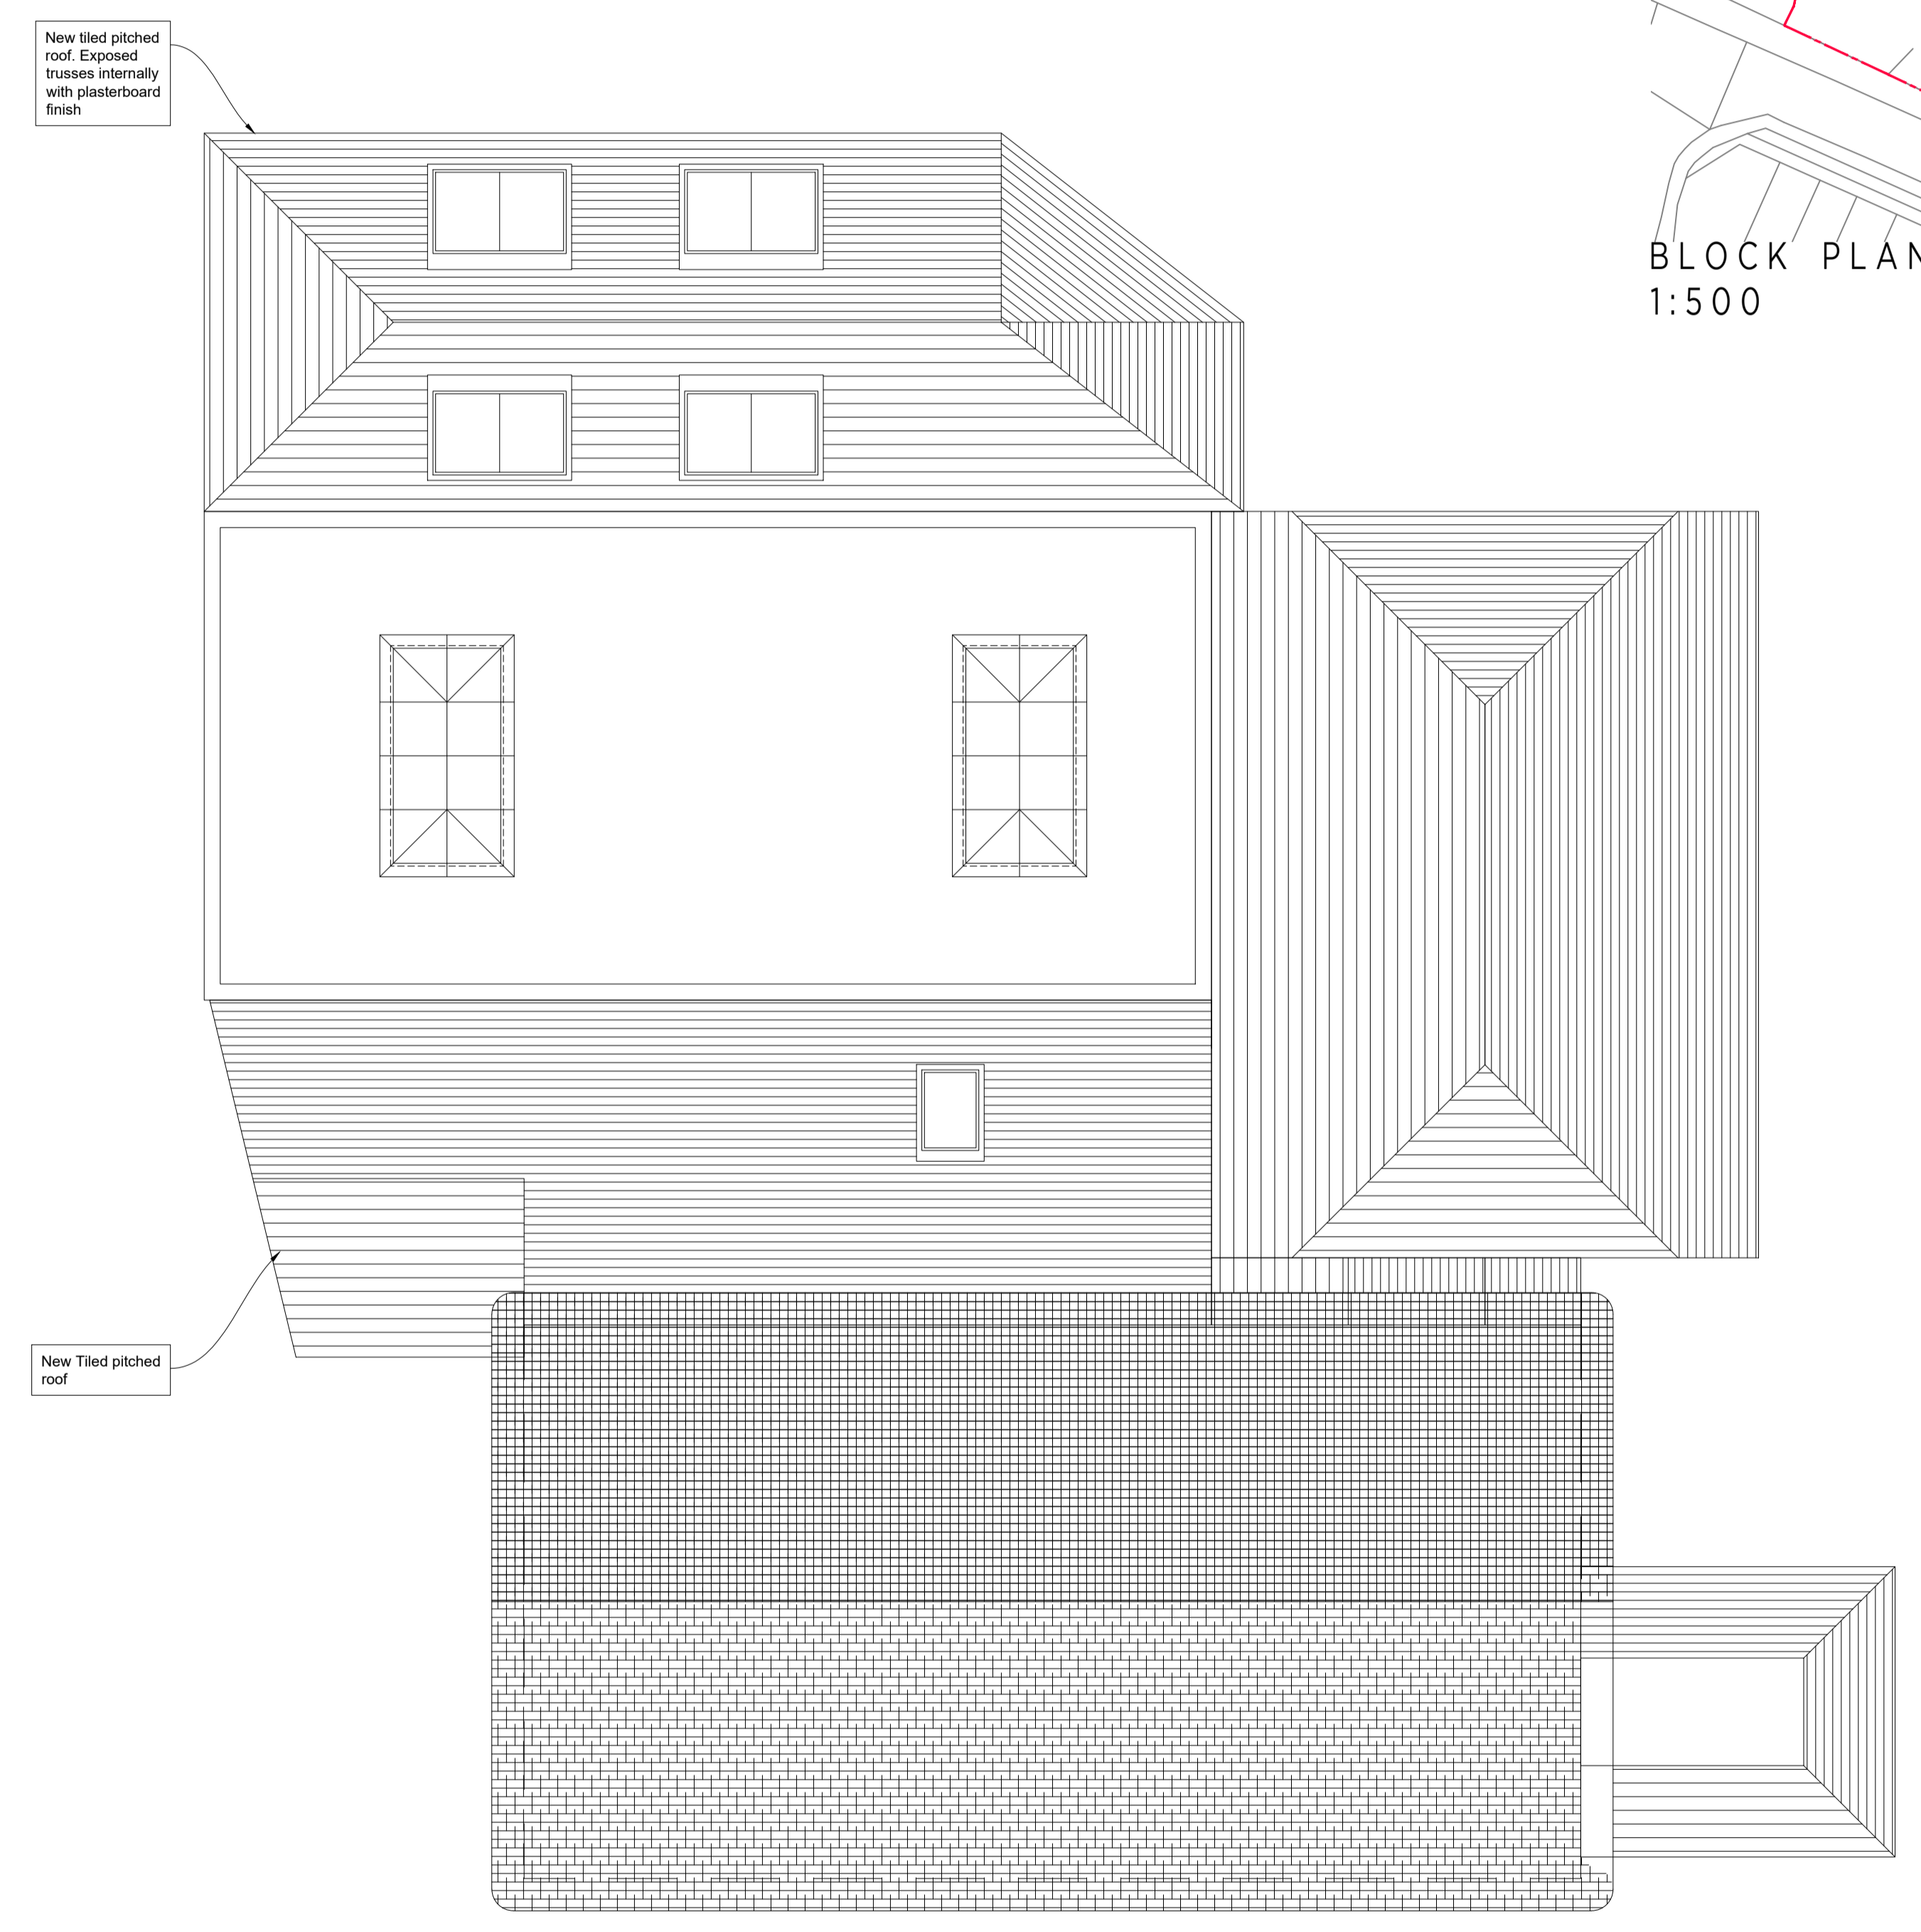

PROPOSED ROOF PLAN 1:50

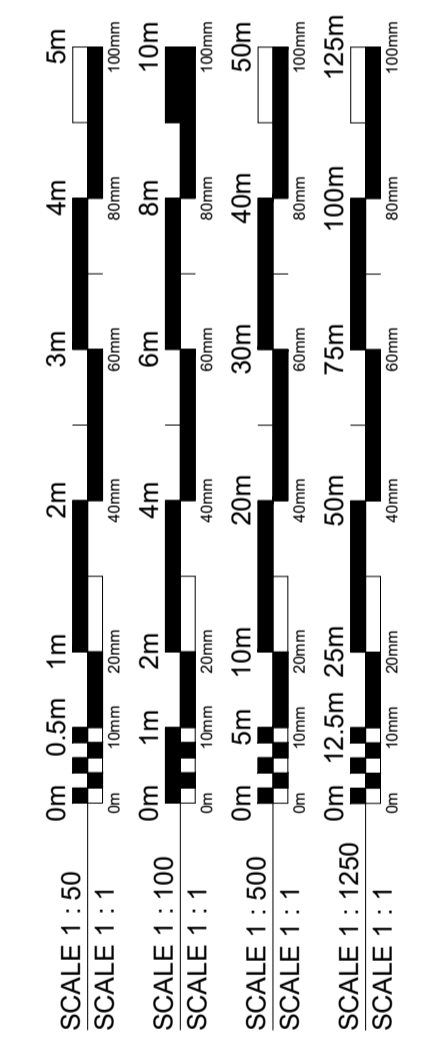

Rev	Date	Description	By
A04	29/03/21	PRELIMINARY ISSUE	SP
A03	13/03/21	PRELIMINARY ISSUE	SP
A02	24/02/21	PRELIMINARY ISSUE	SP
A01	24/02/20	PRELIMINARY ISSUE	SP
A00	17/09/20	PRELIMINARY ISSUE	SP



Client  
 Andy and Mel

Project  
 Daffodil Cottage  
 Grendon Underwood

Drawing Title  
**Proposed Plans**

Drawn By  
 SP


Checked By  
 --

Scale  
 1:50 @ A1


Date  
 FEB 2020

Project No. Drawing No. Revision  
 070 PPA 20 0001 A04


Status  
**FOR INFORMATION**

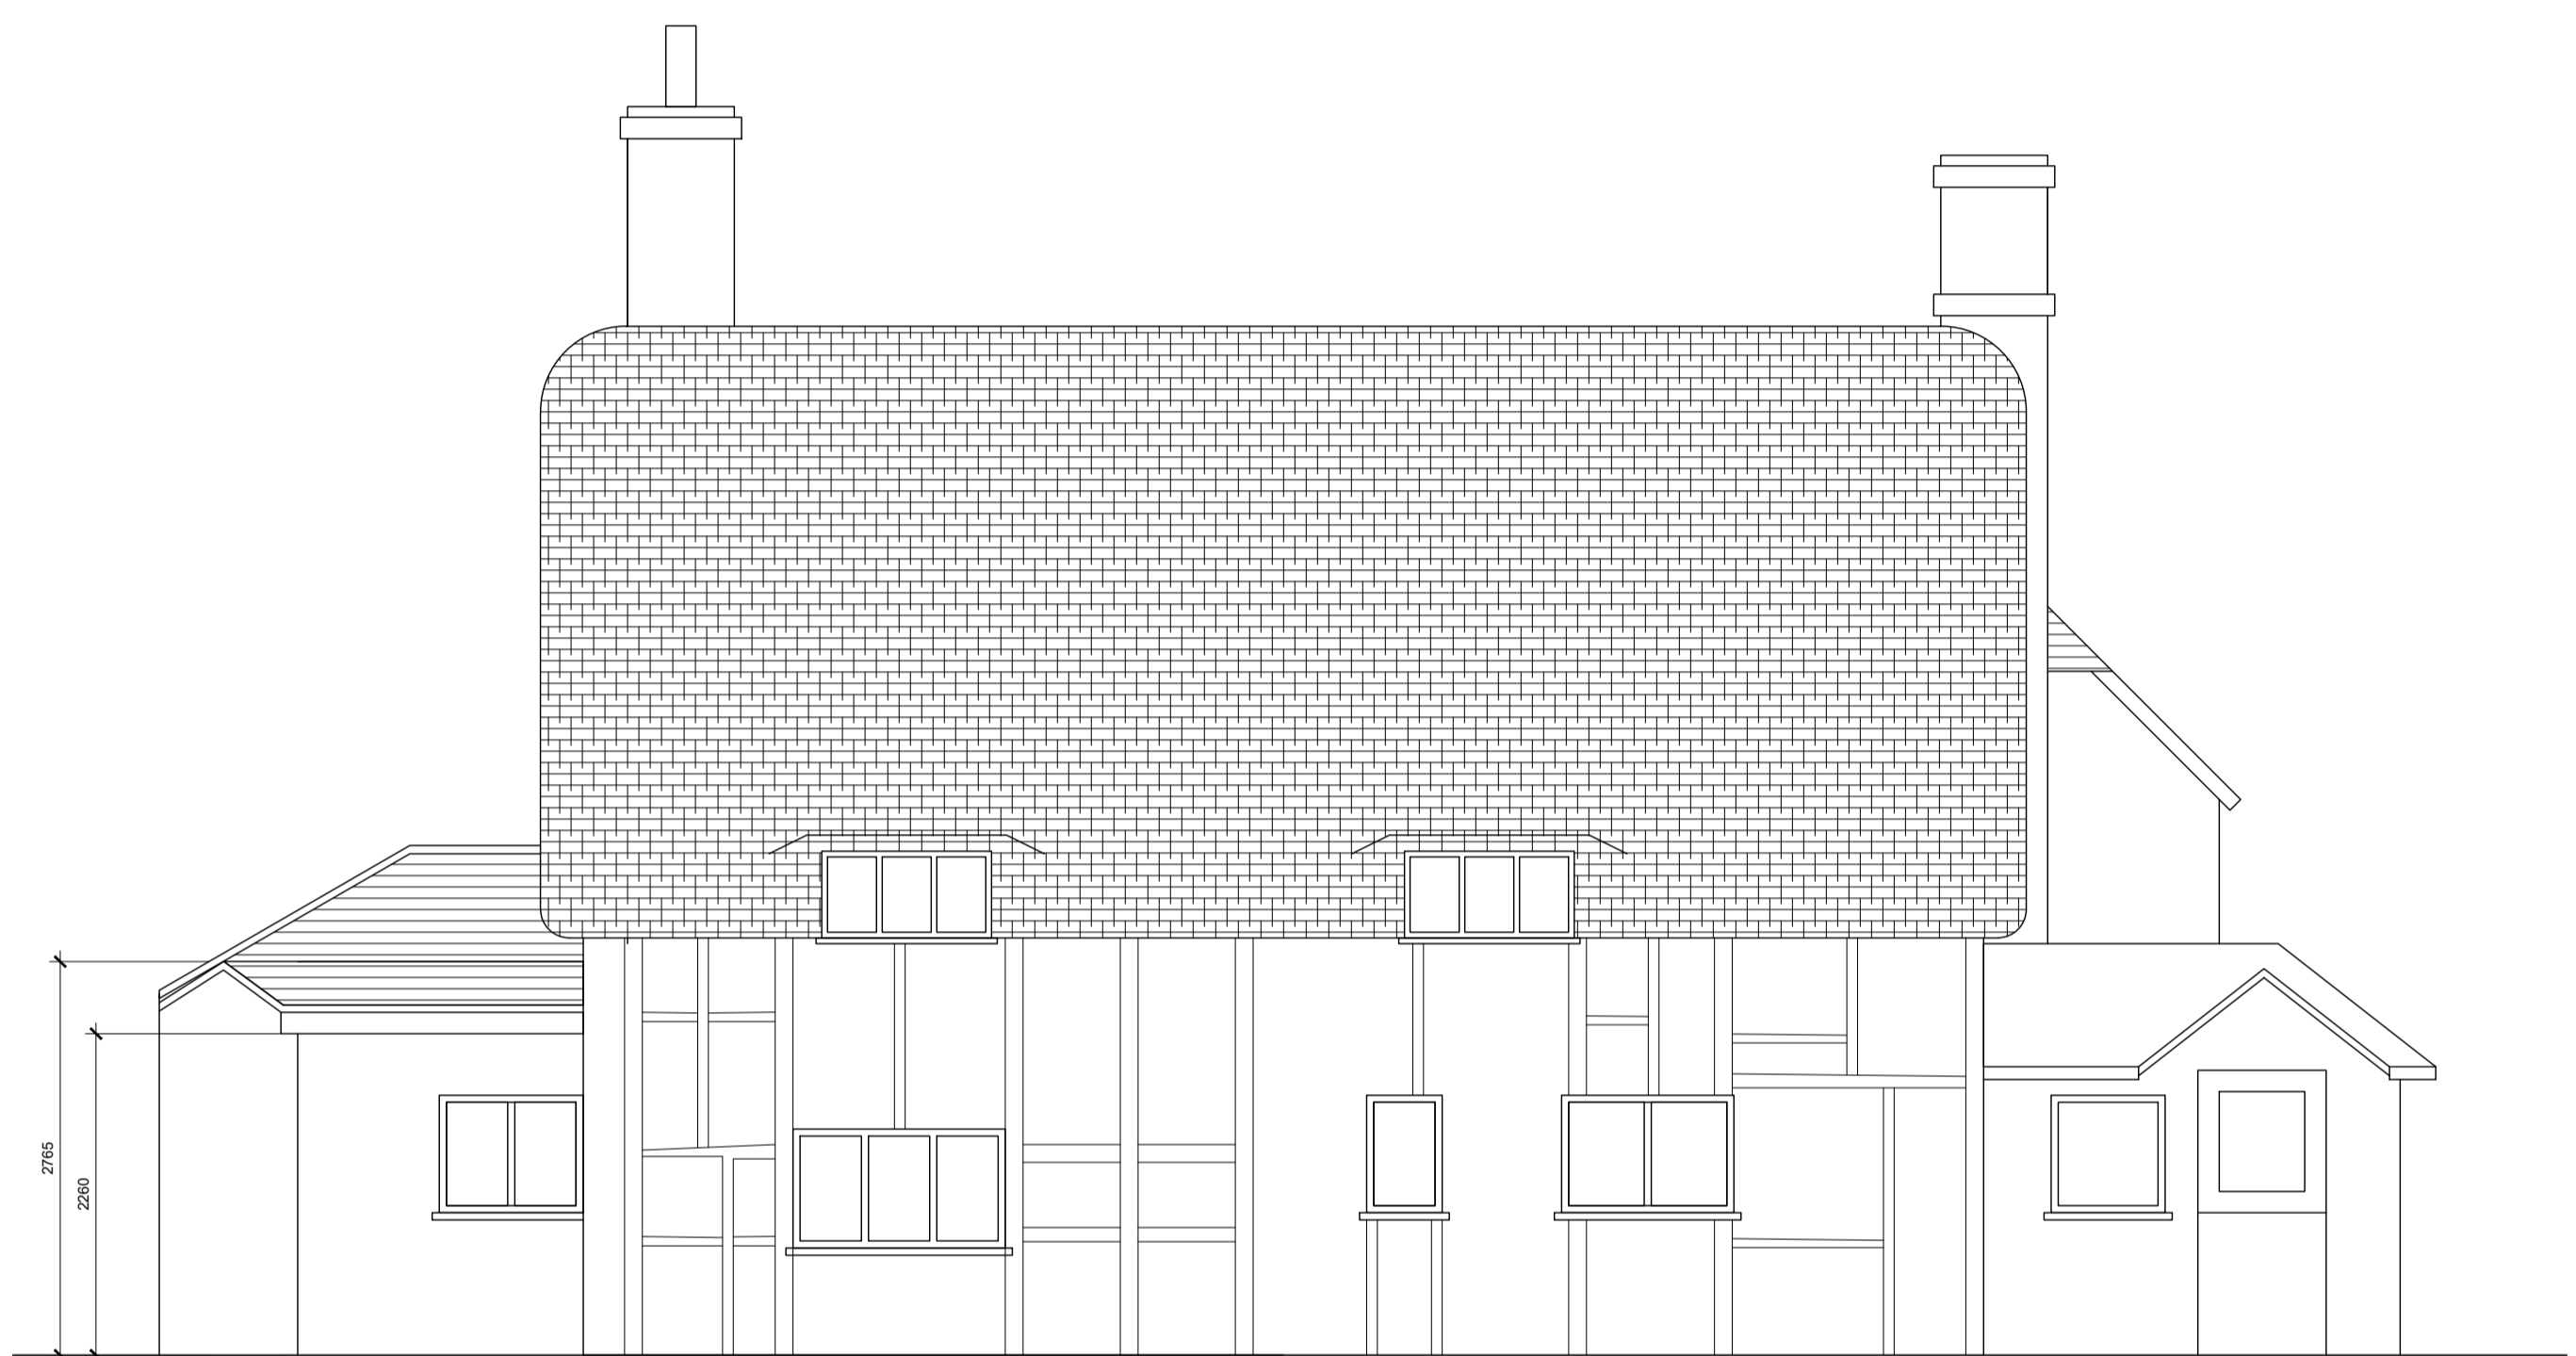

PROPOSED FRONT ELEVATION 1:50

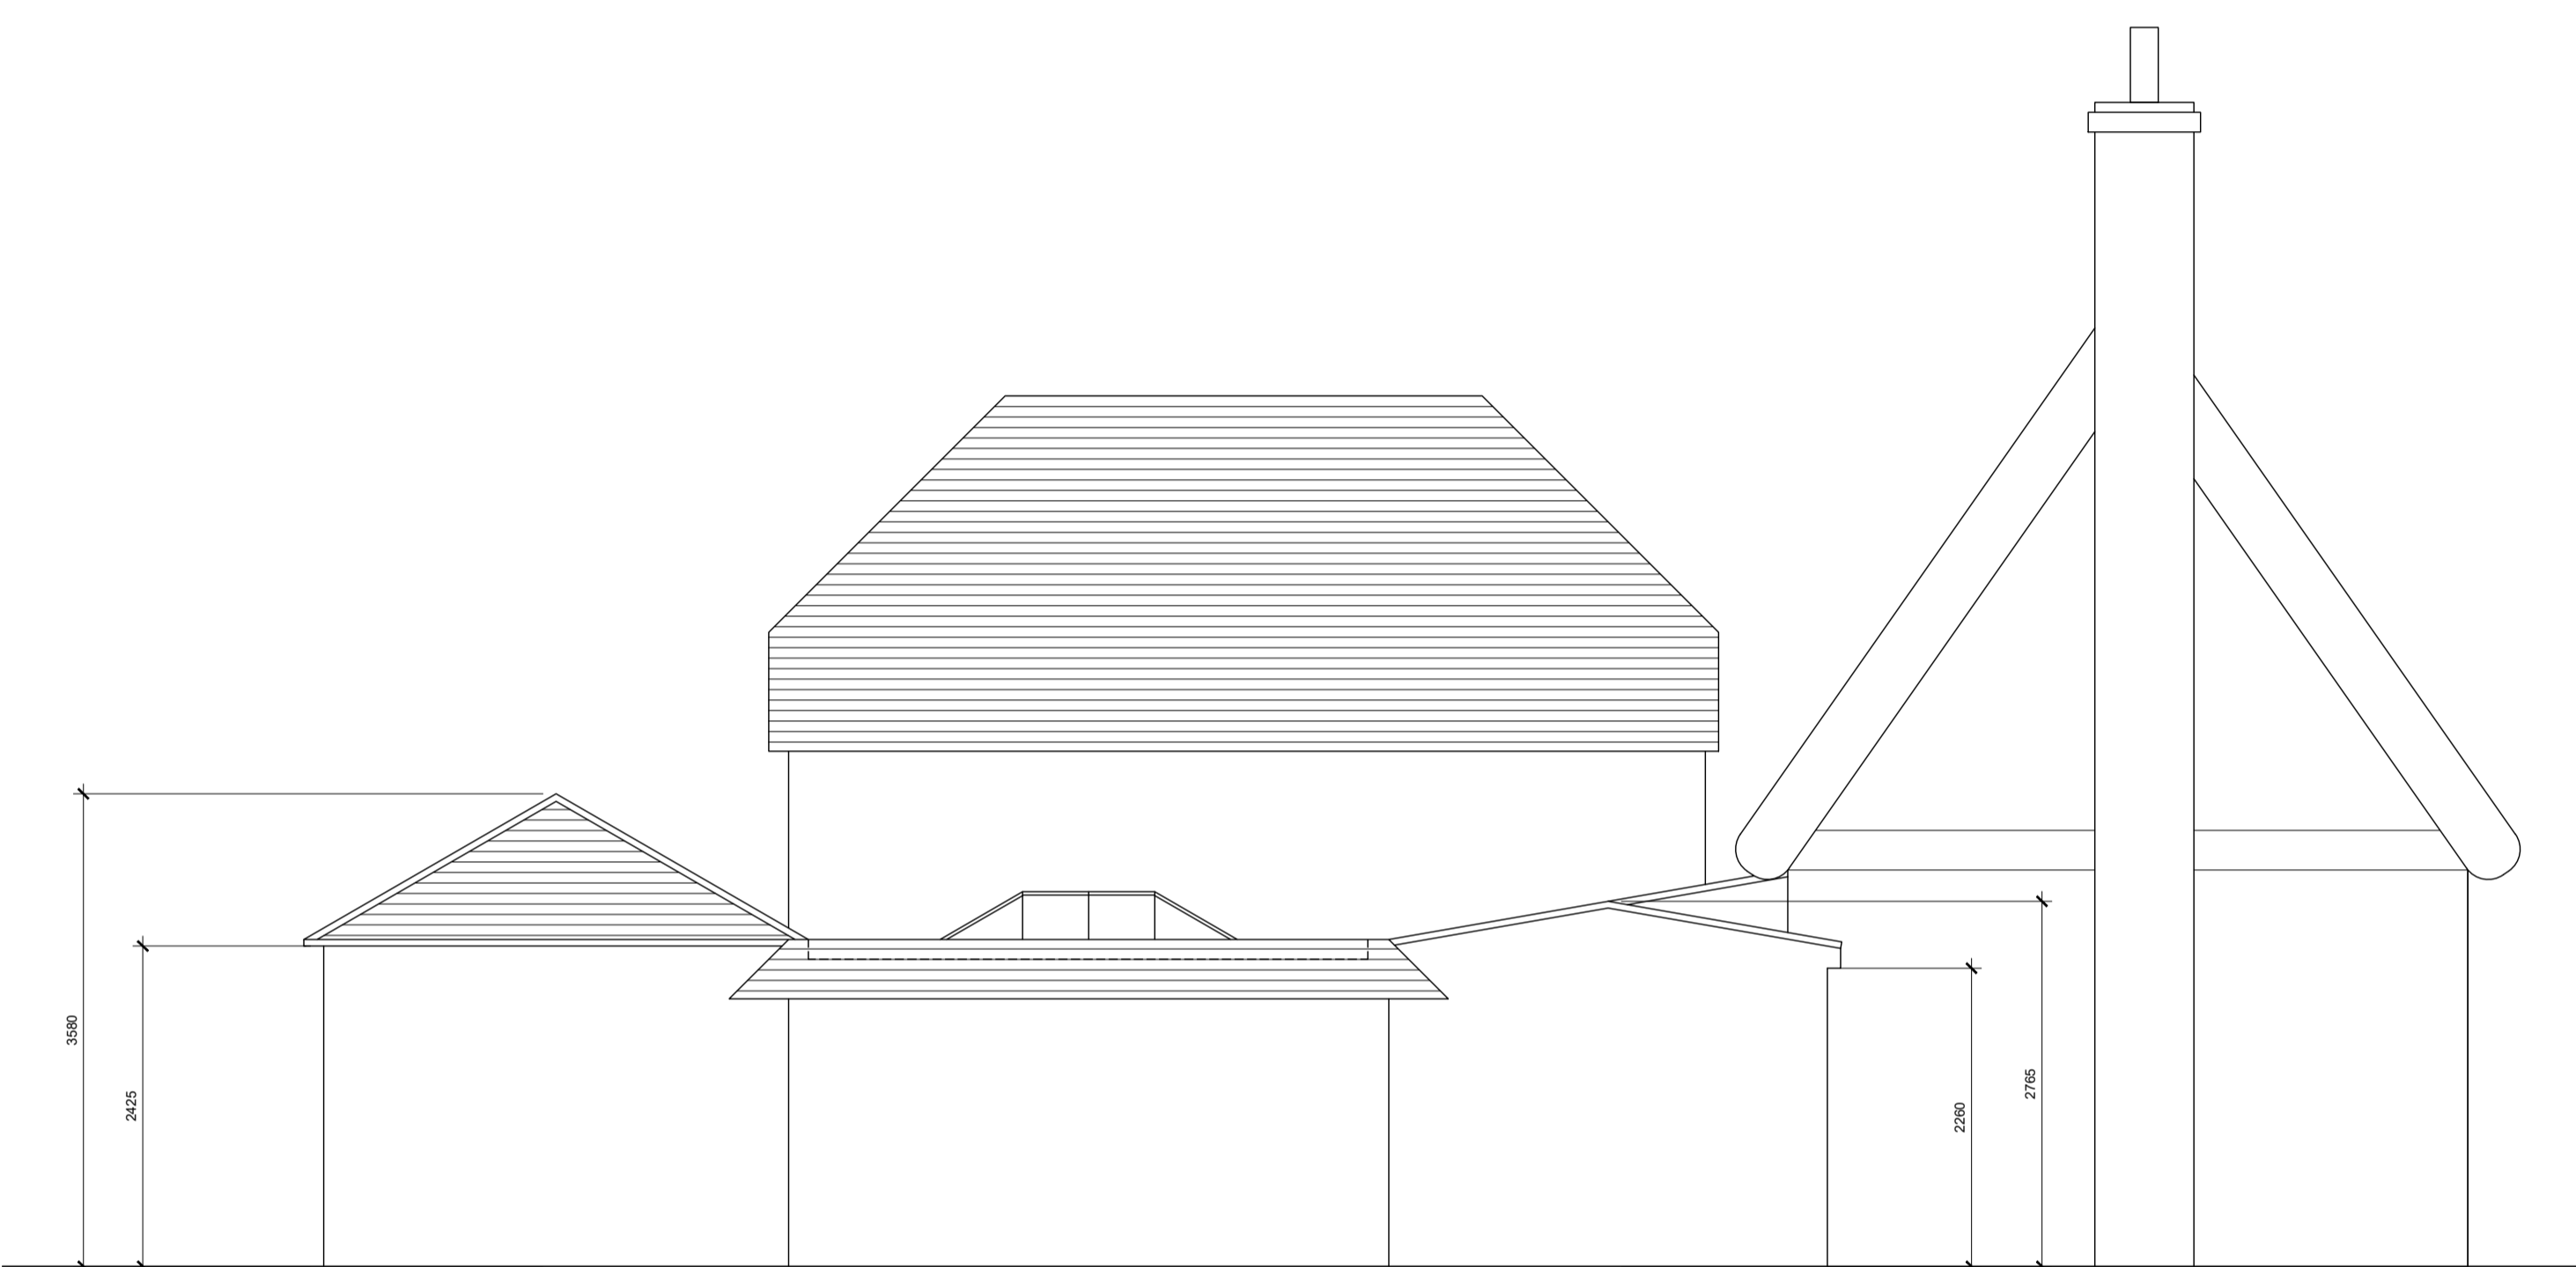


PROPOSED SIDE (WEST) ELEVATION 1:50

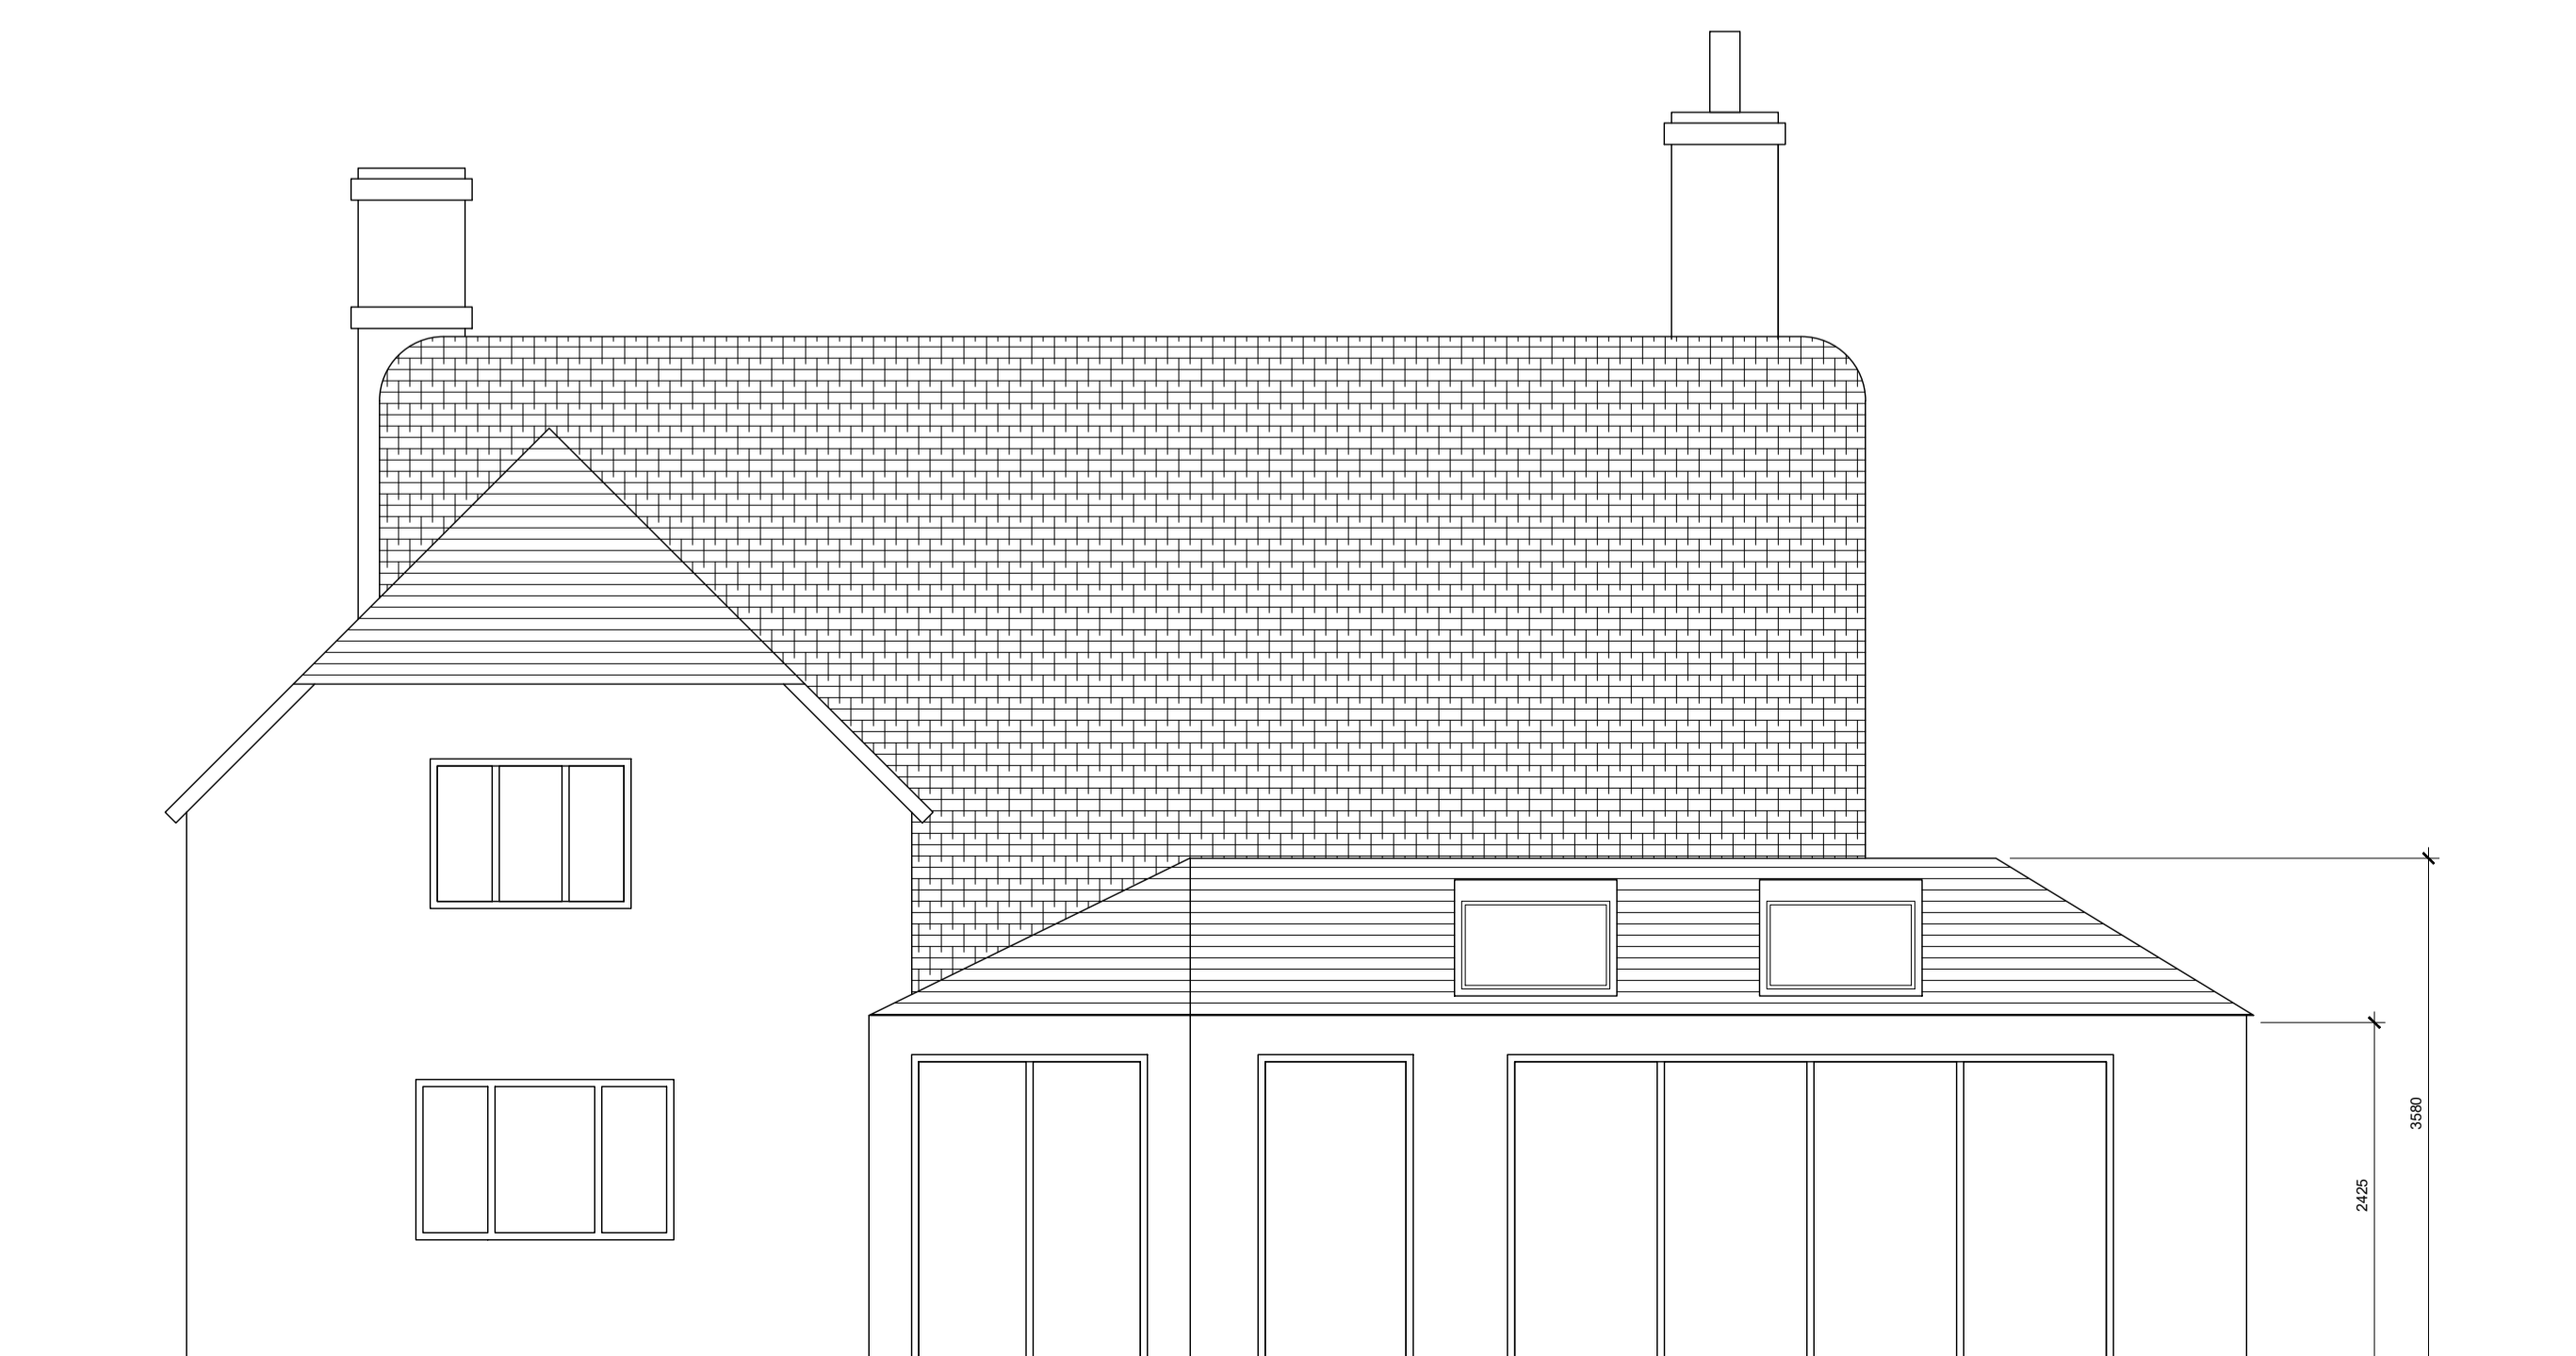

PROPOSED REAR ELEVATION 1:50



PROPOSED SIDE (EAST) ELEVATION 1:50

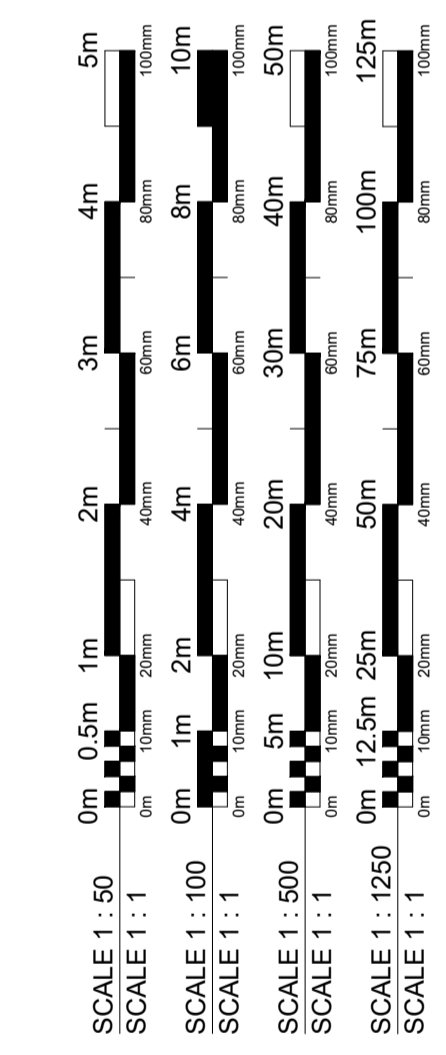

Rev	Date	Description	By
A03	29/03/21	PRELIMINARY ISSUE	SP
A02	24/03/21	PRELIMINARY ISSUE	SP
A01	24/03/20	PRELIMINARY ISSUE	SP
A00	17/03/20	PRELIMINARY ISSUE	SP



Client  
**Andy and Mel**

Project  
**Daffodil Cottage  
 Grendon Underwood**

Drawing Title  
**Proposed Elevations**


Drawn By  
 SP

Scale  
 1:50 @ A1


Date  
 FEB 2020

Project No. Drawing No. Revision  
 070 PPA 20 0002 A03


Status  
**FOR INFORMATION**

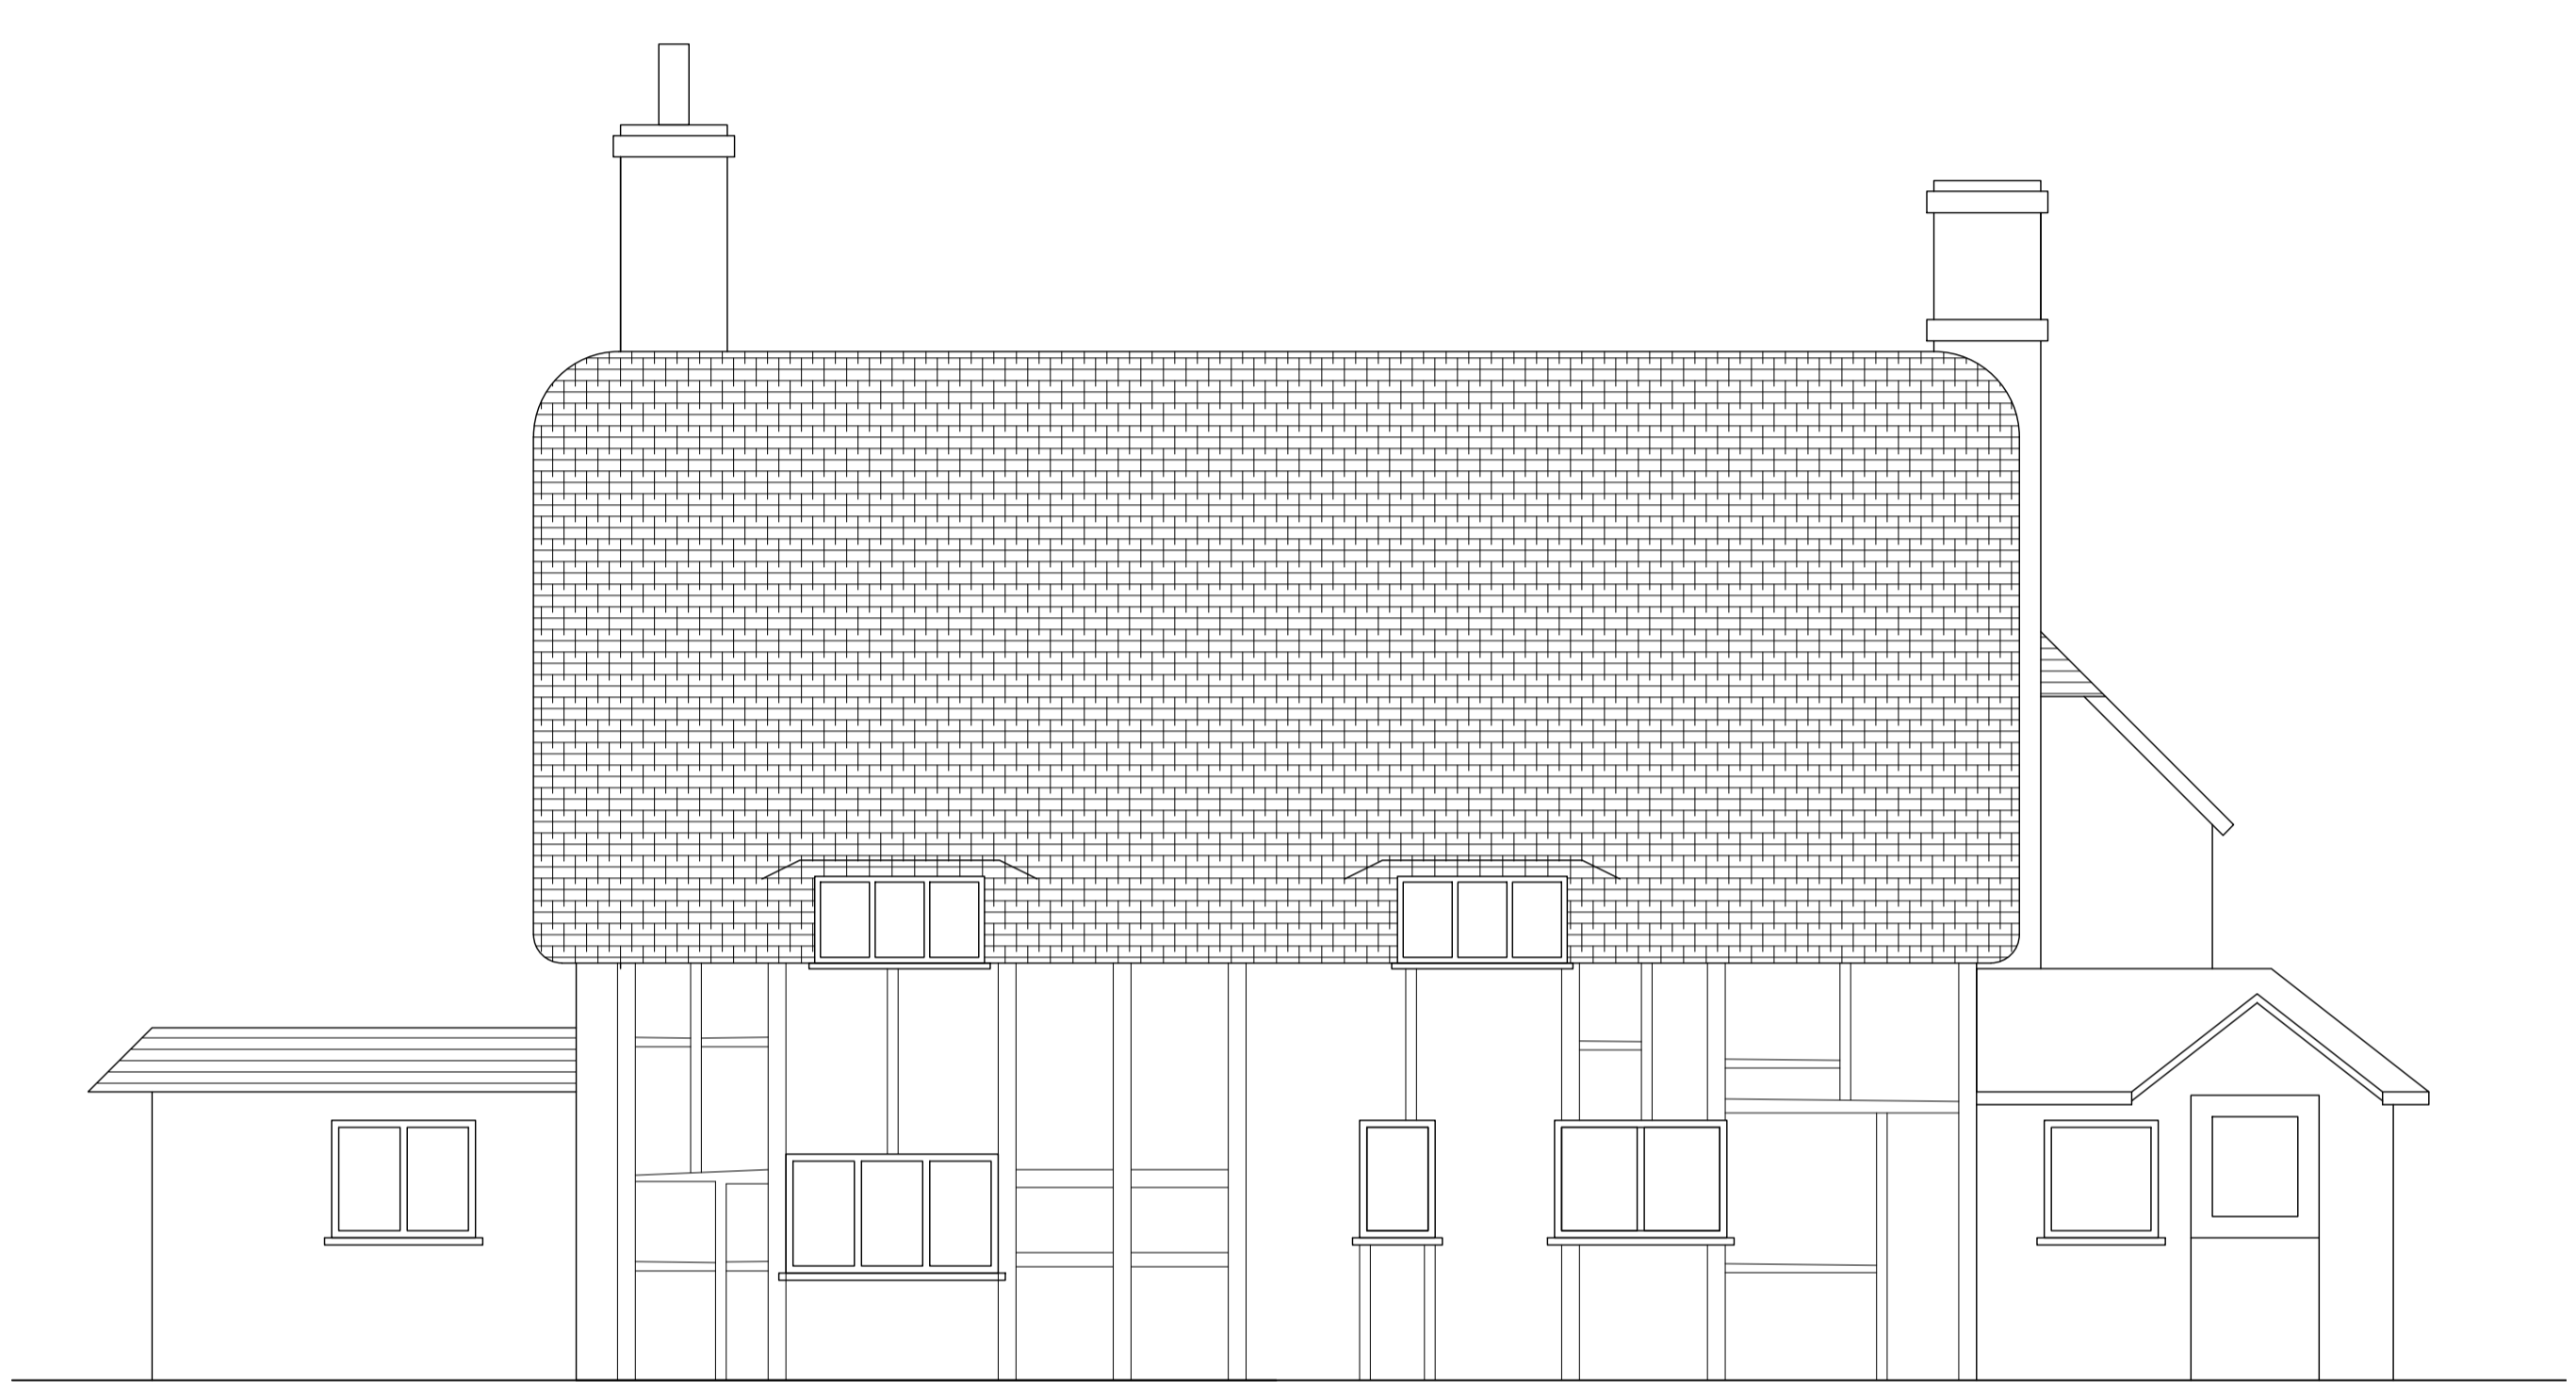

**EXISTING FRONT ELEVATION 1:50**

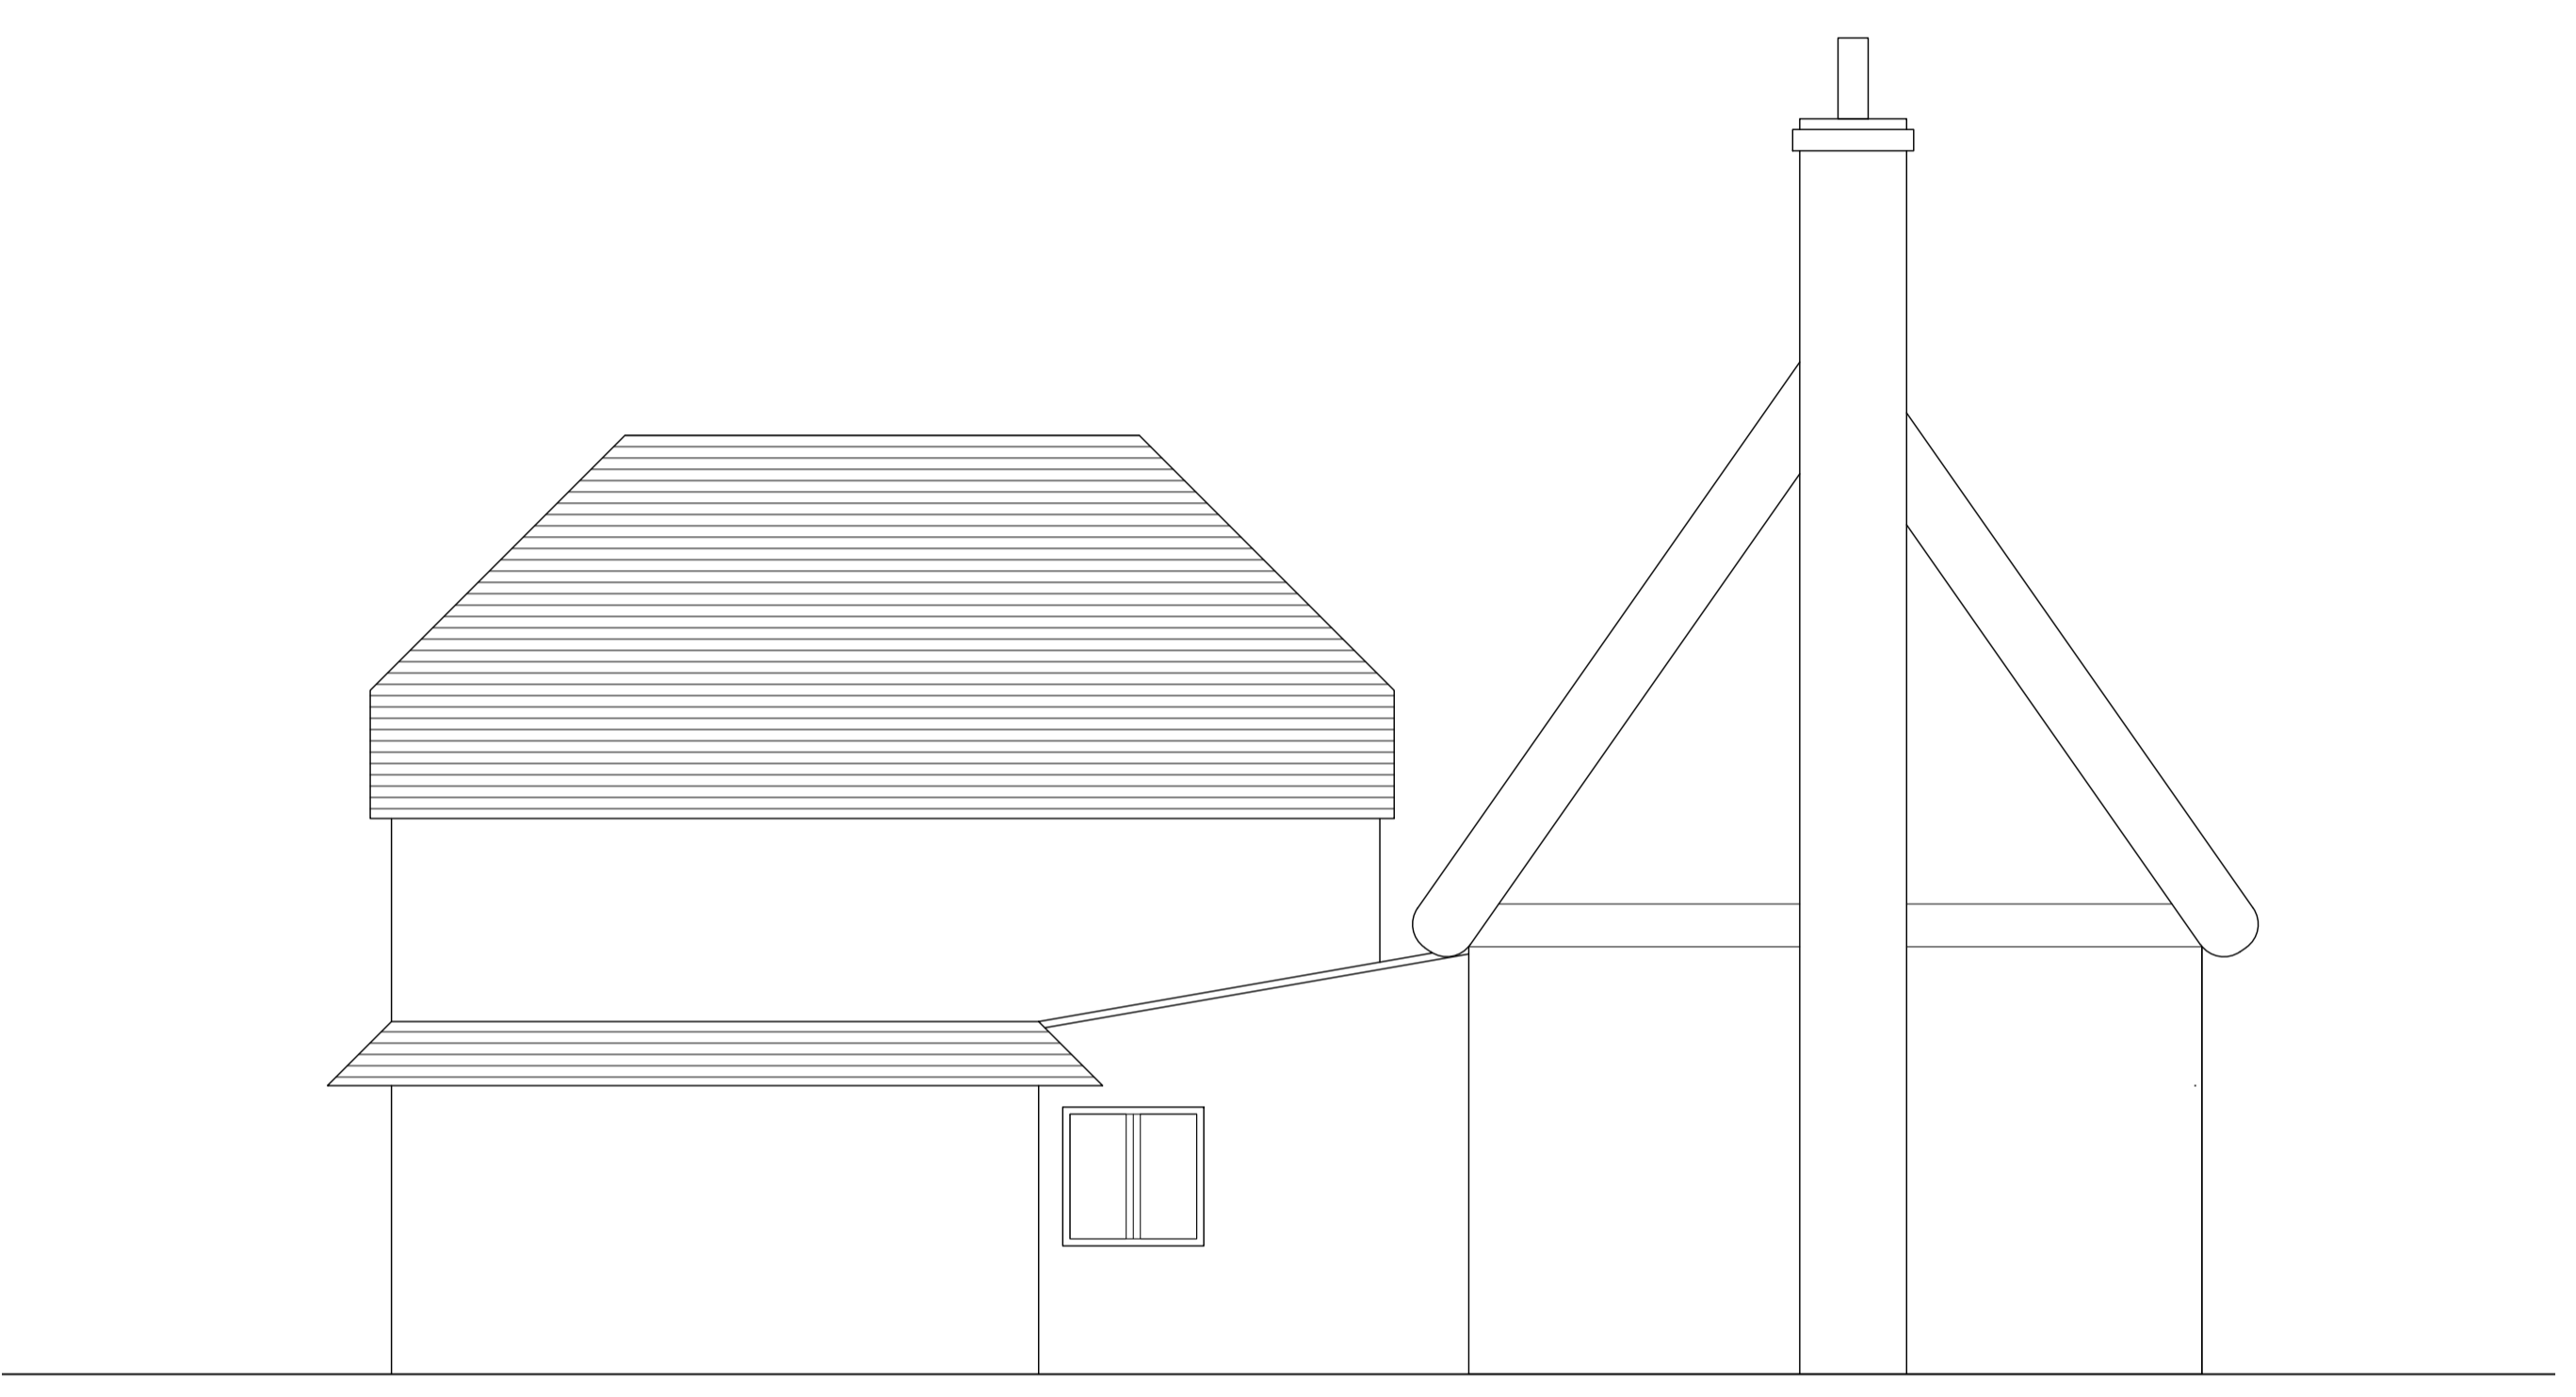


**EXISTING SIDE (WEST) ELEVATION 1:50**

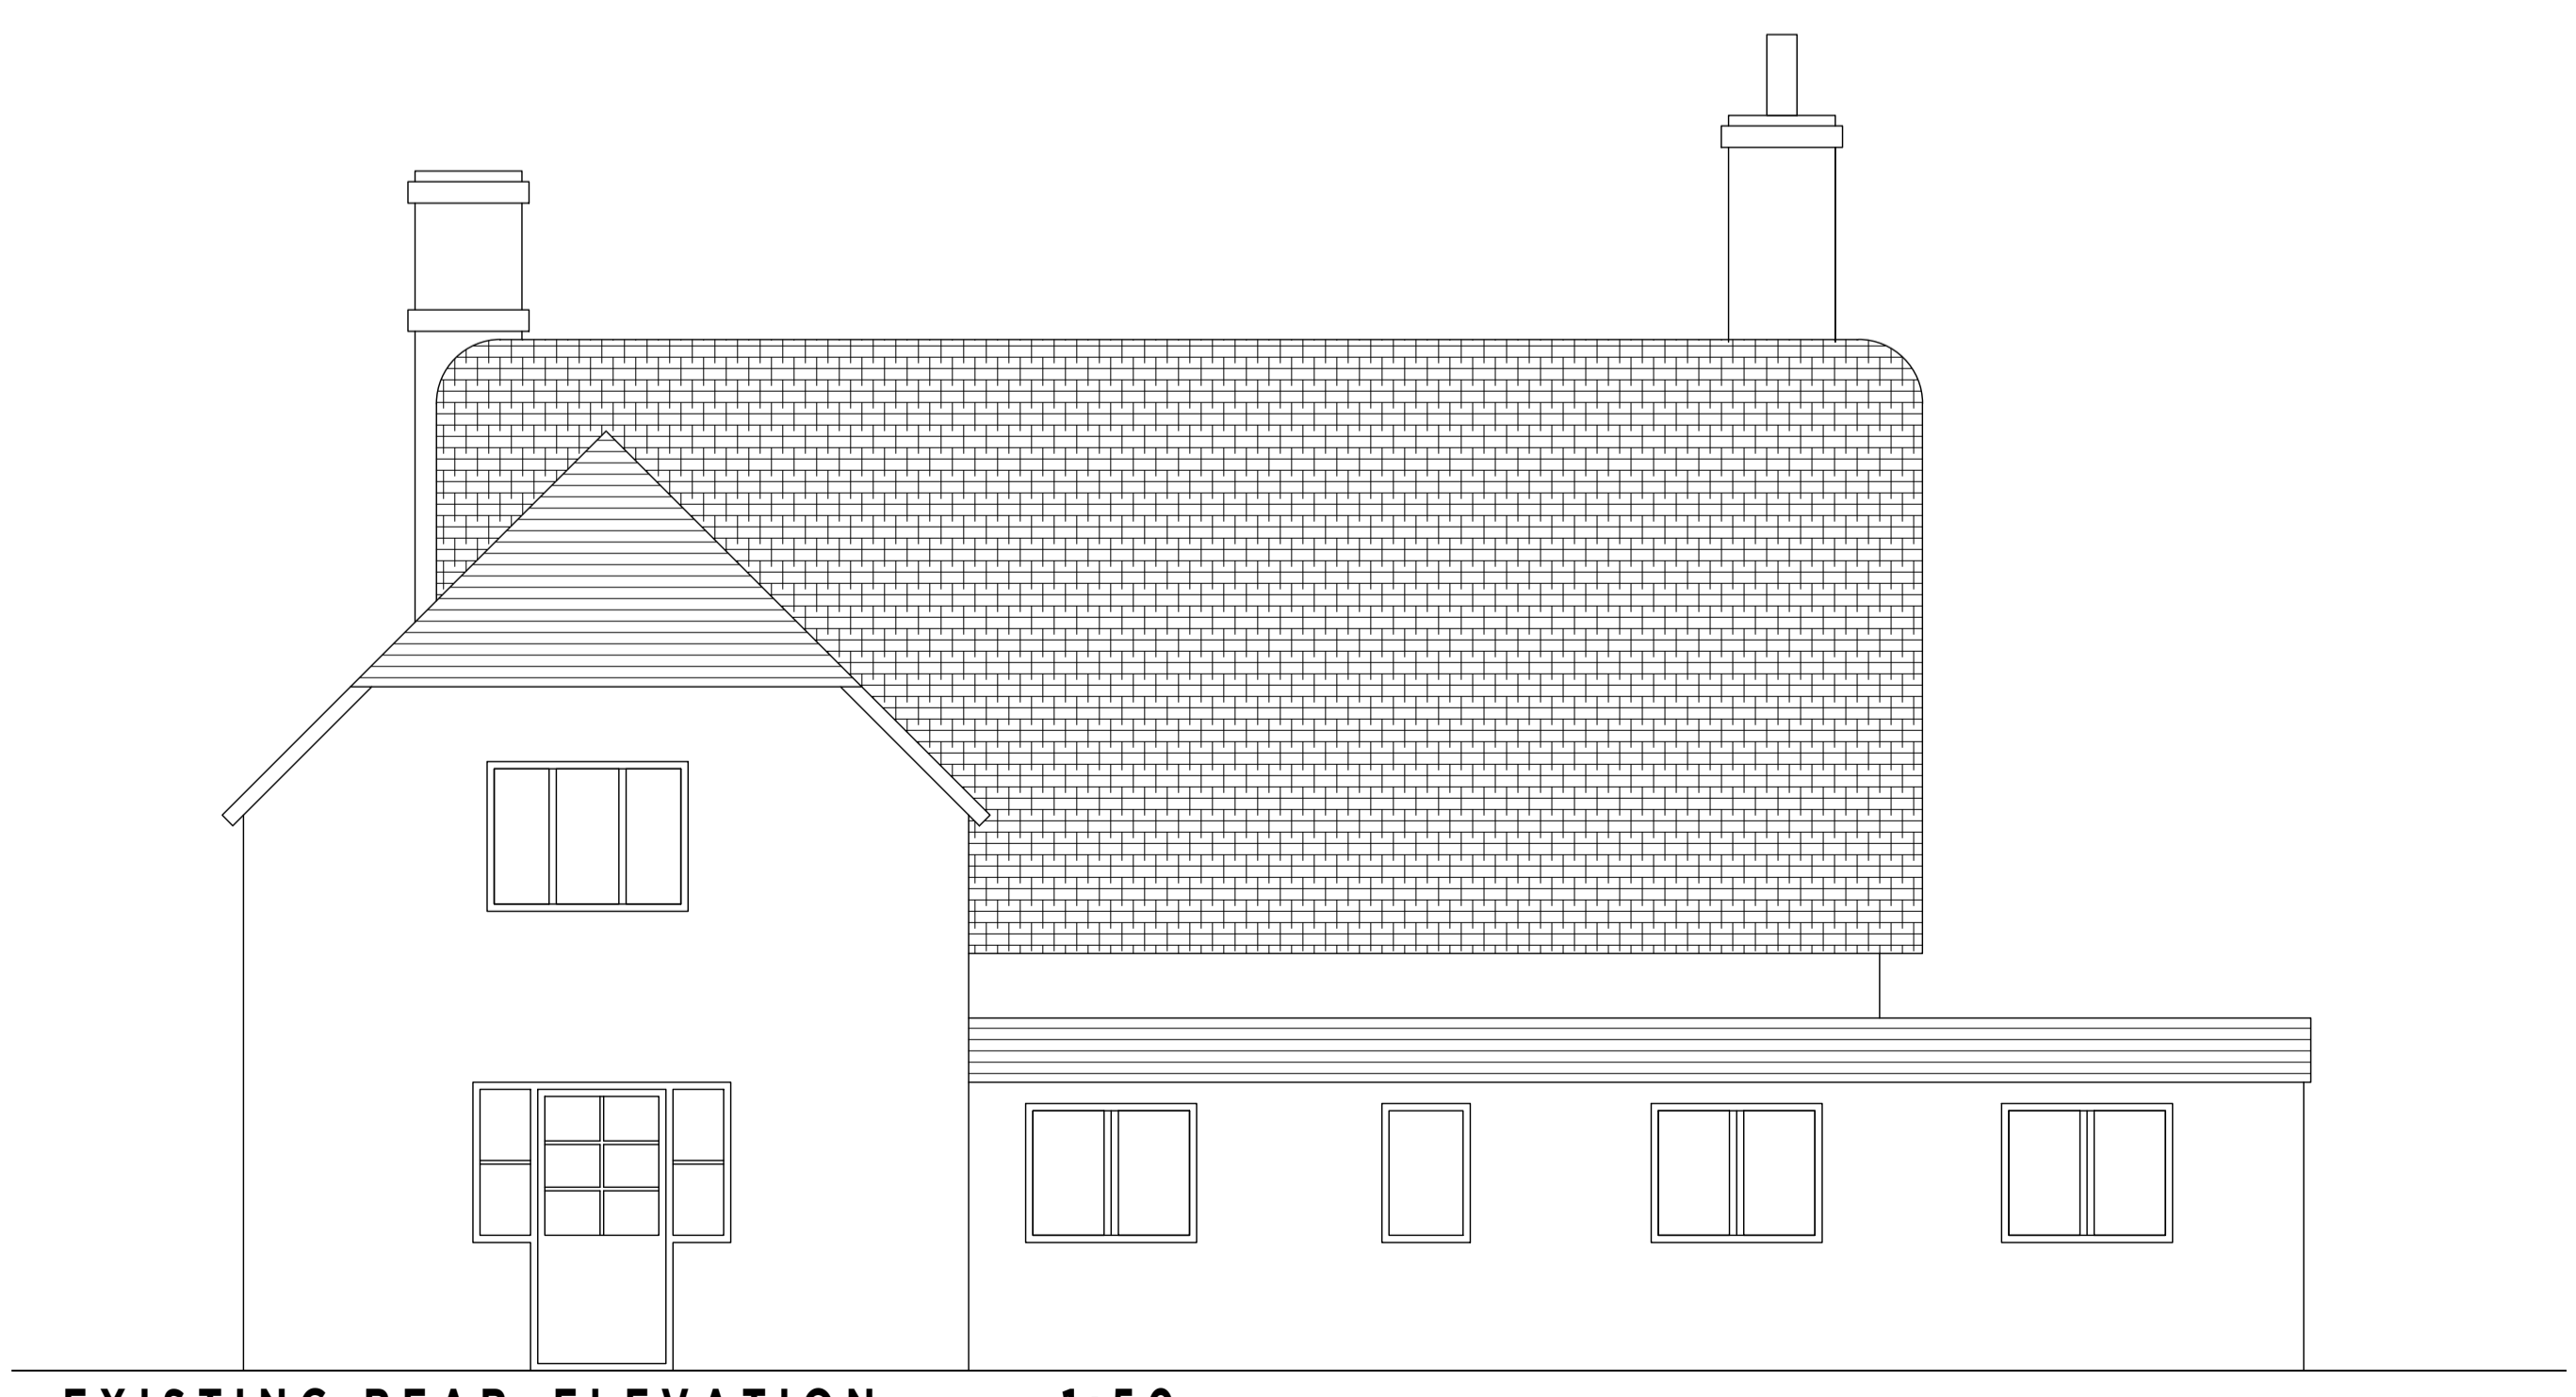

**EXISTING REAR ELEVATION 1:50**




**EXISTING SIDE (EAST) ELEVATION 1:50**

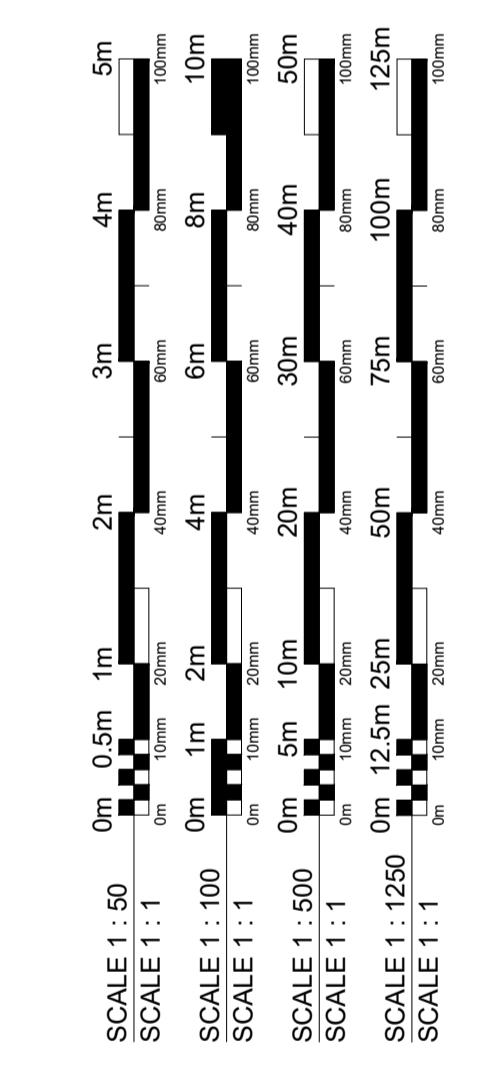





**SITE LOCATION**  
**1:1250**

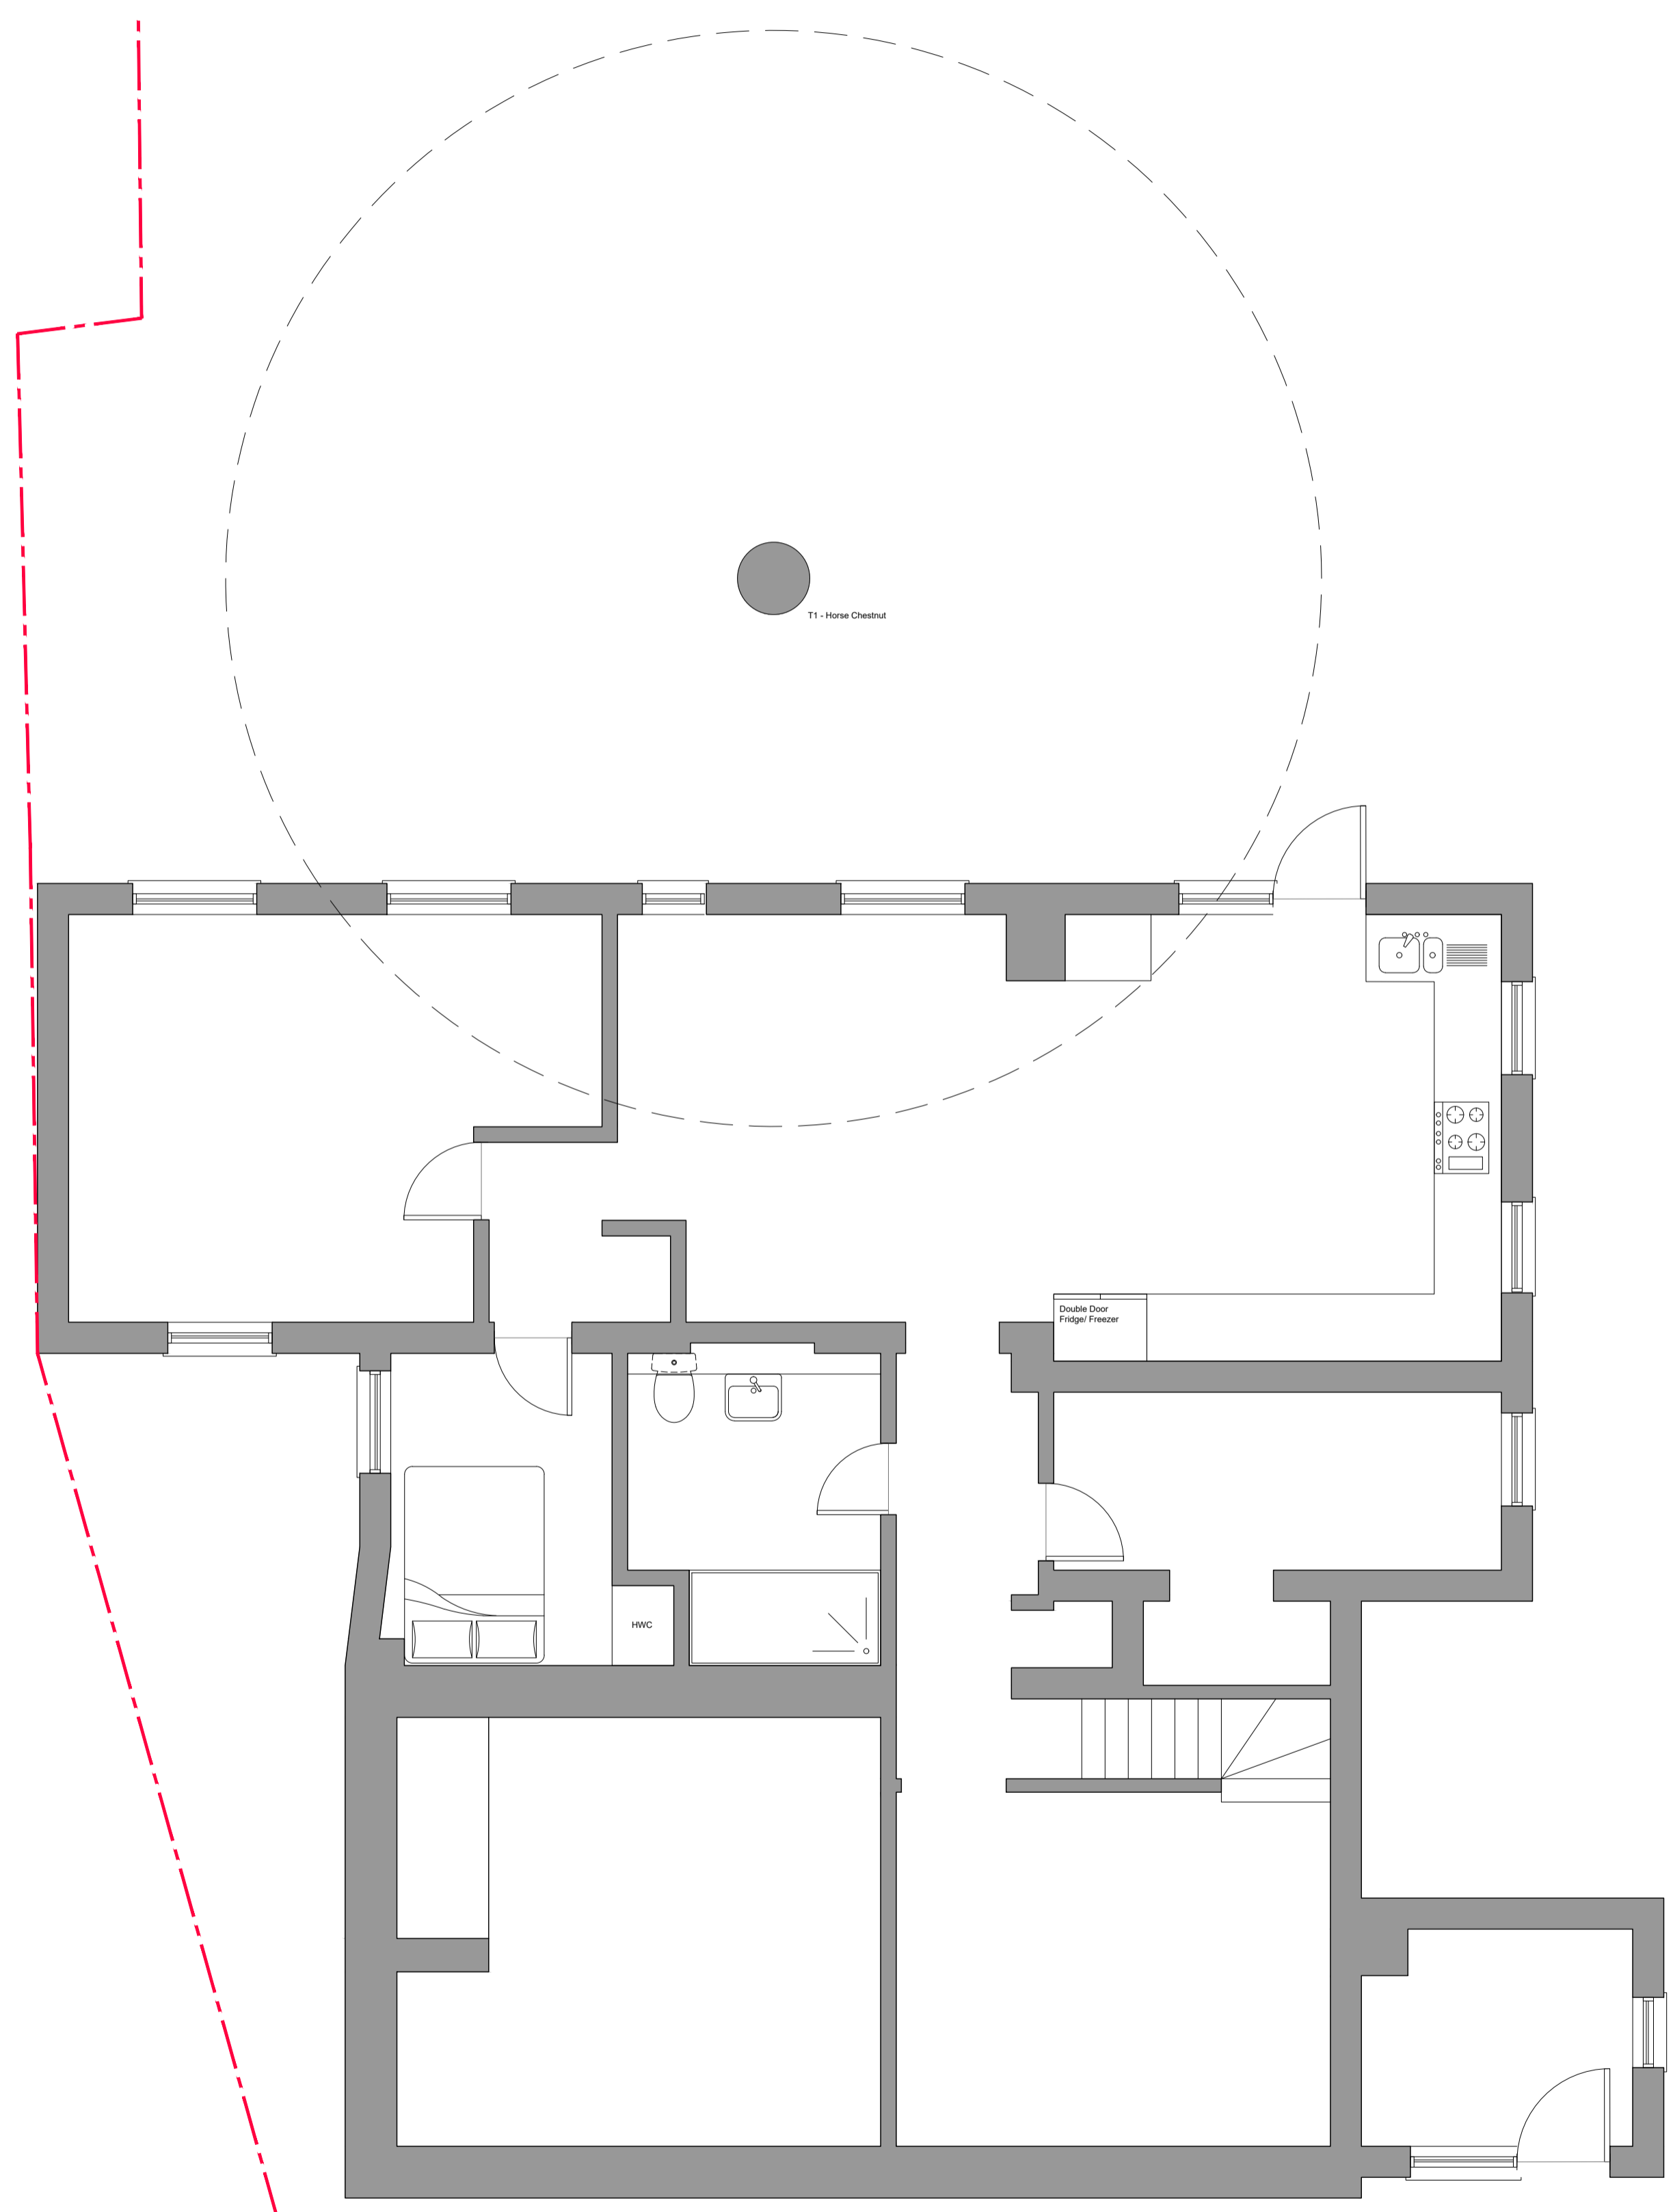

**EXISTING GROUND FLOOR PLAN**  
**1:50**

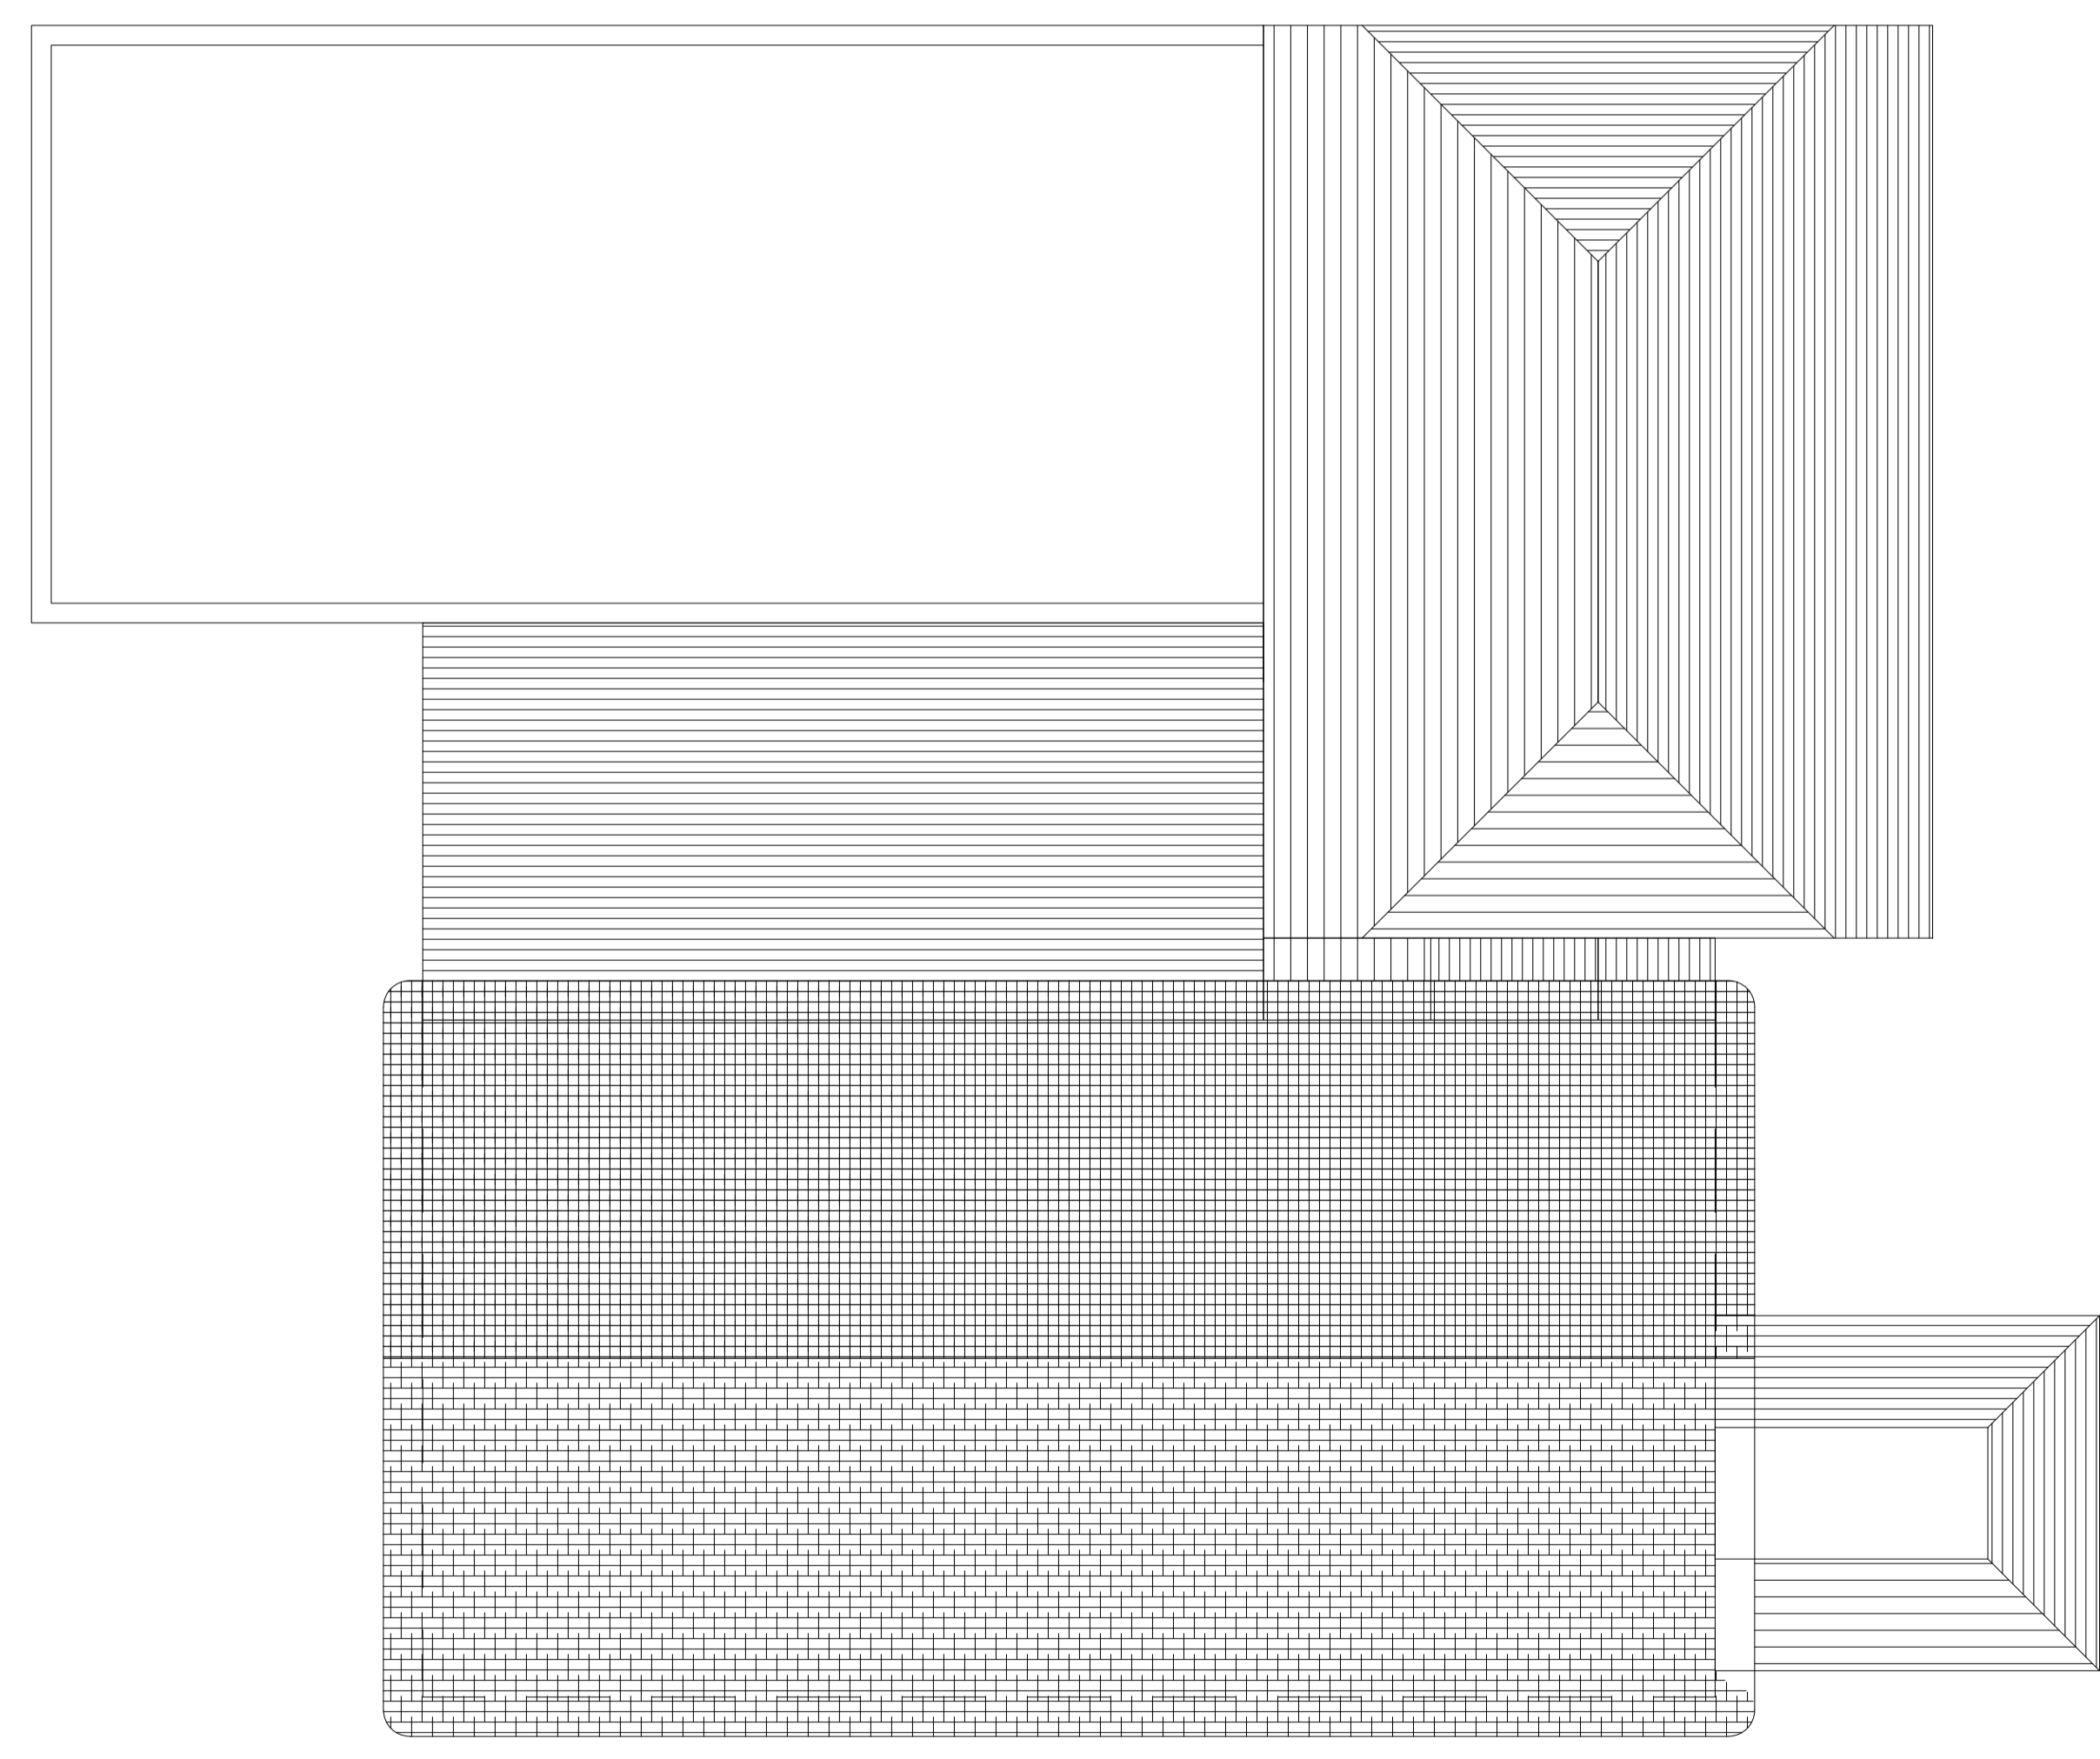

**EXISTING ROOF PLAN**  
**1:50**

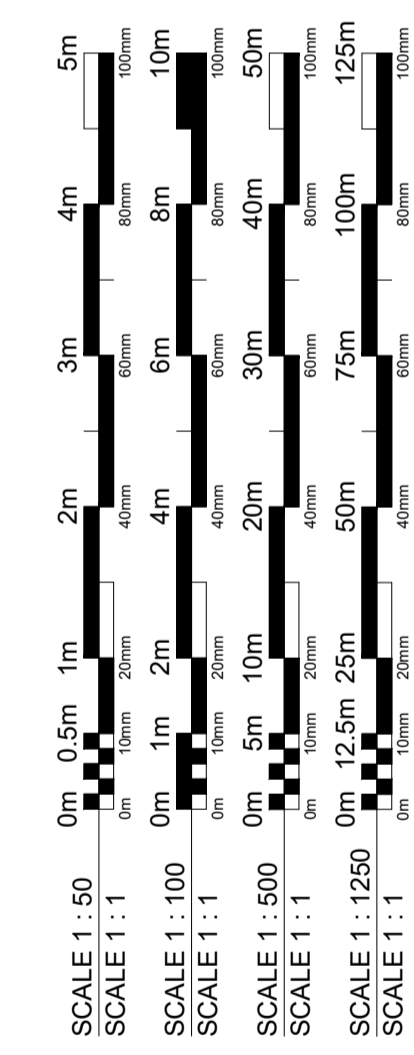

Rev	Date	Description	By
All	24/02/20	PRELIMINARY ISSUE	SP
All	17/09/20	PRELIMINARY ISSUE	SP



Client  
**Andy and Mel**

Project  
**Daffodil Cottage**  
**Grendon Underwood**

Drawing Title  
**Existing Plans**

Drawn By  
 SP

Scale  
 1:50 @ A1

Project No. 070 PPA  
 Drawing No. 01 0001 A01

Status  
**FOR INFORMATION**