


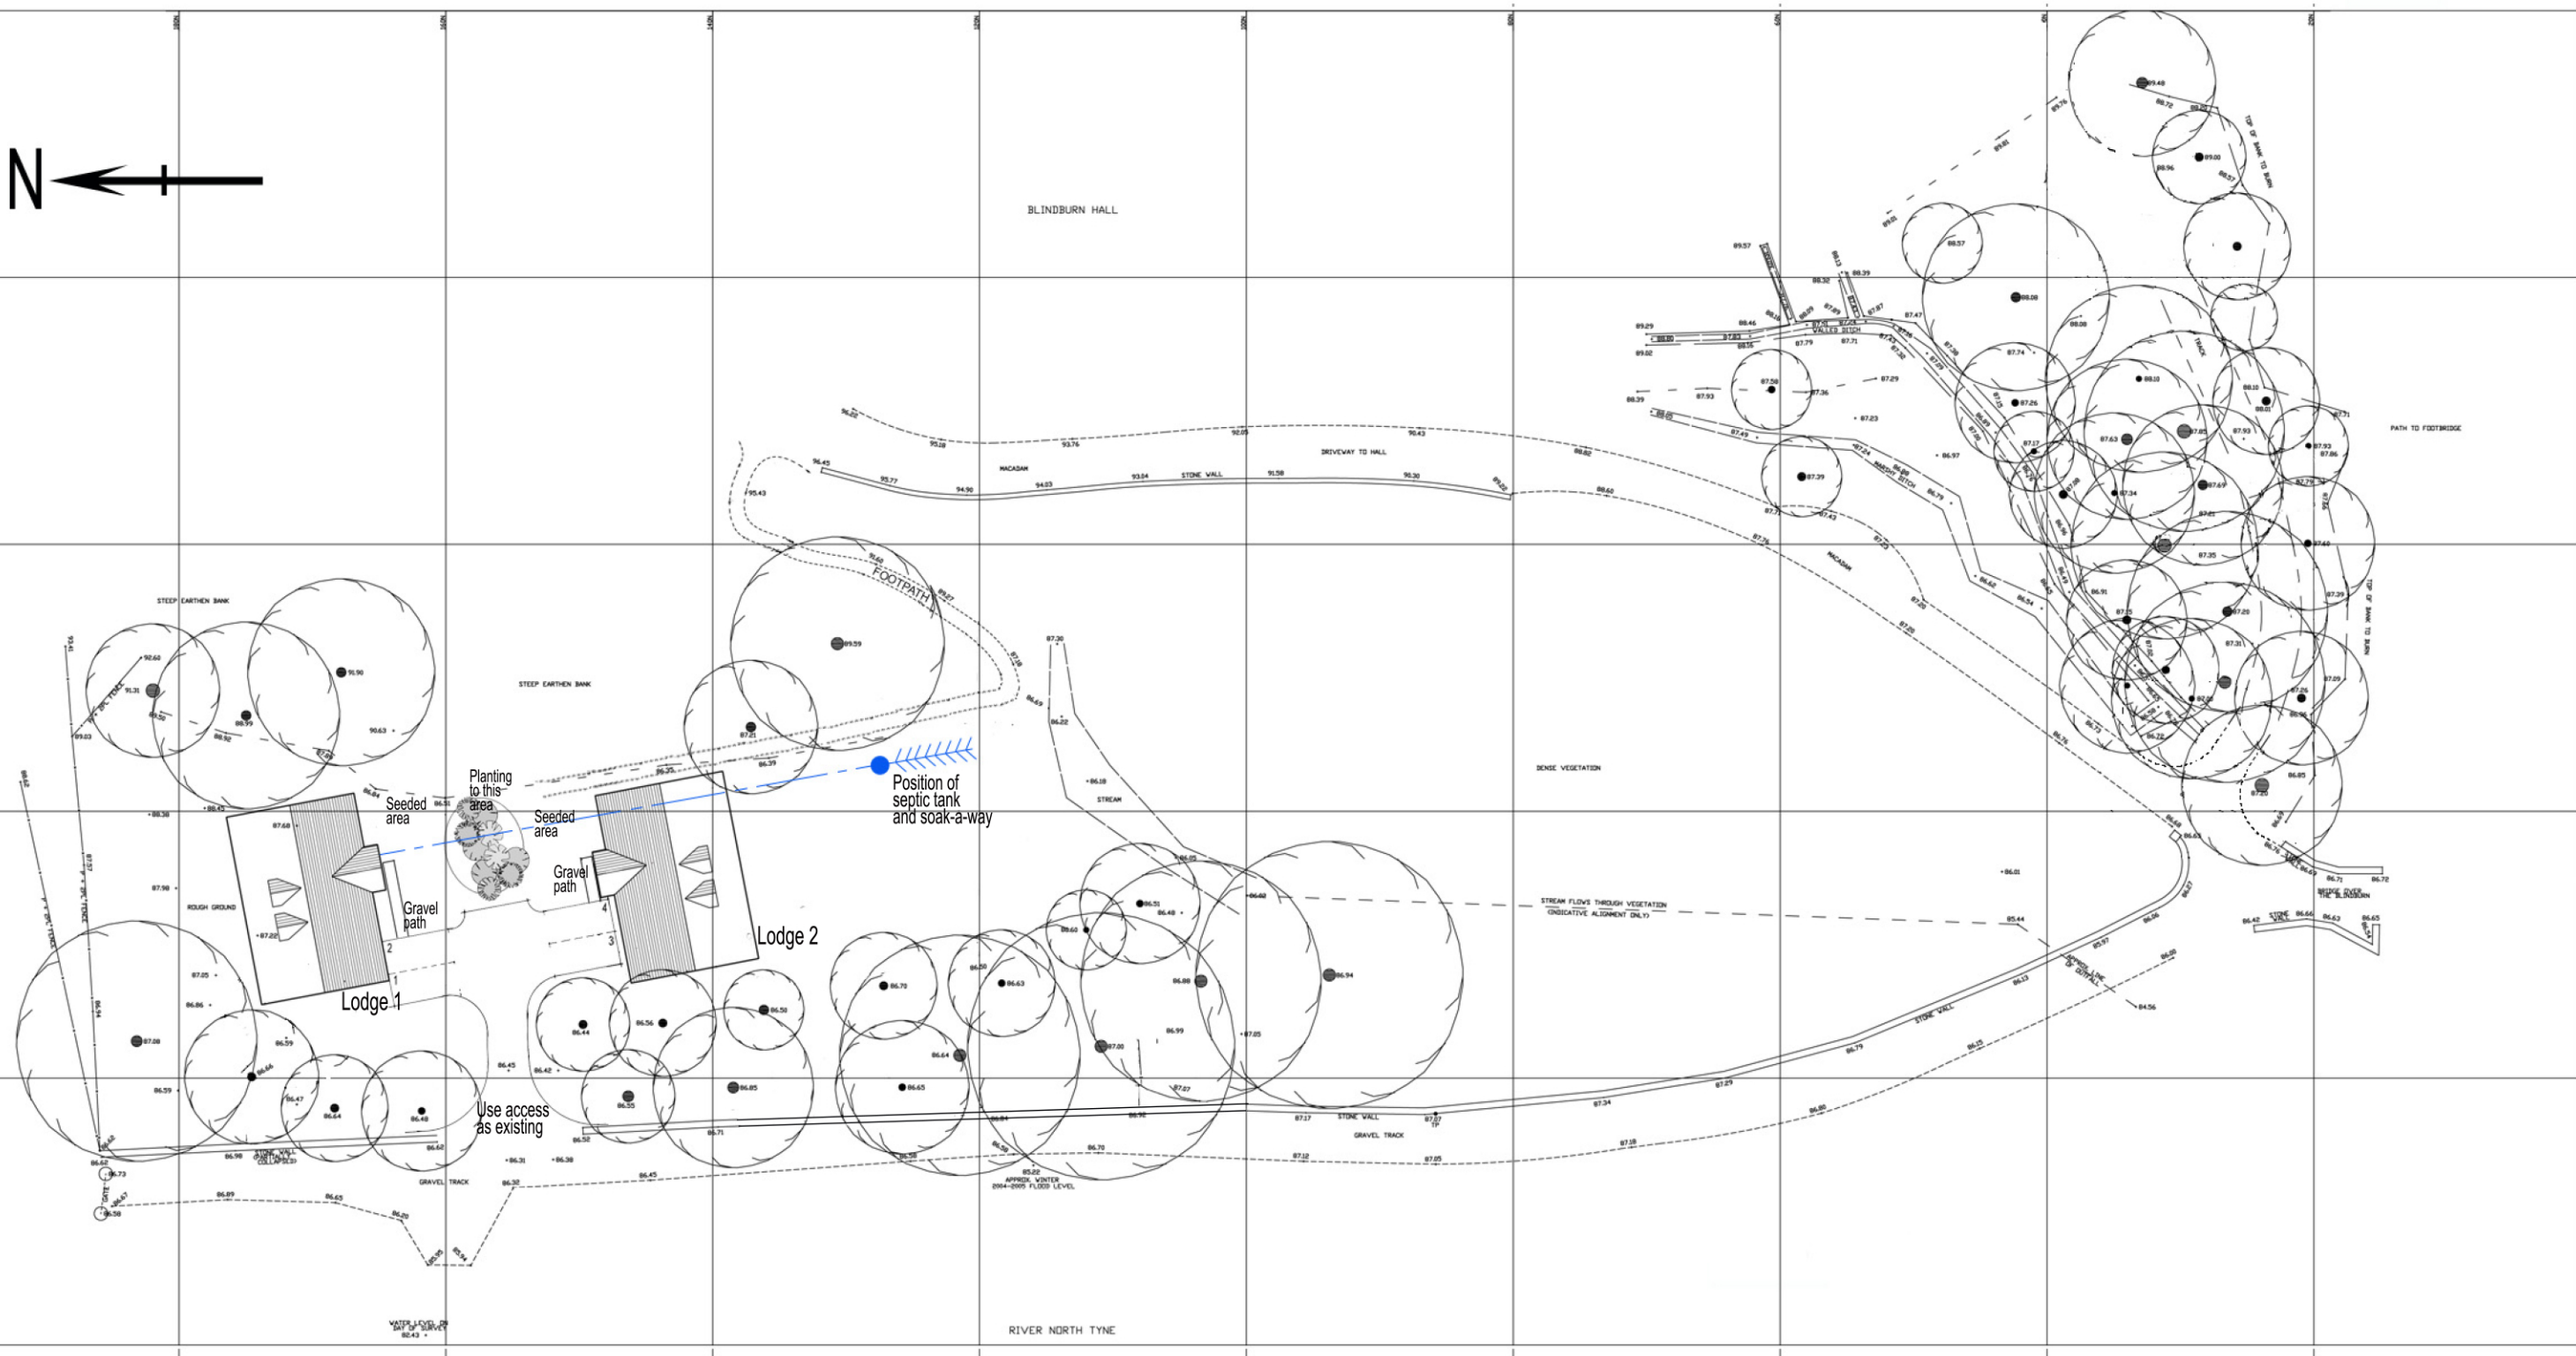

BLINDBURN HALL



**GENERAL NOTES**

This drawing should not be scaled. Dimensions to be verified onsite. Any discrepancies should be referred to the Architect prior to work being put in hand.

This drawing is the property of Property Design Matters Ltd and the drawing is issued on the condition that it is not copied, reproduced or disclosed to any unauthorised person, either wholly or in part without the consent in writing from Property Design Matters Ltd, Beaufront Park, Anick Road, Hexham, NE46 4TU.

**NOTES:**



PROJECT: PROPOSED 2 Nr HOLIDAY CHALETs ON SITE AT BLINDBURN HALL WARK

FOR: Mr & Mrs A Isbister

DWG TITLE:

**PROPOSED  
SITE PLAN**

SCALE: 1 to 500 at A3

DWG BY: JT

CHECKED BY:

DATE: 16.03.2012



Beaufront Park . Anick Road  
Hexham . NE46 4TU  
Tel: 01434 600533 . Fax: 01434 600570  
julian@designmattersltd.co.uk

DWG No:  
PDM/12/BLINDBURN/03