




GROUND FLOOR PLAN

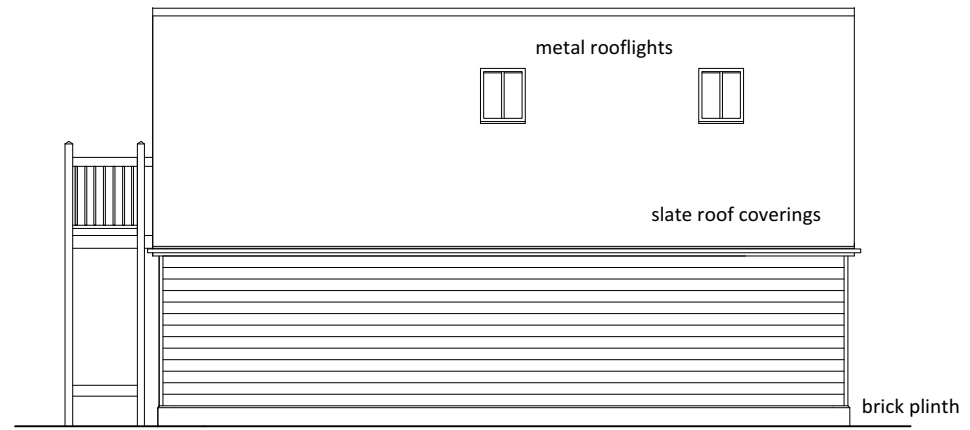


WEST ELEVATION

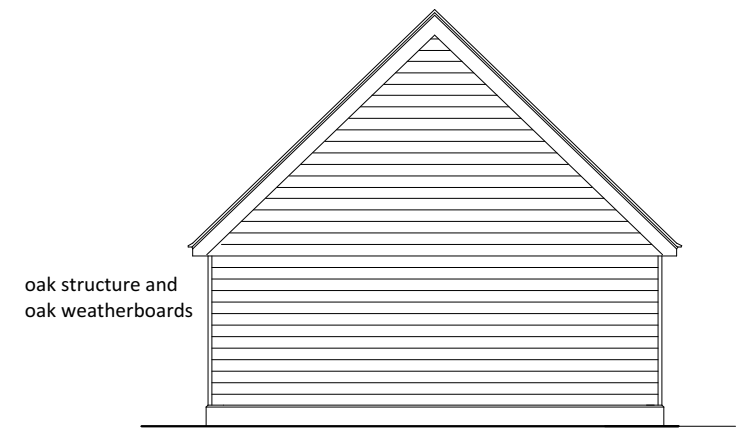


SOUTH ELEVATION

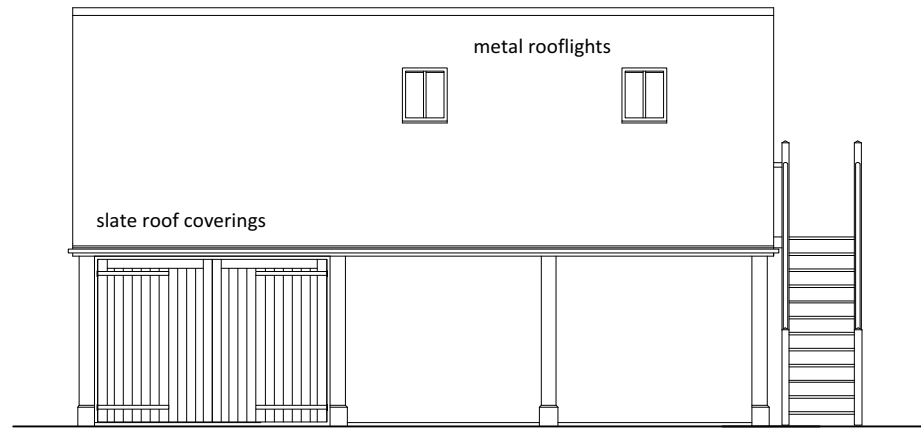

EAST ELEVATION

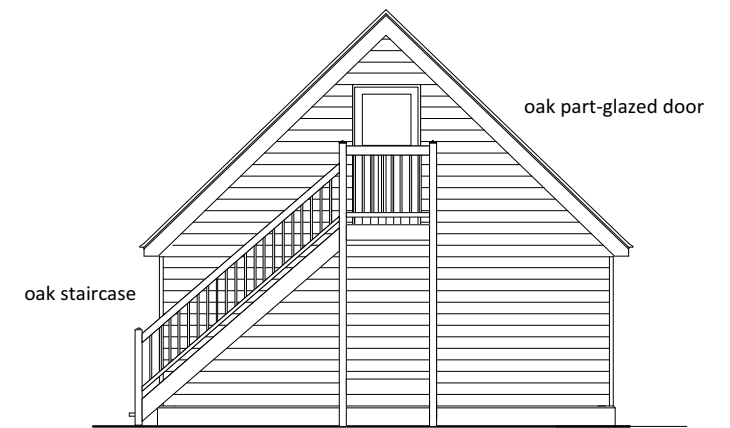

NORTH ELEVATION


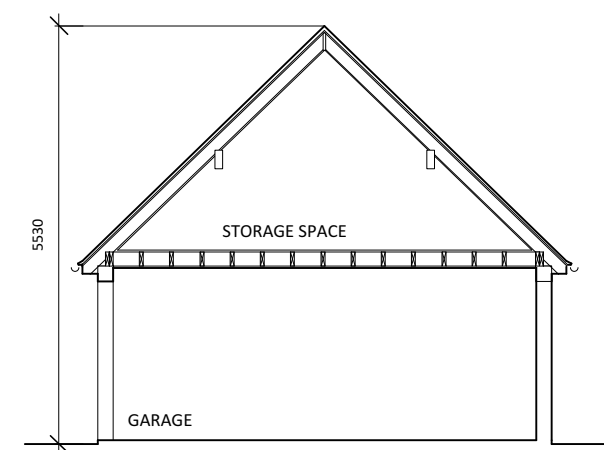


SECTION A - A

REV C (16/08/2022) EXTERNAL STAIRCASE AND USE OF ROOF SPACE ADDED(APB)
 REV B (15/09/2021) MINOR AMENDMENTS (APB)
 REV A (07/09/2021) MINOR AMENDMENTS (APB)

NOTES -

SCALE 1:100

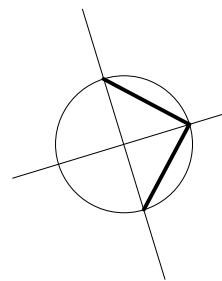 

nick joyce architects ltd
 architects and historic building consultants

Company No. 9524906 Registered in England and Wales

5 BARBOURNE ROAD WORCESTER WR1 1RS
 TELEPHONE 01905 726307/29911 FAX 01905 726307

ORCHARD COTTAGE, WINDRUSH

NEW GARAGE and HOME OFFICE -
 PLANS AND ELEVATIONS AS PROPOSED

SCALE - 1:100 @ A3	DRAWN -	DRG No - 2286/04C
DATE - MARCH 2021	CHECKED -	

© This drawing and the building works depicted in it are the copyright of the architect and may not be reproduced except by written permission