




SOUTH ELEVATION

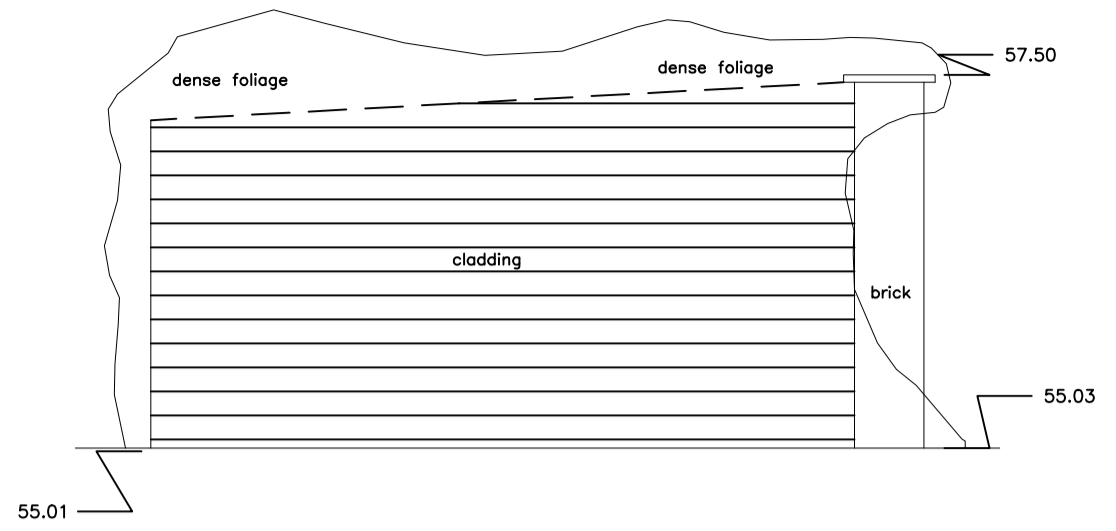

WEST ELEVATION

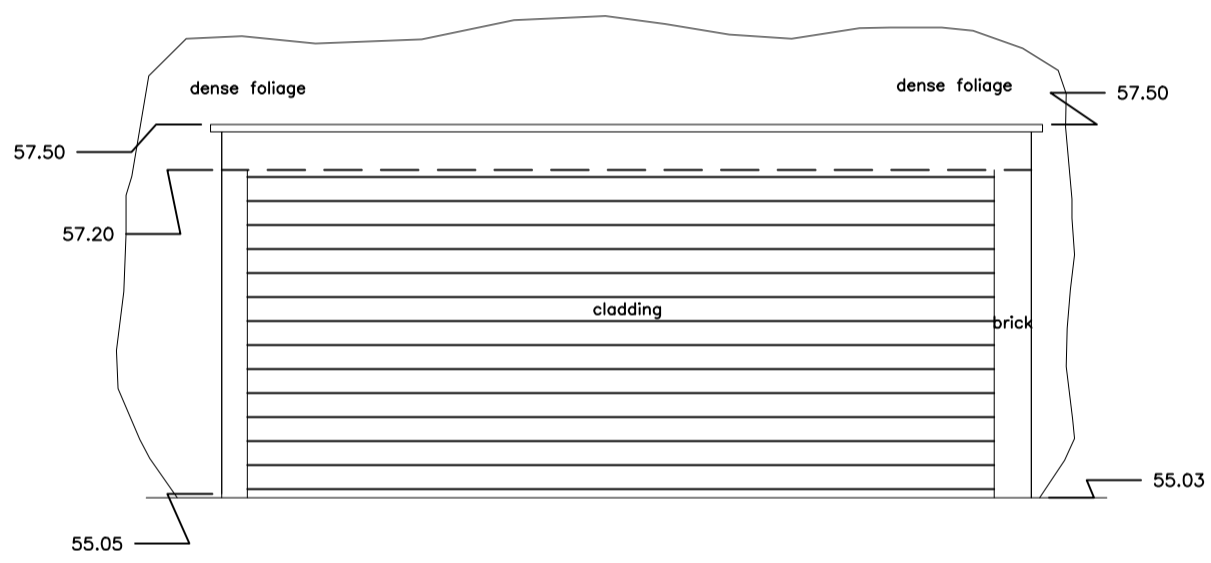

NORTH ELEVATION

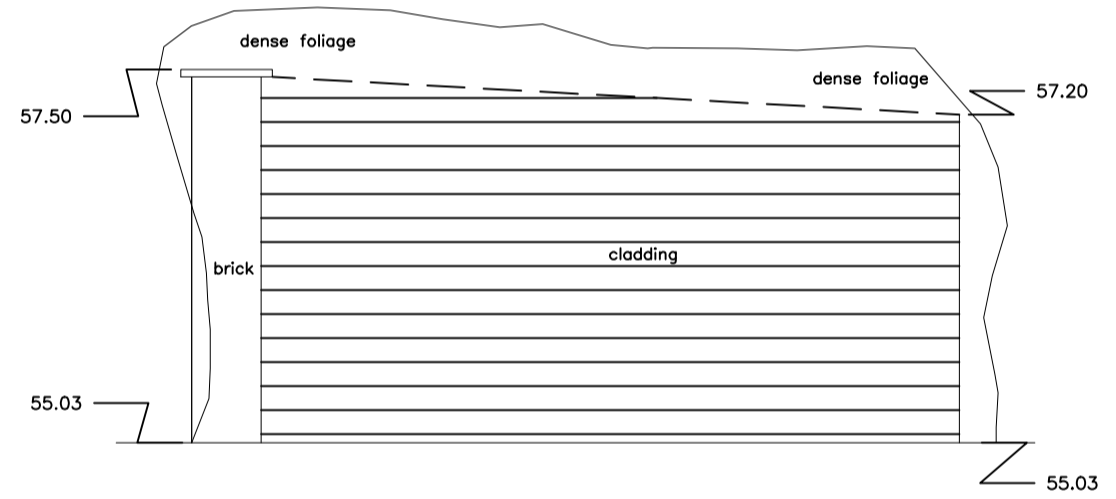

EAST ELEVATION



Scale 1 : 50

Abbreviations	
fl = floor level	dh = door head
cl = ceiling level	dc = door cill
fd = false ceiling level	hh = head height
uls = underside of	ch = cill height
ulsb = underside of beam	sh = strike height
csu = ceiling slopes up	sph = spring height
mh = manhole cover	ah = apex height

Elevation Locations	
Key	
Beam	=====
Ceiling	=====
Cupboard/Worktop	=====
Door	=====
Door/Window	=====
Window	=====
Level	=====
Manhole	=====
Overhead	=====
Service	=====
Stair/Ramp	=====
Wall	=====
Window	=====

**SWS**  
SouthWestSurveys

Tel: 01454 501883  
Mobile: 07722264646  
www.southwestsurveys.co.uk  
info@southwestsurveys.co.uk

28 Ridgeway Park  
Reading  
RG2 3JY

Drawing Title:  
Elevations- garage

Project Name:  
Orchard Cottage  
Windrush, OX18 4TS

Client:  
Tim & Siobhan Pearce  
Agent:  
Nick Joyce Architects

Site Level Datum: Magenta North  
Grid Orientation: Magenta North

Date: 28th Oct 2020  
Scale: 1:50 x2

Surveyed By: [ ]  
Drawn By: [ ]  
Sheet ID: [ ]  
Rev: [ ]