
Graphical Scale 1:50

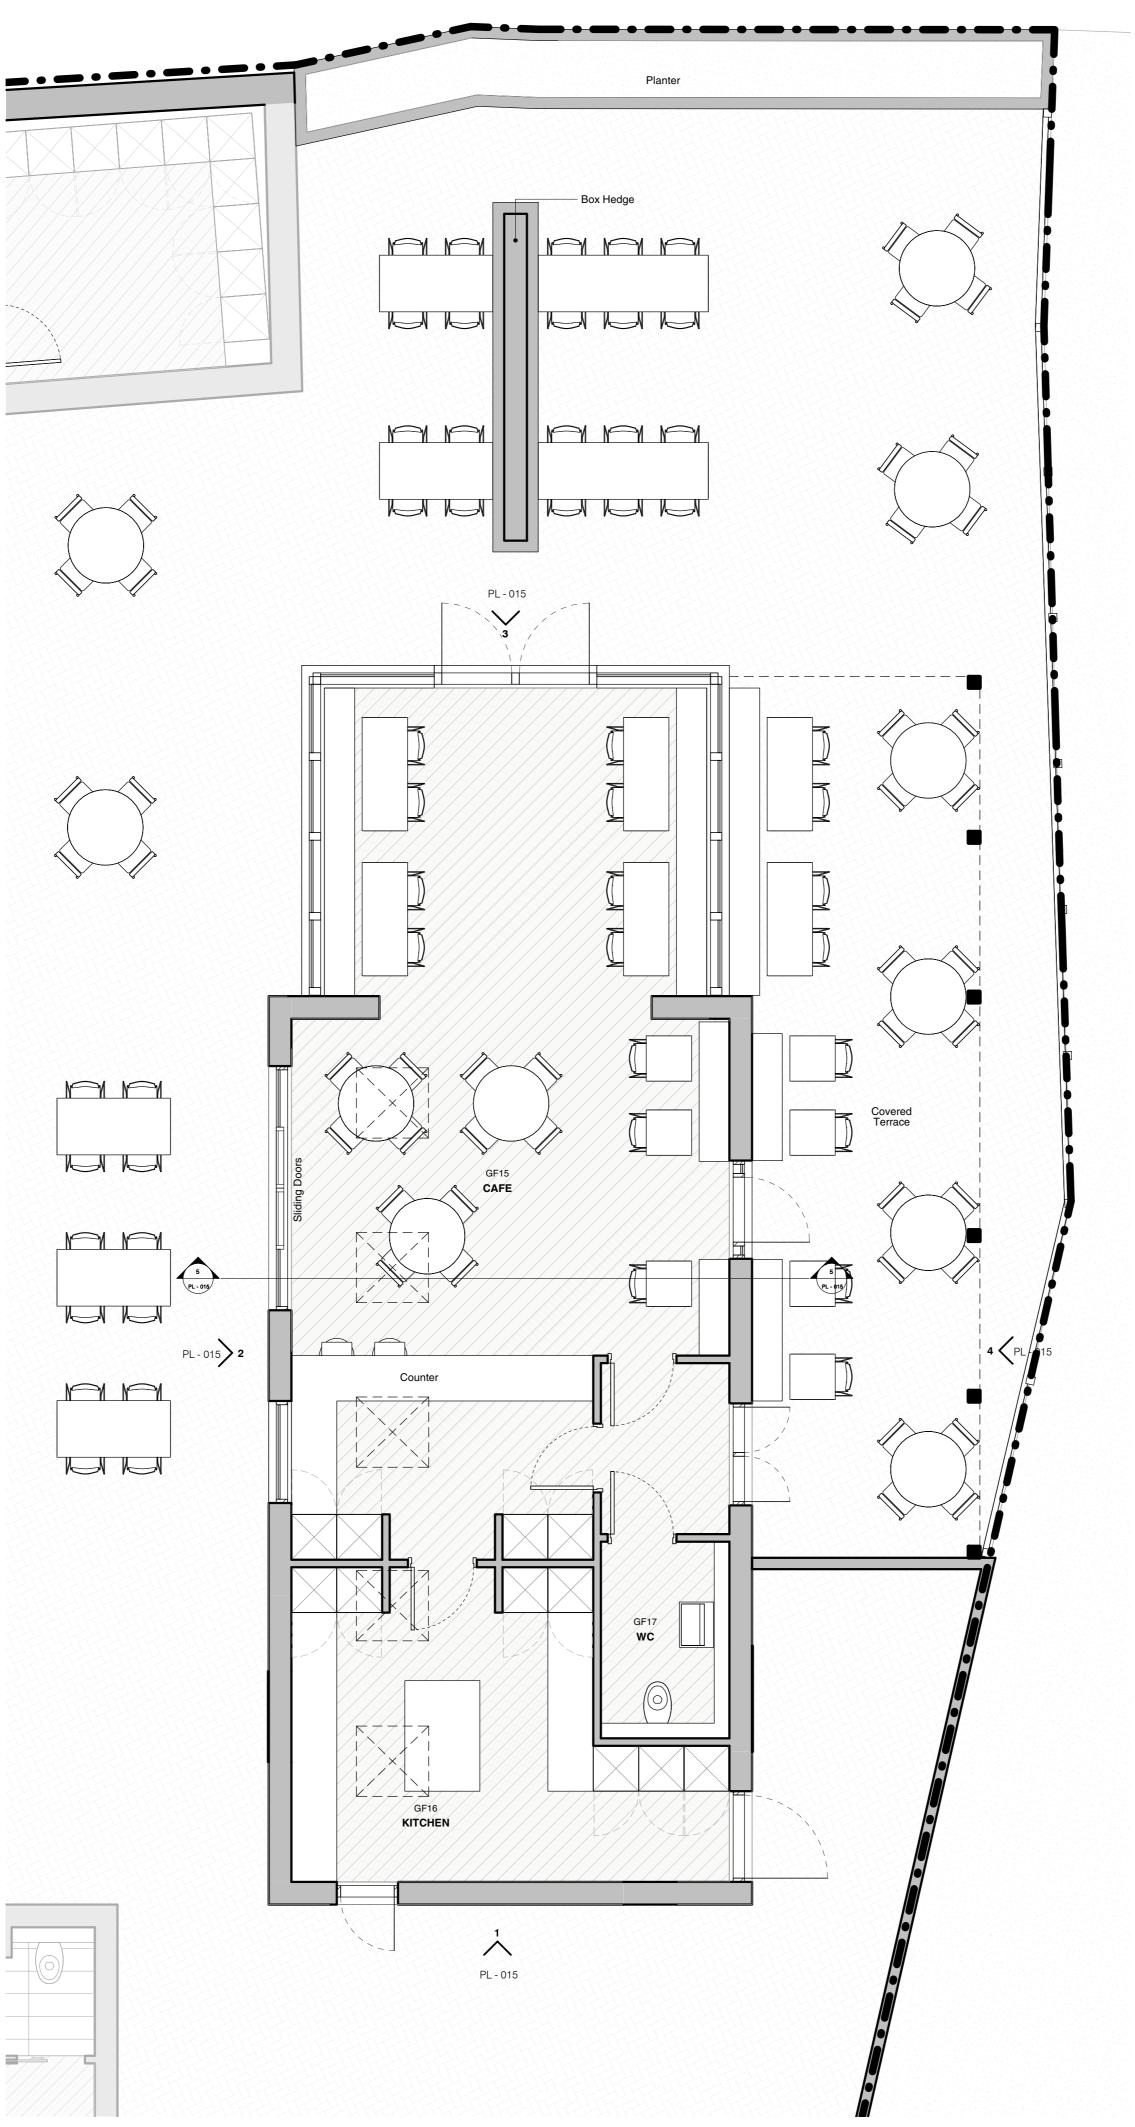

UNIT 03 - PROPOSED GROUND FLOOR PLAN