


Graphical Scale 1:200

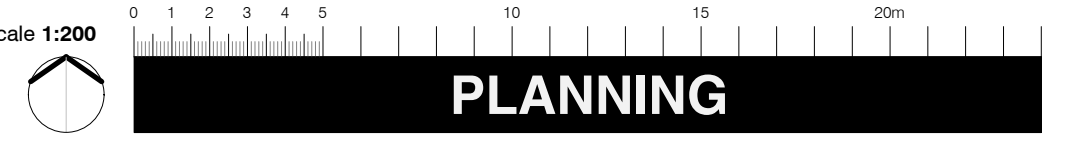


PLANNING

Information Comment Approval Tender Construction As-Built

All 20 Series Drawings should be read in conjunction with full planning PL Series drawings to the latest revision. Construction details to be confirmed and supplied prior to commencement of work on site and to be agreed between client, architect, contractor, and approved building control inspector.

Rev	Description	Date	By

- Application Boundary
- Demolished Building
- Potential Future Development

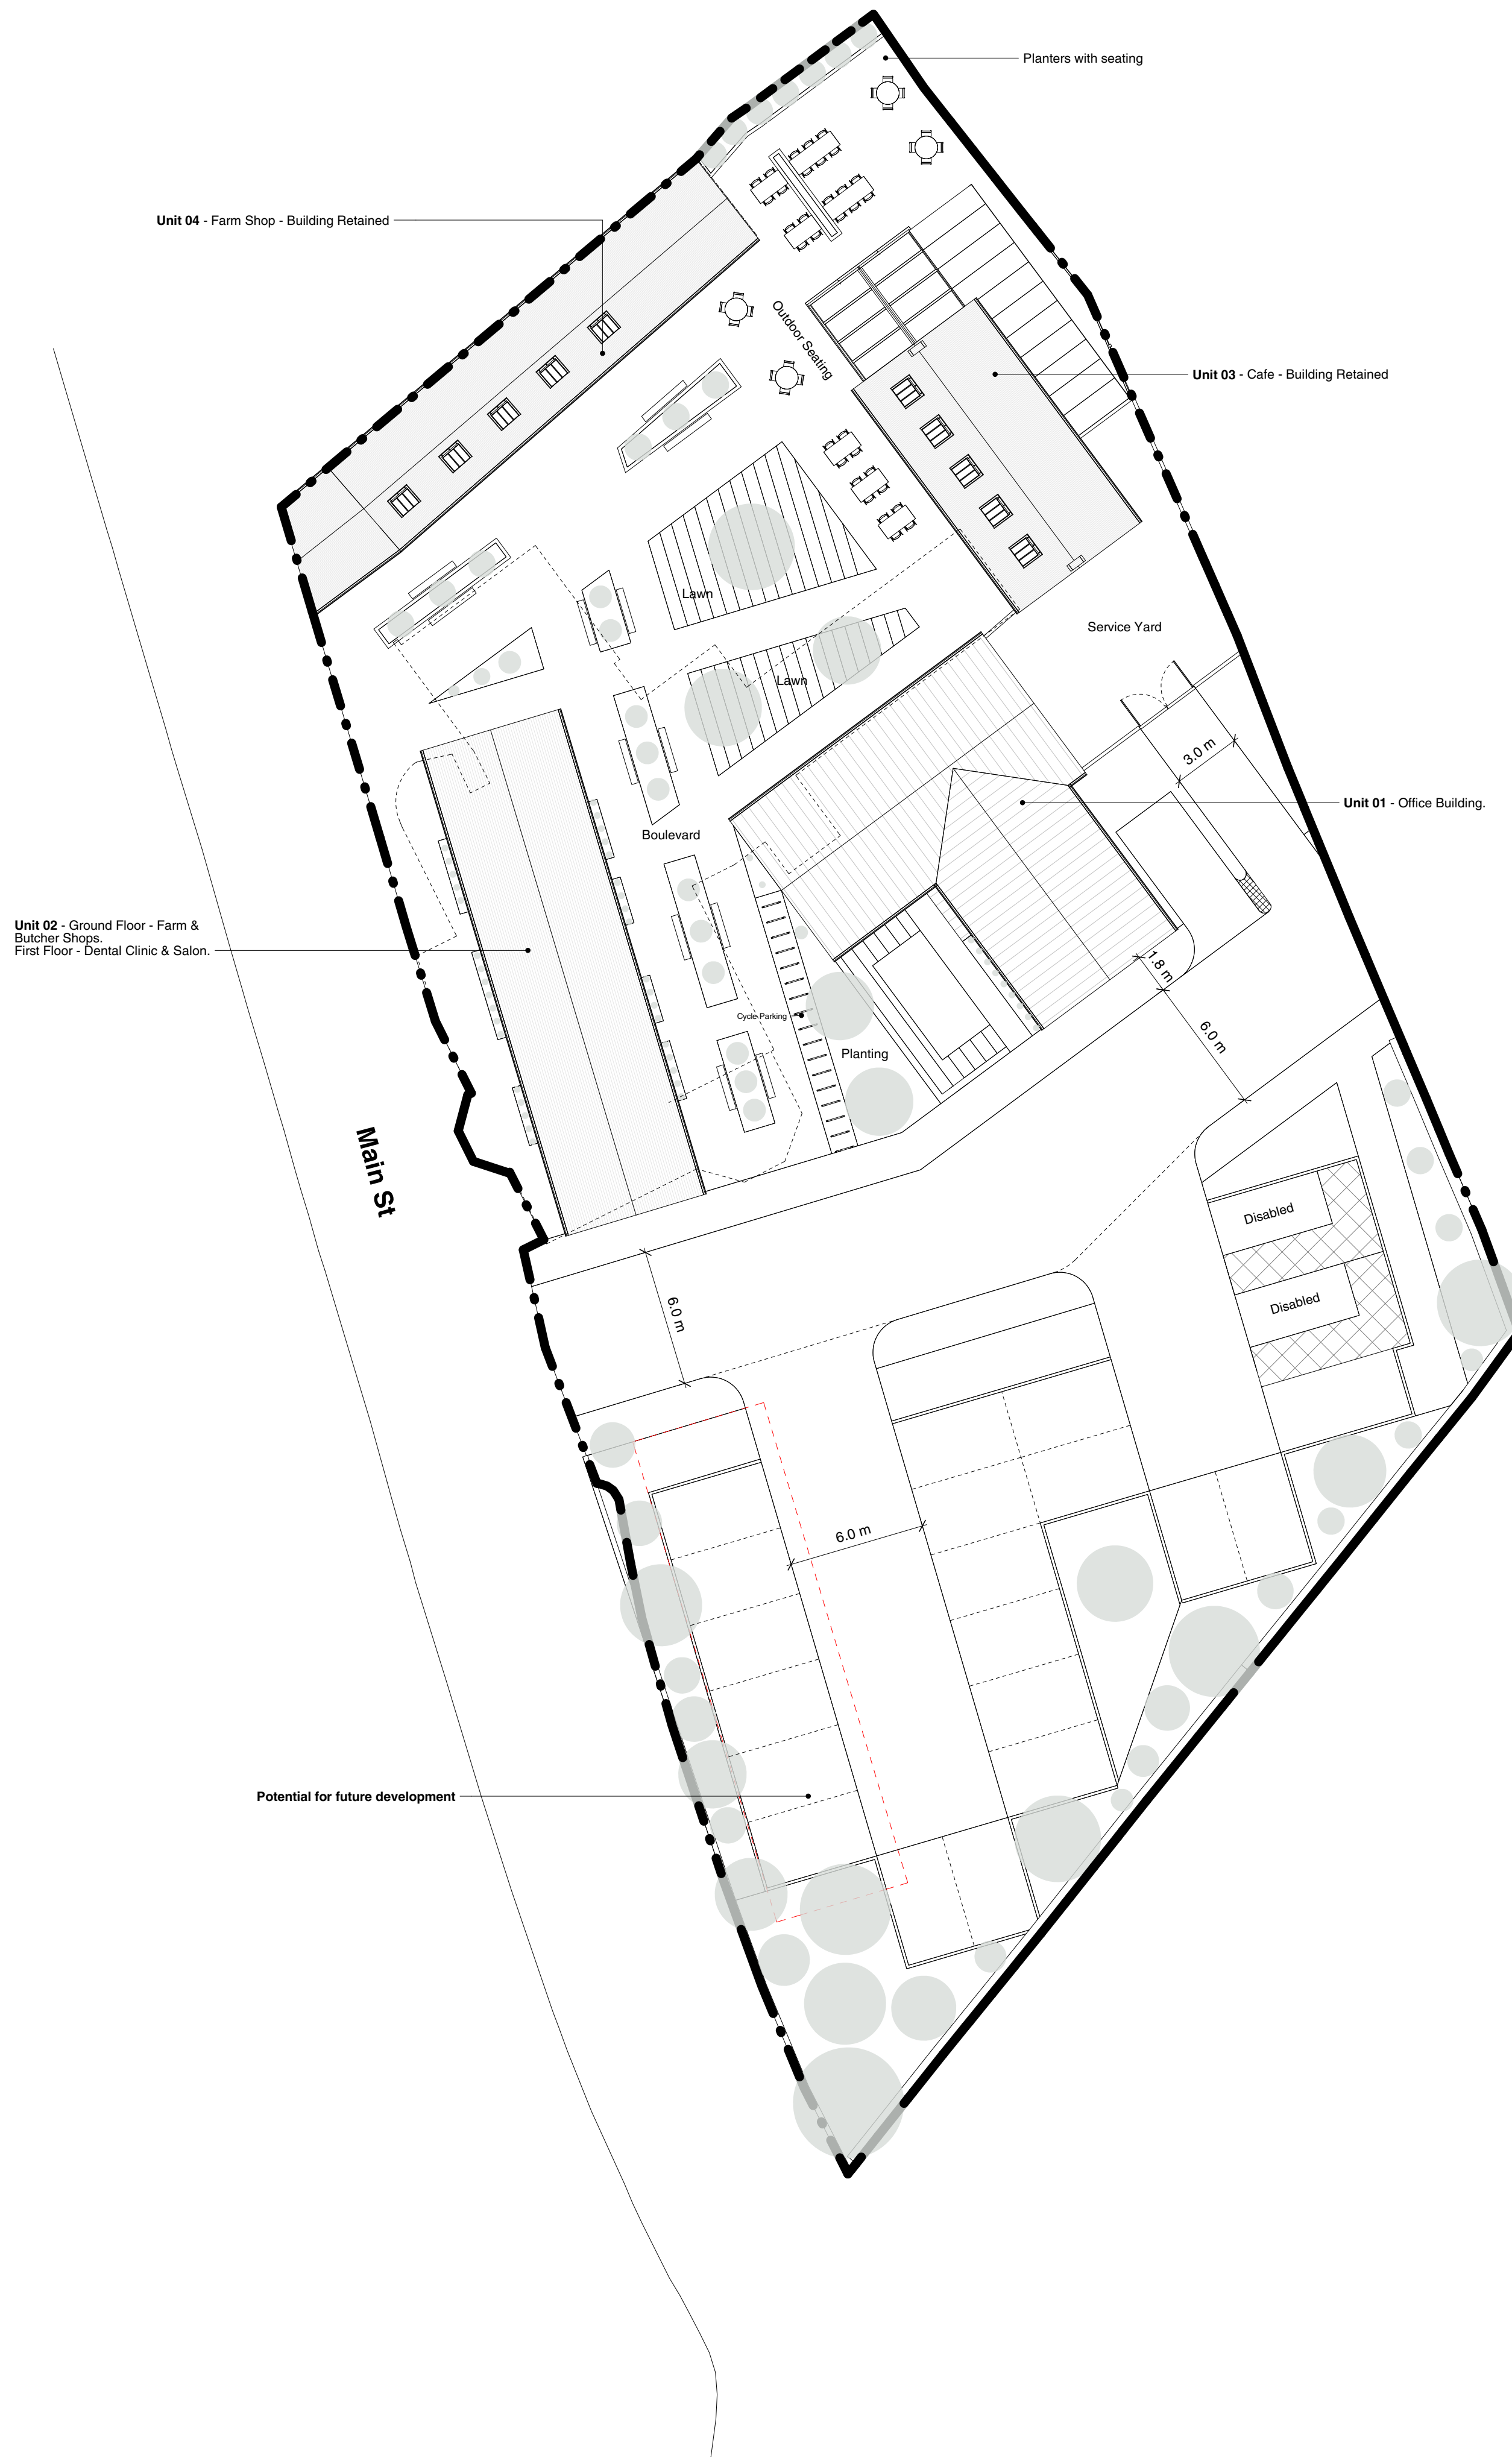

PROPOSED SITE PLAN
1 : 200



Drawn by DT Date 04/07/22 Scale 1 : 200 Sheet Size A1

Client **Undisclosed** Project 1000 - 105 THRIVE OFFICE, Gunthorpe

Draw No. **GUN - BAR - PL - 005** Rev.

PROPOSED SITE PLAN