

Graphical Scale 1:100




# PLANNING

Information    Comment    Approval    Tender    Construction    As-Built

All 20 Series Drawings should be read in conjunction with full planning PL Series drawings to the latest revision. Construction details to be confirmed and supplied prior to commencement of work on site and to be agreed between client, architect, contractor, and approved building control inspector.

Rev	Description	Date	By

- Application Boundary
- Demolished Building
- Potential Future Development

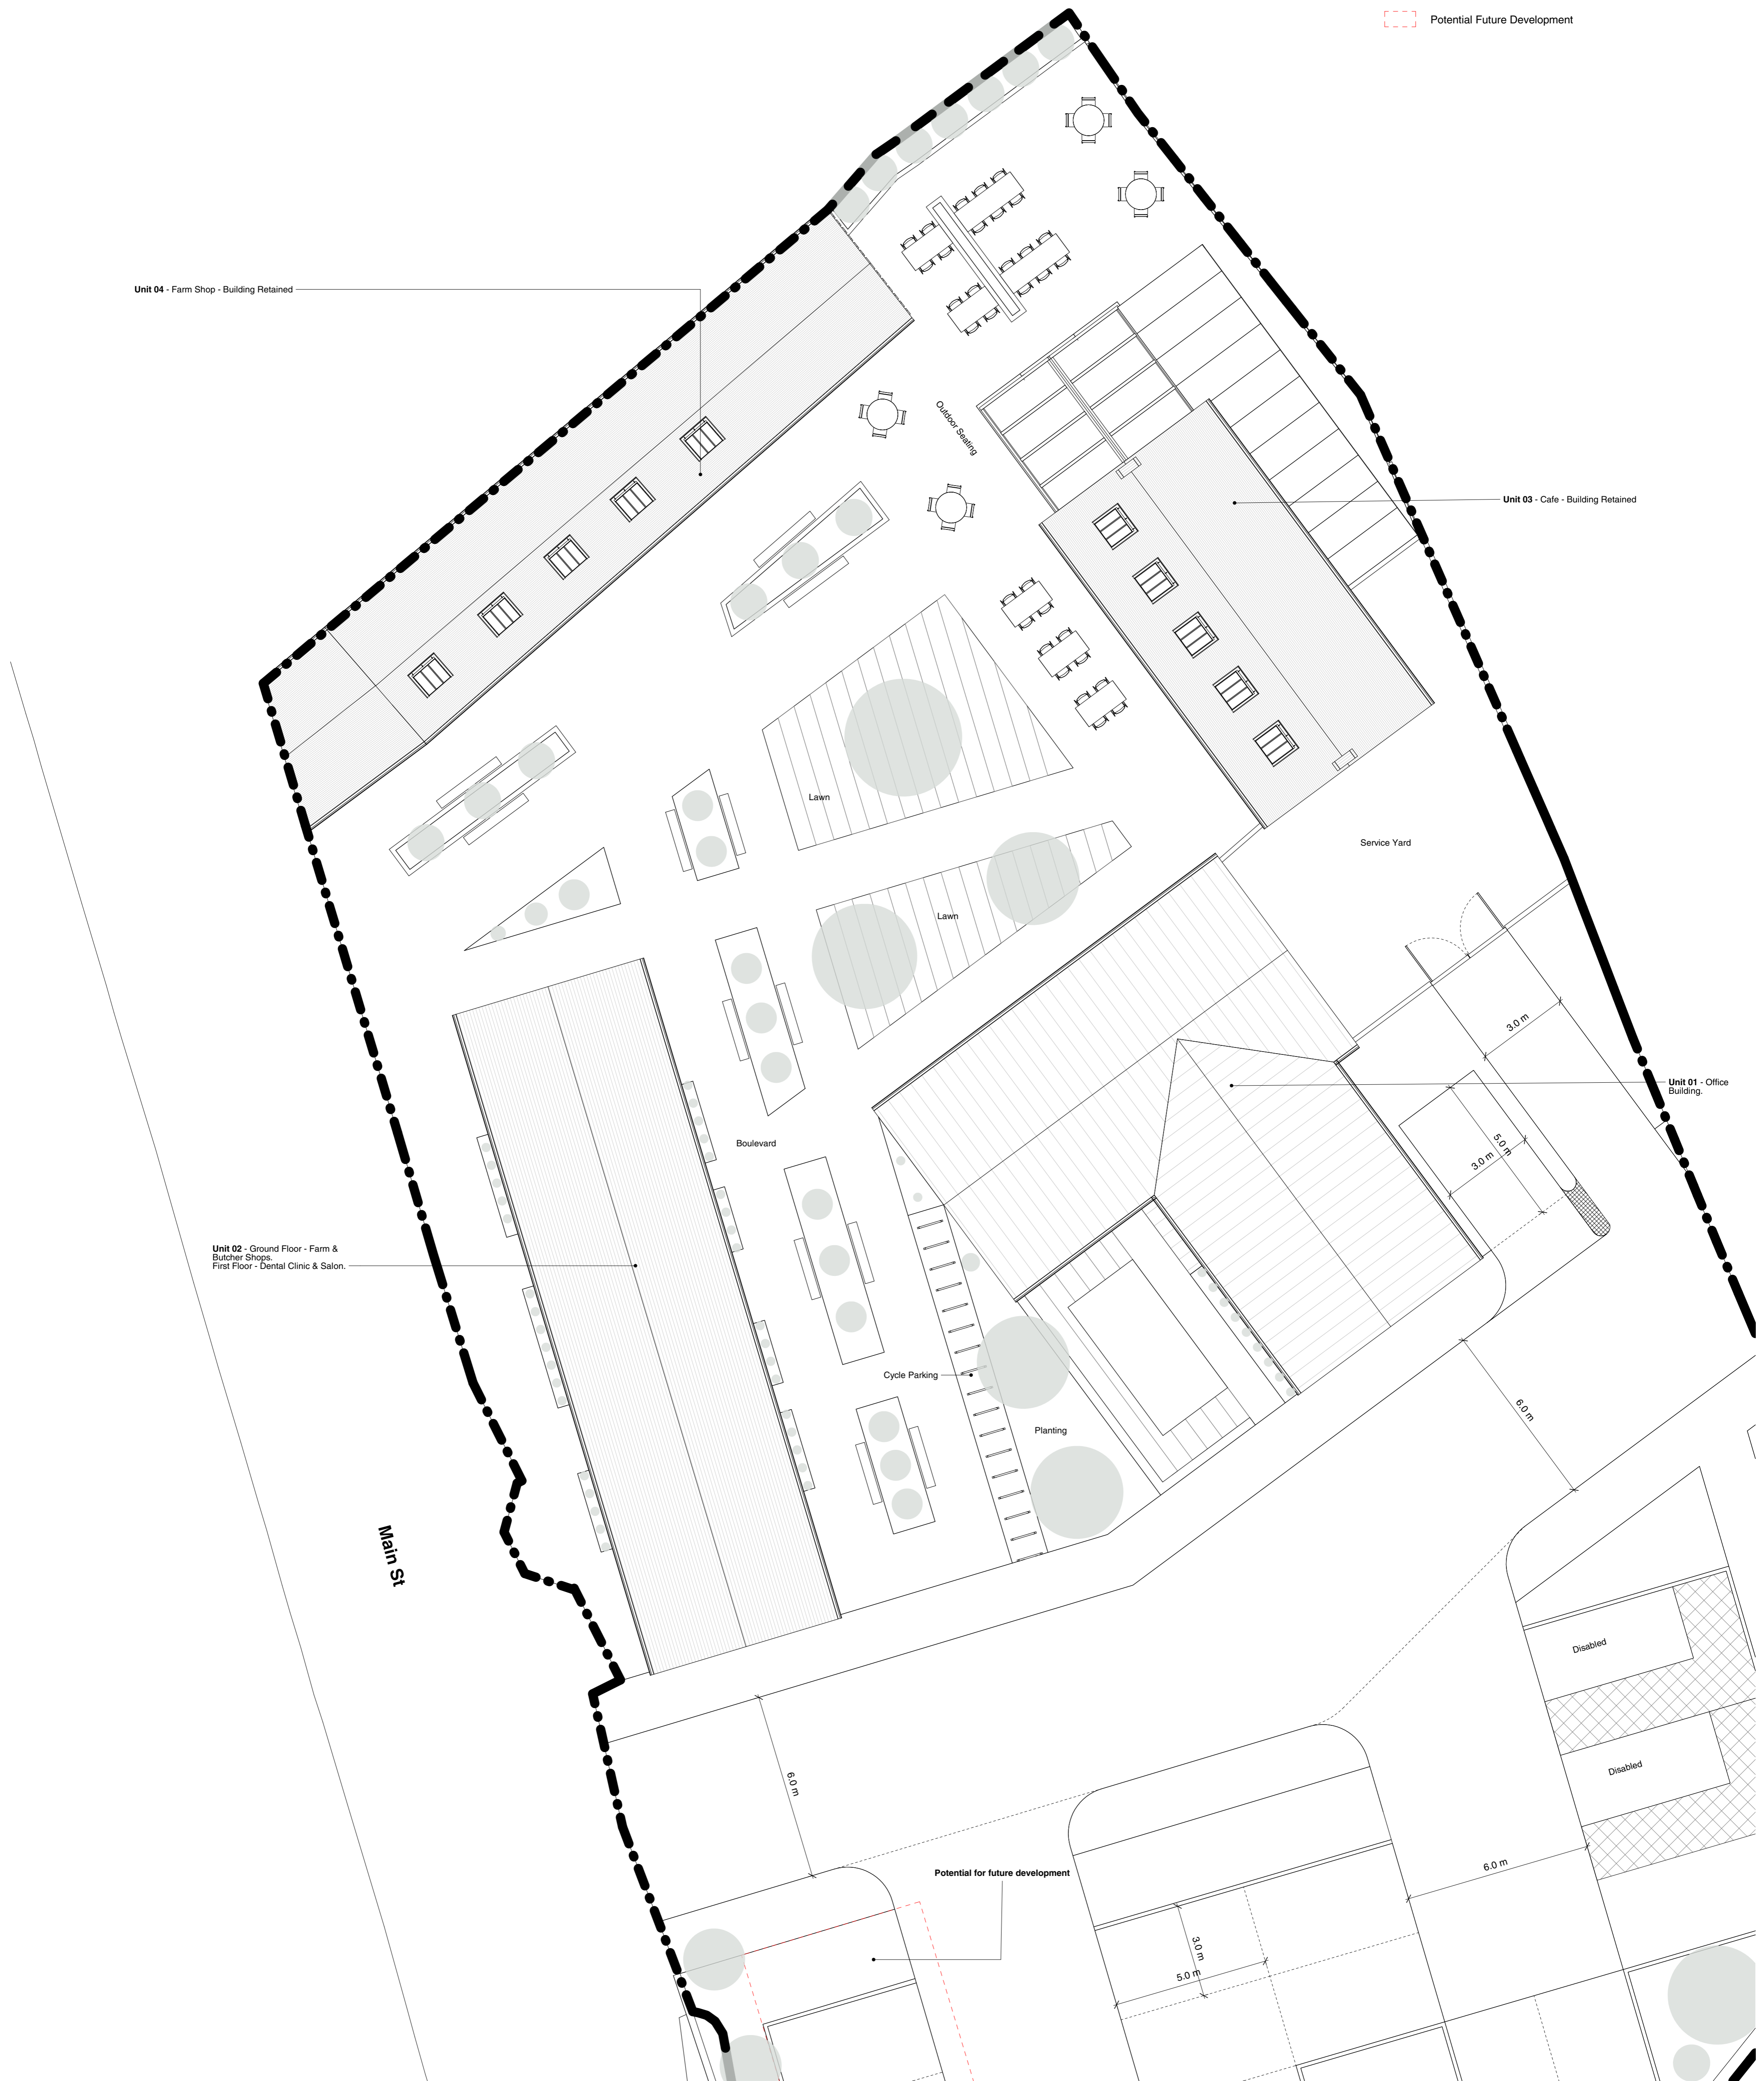

PROPOSED SITE PLAN - LOCAL  
1:100



Drawn by: DT    Date: 04/07/22    Scale: 1:100    Sheet Size: A1

Client: Undisclosed    Project: 1000 - 105 THRIVE OFFICE, Gunthorpe

Draw No: GUN - BAR - PL - 006    Rev:  

PROPOSED SITE PLAN - LOCAL