

Graphical Scale 1:100




PLANNING

Information Comment Approval Tender Construction As-Built

All 20 Series Drawings should be read in conjunction with full planning PL Series drawings to the latest revision. Construction details to be confirmed and supplied prior to commencement of work on site and to be agreed between client, architect, contractor, and approved building control inspector.

Rev	Description	Date	By

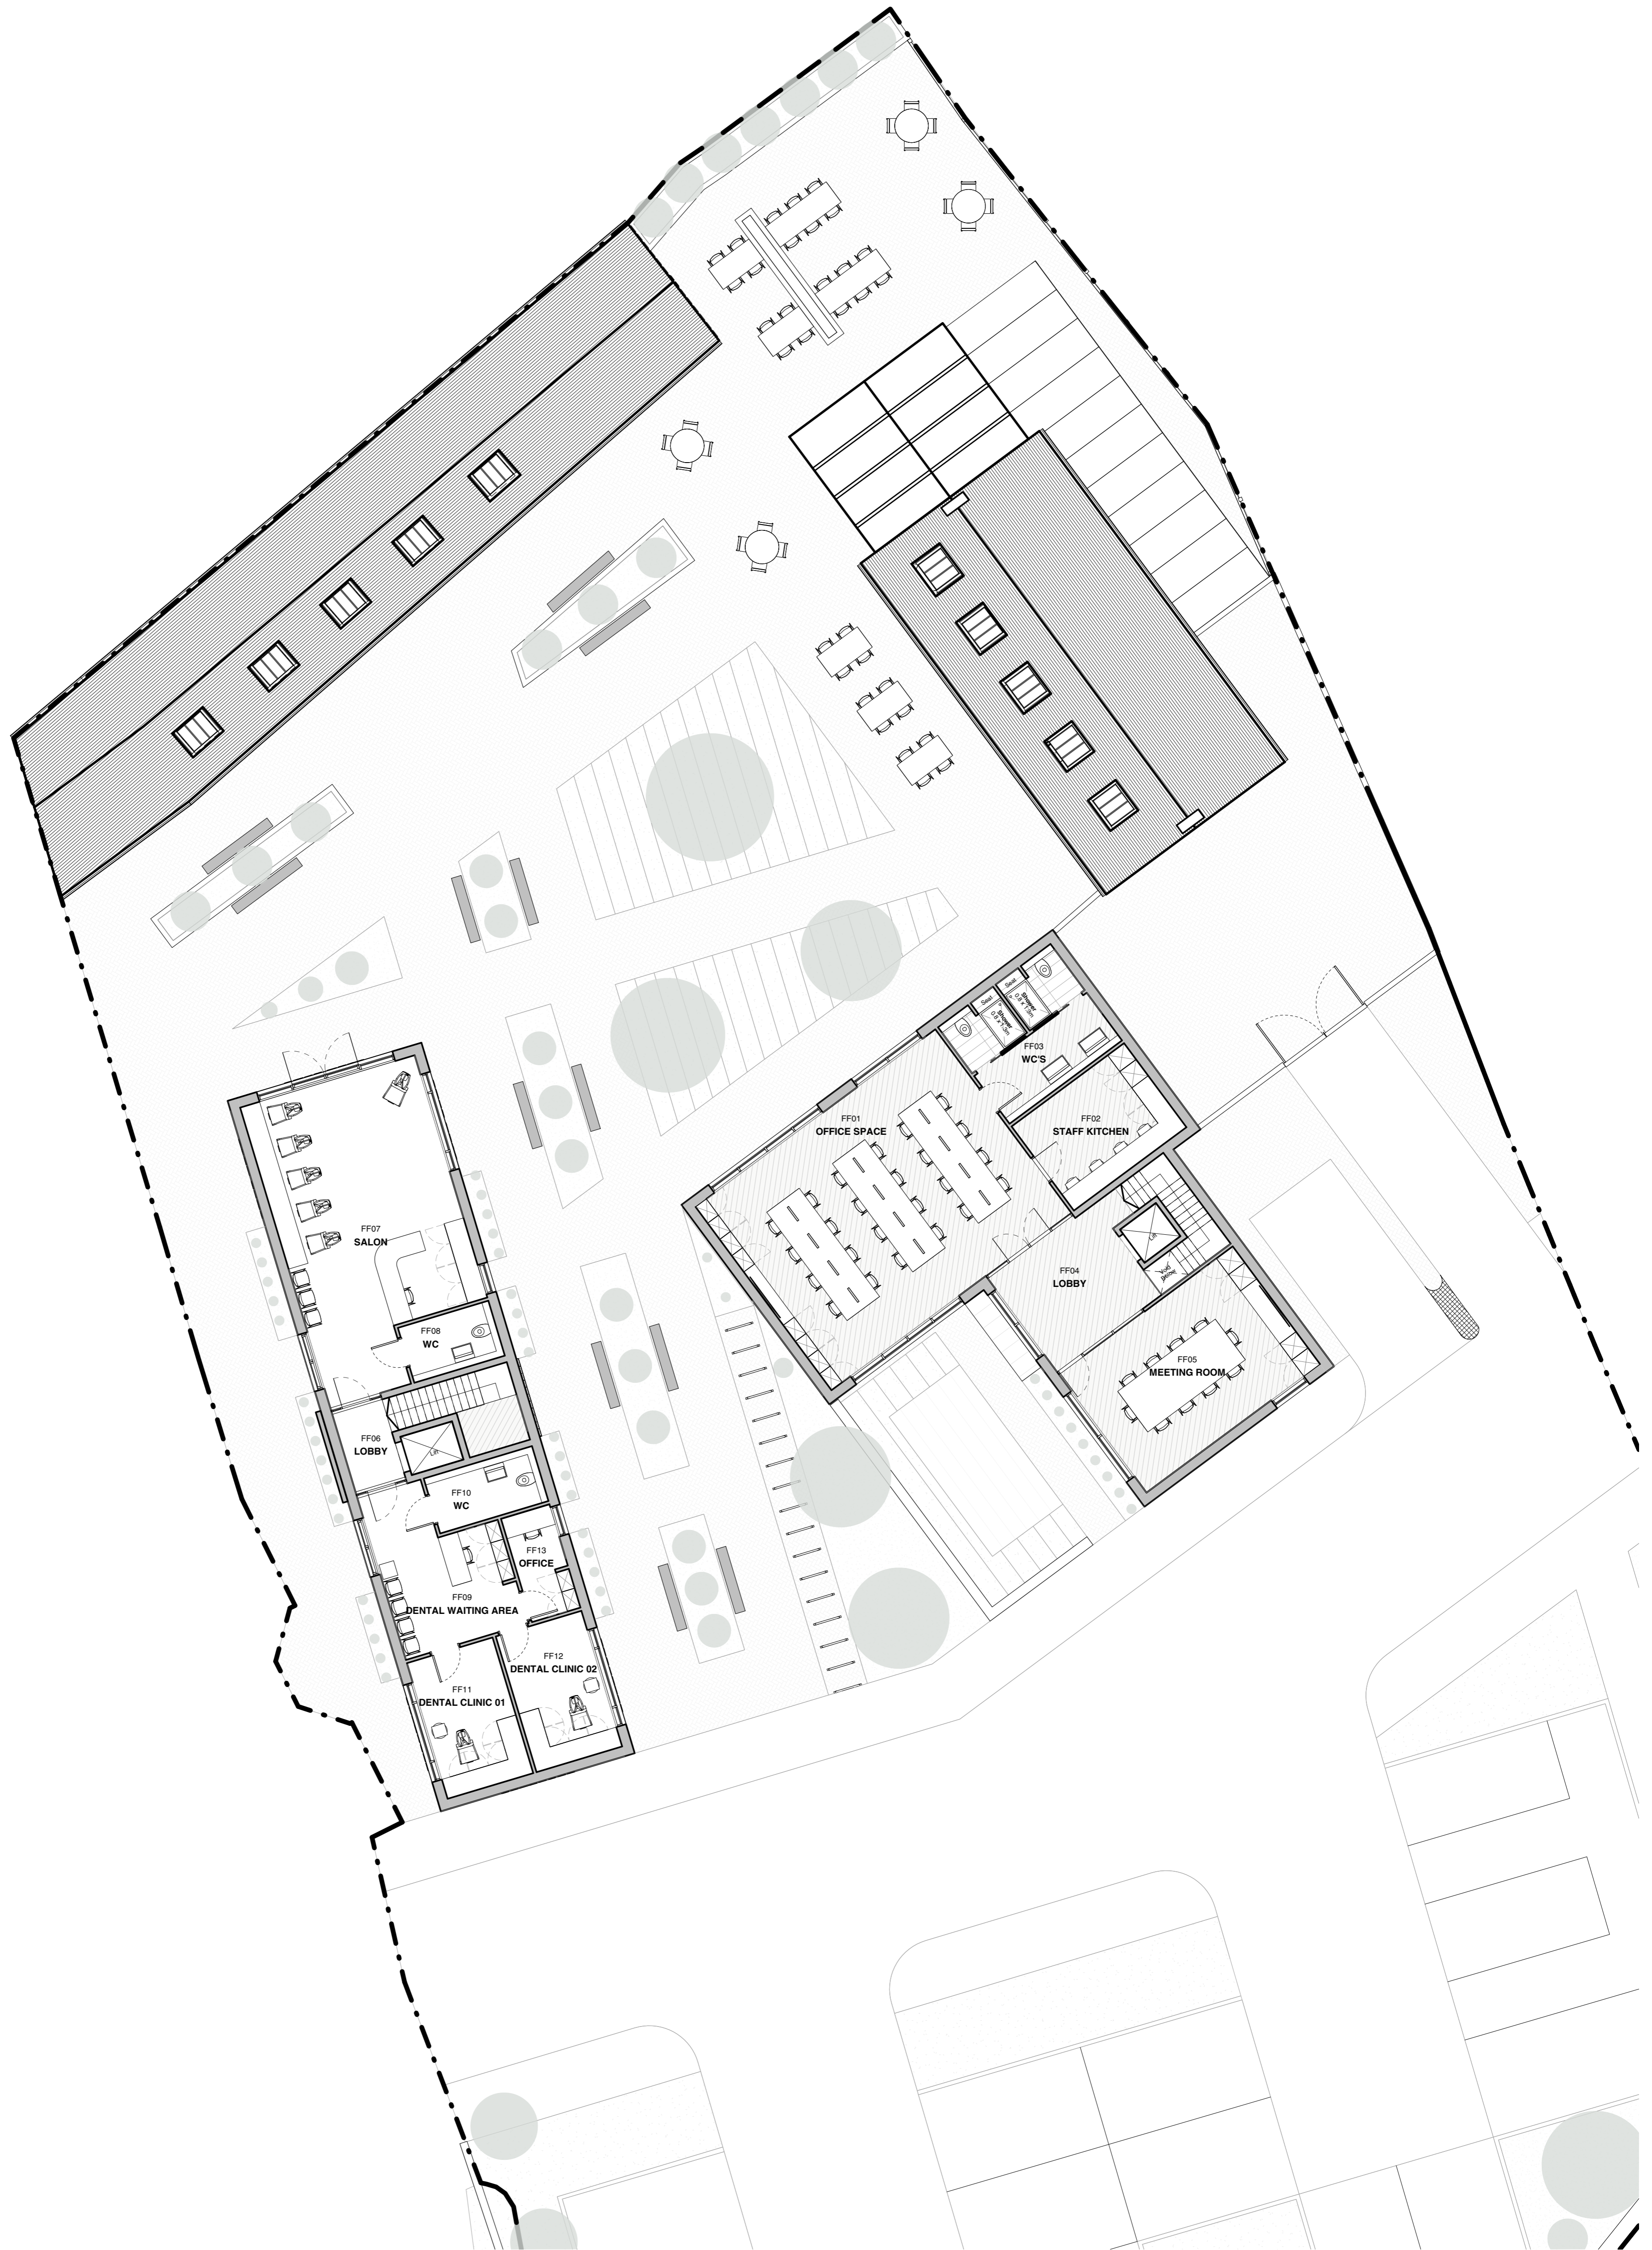

PROPOSED FIRST FLOOR PLANS
1:100



Drawn by DT Date 04/07/22 Scale 1:100 Sheet Size A1

Client **Undisclosed** Project 1000 - 105 THRIVE OFFICE, Gunthorpe

Date No. **GUN - BAR - PL - 008** Rev.

PROPOSED FIRST FLOOR PLANS