


EXISTING PLANS

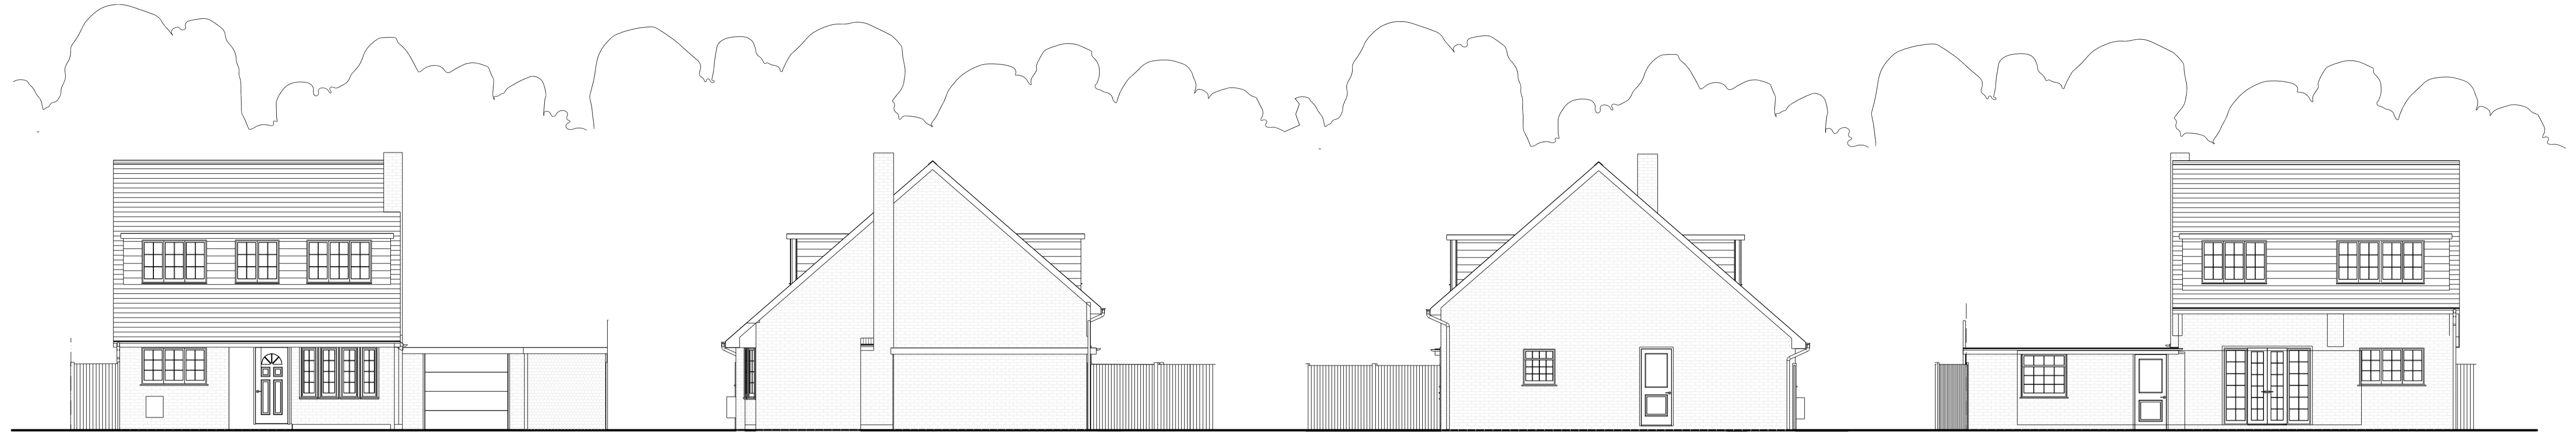


EXISTING WEST ELEVATION 1:100


EXISTING SOUTH ELEVATION 1:100

EXISTING NORTH ELEVATION 1:100


EXISTING EAST ELEVATION 1:100

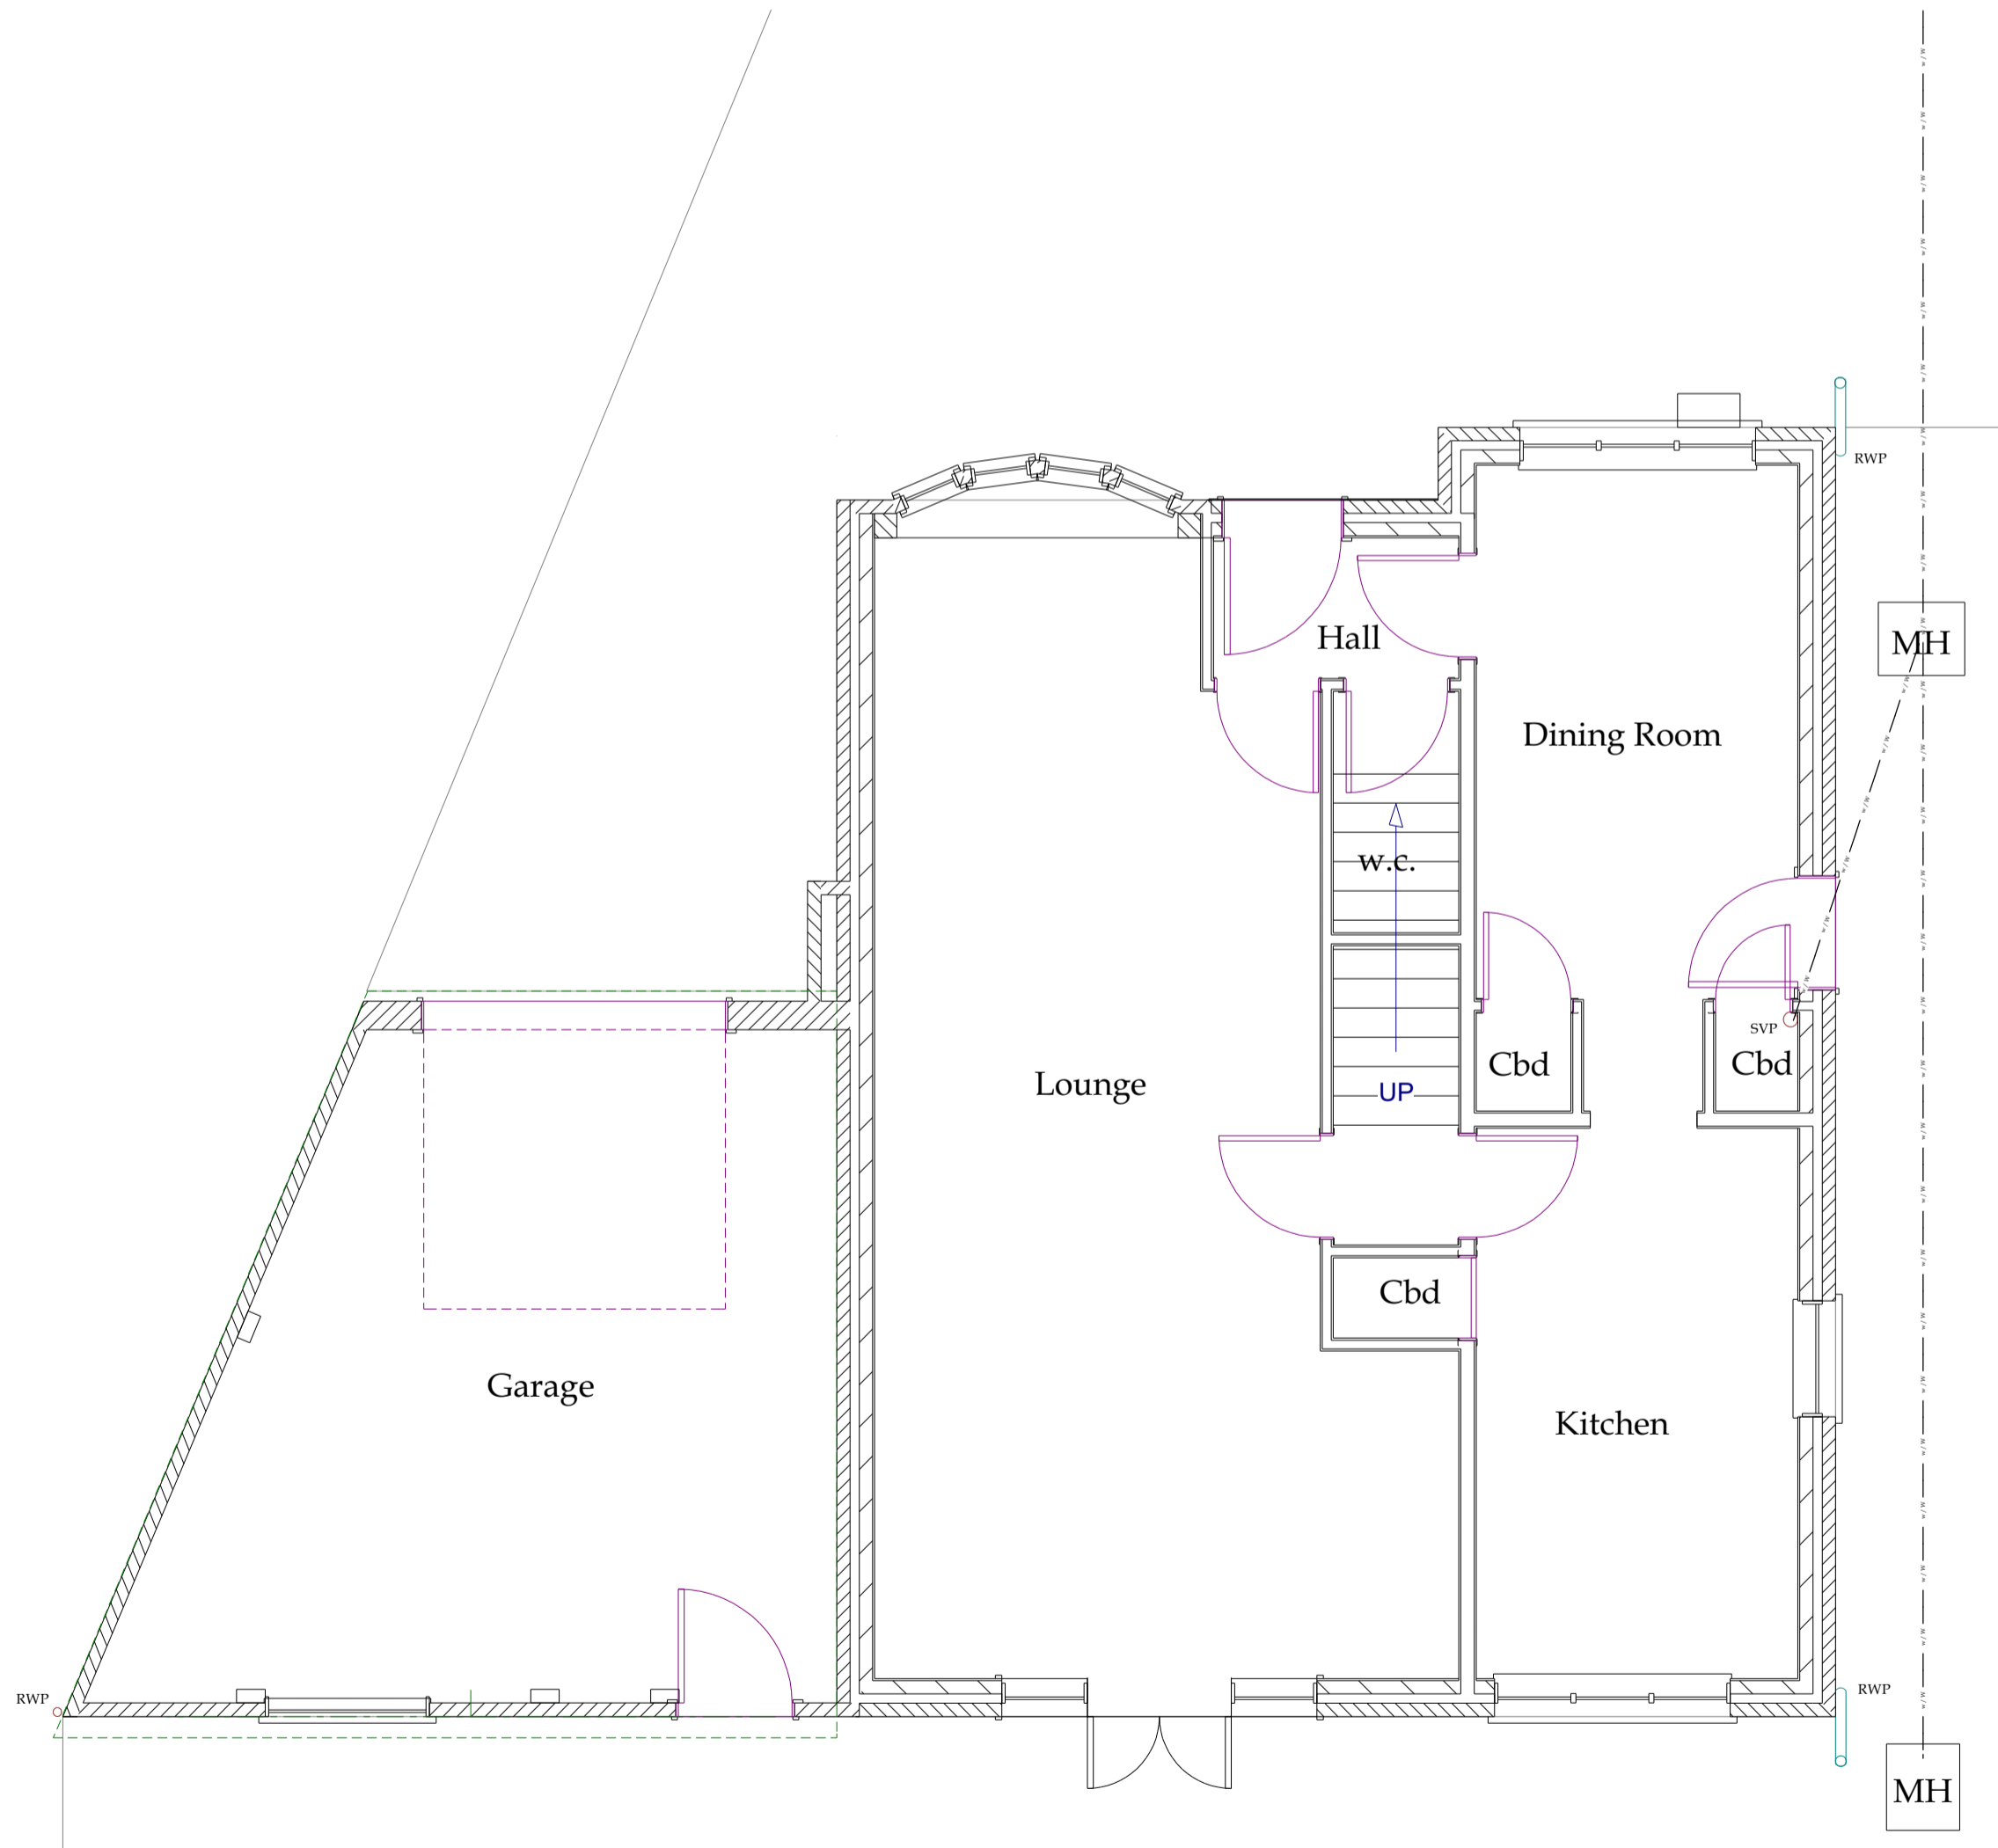


EXISTING GROUND FLOOR LAYOUT 1:50

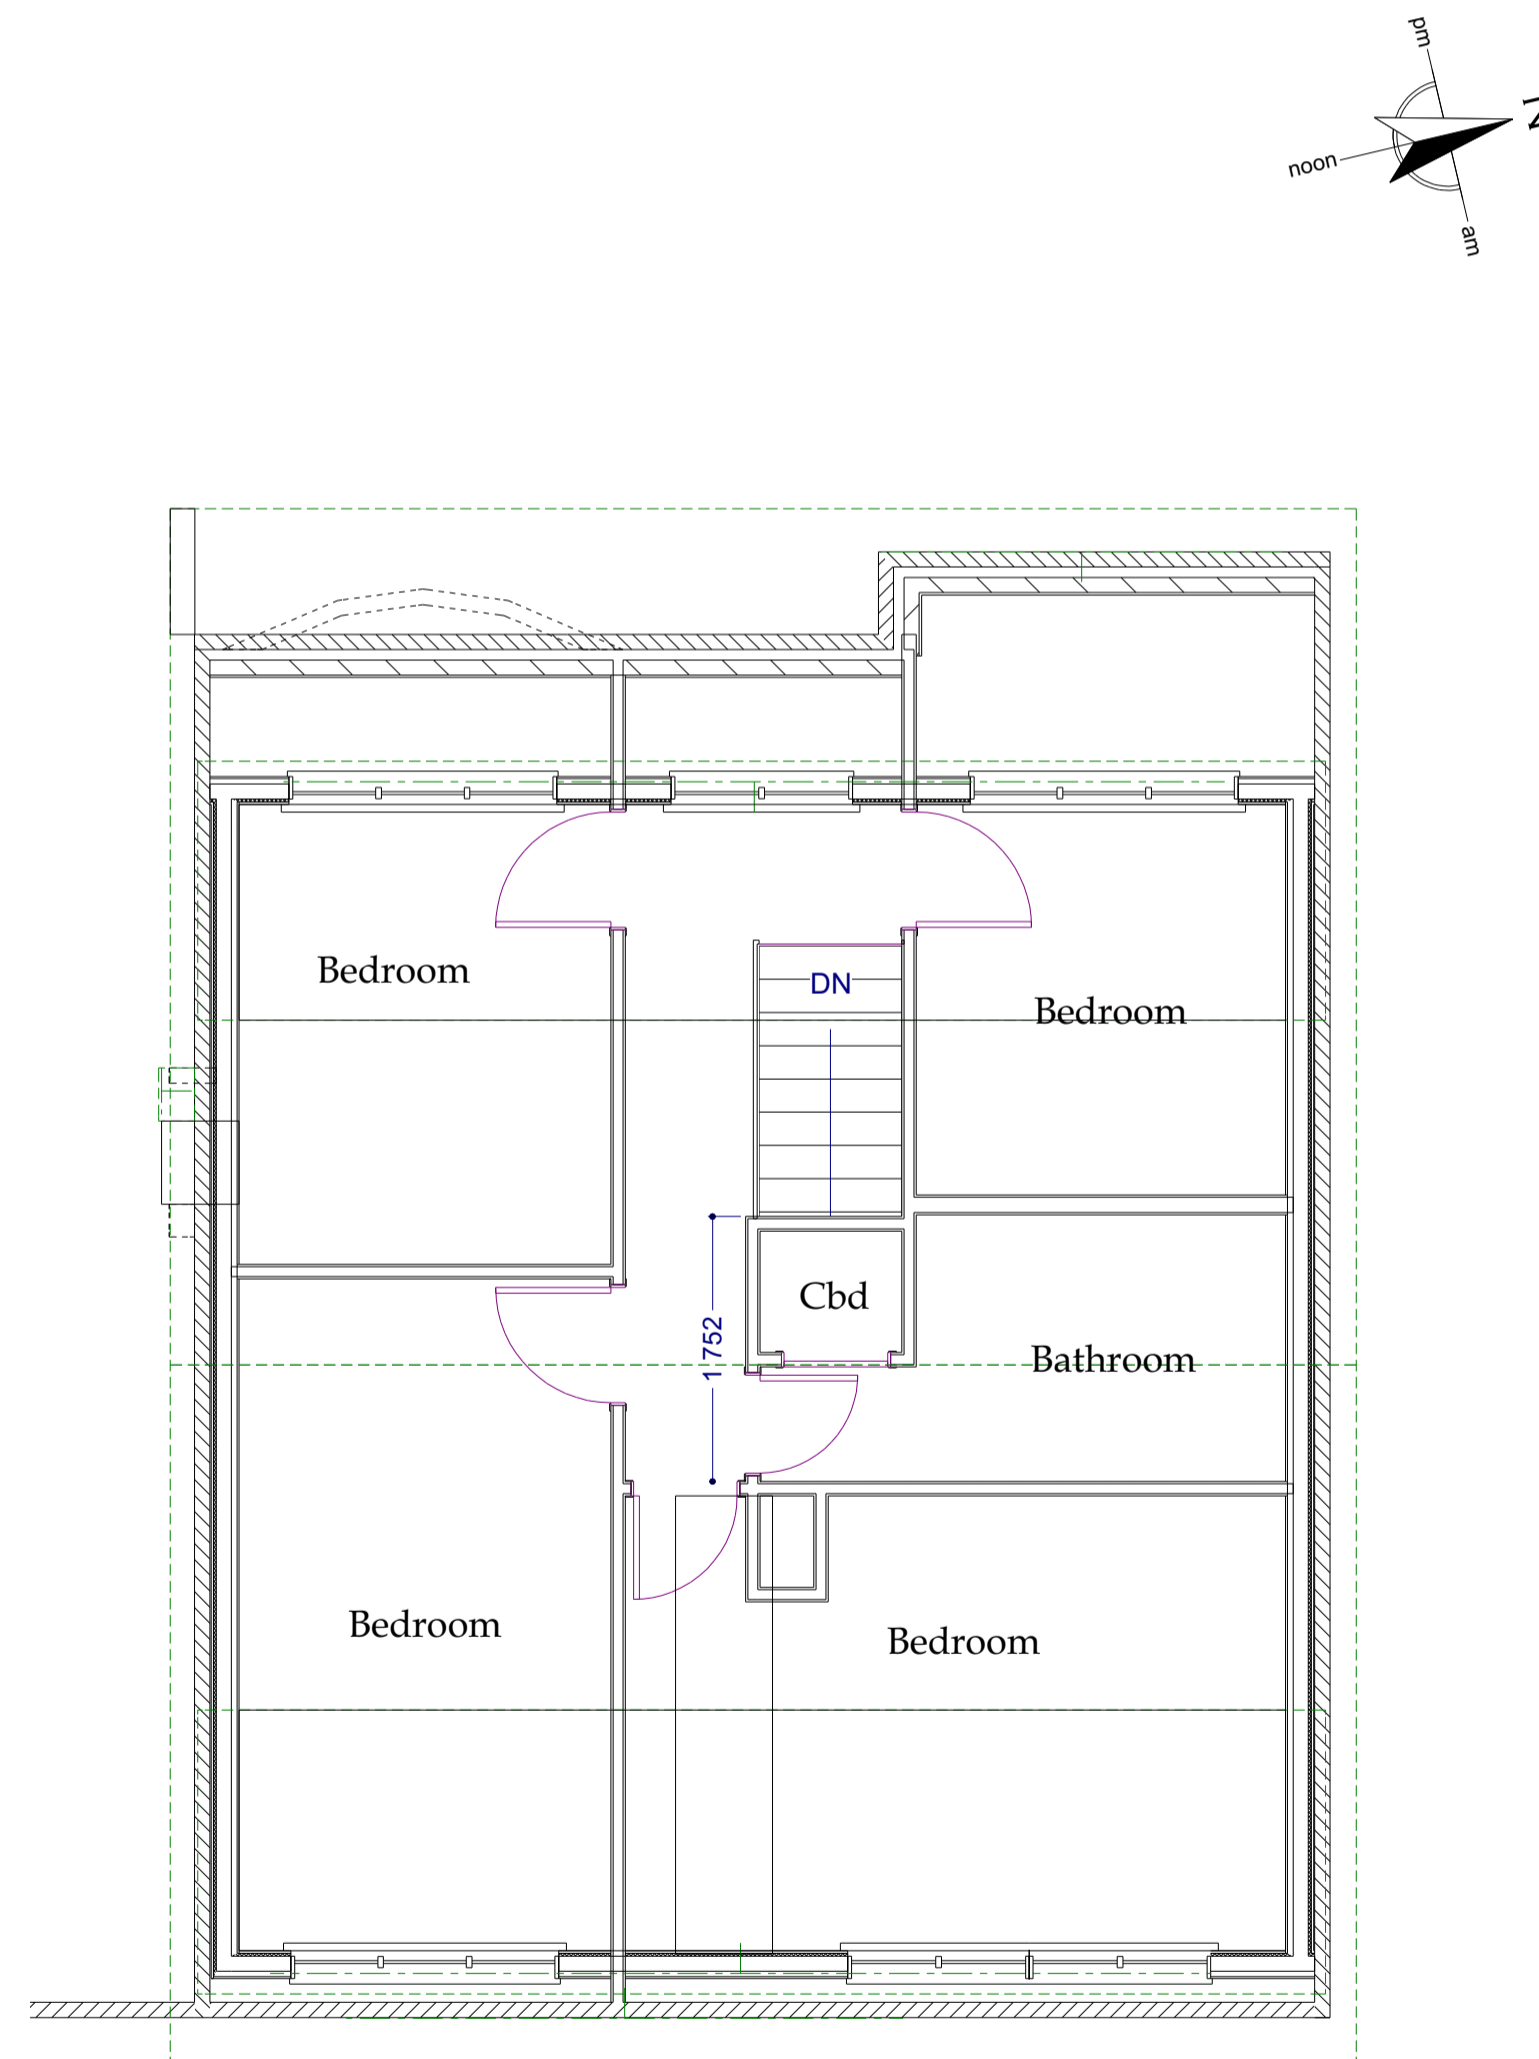

EXISTING FIRST FLOOR LAYOUT 1:50

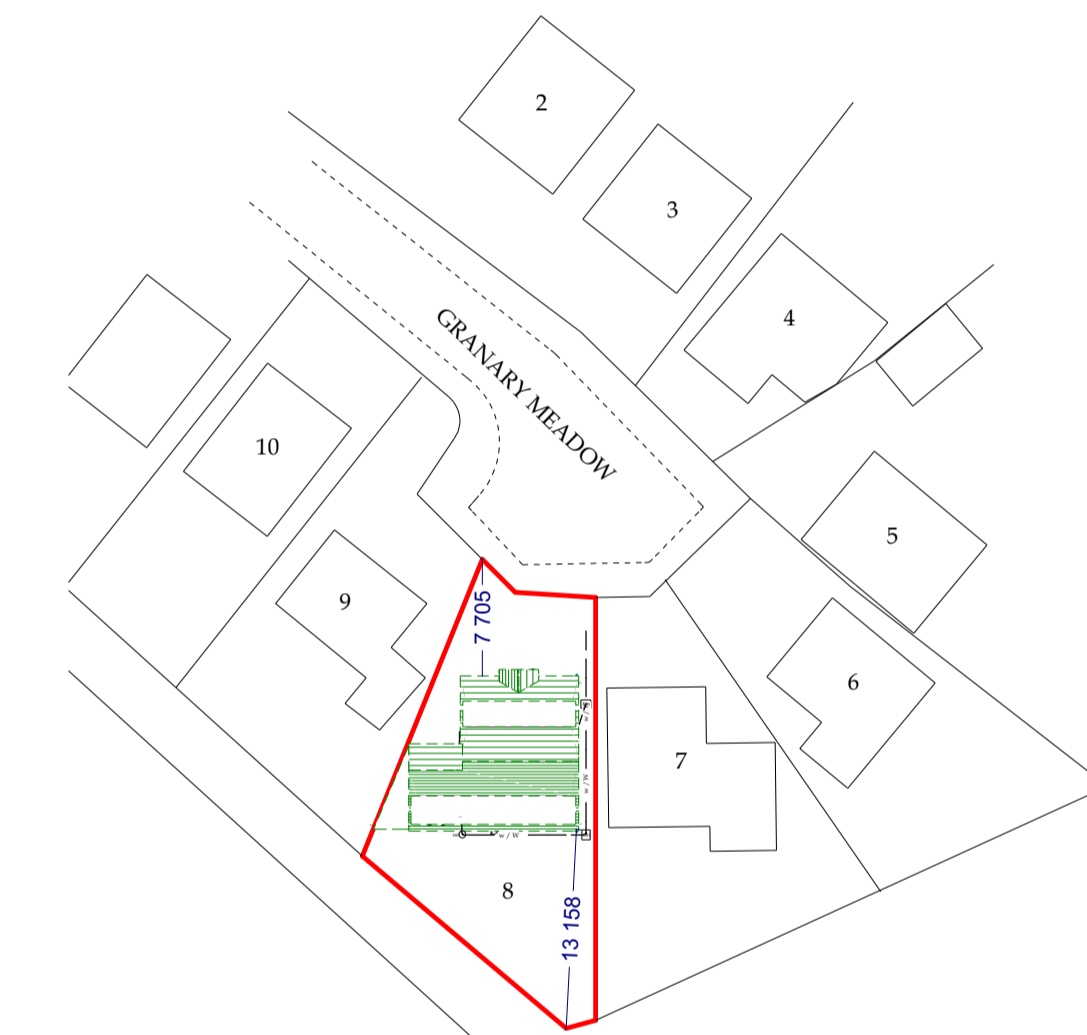

SITE & ROOF PLAN 1:500

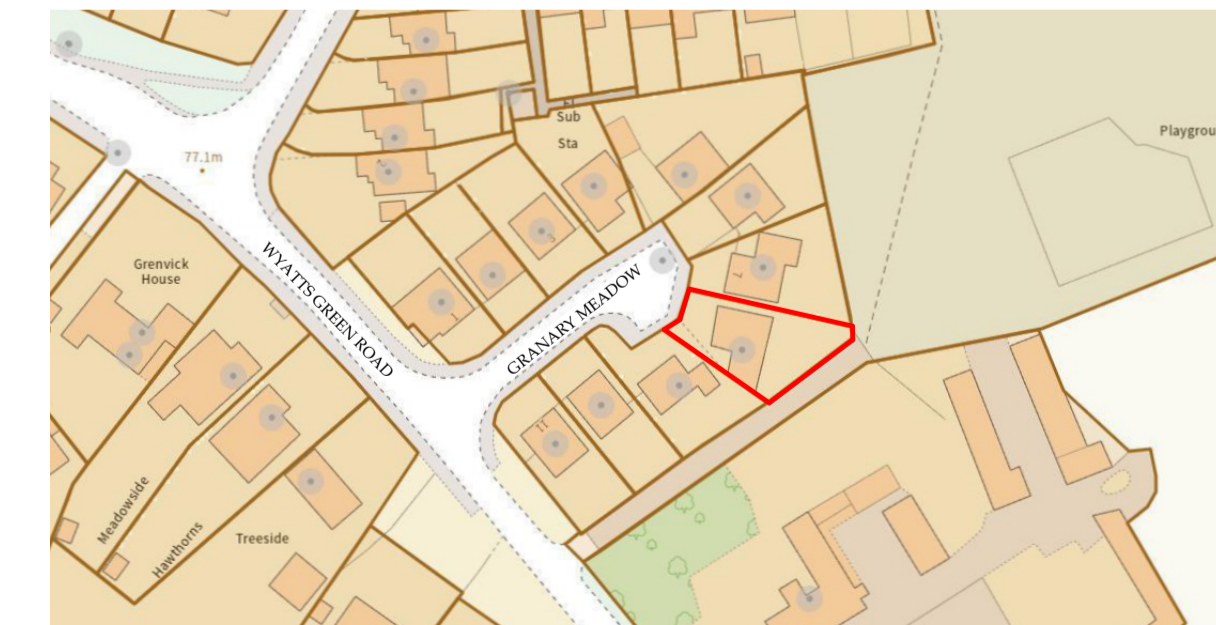


SITE LOCATION 1:1250

NOTES

THIS DRAWING MAY NOT BE COPIED, REPRODUCED FOR ANY REASON WHATSOEVER WITHOUT WRITTEN PERMISSION FROM THE DRAUGHTSMAN. ALL DIMENSIONS SHOULD BE CHECKED ON SITE. ANY ERRORS SHOULD BE REPORTED TO THE DRAUGHTSMAN IMMEDIATELY.

SCALES 1:50 - 1:100
1:500 - 1:1250

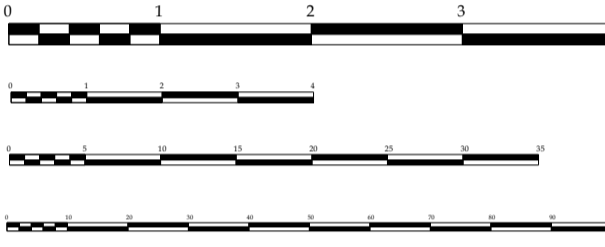

PROCESS
PLANNING PERMISSION

The Draughtsman
ARCHITECTURAL
E-MAIL: NICK@THEDRAUGHTSMAN.CO.UK
WEB: WWW.THEDRAUGHTSMAN.CO.UK

DRAWN BY
N. KENNEY
01702 295653

CLIENT
MR & MRS WELCH

SITE ADDRESS
8 GRANARY MEADOW
WYATTS GREEN
BRENTWOOD
CM15 0QD

DEVELOPMENT
PROPOSED UPPER
STOREY SIDE EXTENSION,
FRONT ELEVATION RAIN
SHELTER & INTERNAL
ALTERATIONS.

DRAWING TITLE
EXISTING LAYOUT &
ELEVATIONS

SCALE SHEET A1
1:1250, 1:500,
1:50 & 1:100

DATE
18/08/2022

DWNG No
GM/NAK/01

REV
1

JOB No
1174

partner
LABC

