

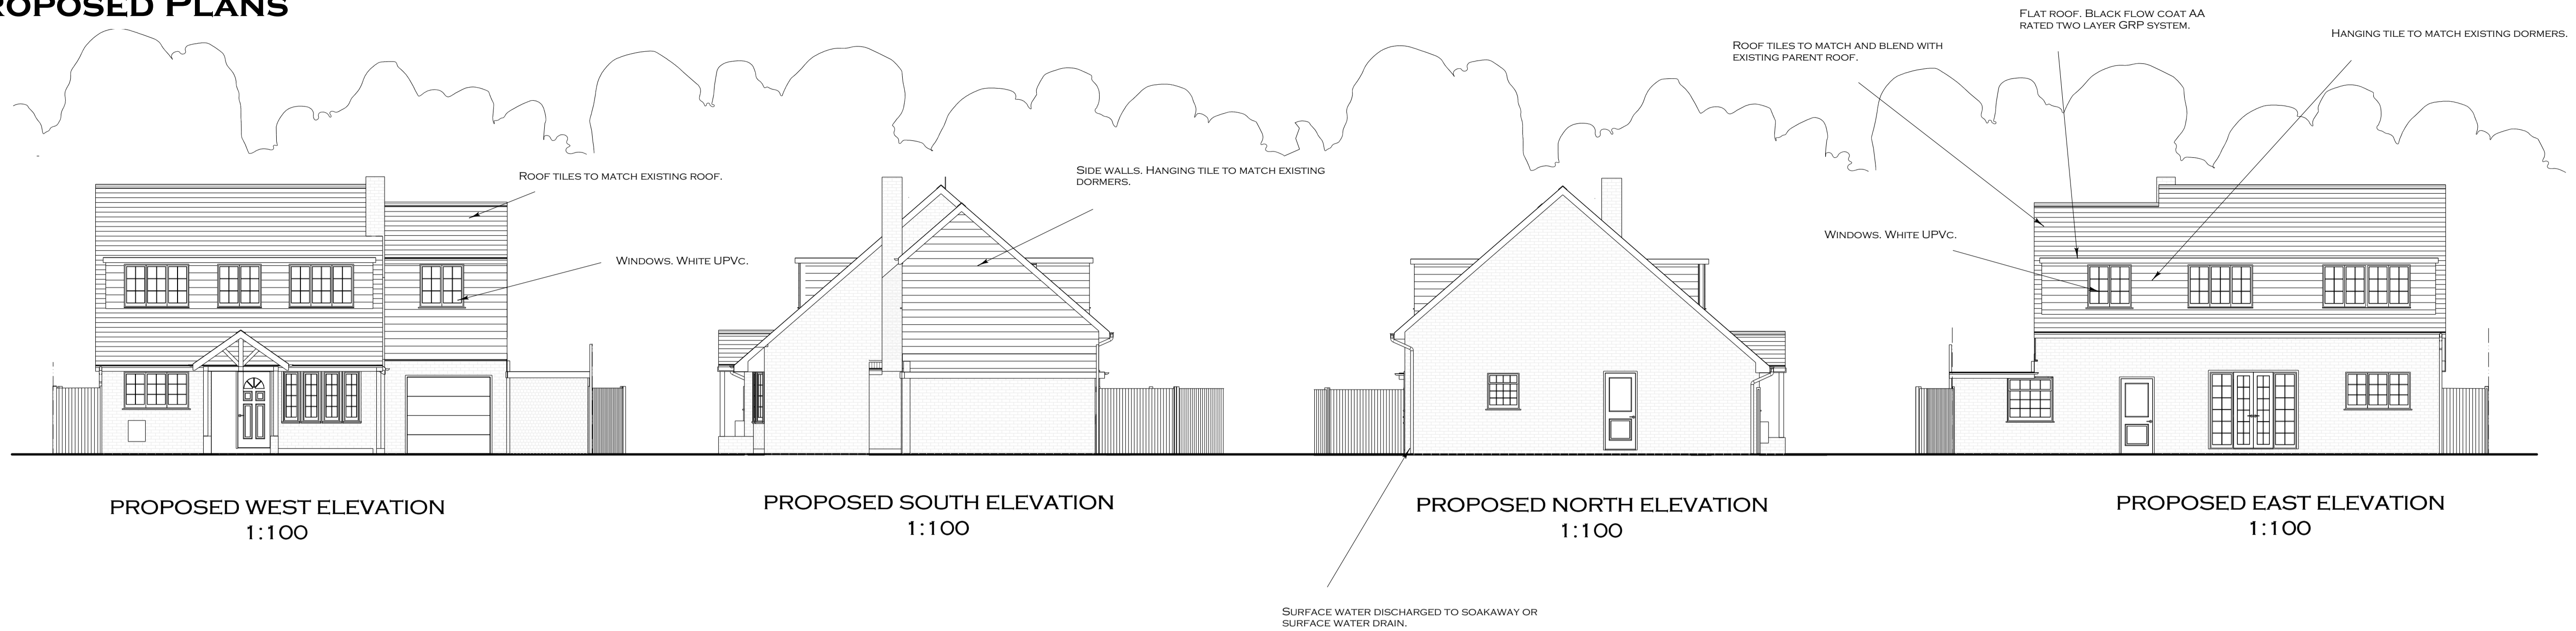



PROPOSED PLANS

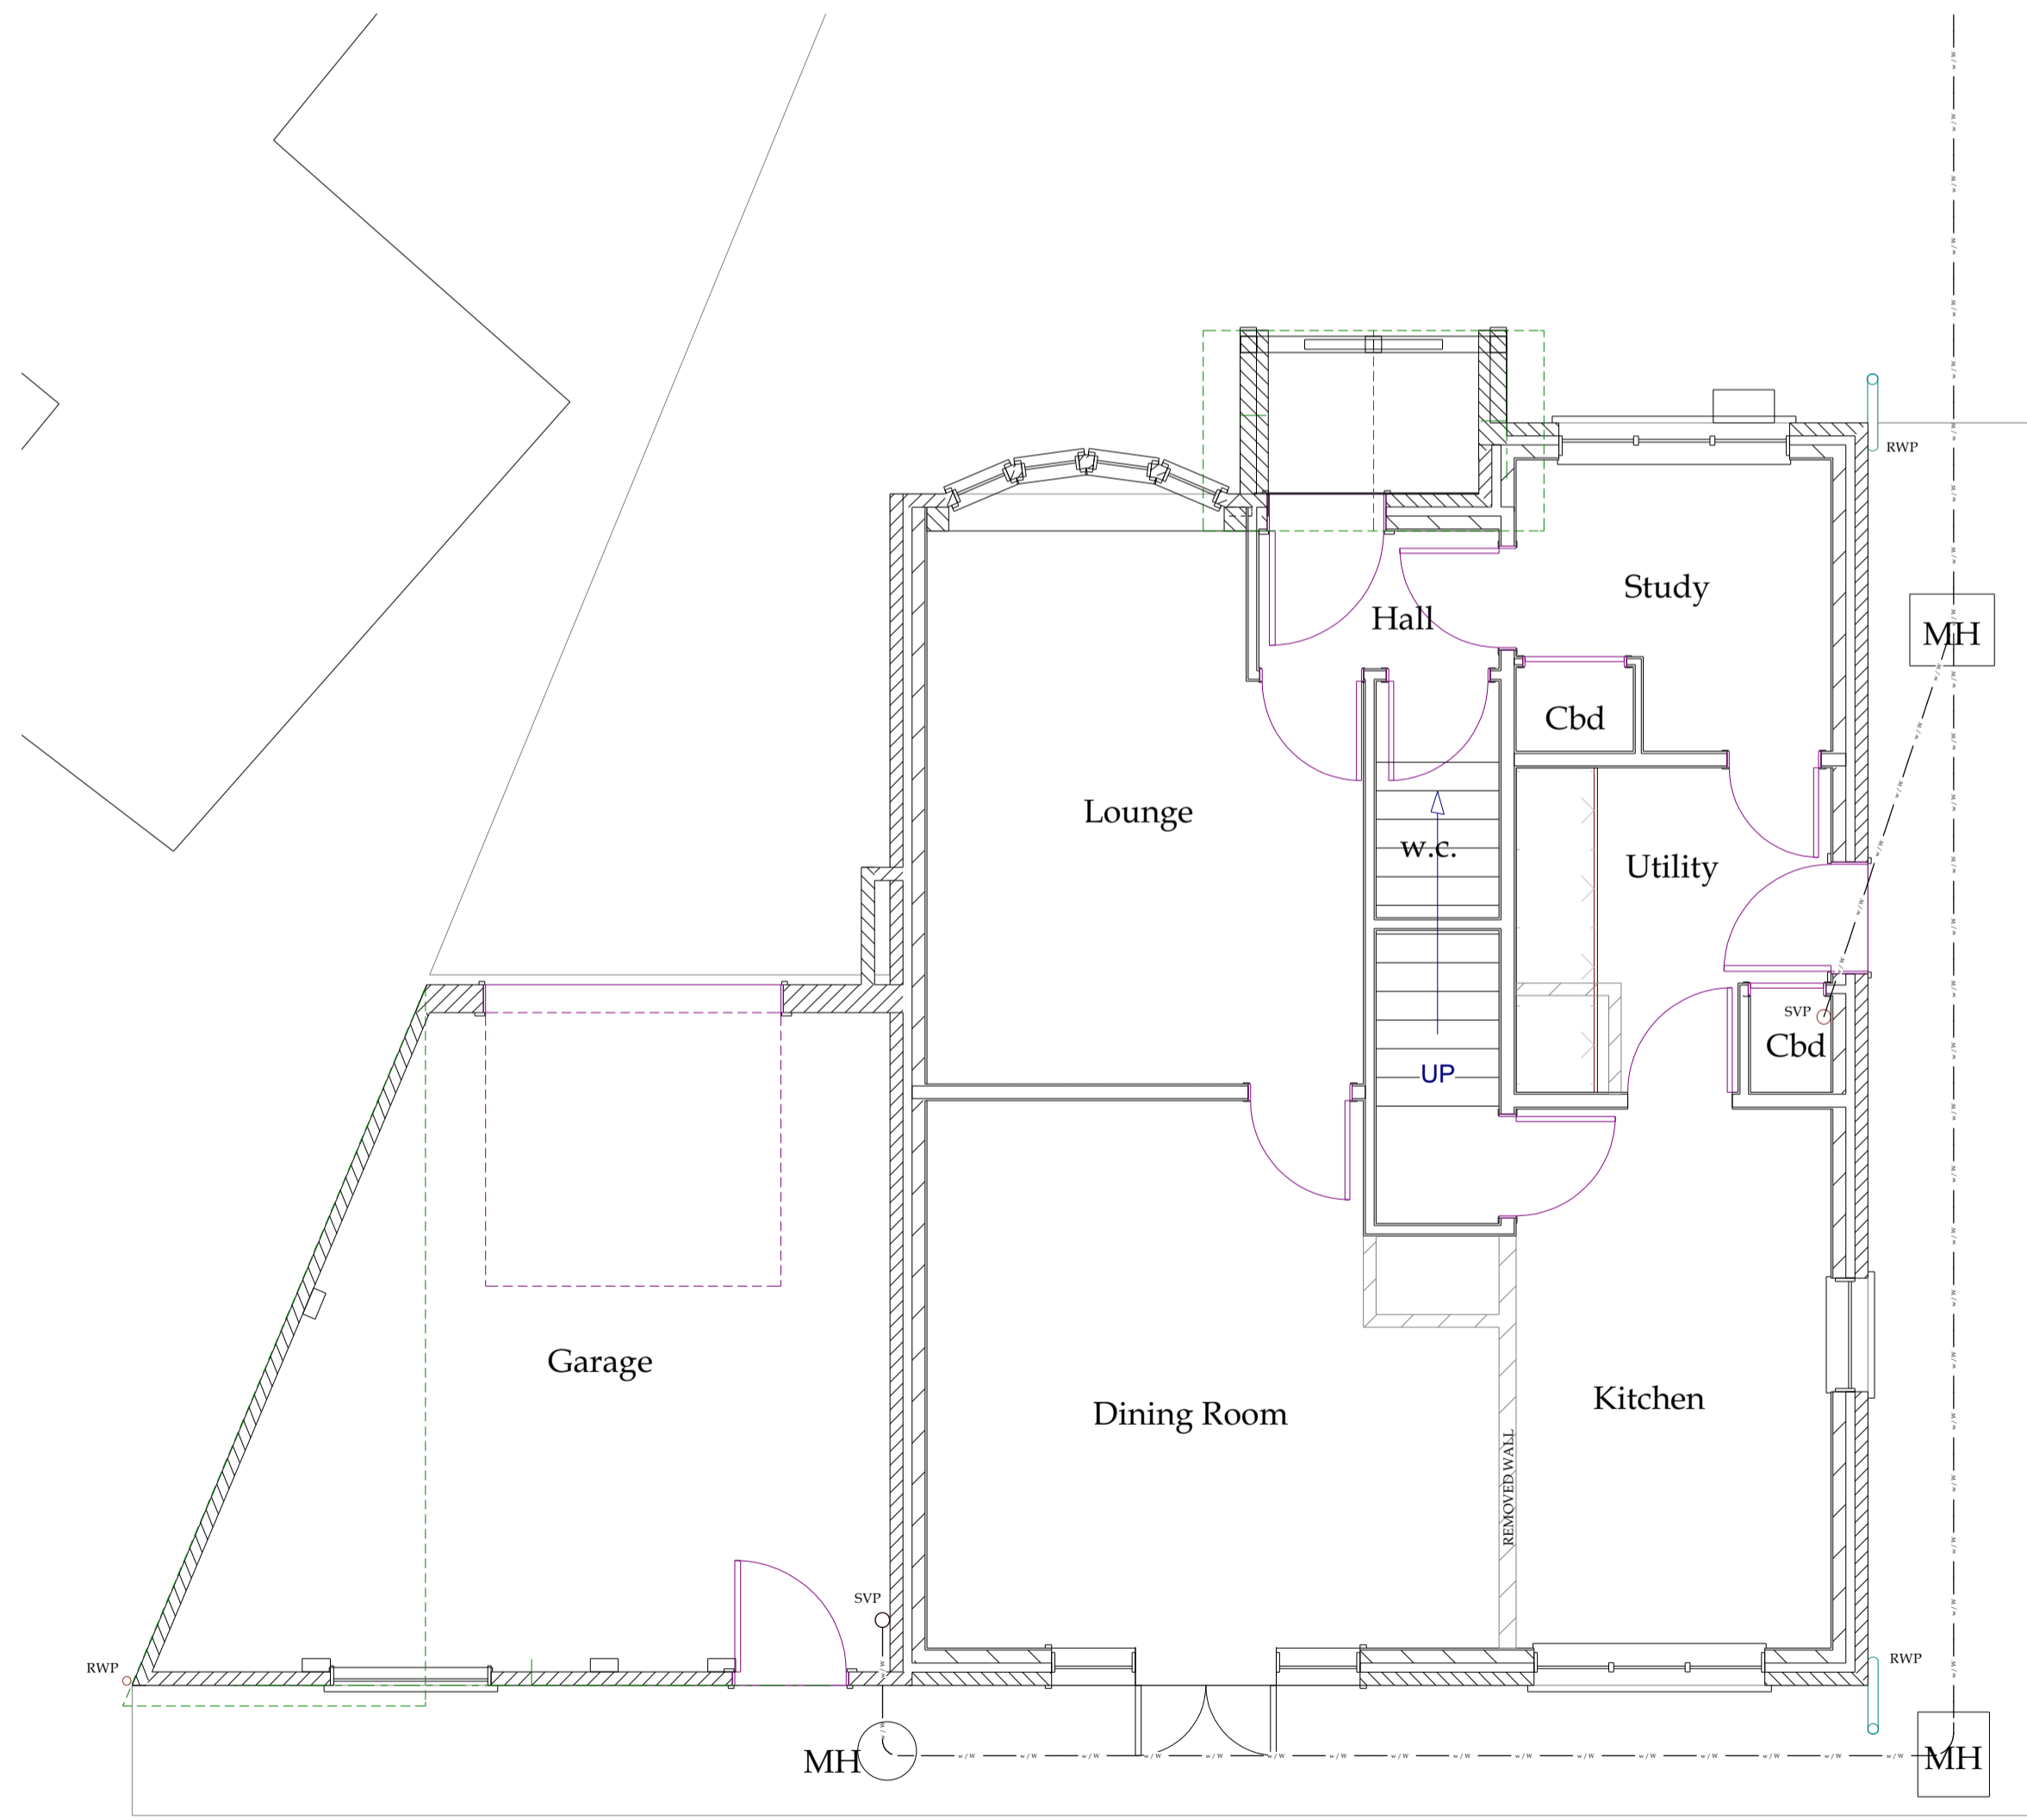


NOTES
 THIS DRAWING MAY NOT BE COPIED, REPRODUCED FOR ANY REASON WHATSOEVER WITHOUT WRITTEN PERMISSION FROM THE DRAUGHTSMAN.
 ALL DIMENSIONS SHOULD BE CHECKED ON SITE. ANY ERRORS SHOULD BE REPORTED TO THE DRAUGHTSMAN IMMEDIATELY.

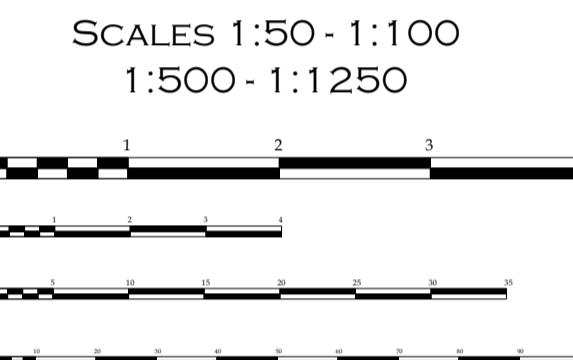

PROPOSED GROUND FLOOR LAYOUT
 1:50

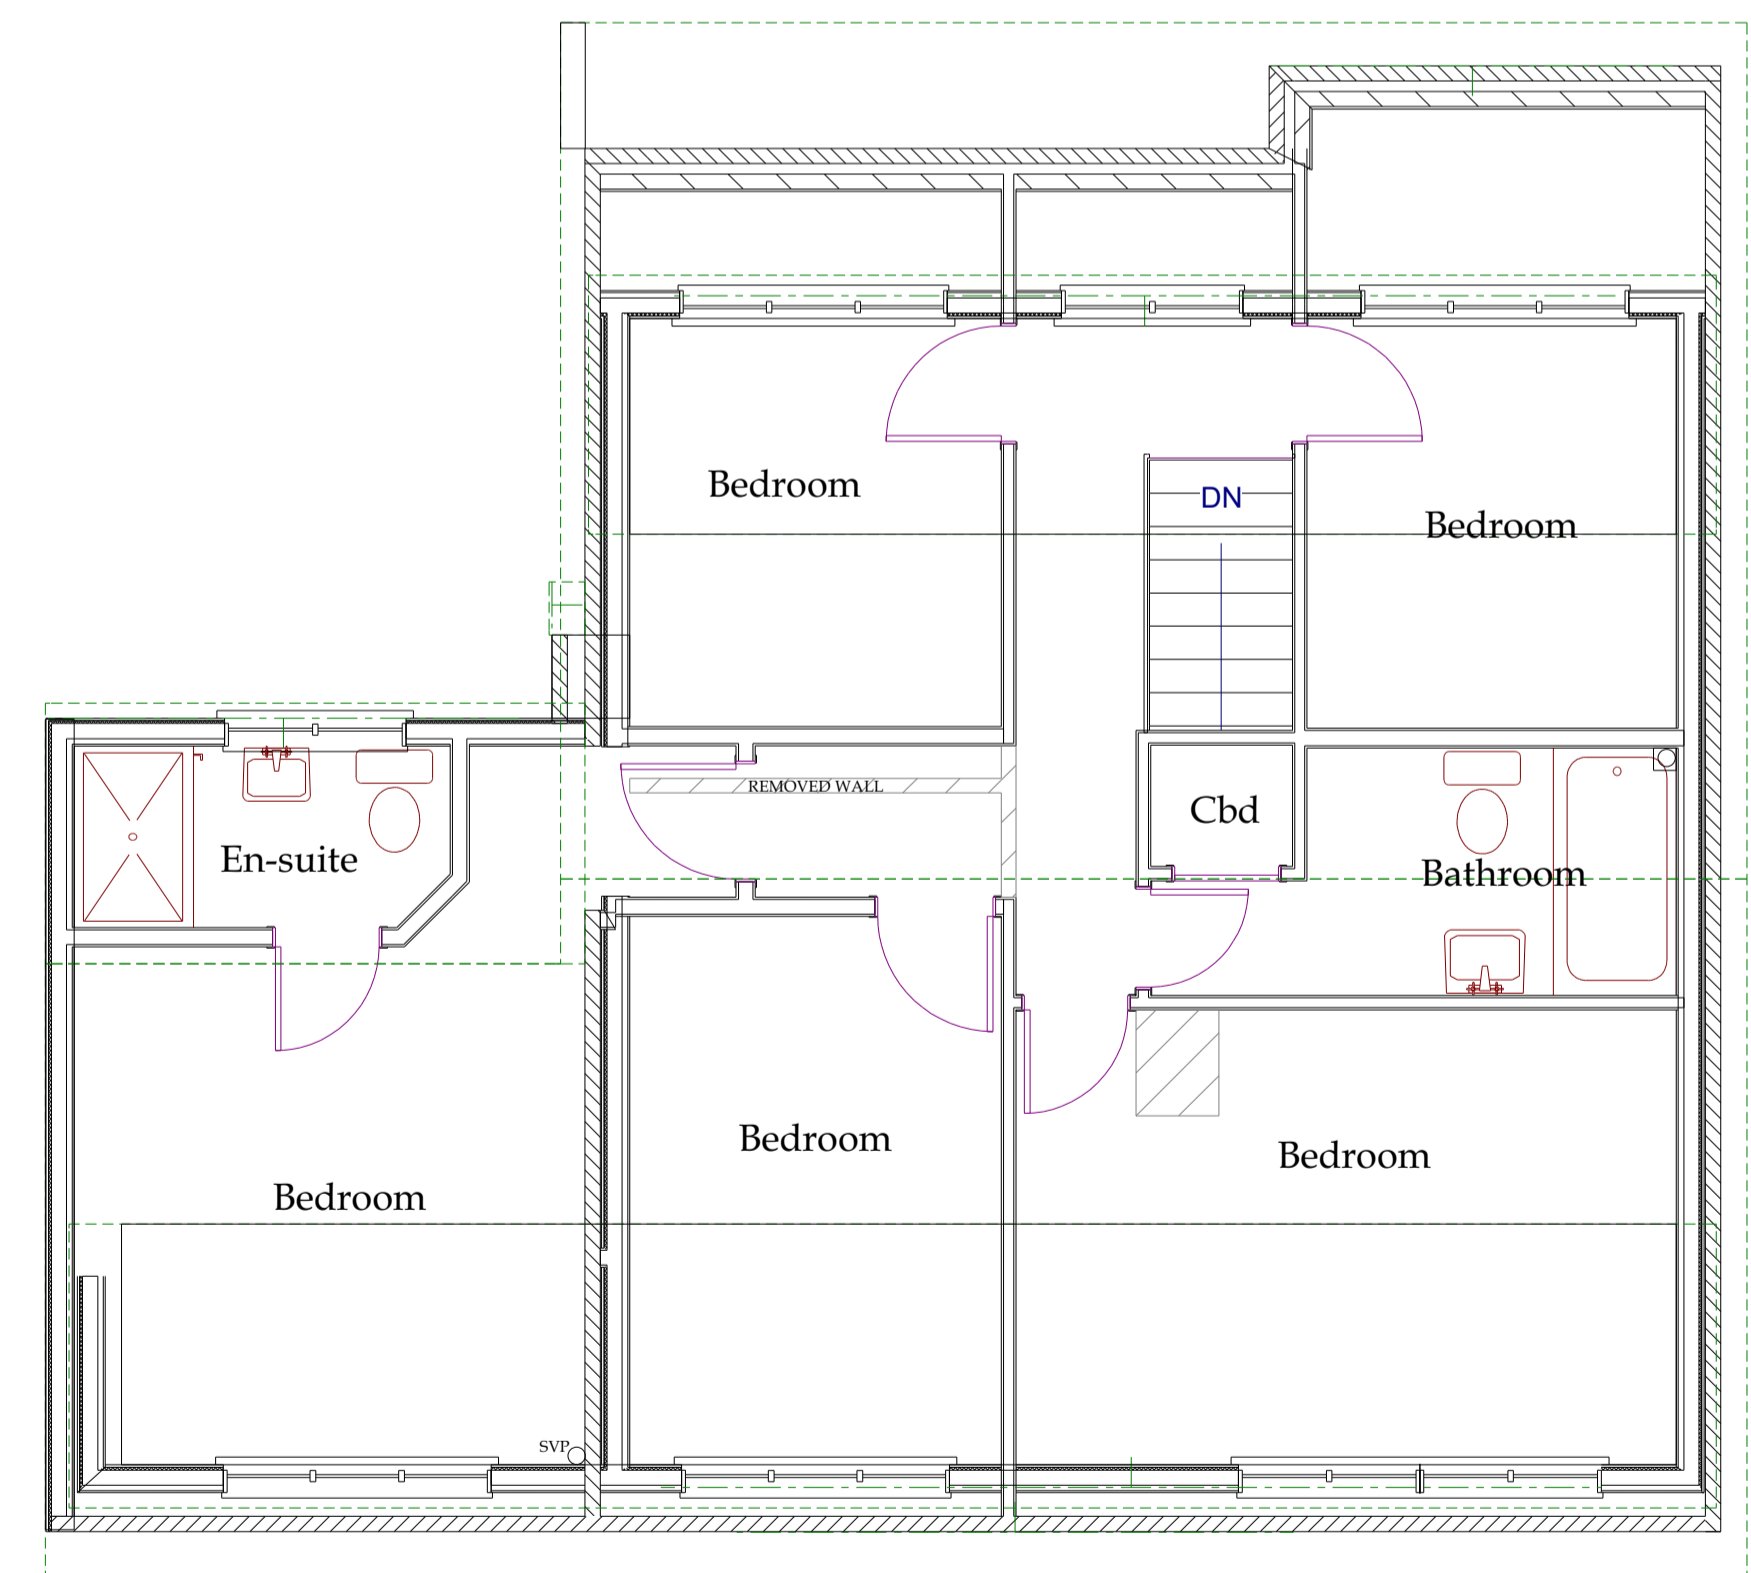

PROPOSED FIRST FLOOR LAYOUT
 1:50

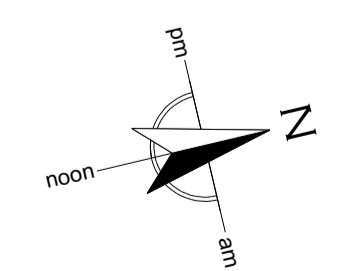

PROCESS
 PLANNING PERMISSION

The Draughtsman
 ARCHITECTURAL
 E-MAIL: NICK@THEDRAUGHTSMAN.CO.UK
 WEB: WWW.THEDRAUGHTSMAN.CO.UK

DRAWN BY
 N. KENNEY
 01702 295653

CLIENT
 MR & MRS WELCH

SITE ADDRESS
 8 GRANARY MEADOW
 WYATTS GREEN
 BRENTWOOD
 CM15 0QD

DEVELOPMENT
 PROPOSED UPPER STOREY SIDE EXTENSION, FRONT ELEVATION RAIN SHELTER & INTERNAL ALTERATIONS.

DRAWING TITLE
 PROPOSED LAYOUT & ELEVATIONS

SCALE SHEET A1
 1:50 & 1:100

DATE
 18/08/2022

DWNG No
GM/NAK/02

REV

JOB No
1174

partner
LABC