





EXISTING ROOF PLAN

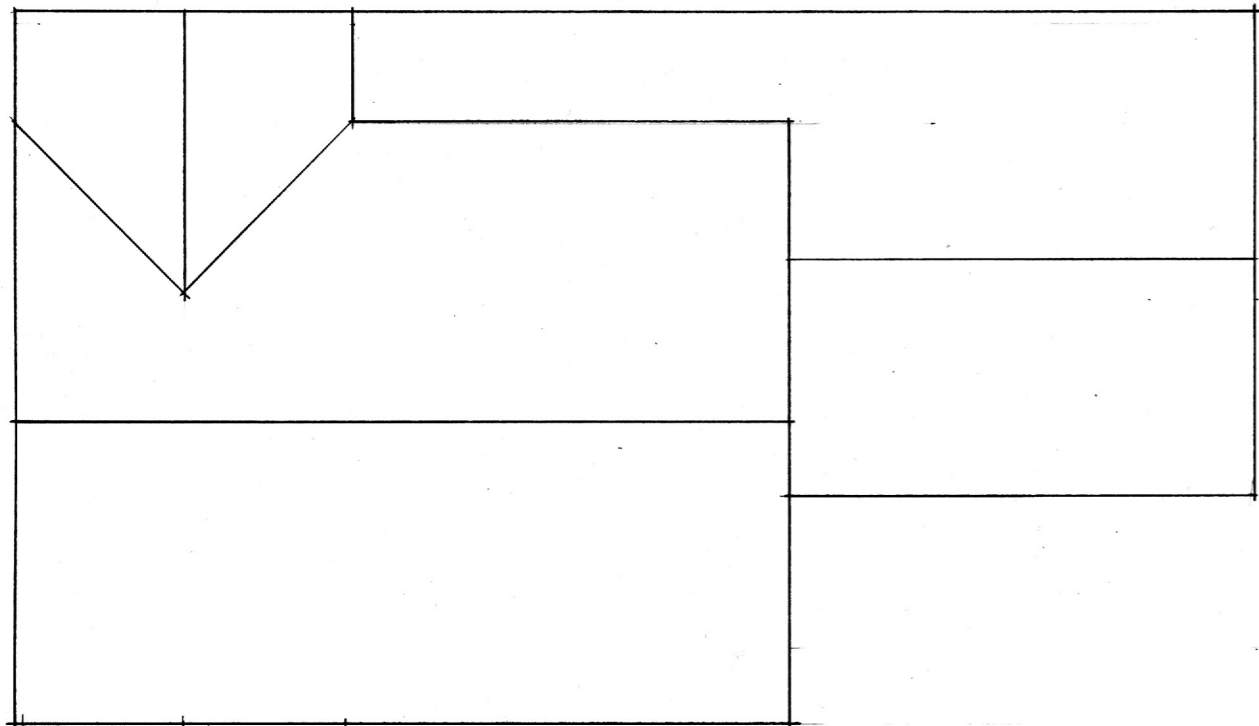


PROPOSED ROOF PLAN

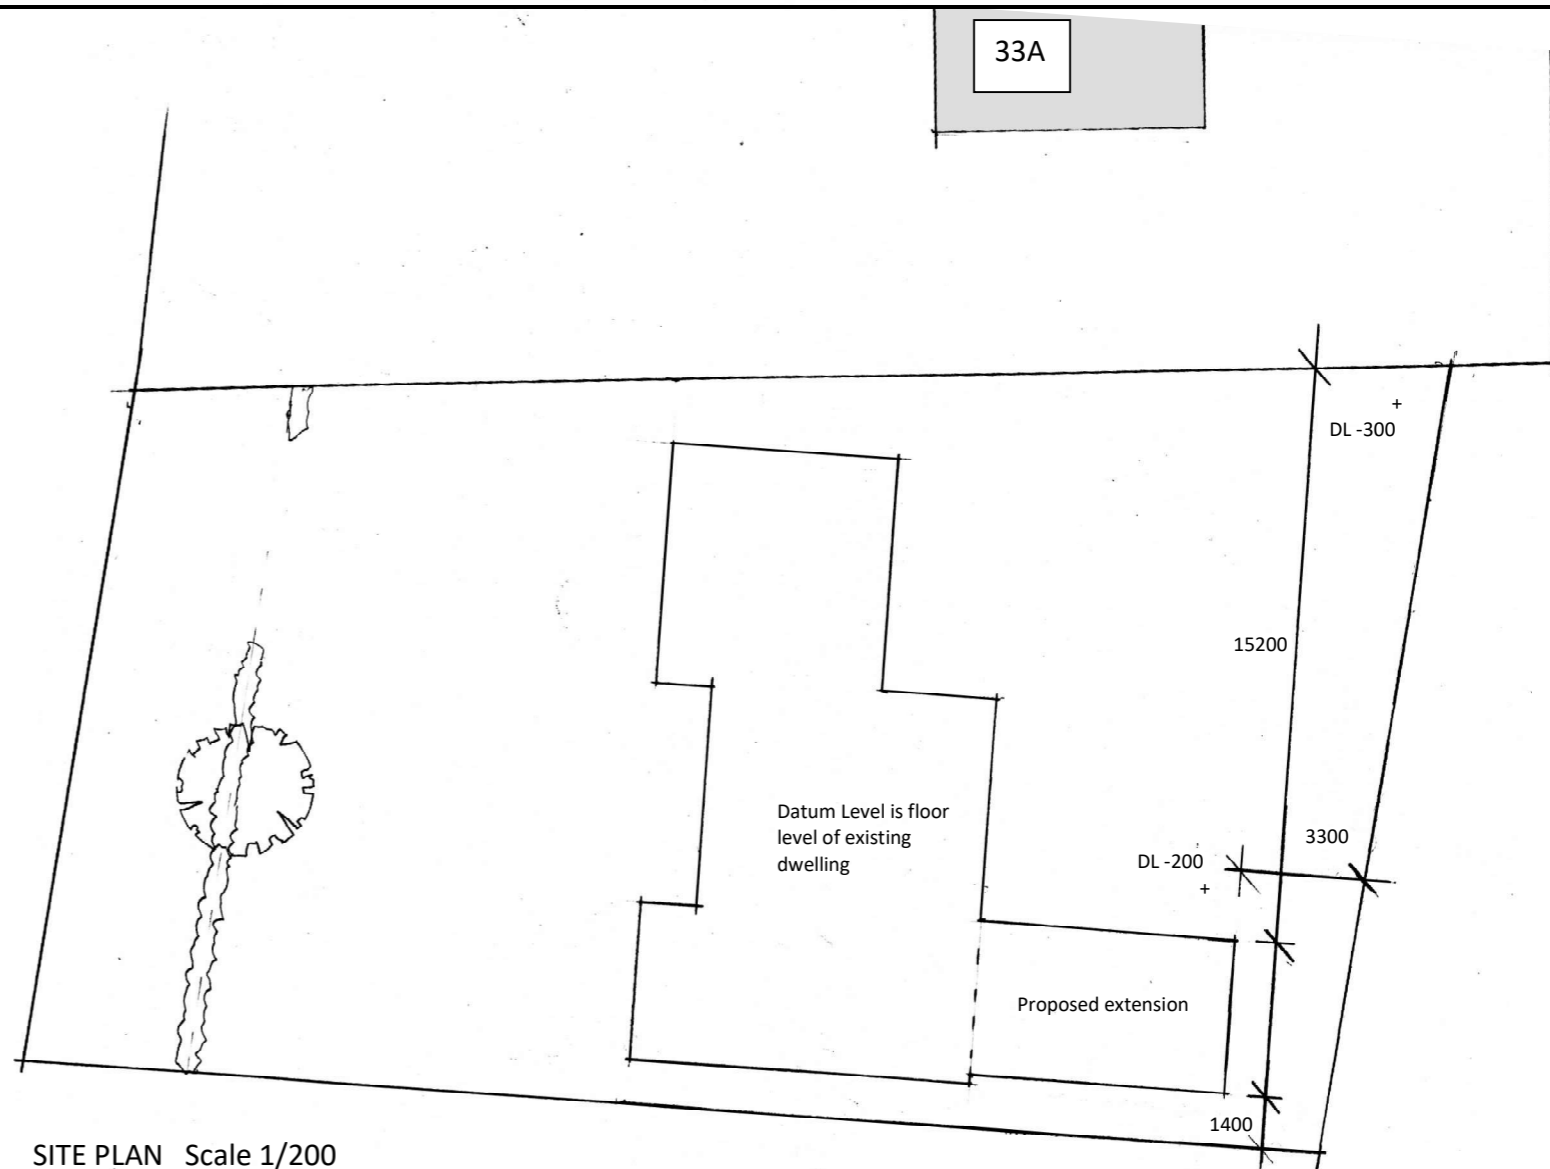


SITE PLAN Scale 1/200

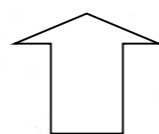 

N

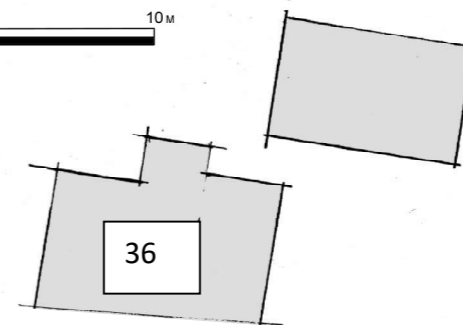

LOCATION PLAN Scale 1/1250

 

Scale 1:1250

Proposed alterations at
35A Doddington Road
Wimblington
Cams PE15 0RD
For Mr C Mohr

Location Site and Roof Plans

Scales: 1/1250 1/200 1/100

Sheet No: 1

Date: 15 Aug 22

A3

Richard Biddle
Member of Chartered Institute of Builders

Telephone & Fax:
01480 493918 Mob:07801 688266

Email: biddle945@btinternet.com