

GARAGE FINISHES KEY


- ROOF TILE: PLAIN TILES TO MATCH HOUSE
- BRICKWORK: RED BRICK TO MATCH HOUSE BLEND

NOTES:


- WINDOWS TO BE PVCU FLUSH CASEMENTS TO MATCH EXISTING HOUSE.
- DPC TO BE BLUE ENGINEERING BRICK. CILL & HEAD DETAILS NOTED ON DRAWINGS.

All dimensions are given for indicative purposes only.
 All measurements should be checked on site prior to commencement and manufacturing.
 If in doubt - ASK
 This drawing remains the copyright property of Turner & Co Ltd and must not be reproduced without written consent


Rev	Date	Details	Drawn
H	31.08.22	Drawings collated for planning submission.	JH, ES

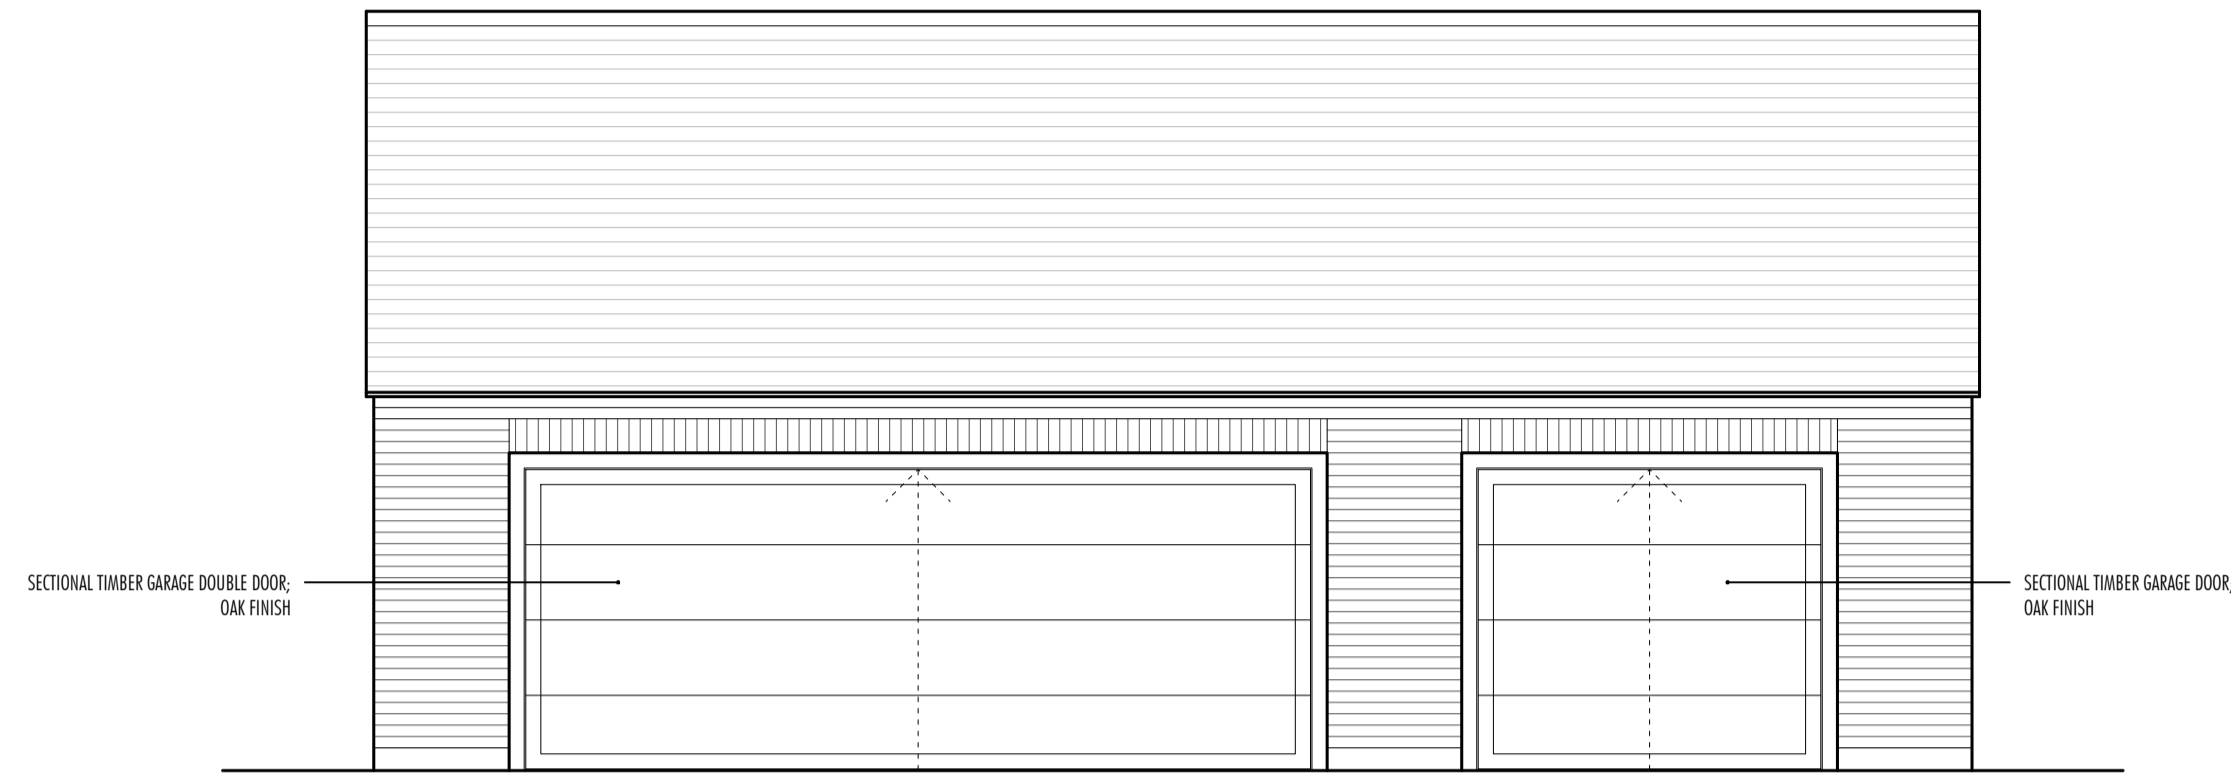

North East Elevation [1:50]

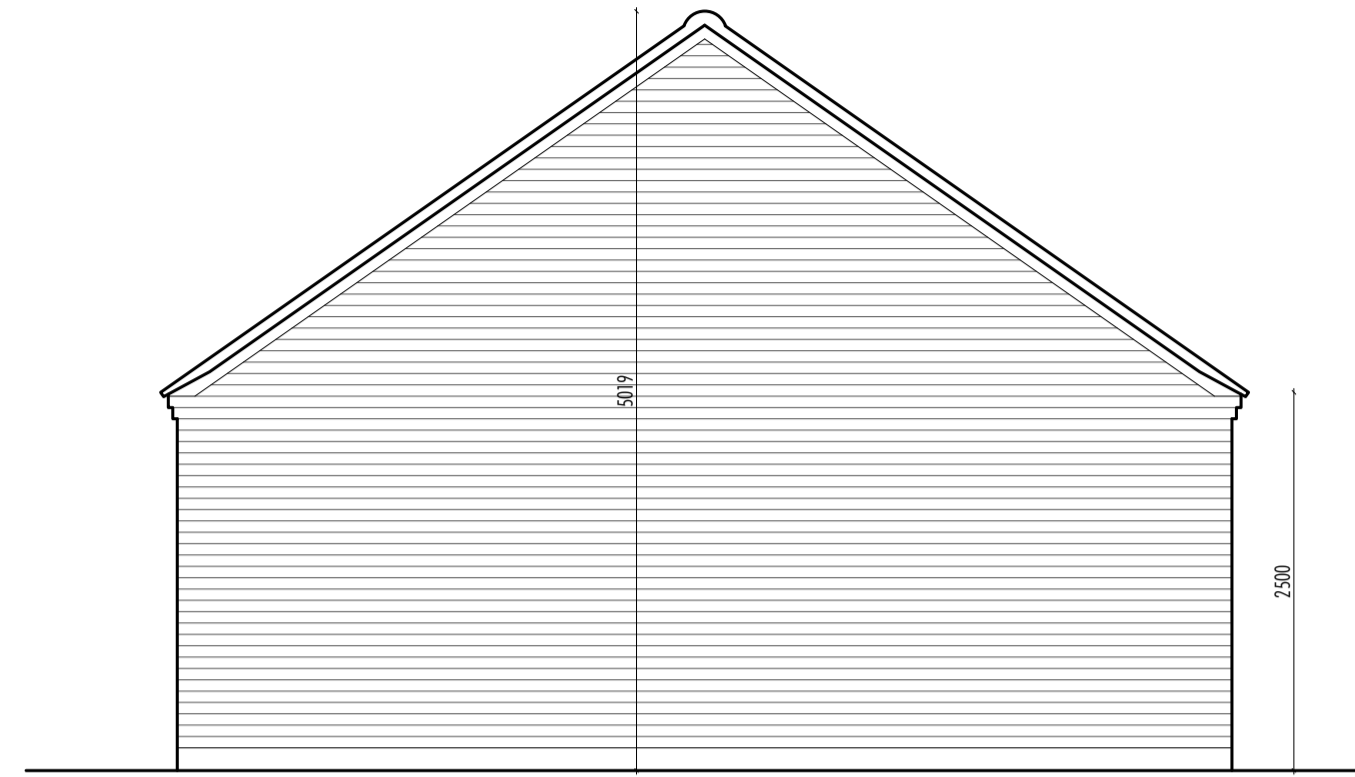


South East Elevation [1:50]

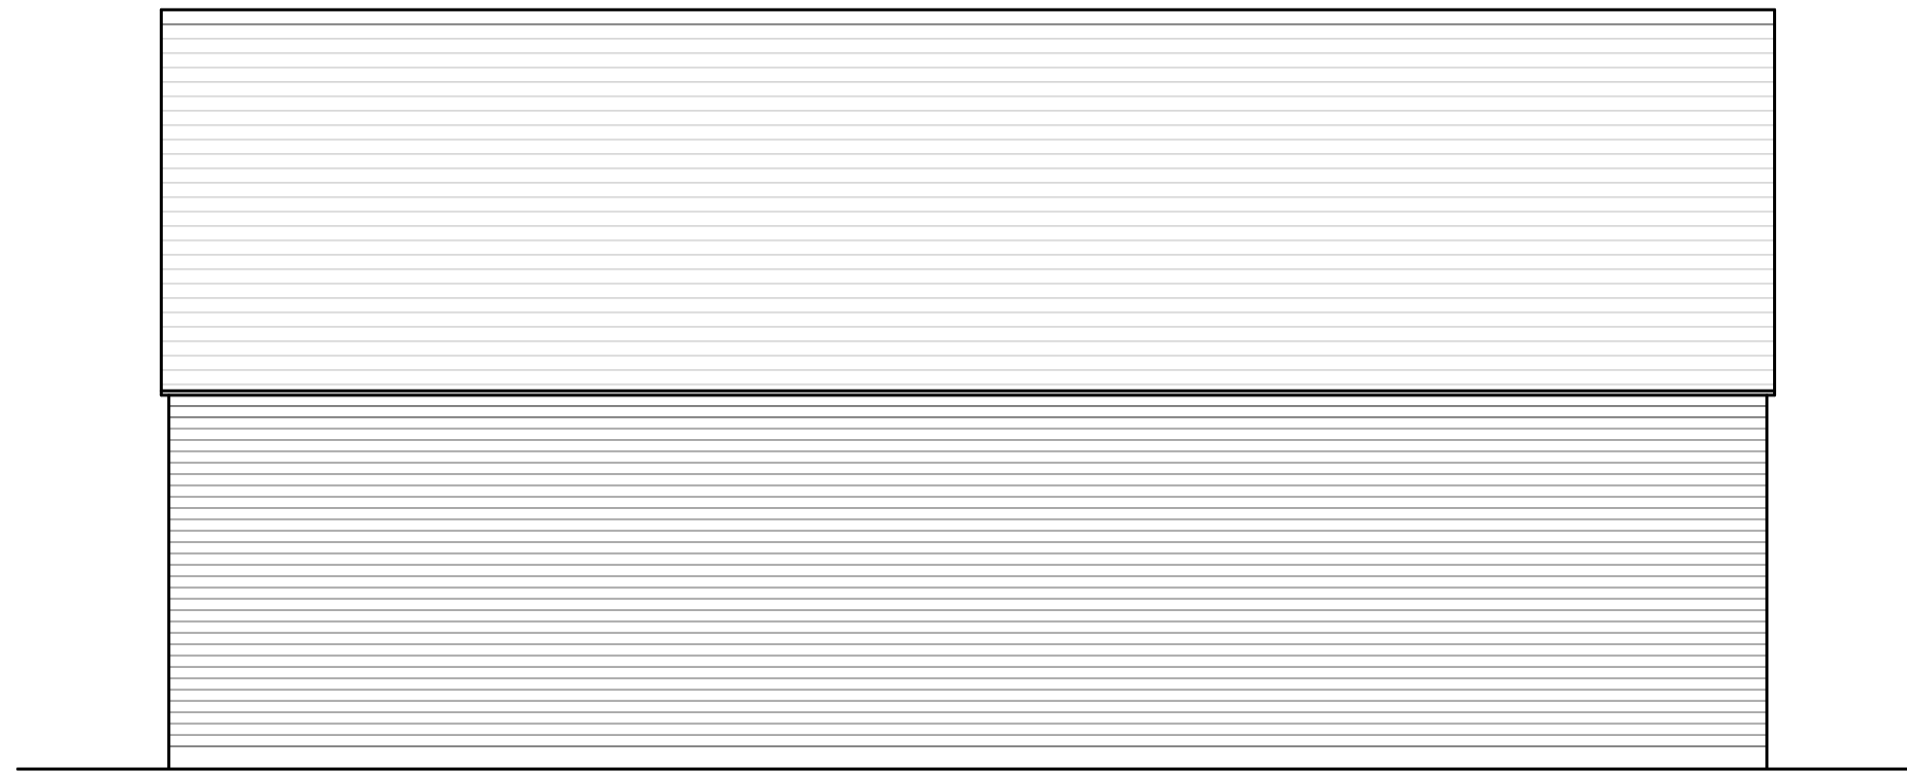


South West Elevation [1:50]



North West Elevation [1:50]

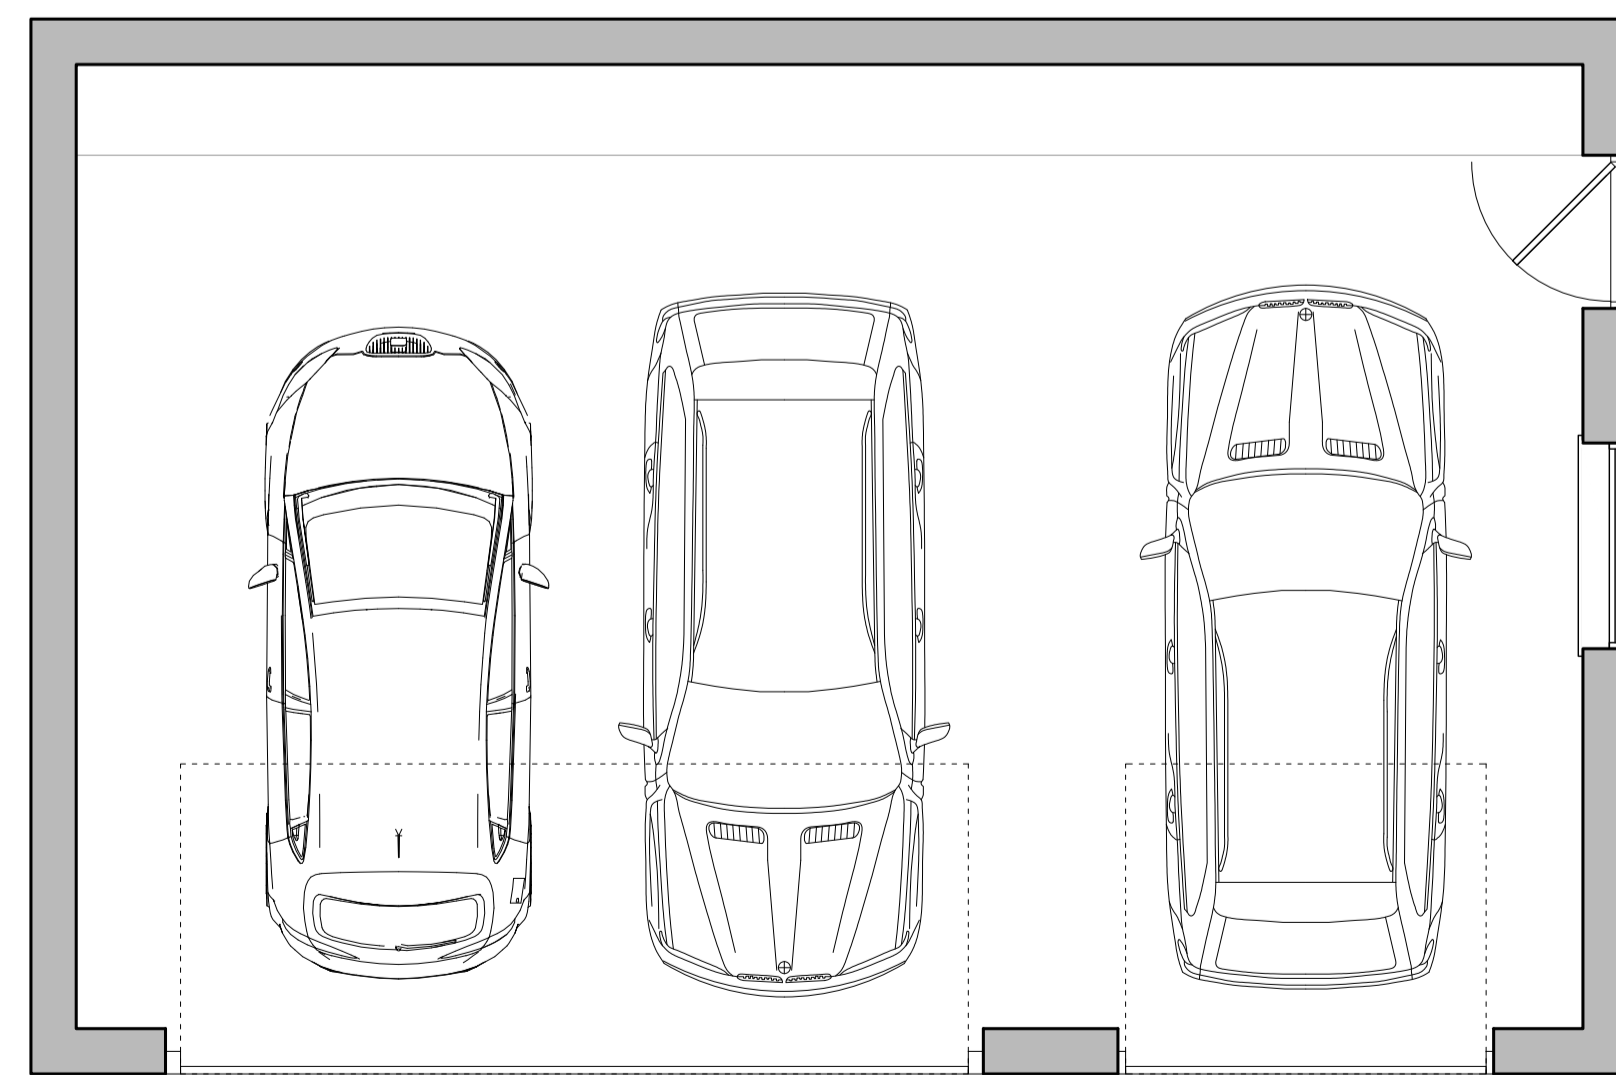

Ground Floor Plan [1:50]

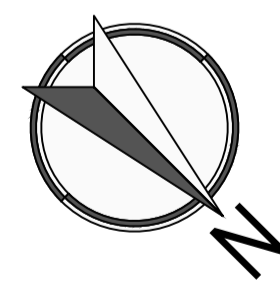

Roof Plan [1:50]

Rev	Date	Details	Drawn
-----	------	---------	-------

Client:
Mr & Mrs Stevens

Project Title:
The Woodfields, Main Road, Wigginton, Tamworth, B79 9DN

Drawing Title:
Proposed Garage Plans and Elevations

PLANNING DRAWING



Turner & Co Ltd : Architectural Design : 1st Flr : Charity House
 Duke Street : Tutbury : Burton upon Trent : DE13 9NE
 01283 813368 : www.tcctd.net : enquiries@tcctd.net

Scale:	Date:	Drawn:	Checked:
1:50	31.08.22	JH, ES	RT
Reference:	Drawing Nr:	Revision:	
22015	P005	H	

Paper Size: A1