



Ordnance Survey, (c) Crown Copyright 2022. All rights reserved. Licence number 100022432

Site Location Plan [1:1250]

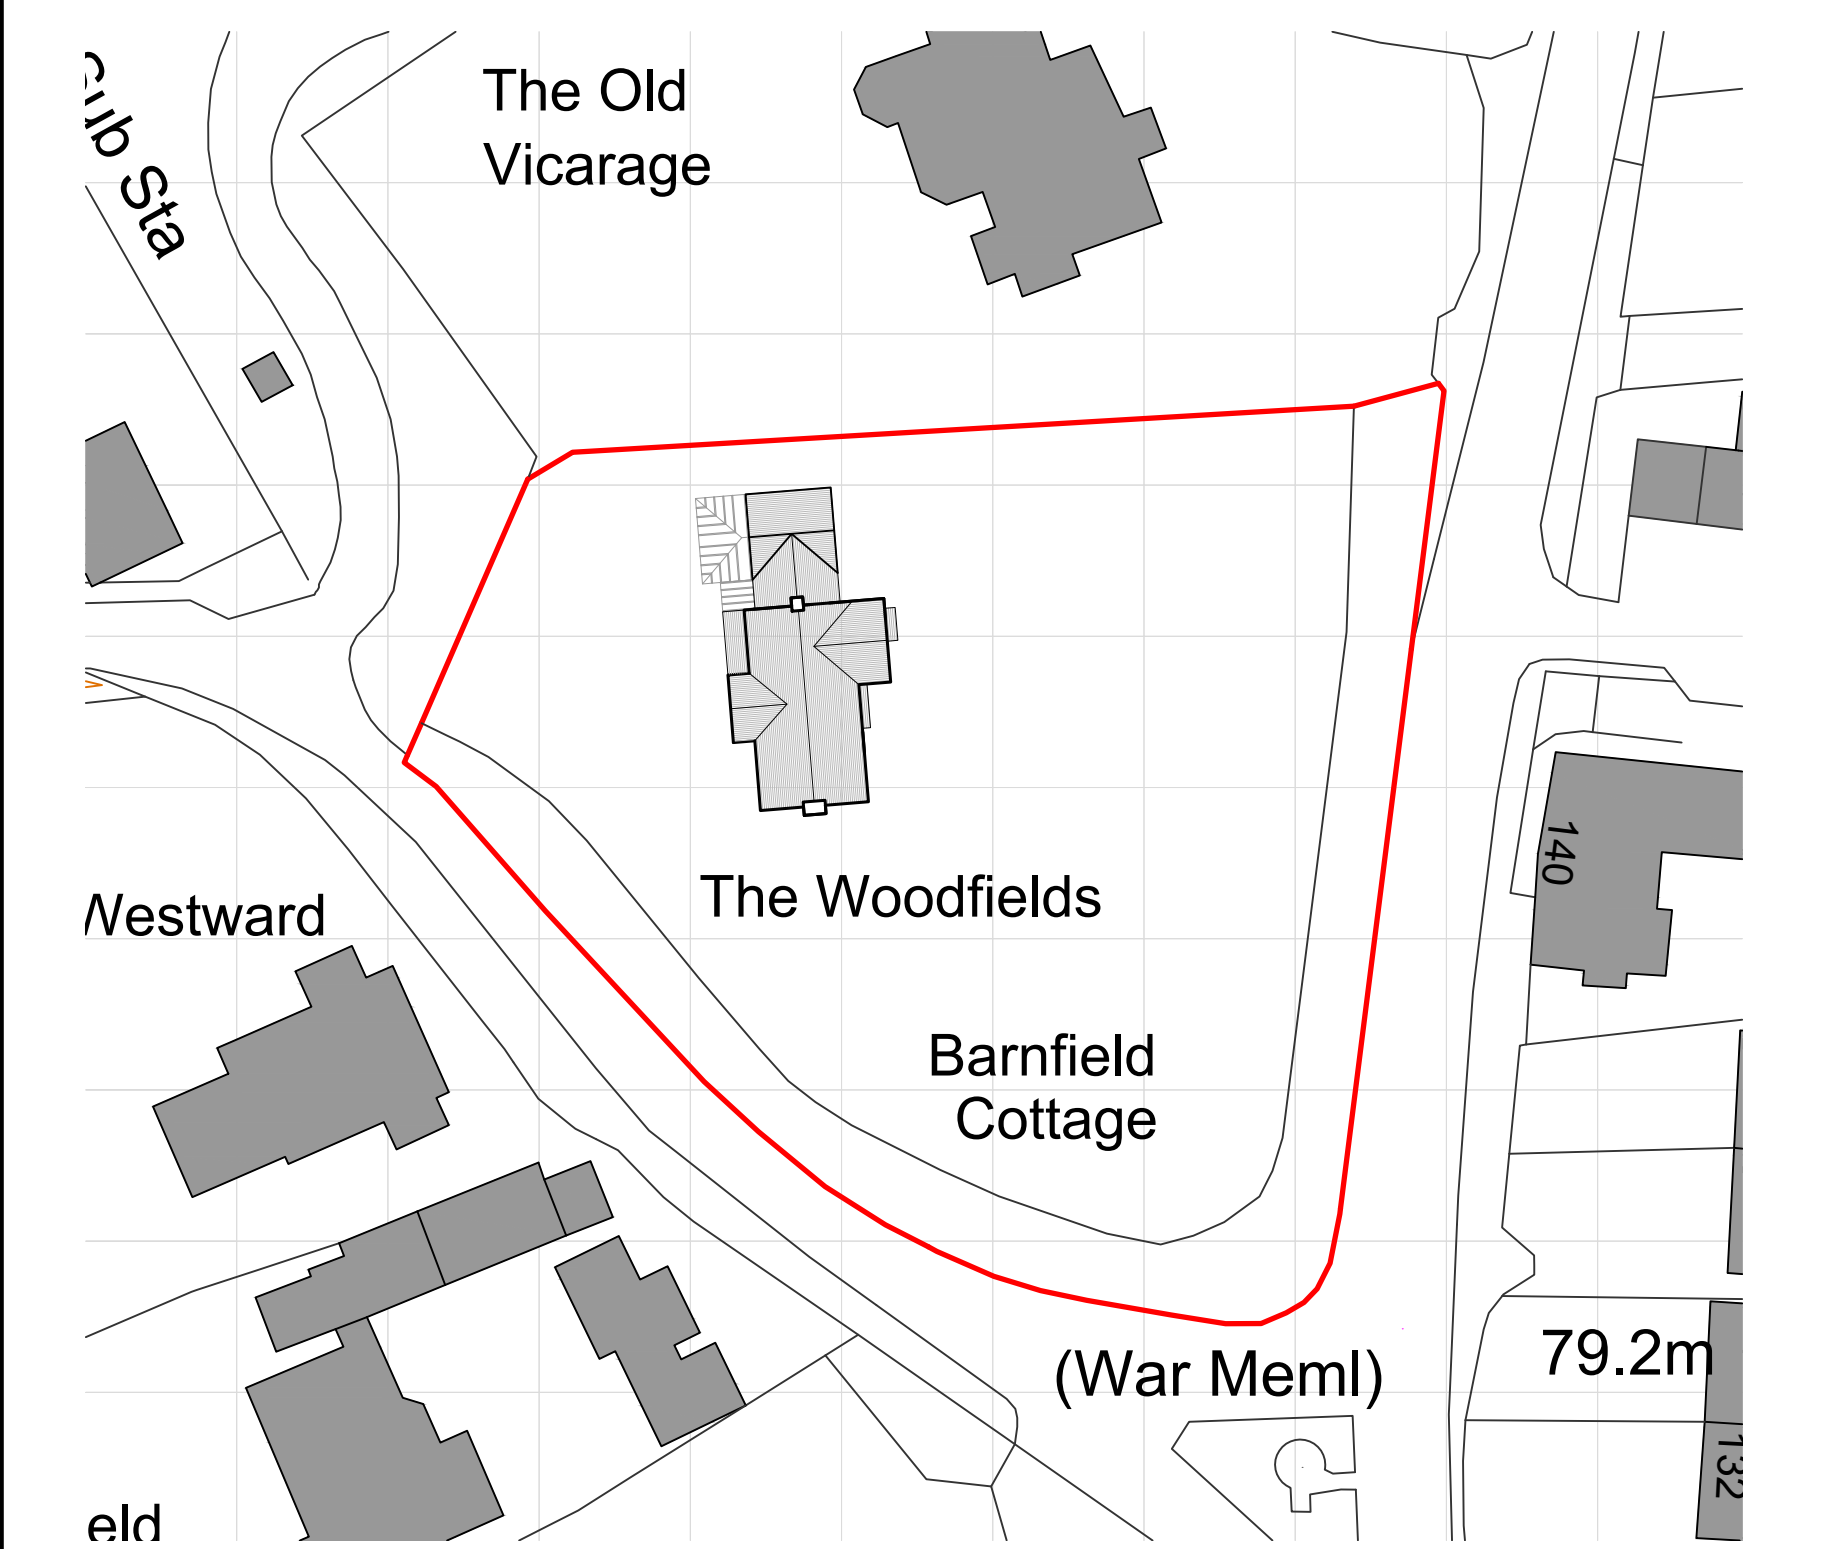

Ordnance Survey, (c) Crown Copyright 2022. All rights reserved. Licence number 100022432

Block Plan [1:500]

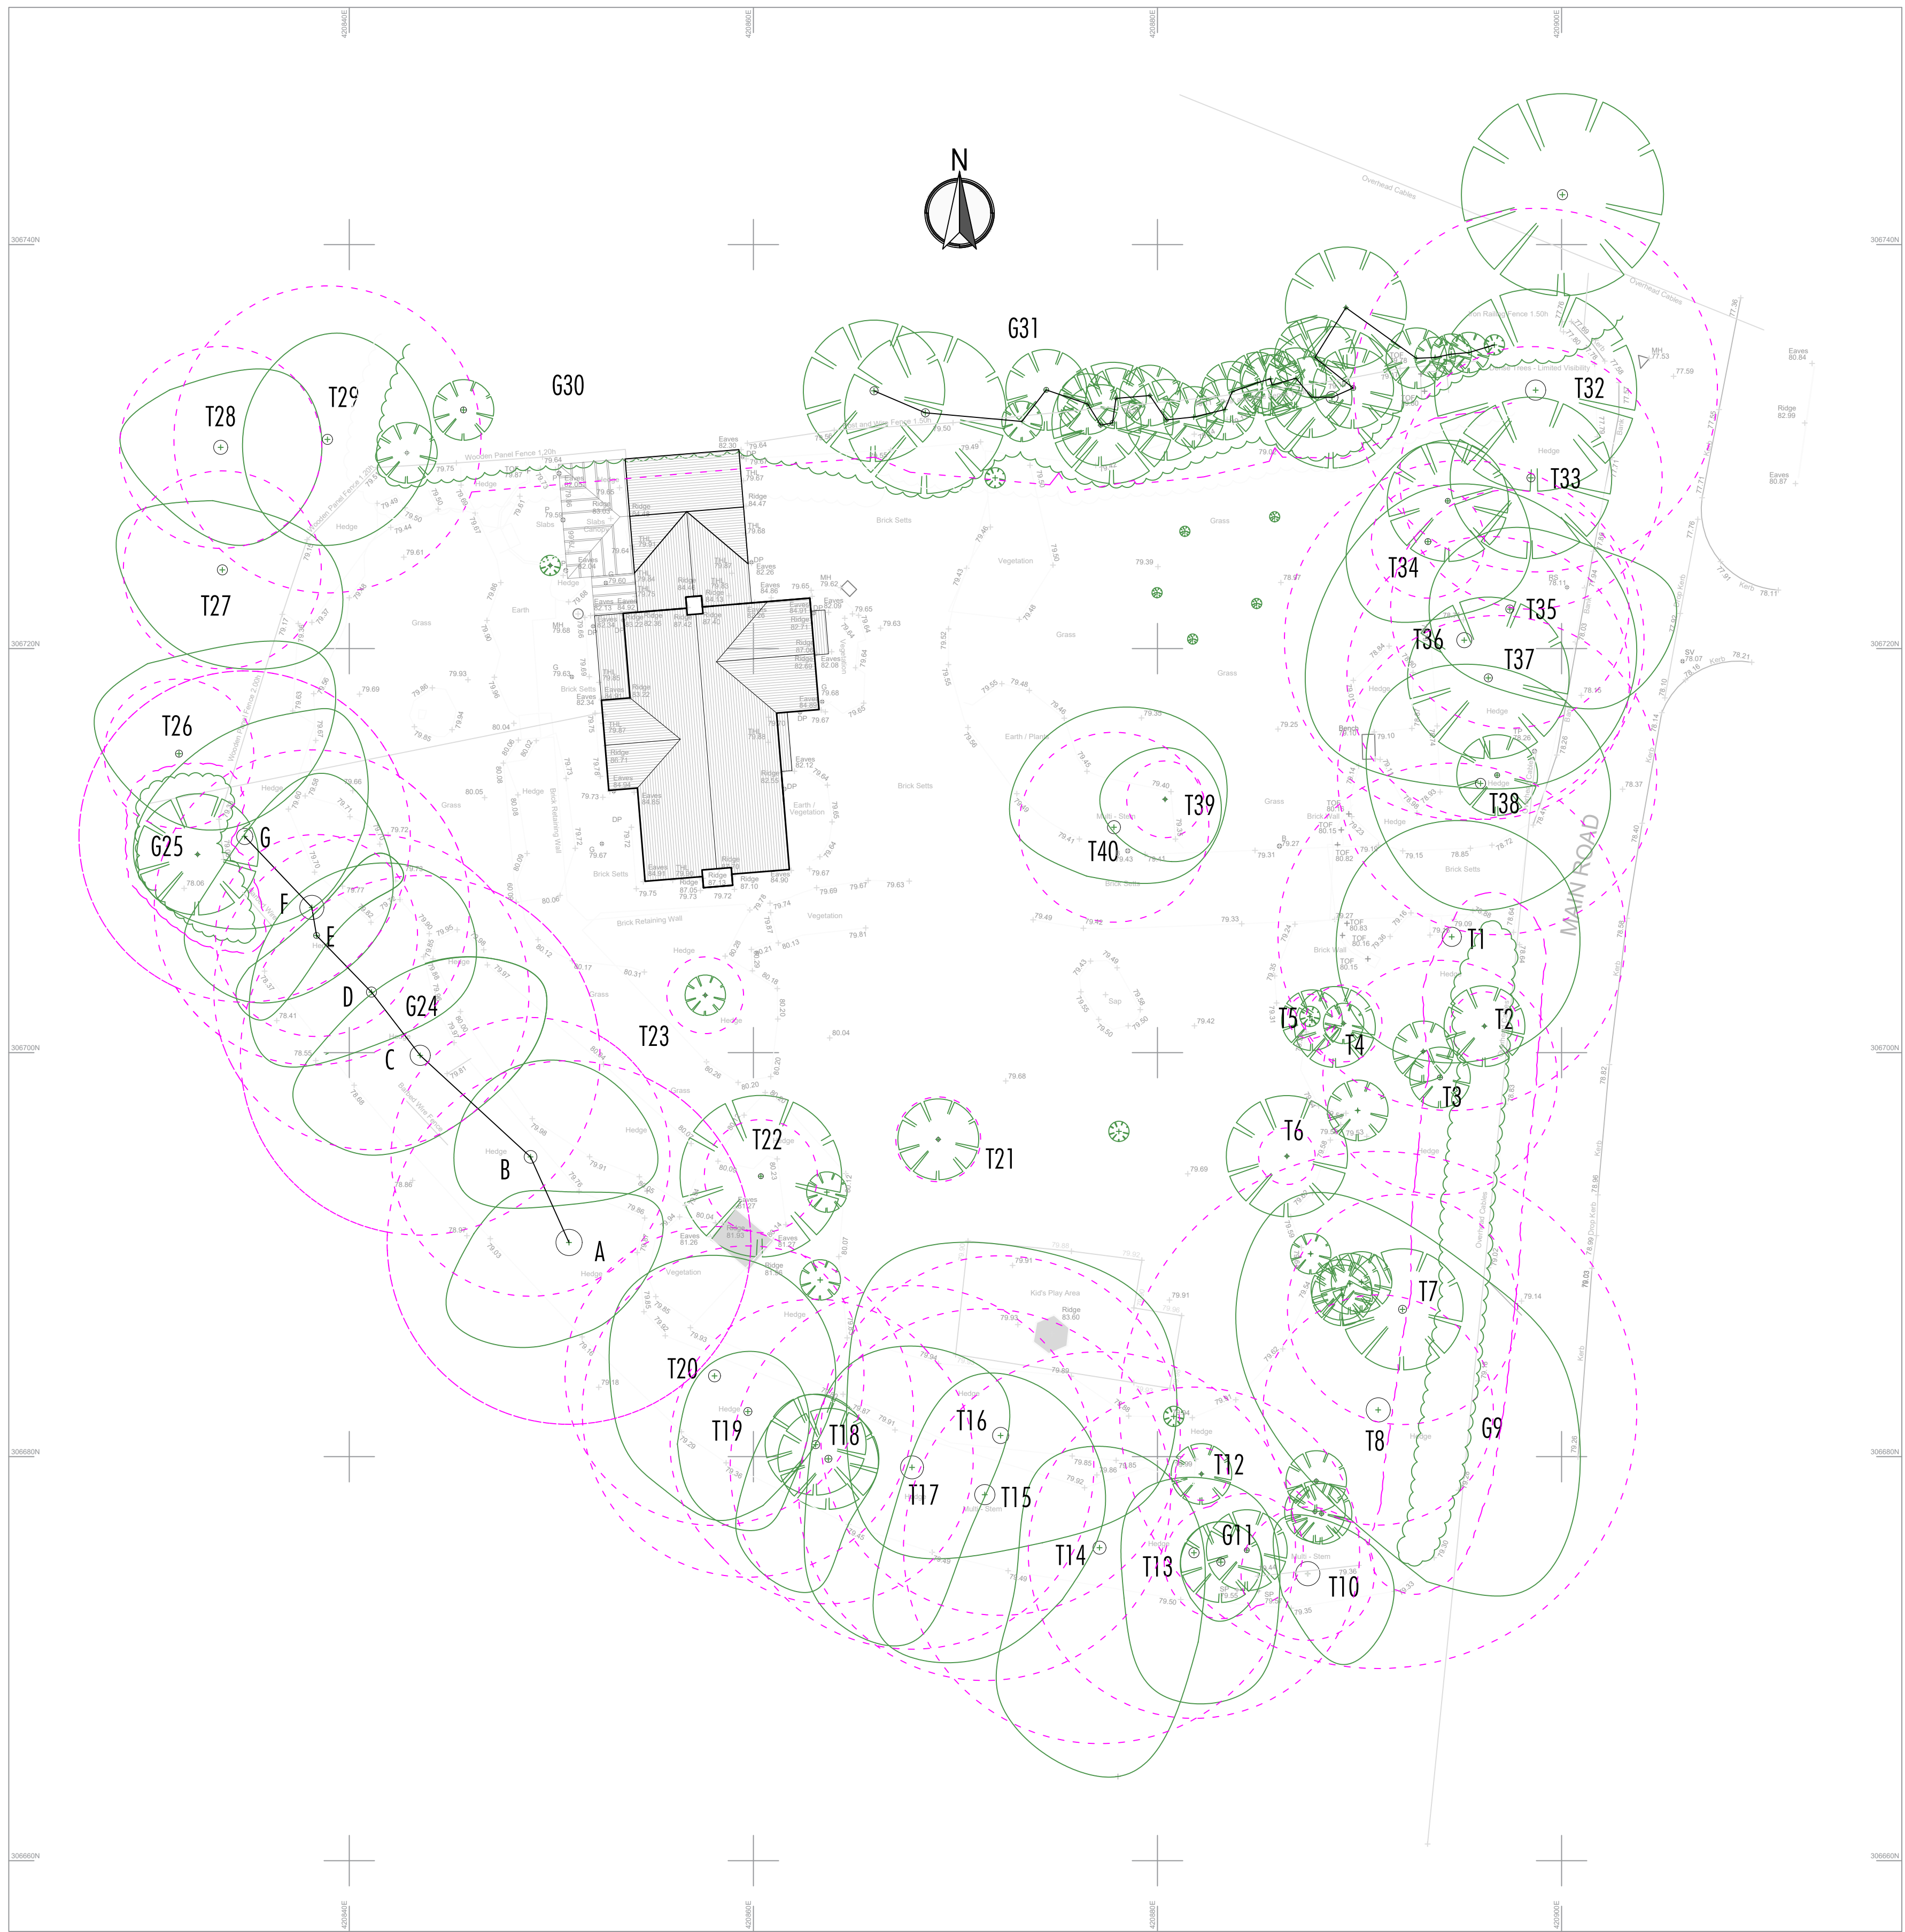

Site Plan with Topography & Root Protection Areas [1:200]

All dimensions are given for indicative purposes only.
 All measurements should be checked on site prior to commencement and manufacturing.
 If in doubt - ASK
 This drawing remains the copyright property of Turner & Co Ltd and must not be reproduced without written consent

Rev	Date	Details	Drawn
H	31.08.22	Drawings collated for planning submission.	JH, ES

Client:
 Mr & Mrs Stevens

Project Title:
 The Woodfields, Main Road, Wigginton, Tamworth, B79 9DN

Drawing Title:
 Existing Site, Site Location & Block Plans

PLANNING DRAWING



Turner & Co Ltd : Architectural Design : 1st Flr : Charity House
 Duke Street : Tutbury : Burton upon Trent : DE13 9NE
 01283 813368 : www.tcctd.net : enquiries@tcctd.net

Scale:	Date:	Drawn:	Checked:
Varies	31.08.22	JH, ES	RT
Reference:	Drawing Nr:	Revision:	
22015	E001	H	

Paper Size: ----