




EXISTING FLOOR PLAN

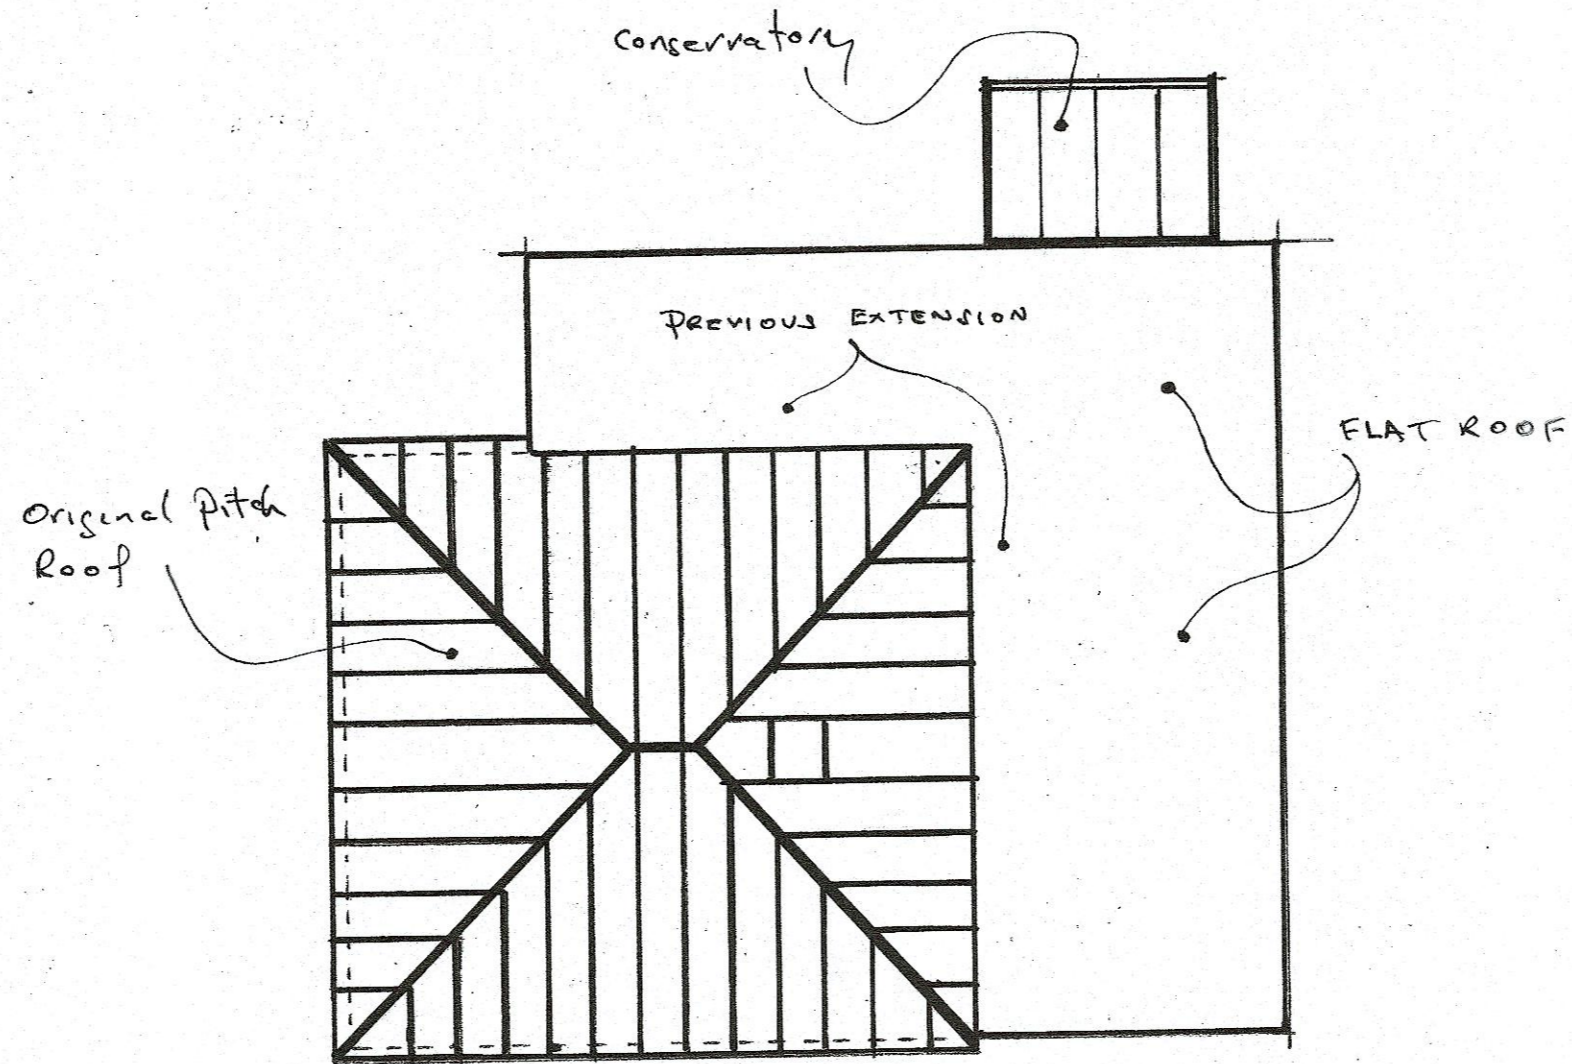


EXISTING ROOF PLAN

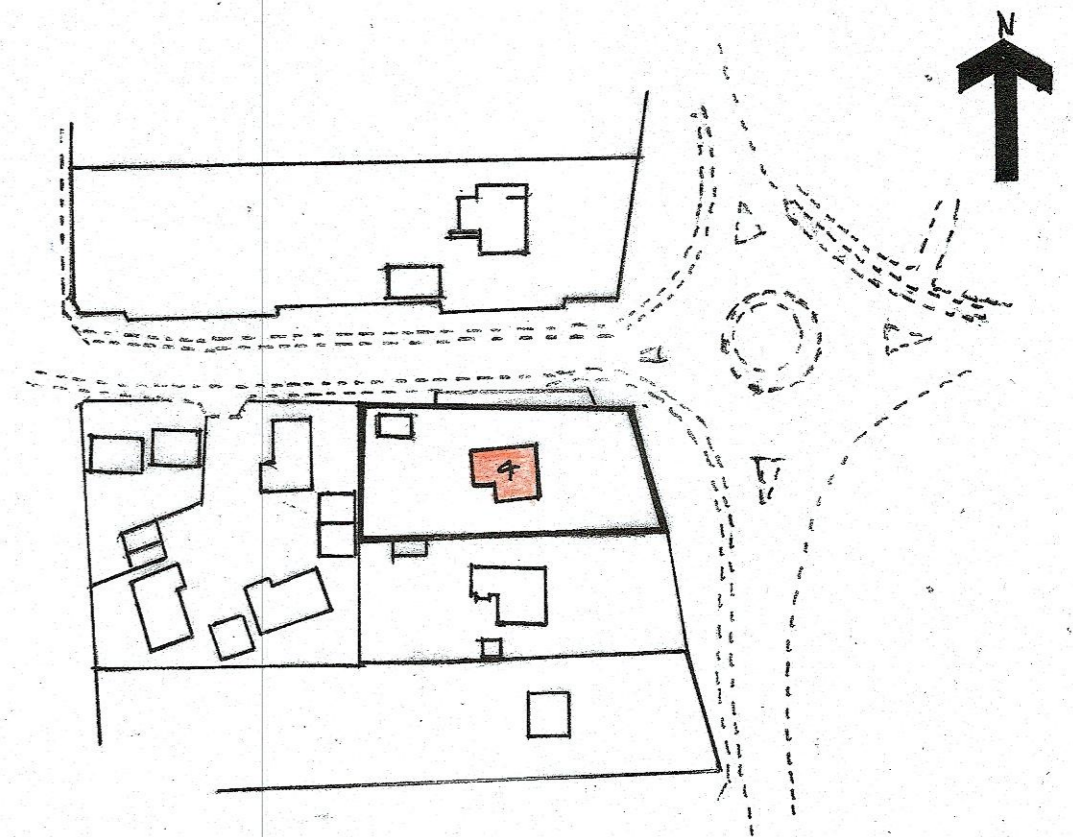


Ordinance Survey 1/1250

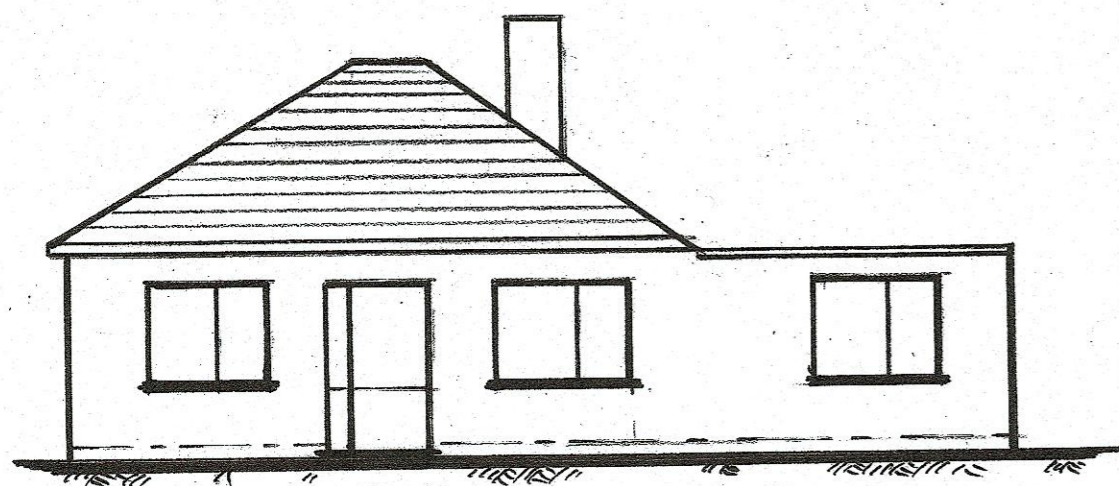


EAST ELEVATION

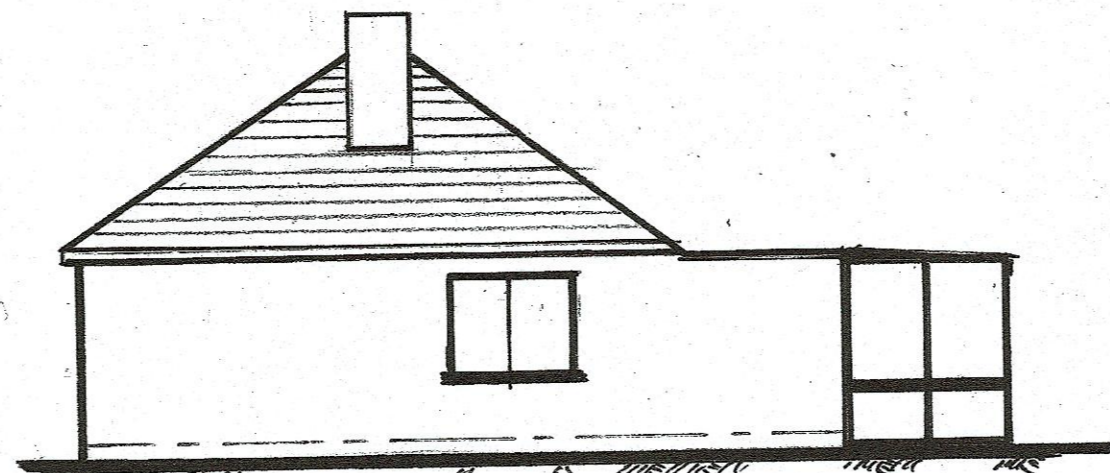

NORTH ELEVATION

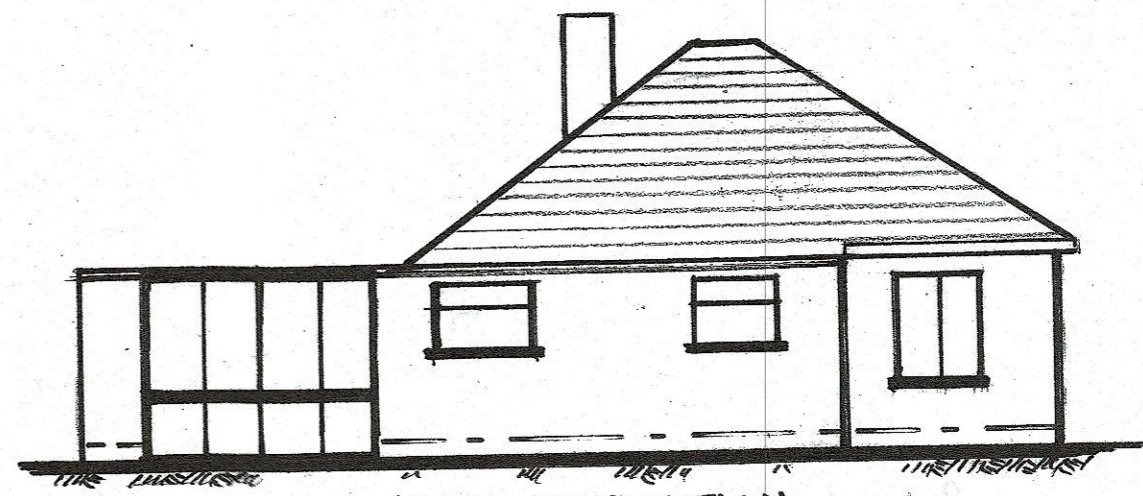

WEST ELEVATION

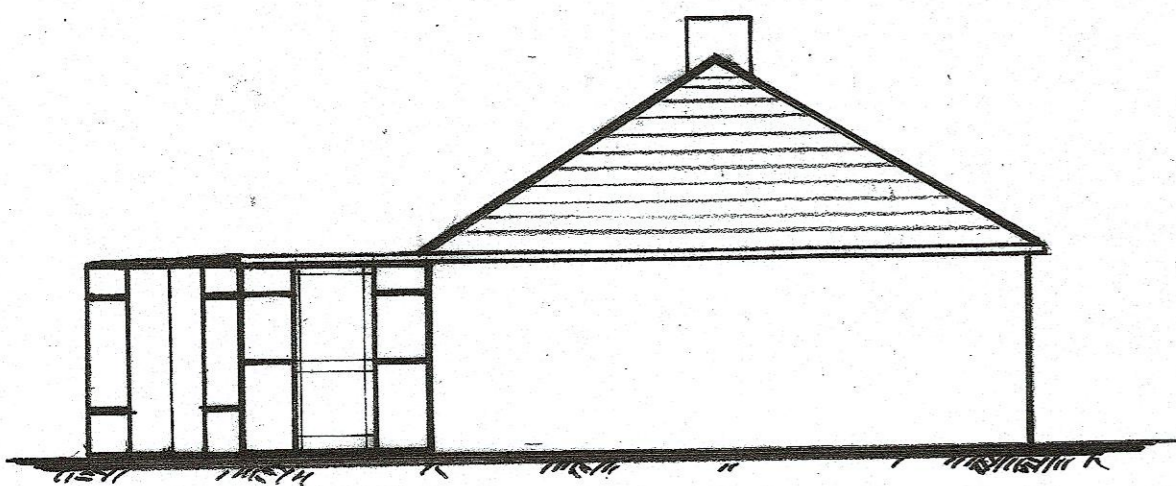

SOUTH ELEVATION

TITLE: Proposed Refurbishment, Alterations, Upgrade & Extension to No 4, WARREN ROAD, Red Lodge			
DRAWING DETAIL:- EXISTING FLOOR PLANS & ELEVATIONS of No 4, WARREN ROAD, Red Lodge, IP28 5W			
SCALE 1/1250 + 1/100	DATE 10/05/2022	DRAWING N^o ONE of Seven	DRAWN BY:- M. FAN & CO. ARCHT
DO NOT SCALE			