



Front-East Elevation

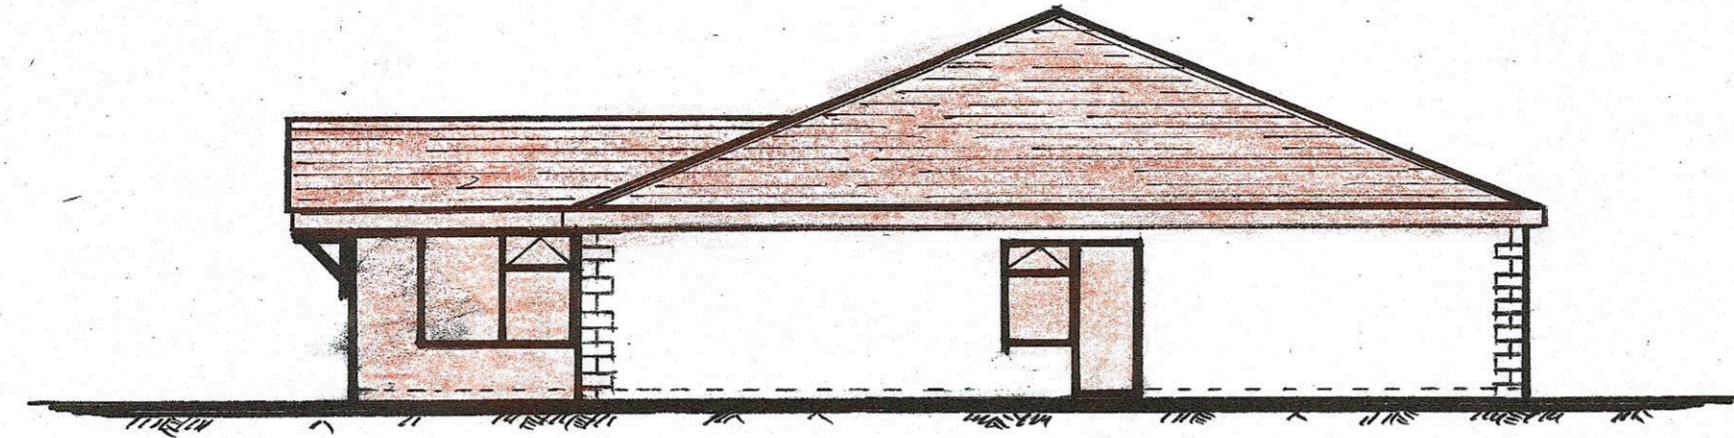

North Elevation

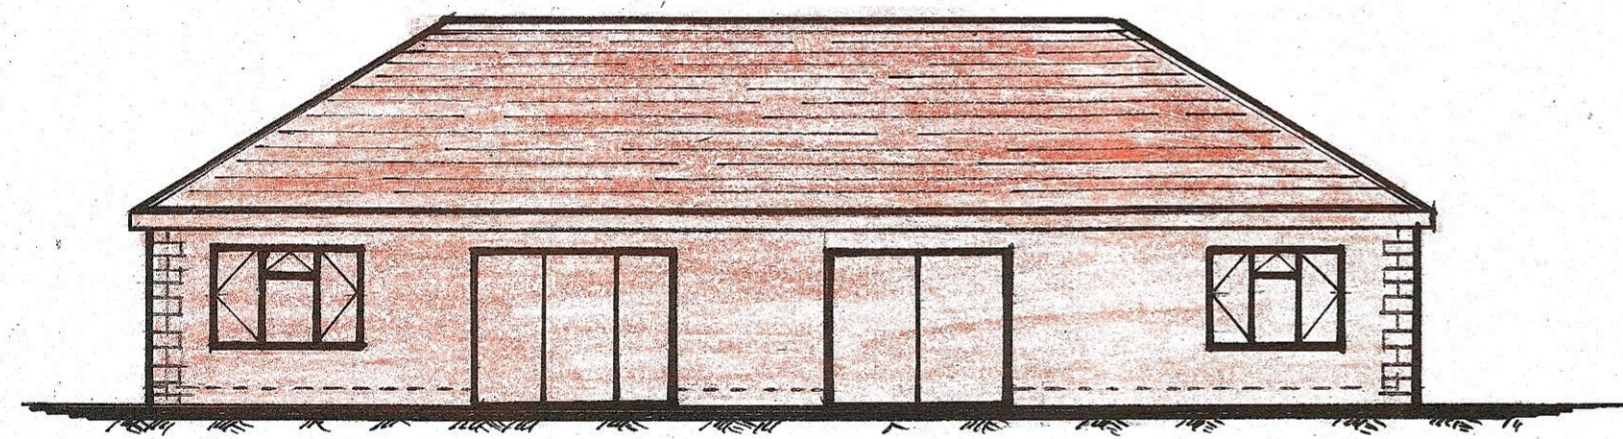

West Elevation



South Elevation

TITLE: Proposed Refurbishment, Alteration, upgrade & Extension to No 4, WARREN ROAD, Red Lodge 1828 JV			
DRAWING DETAIL: Proposed Elevations			
SCALE: 1/100	DATE: 10/JAN/2022	DRAWING NO THREE of Seven	DRAWN BY M. Fern ACINT HCOB
DO NOT SCALE			