




EXISTING FRONT ELEVATION

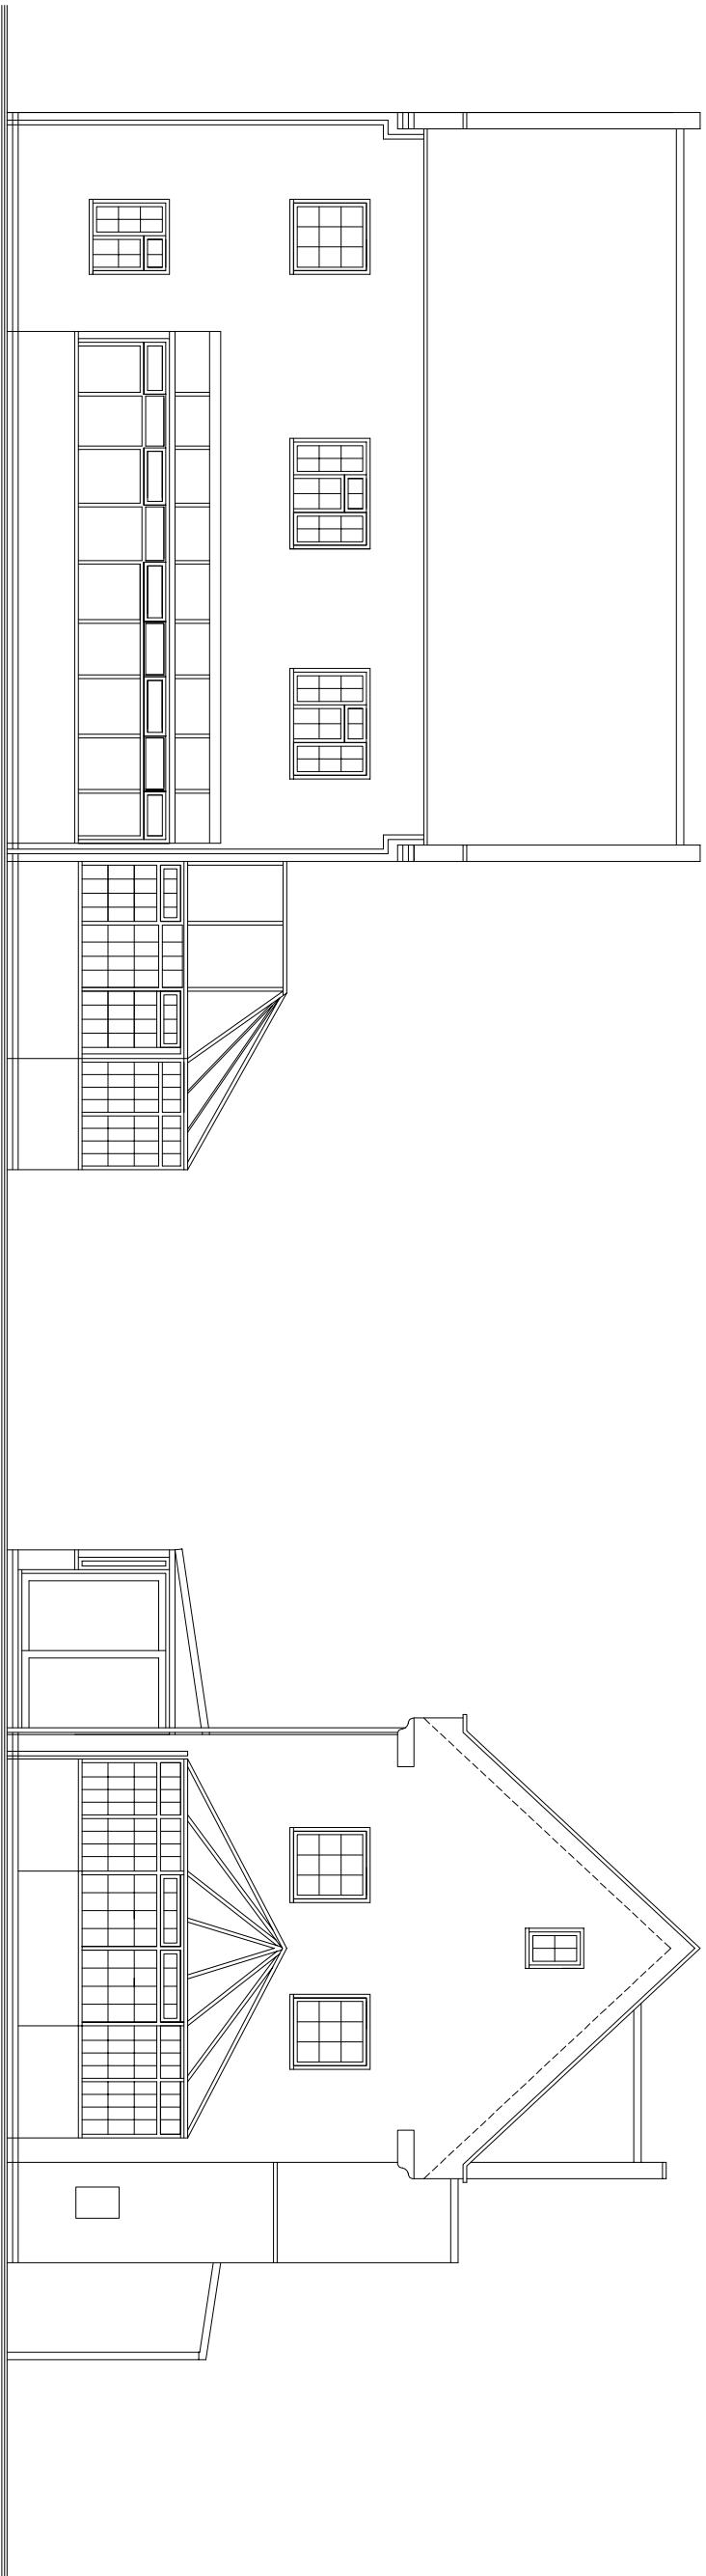


EXISTING REAR ELEVATION

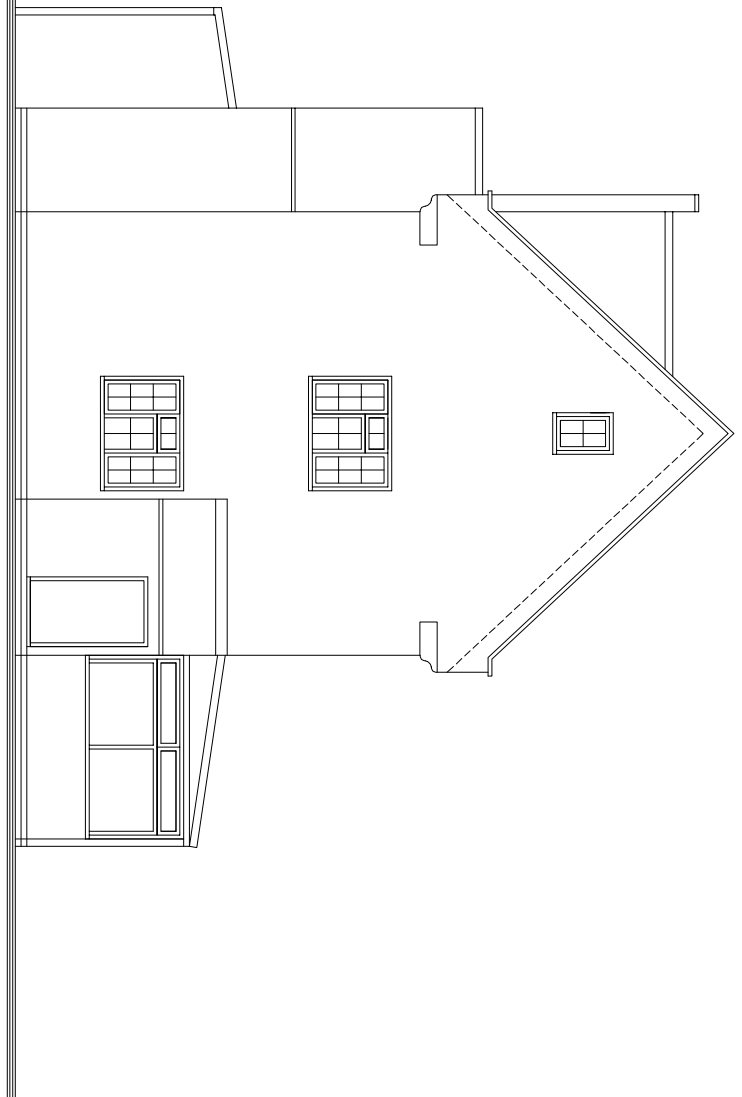

EXISTING SIDE ELEVATION

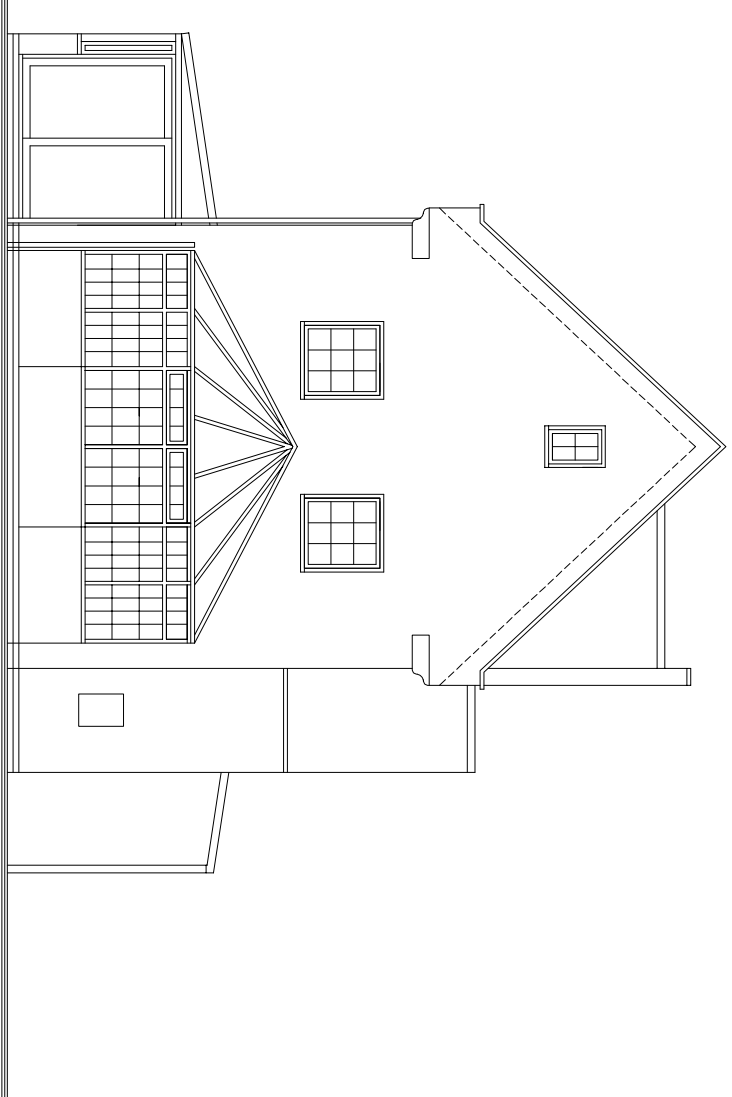

EXISTING SIDE ELEVATION
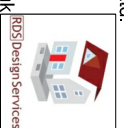
<p><b>CLIENT</b> Mr C Osbourne</p>		<p><b>DESCRIPTION OF WORKS</b> Construction of two storey rear extension, two storey side extension with new first floor to side elevation and rear balcony, replacement / alterations to existing fenestration</p>	
<p><b>JOB</b> Proposed works to The Cottage, Occupation Lane, Elton, Notts NG13 9LH</p>		<p><b>SHEET TITLE</b> Existing Elevations</p>	
<p><b>RDS Design Services (Bingham) Ltd.</b> 1 Belony Close, Bingham, Notts. NG13 8TP web - <a href="http://www.rdsdesignservices.co.uk">www.rdsdesignservices.co.uk</a> email - <a href="mailto:rdsdesignservices@live.co.uk">rdsdesignservices@live.co.uk</a> Office - 01949 838128 Mob - 07980640454</p>		<p></p>	
<p>job ref. 22-005</p>	<p>date March 2022</p>	<p>drw. no. 04</p>	<p>scale 1:100 @ A3</p>