



PROPOSED FIRST FLOOR PLAN

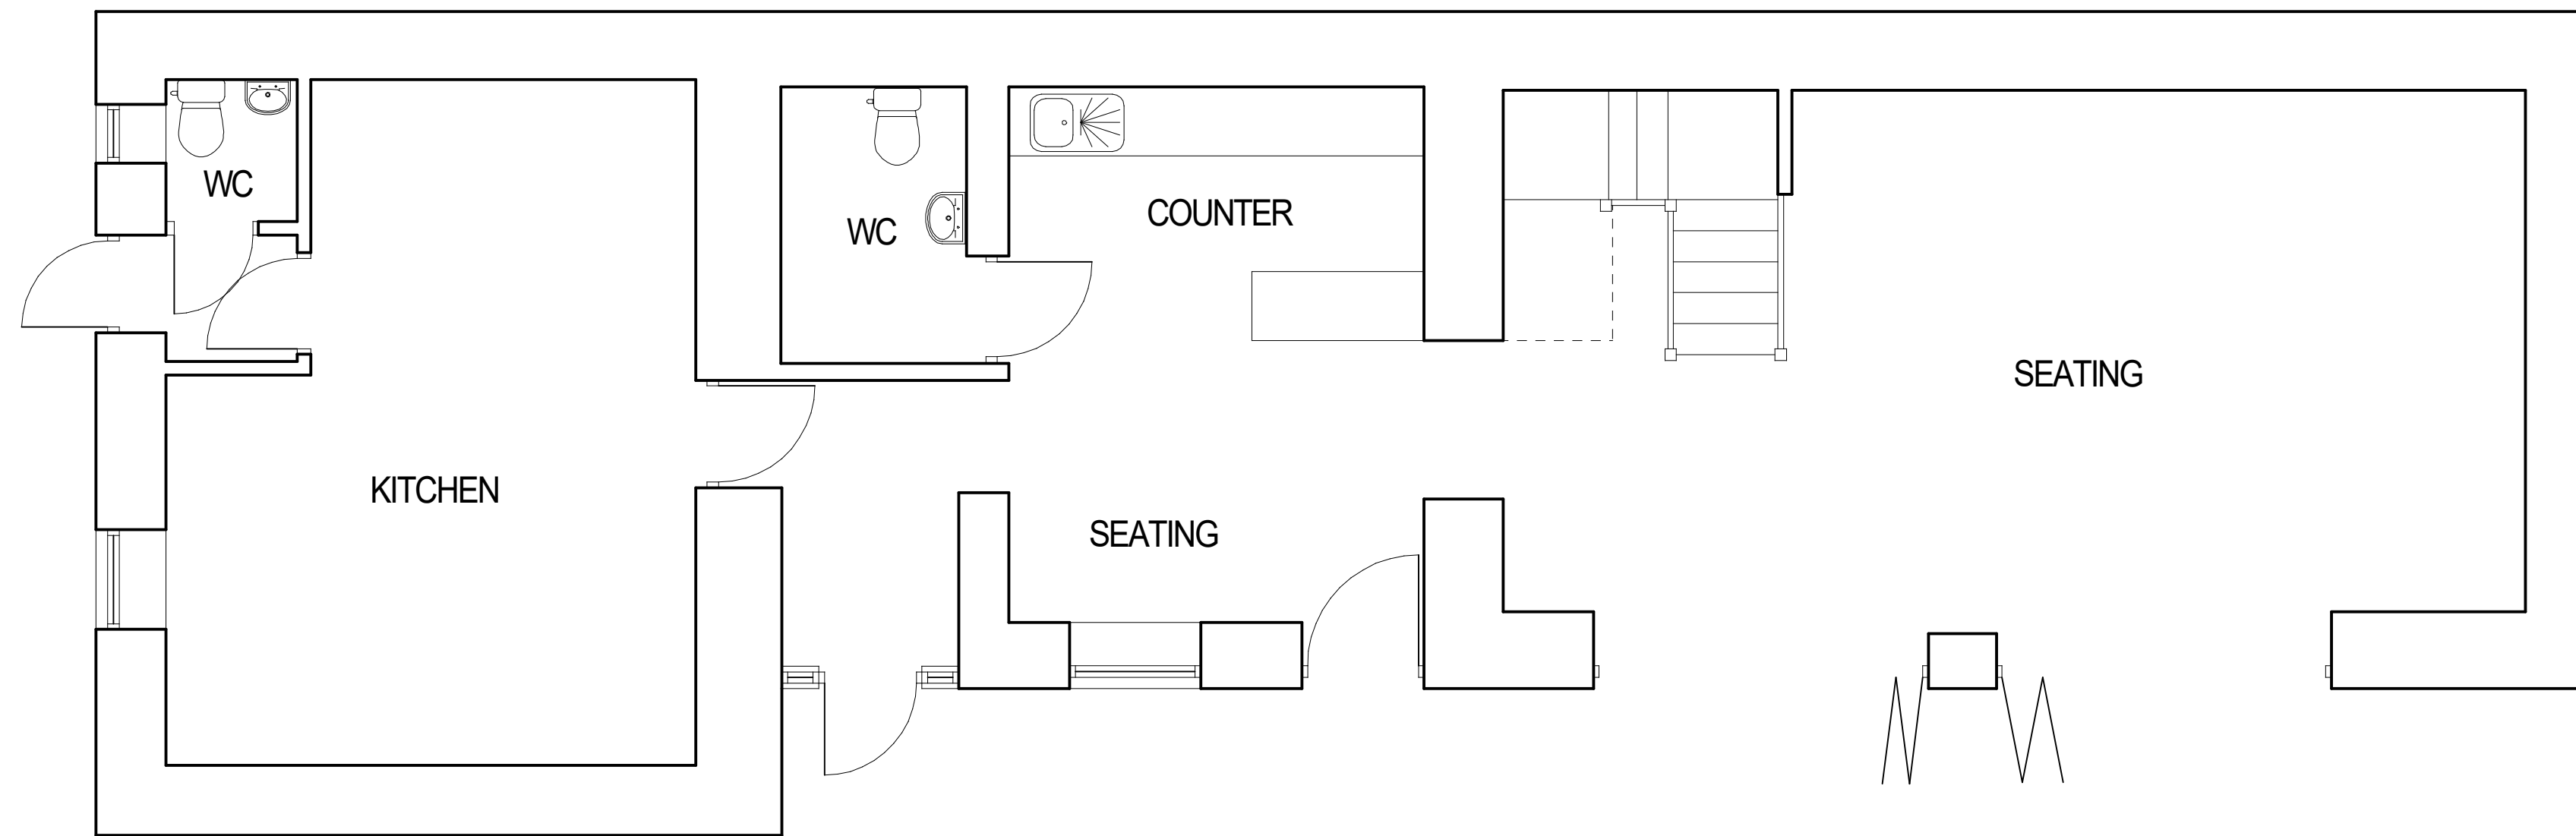

PROPOSED GROUND FLOOR PLAN

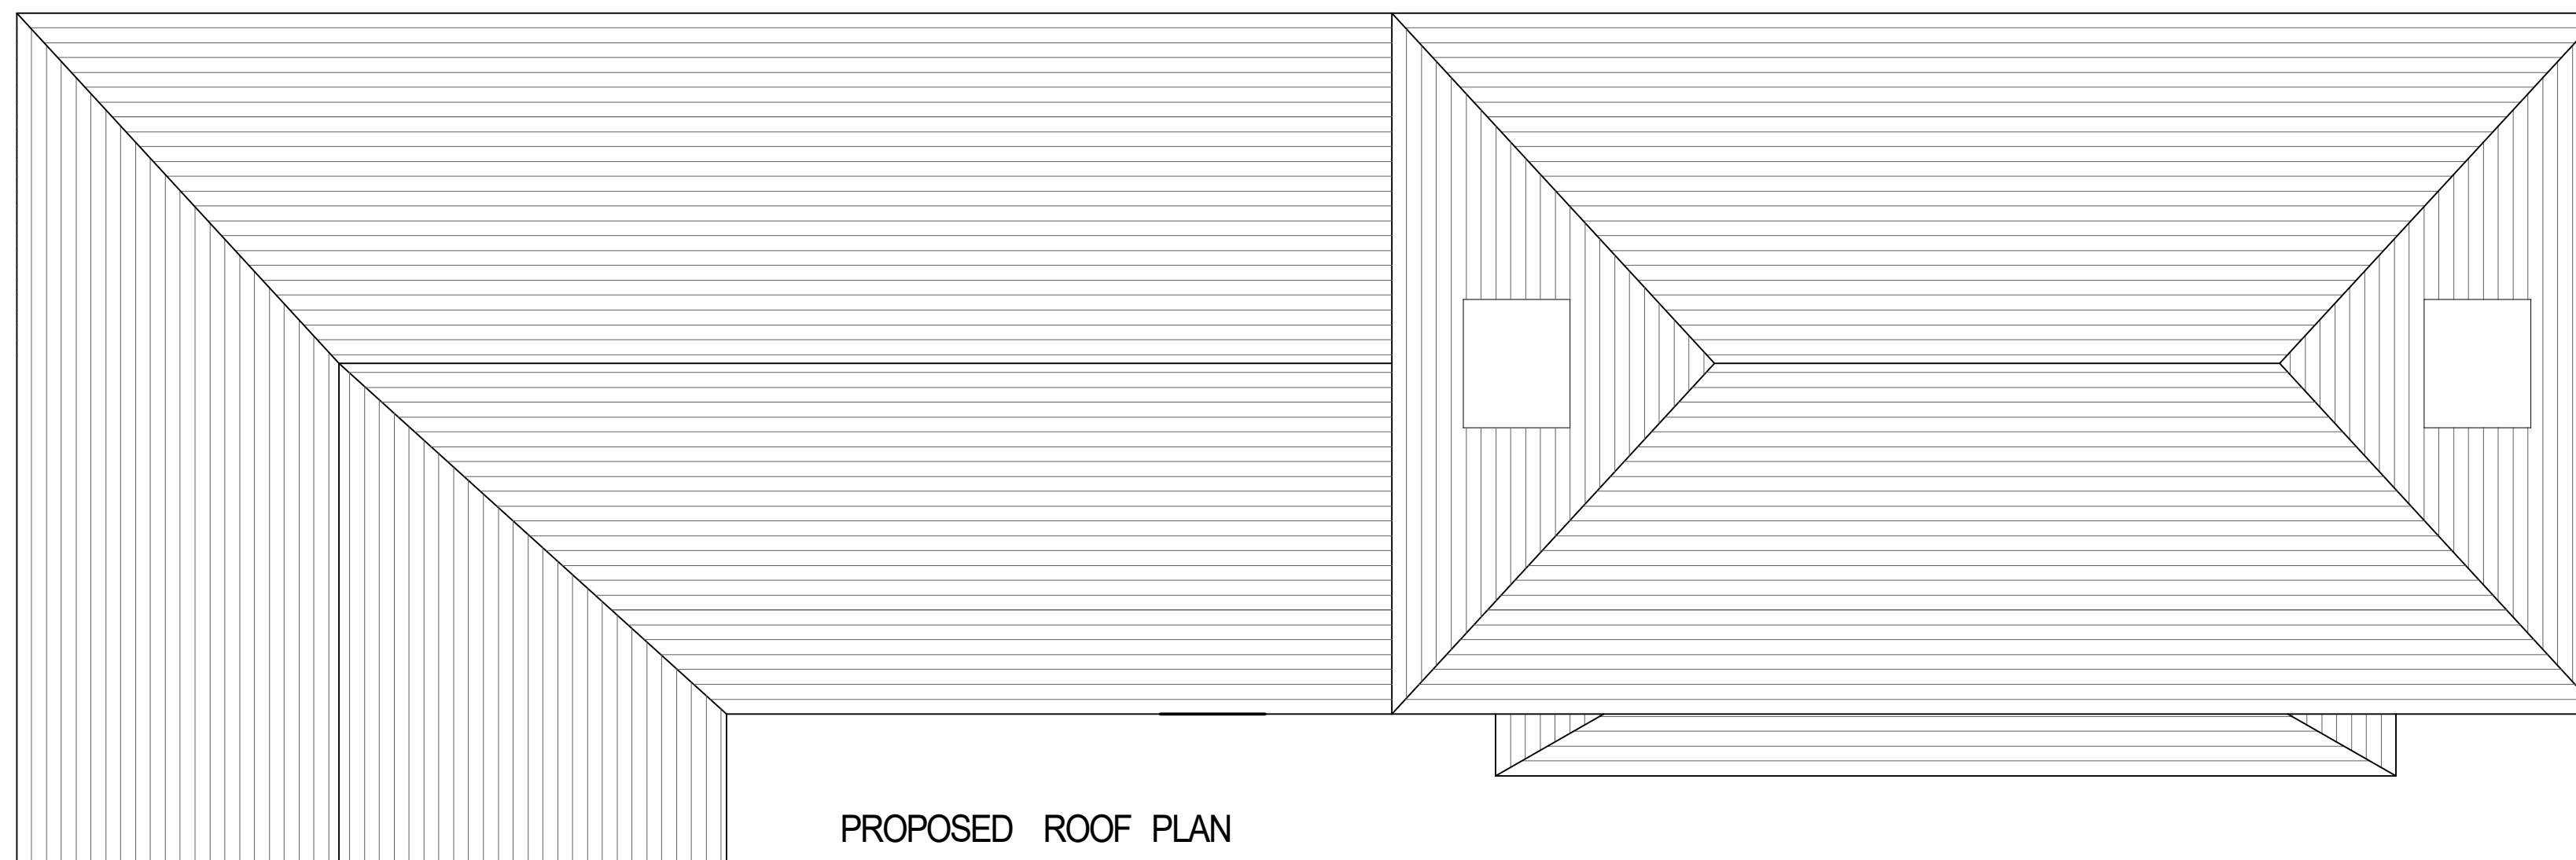

PROPOSED ROOF PLAN

Michael Rathbone ACABE
Architectural & Surveying

5 Church Hill, Chalfont
 Arwick, NE66 5PY
 07796 071743
 01656 215227
 michael.rathbone05@gmail.com

Building FARNE LODGE
 HAVEN ROAD
 BEADNELL
 NE67 5BZ

Dwg Title PROPOSED FLOOR PLANS

Scale 1:50 @ A1 1:100 @ A3 Copyright © 2022

Arch Mech Elect

Initial Creation Date AUGUST 2022 Issue 1 Revision 0

Sheet 1 Dwg. No. 53/22