



WEST ELEVATION

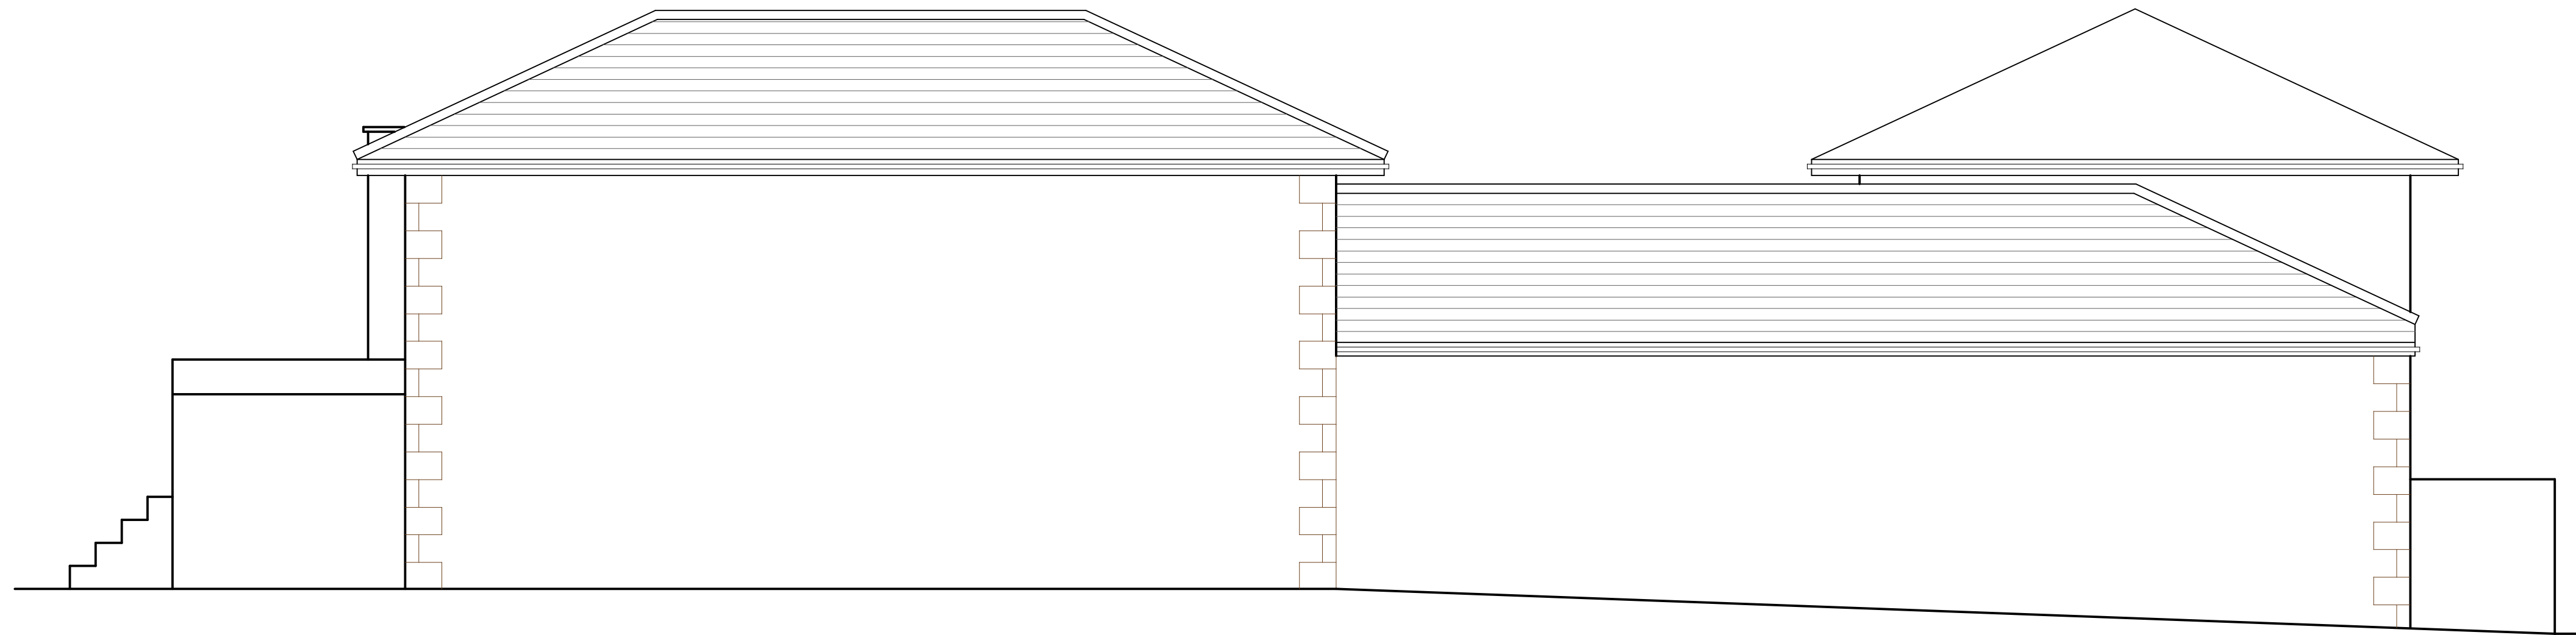

EAST ELEVATION



SOUTH ELEVATION

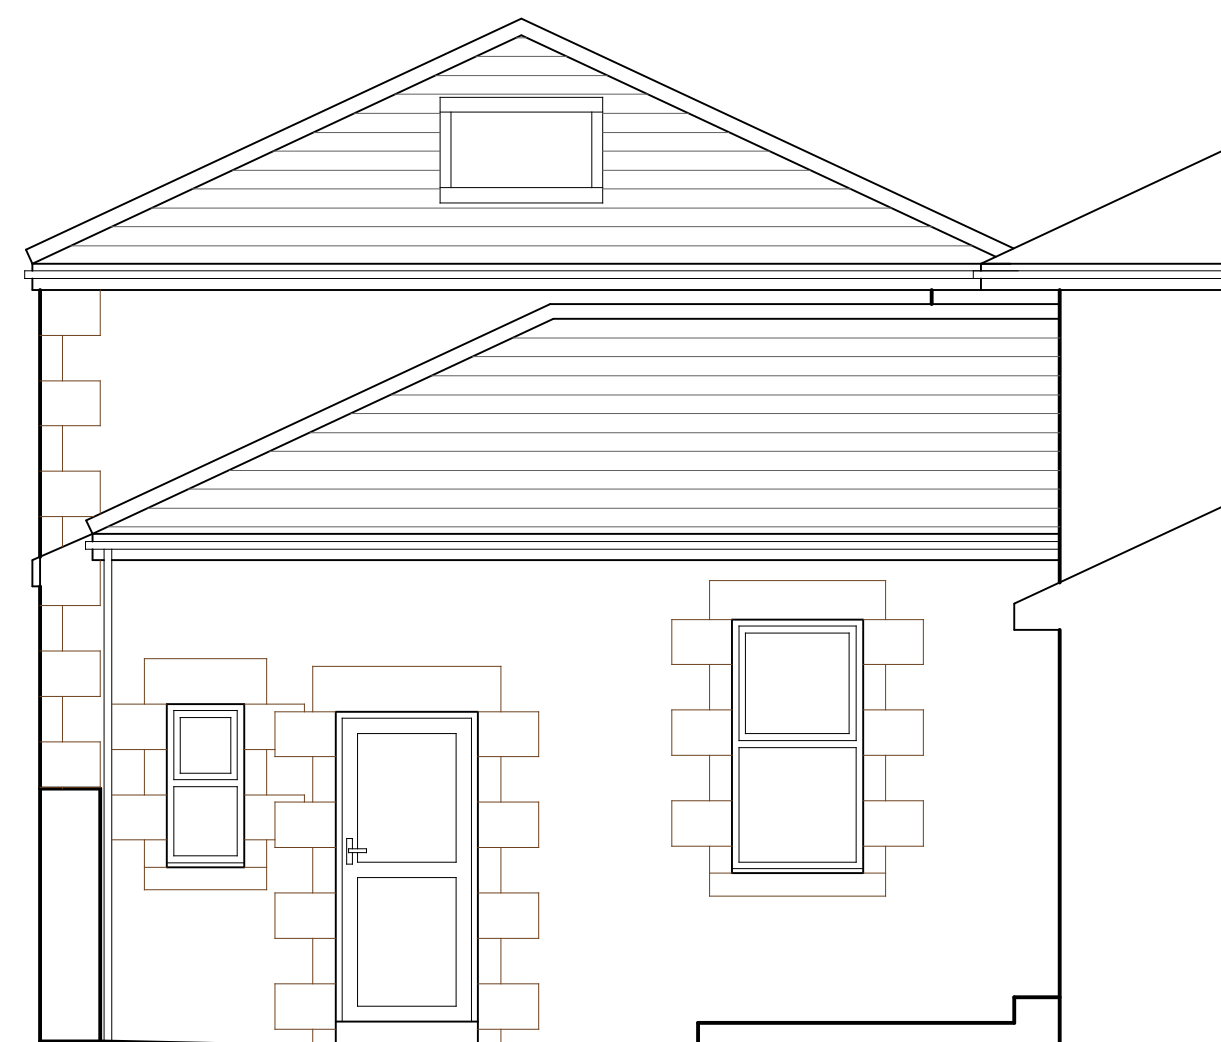

NORTH ELEVATION

**Michael Rathbone** ACABE  
**Architectural & Surveying**

5 Church Hill, Chilton  
 Alnwick, NE66 5PY  
 07796 071743  
 01668 215227  
 michael.rathbone05@gmail.com

Building FARNE LODGE  
 HAVEN ROAD  
 BEADNELL  
 NE67 5BZ

Dwg Title PROPOSED ELEVATIONS

Scale 1:50 @ A1 1:100 @ A3 Copyright © 2022

Arch  Mech  Elect

Initial Creation Date AUGUST 2022 Issue 1 Revision 0

Sheet 2 Dwg. No. 53/22