


SECTION A-A



EXISTING SITE PLAN

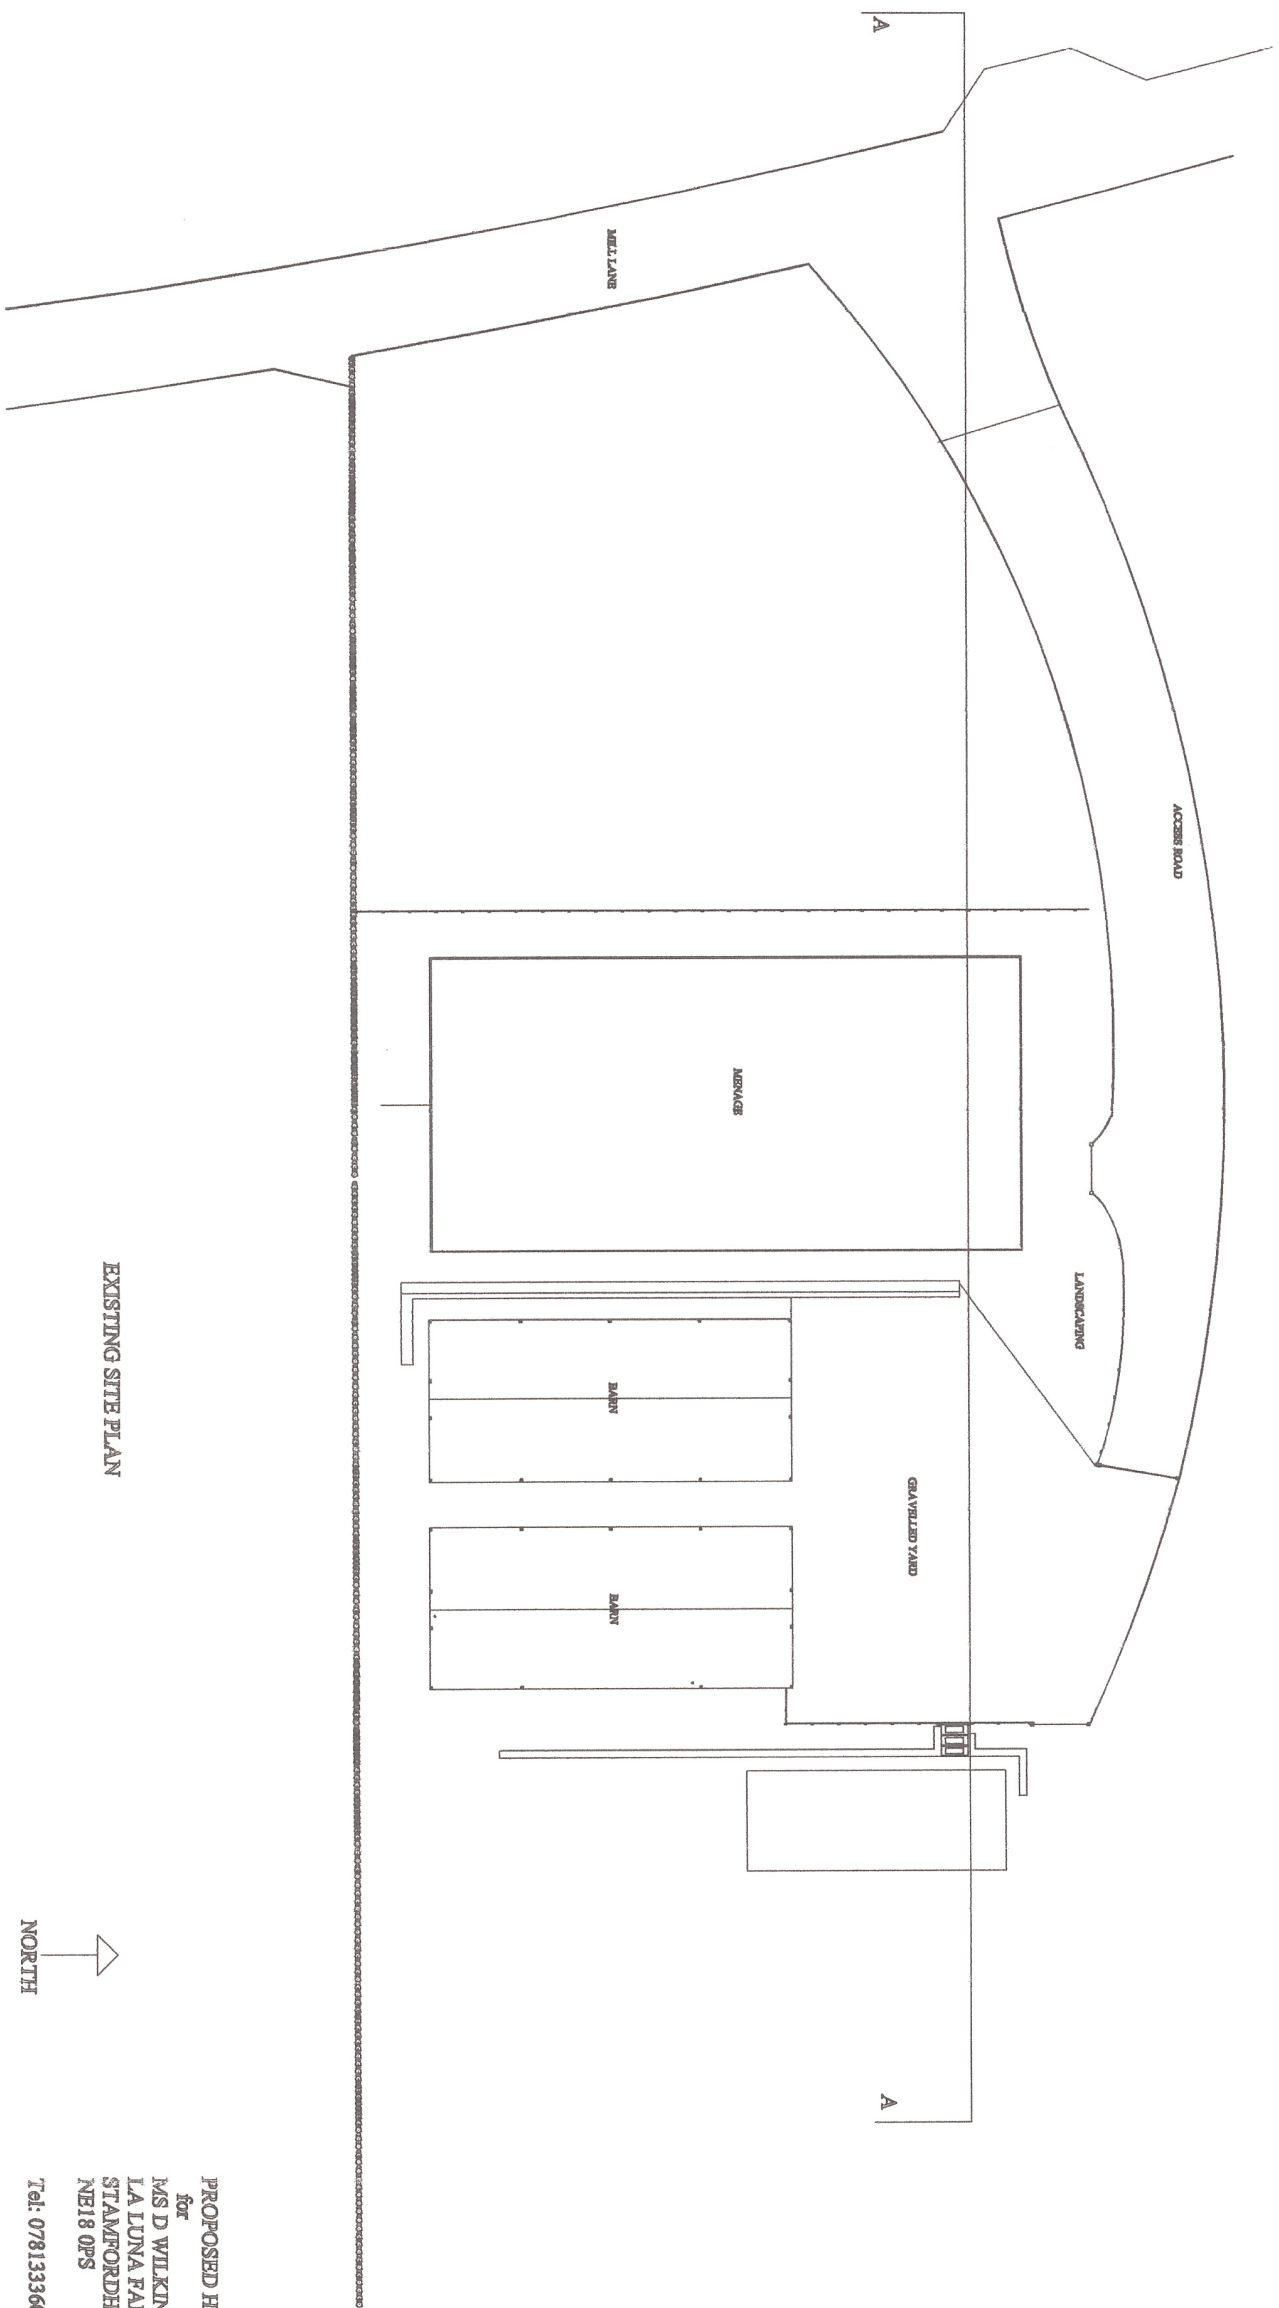

PROPOSED HORSE WALKER
for
M/S D WILKINSON
LA LUNA FARM
STAMFORDHAM
NE18 0PS
Tel: 07813336013

SCALE 1:500
0 5
Metres