




SOUTH ELEVATION  
 ELEVATIONS SCALE 1:200

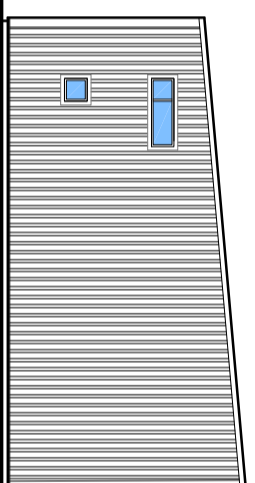

EAST ELEVATION

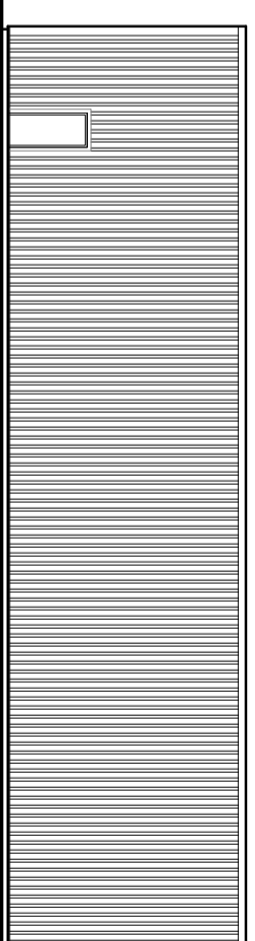

NORTH ELEVATION

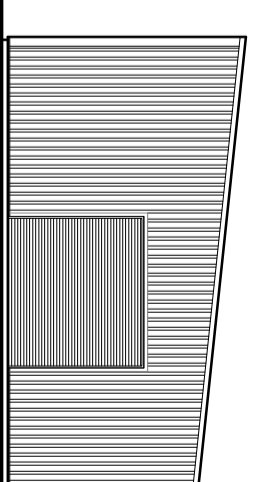


WEST ELEVATION

NOTES


- Steel framed mono pitch building built on concrete slab
- Walls to be vertical box profile insulated cladding
- Roof covering to be profiled insulated cladding
- Doors to be insulated roller shutters & metal pedestrian doors
- Windows to be aluminium double glazed units (colour grey)

24710

12510

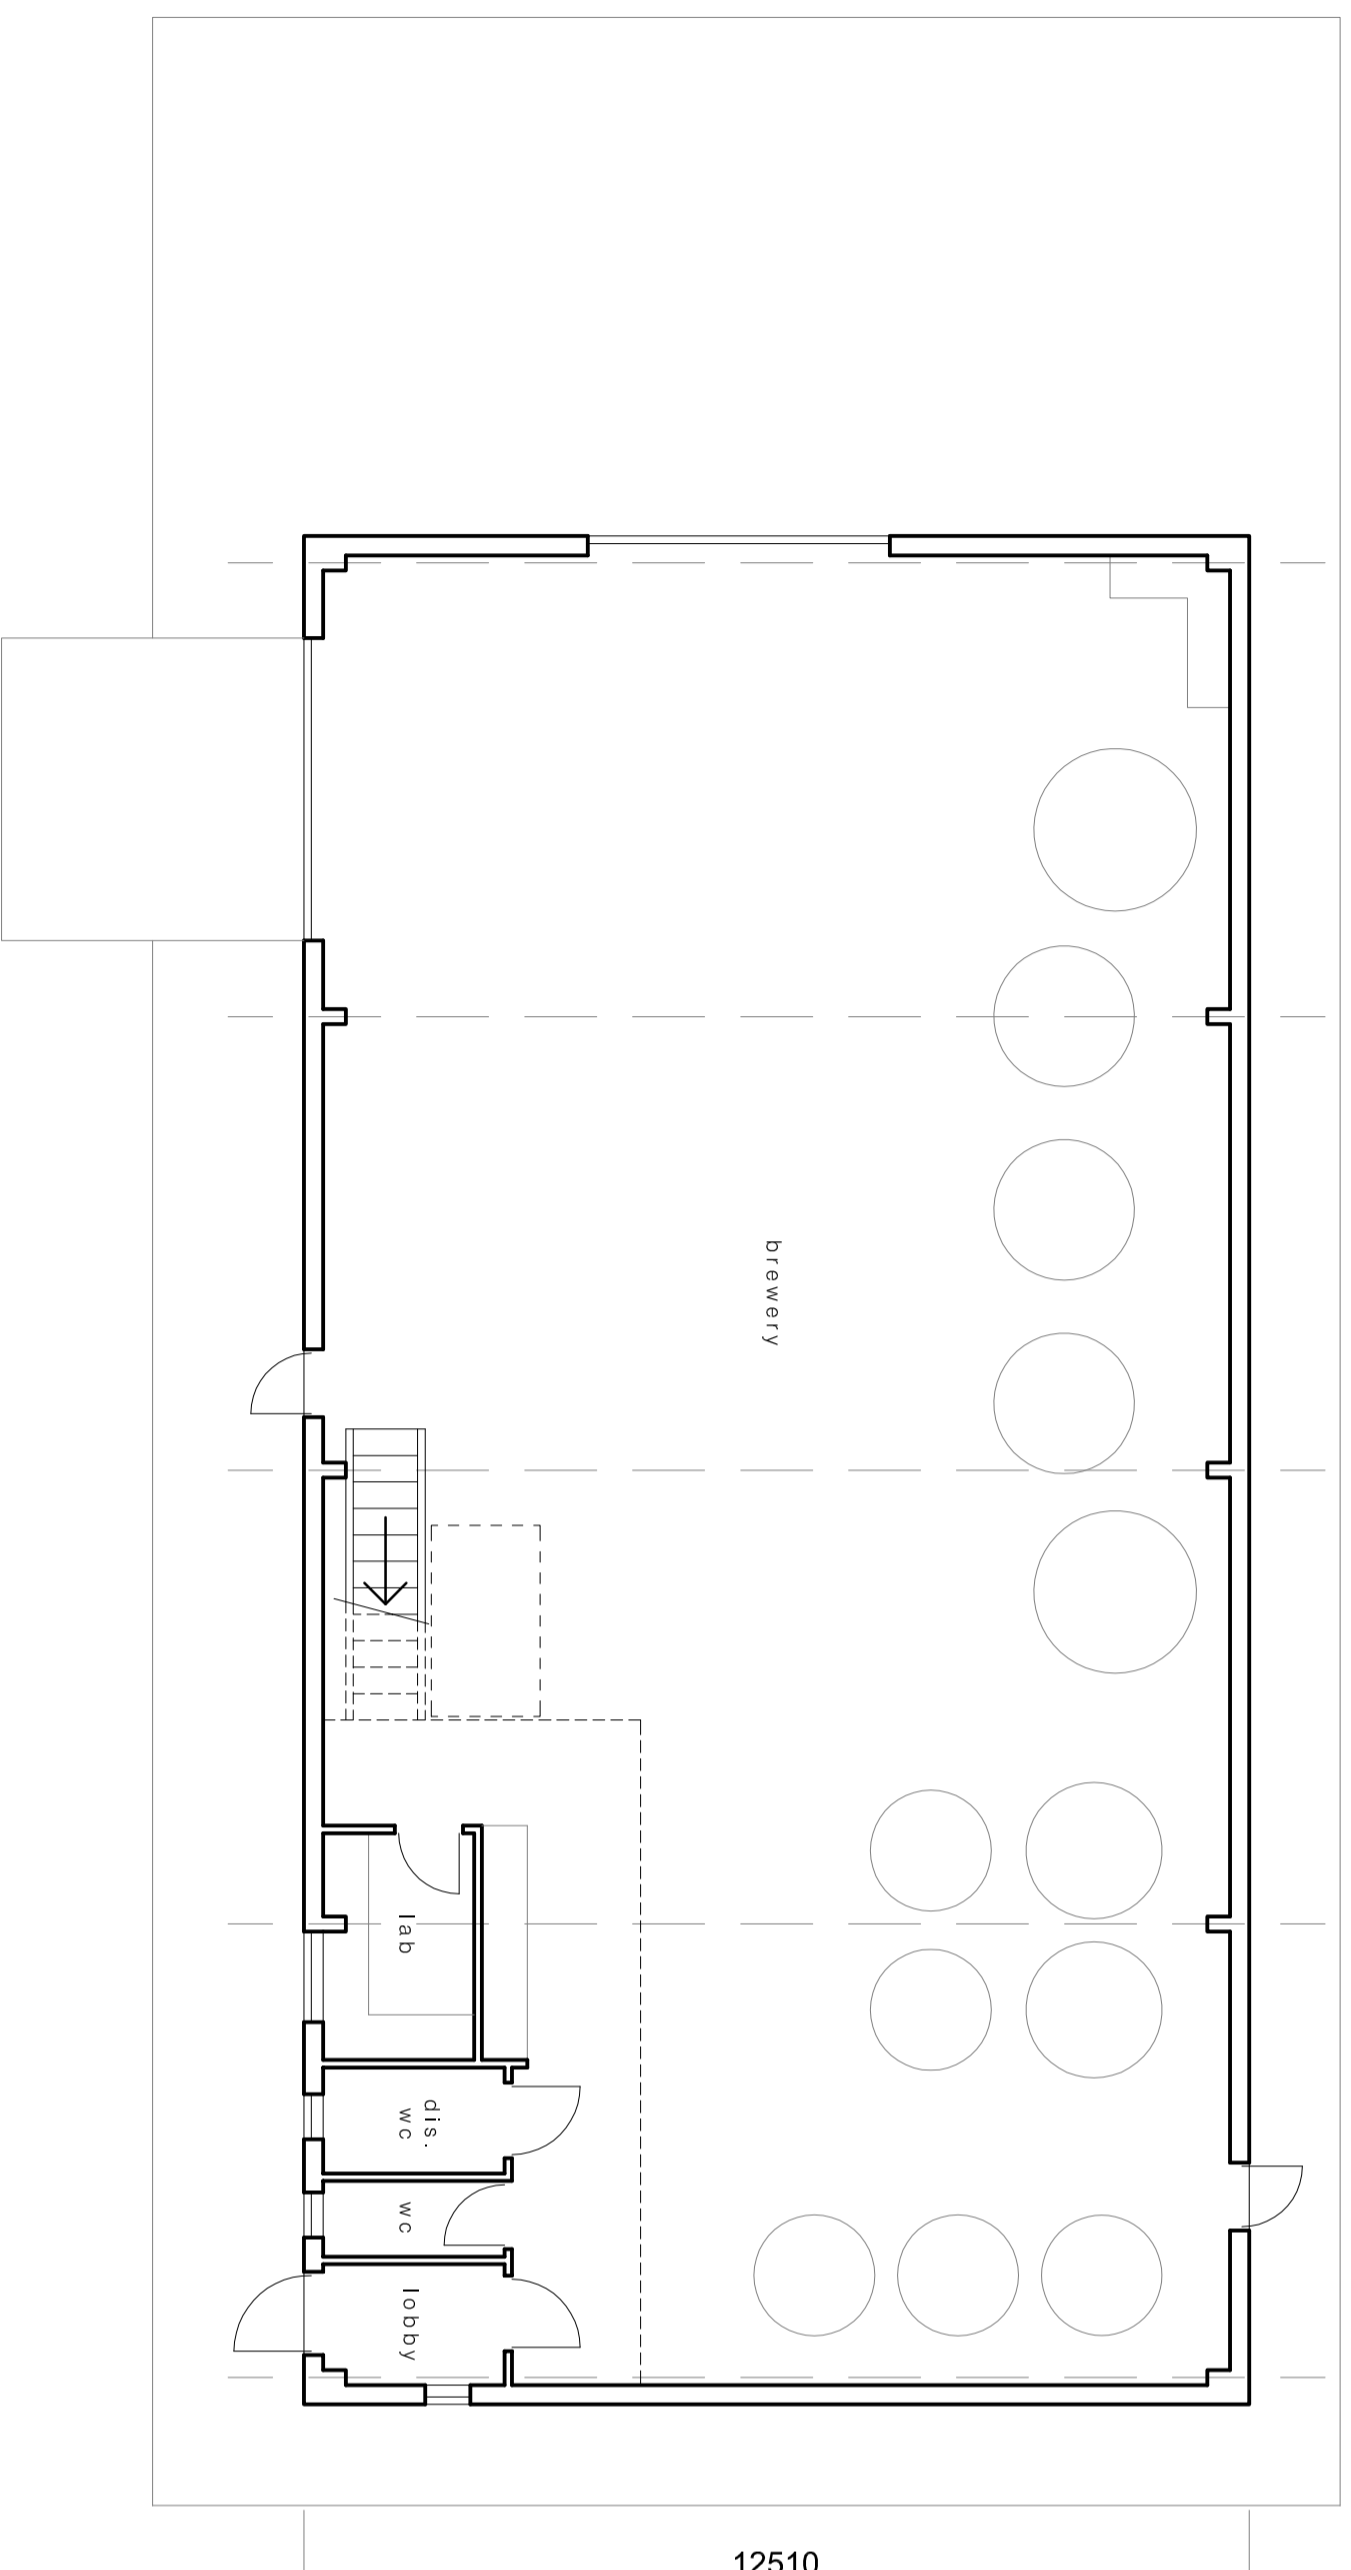

GROUND FLOOR

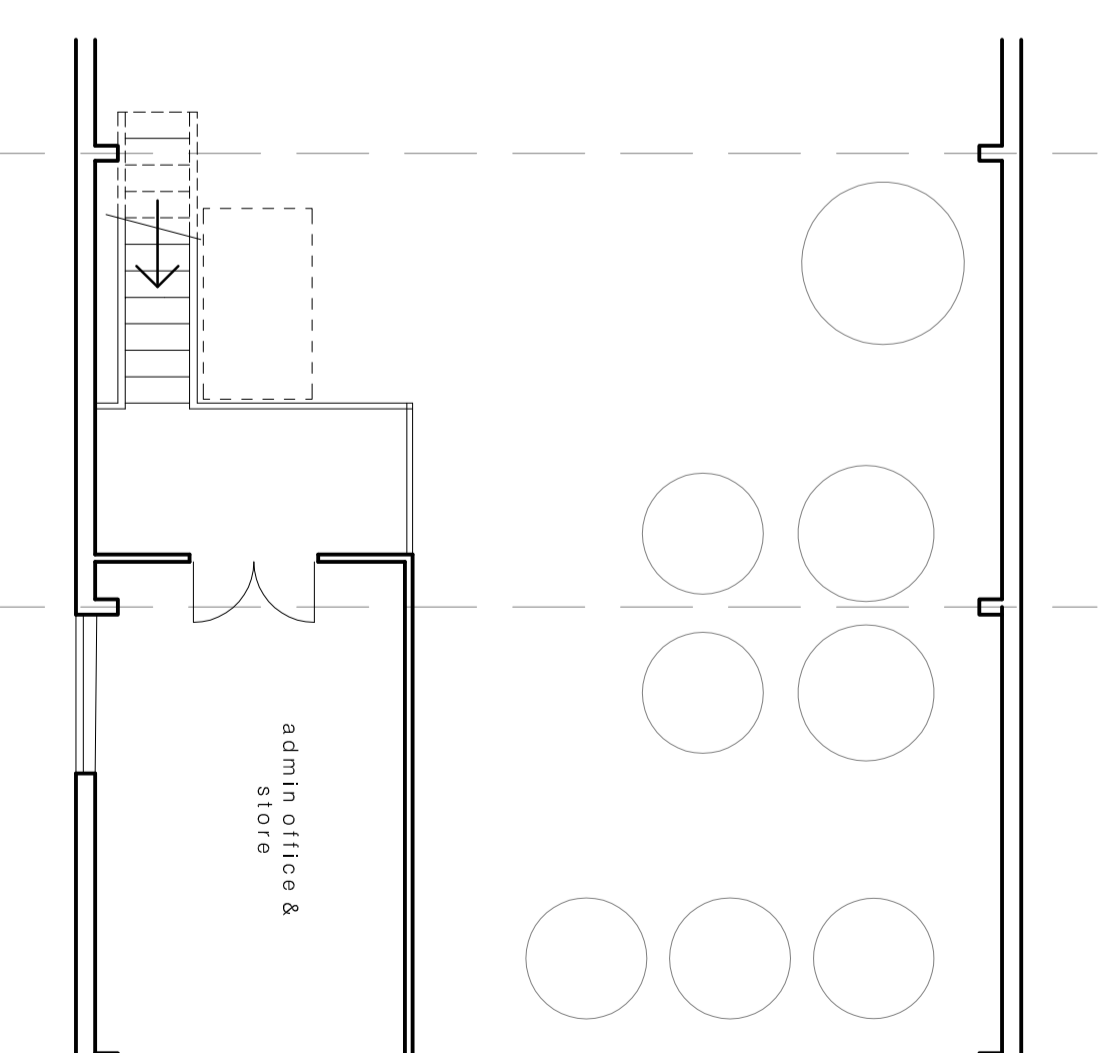

FLOOR FLOOR

PROPOSED UNIT (BREWERY) FOR FARM DIVERSIFICATION AT  
 CEDE FARM, HELPRINGHAM ROAD, BURTON PEDWARDINE, SLEAFORD, LINGS  
 FOR - MR D. BEEVER

DATE - JULY 2022

SCALE - 1:100

DWG. NO. 22-001