

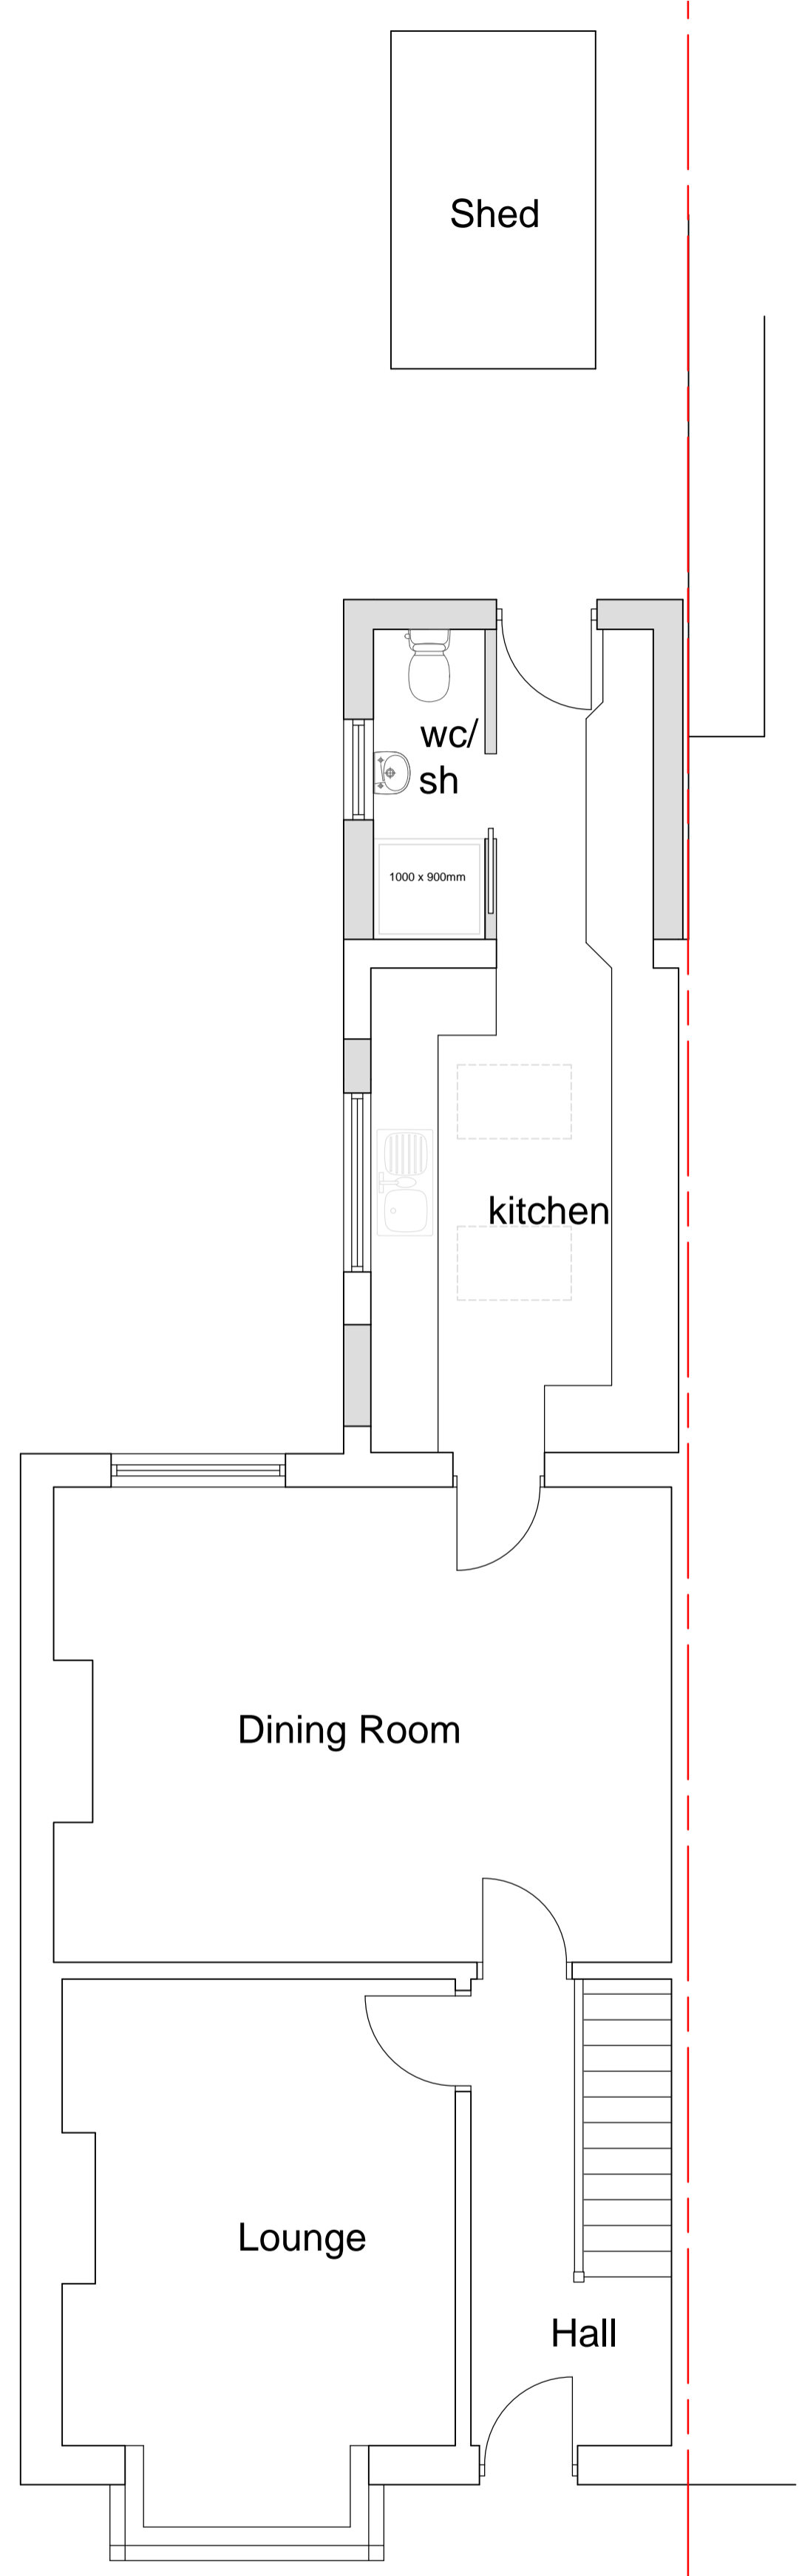


Notes: Notes:  
 All Figured Dimensions To Be Checked On Site  
 Prior To Construction.  
 All Copyright Reserved to Sutton Architects Ltd.

 



GROUND FLOOR PLAN  
 1:50

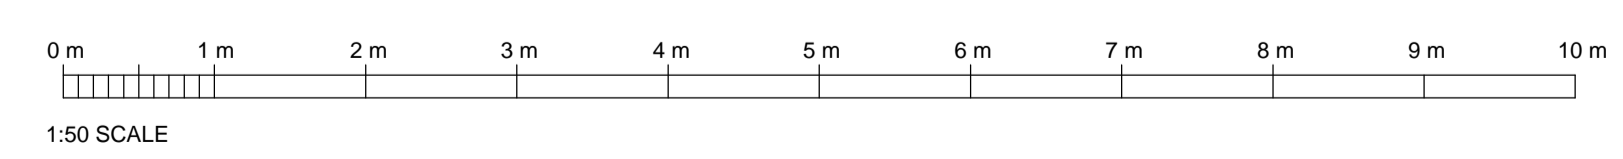

ROOF PLAN.



Side Elevation 1:100

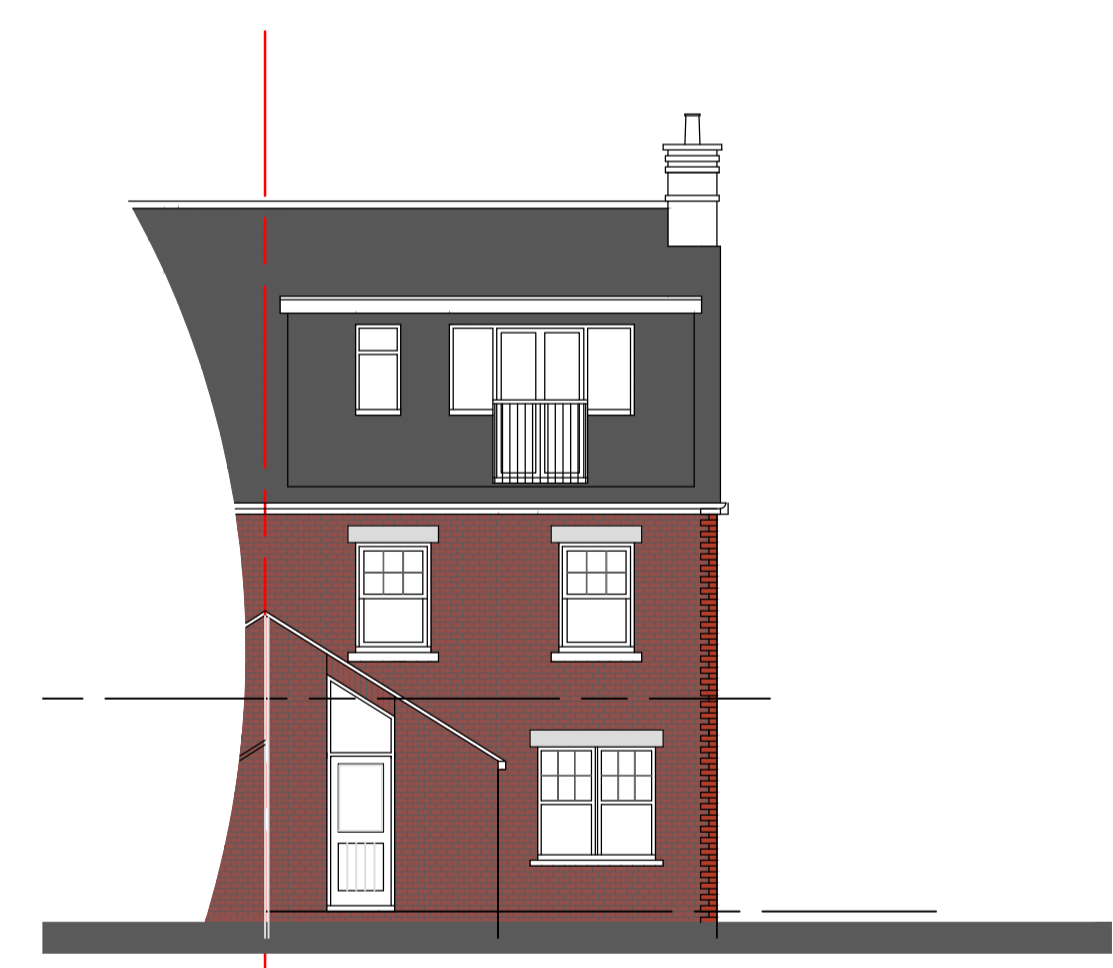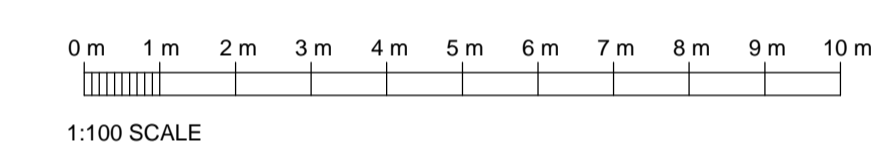

Rear Elevation 1:100

| Rev               | Date | Comments |
|-------------------|------|----------|
| Client            |      |          |
| Mr & Mrs J Winton |      |          |

Project  
 Wilmot  
 Plough Wents Road  
 Chart Sutton  
 ME173RY

Title  
 Proposed Ground Floor Plan and  
 Elevations

Project No. Date  
 July 22

Drawing No. Revision  
 PD02 A

Scale Drawn

1:100 - 1:50 @ A1 Check