

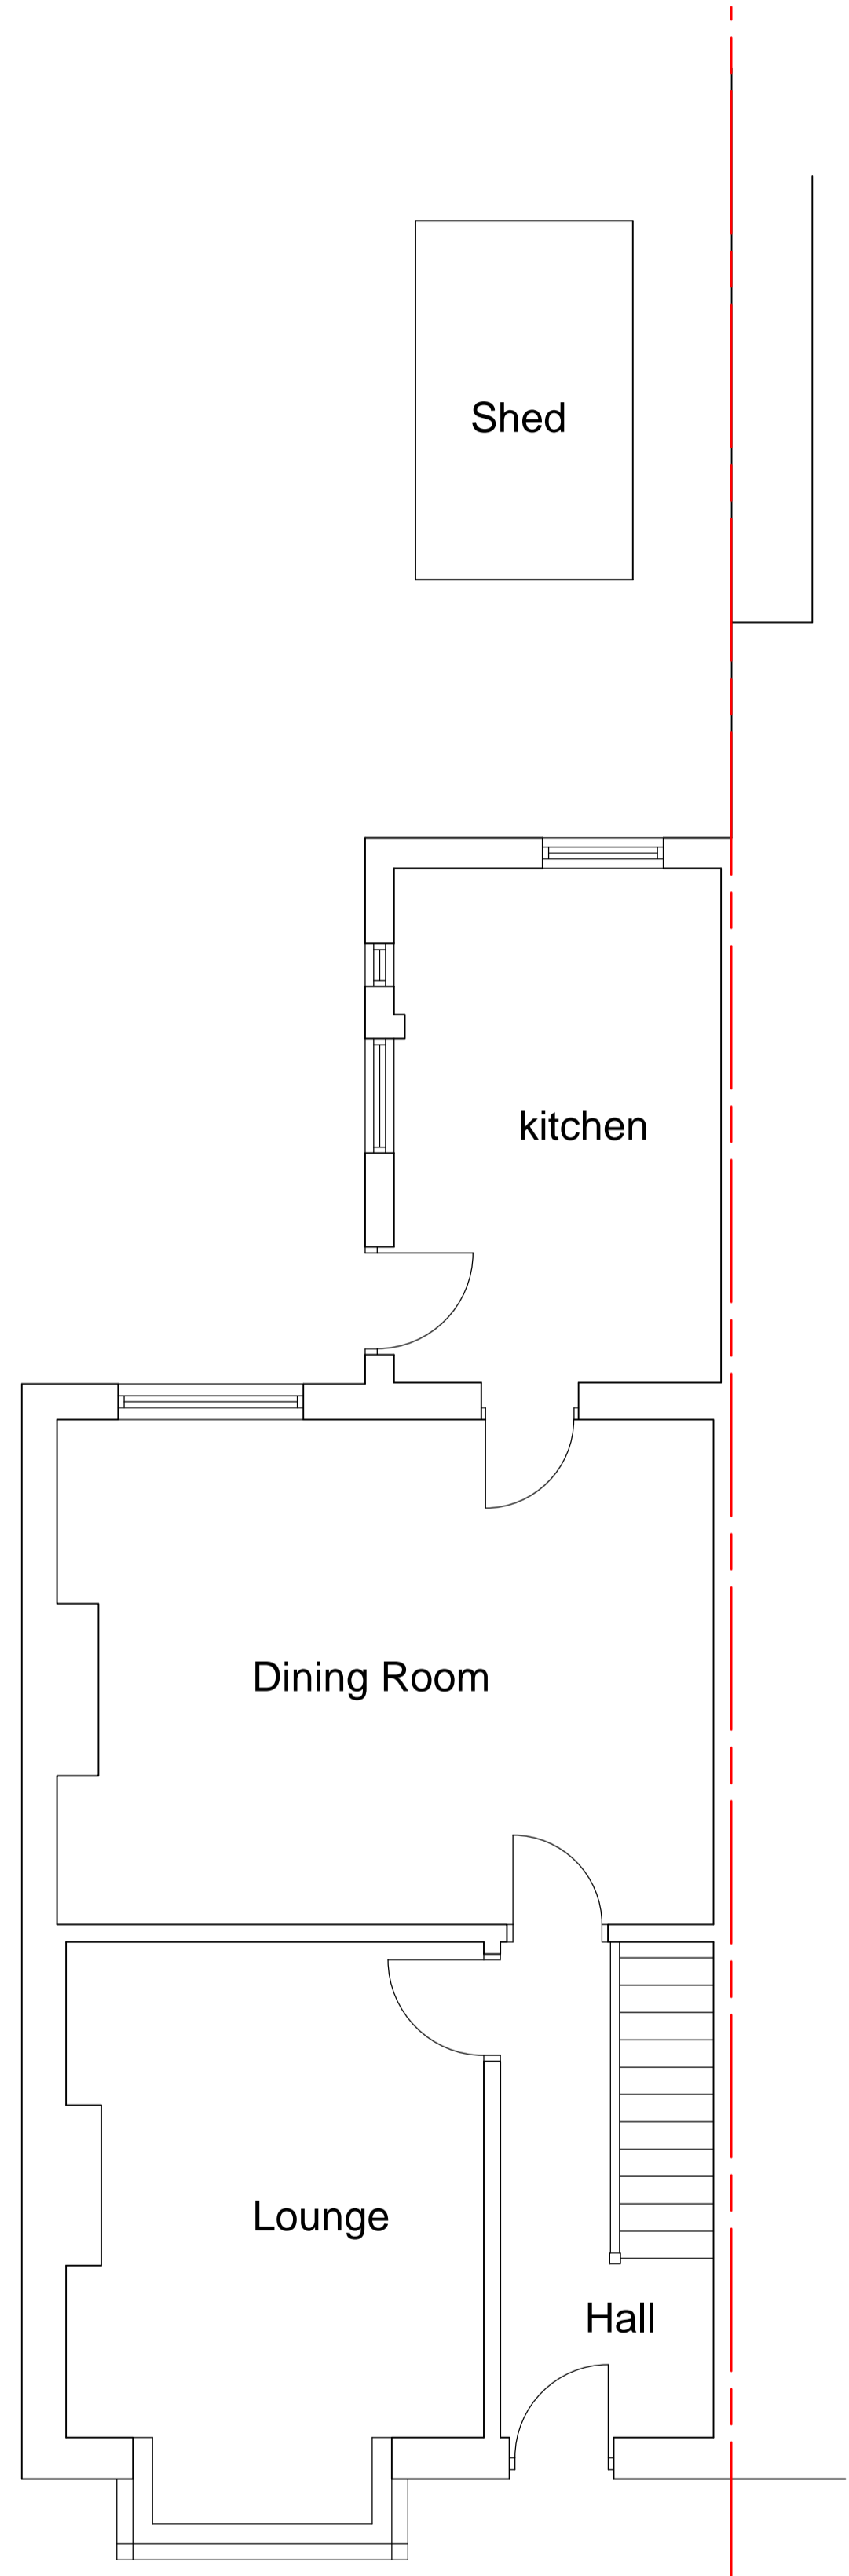


Notes: Notes:
 All Figured Dimensions To Be Checked On Site
 Prior To Construction.
 All Copyright Reserved to Sutton Architects Ltd.

 


GROUND FLOOR PLAN
 1:50

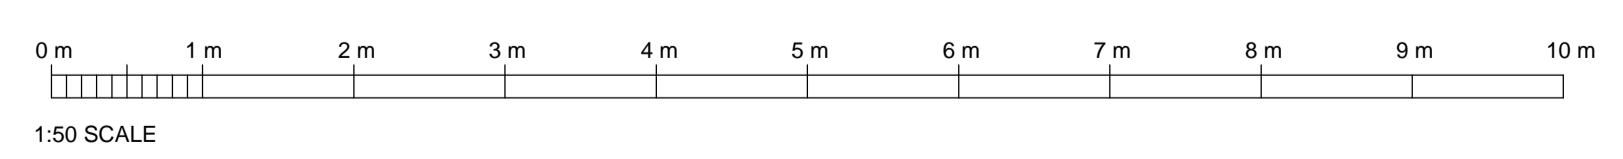

ROOF PLAN.



Side Elevation 1:100

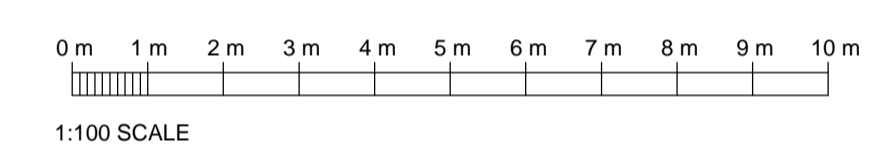

Rear Elevation 1:100

Rev	Date	Comments
Client		
Mr & Mrs J Winton		

Project
 Wilmot
 Plough Wents Road
 Chart Sutton
 ME173RY

Title
 Existing Ground Floor Plan and
 Elevations

Project No. _____ Date
 July 22

Drawing No. PD01 Revision

Scale 1:100 - 1:50 @ A1 Drawn

Check