





Side Elevation (North)



Rear Elevation (West)



Side Elevation (South)

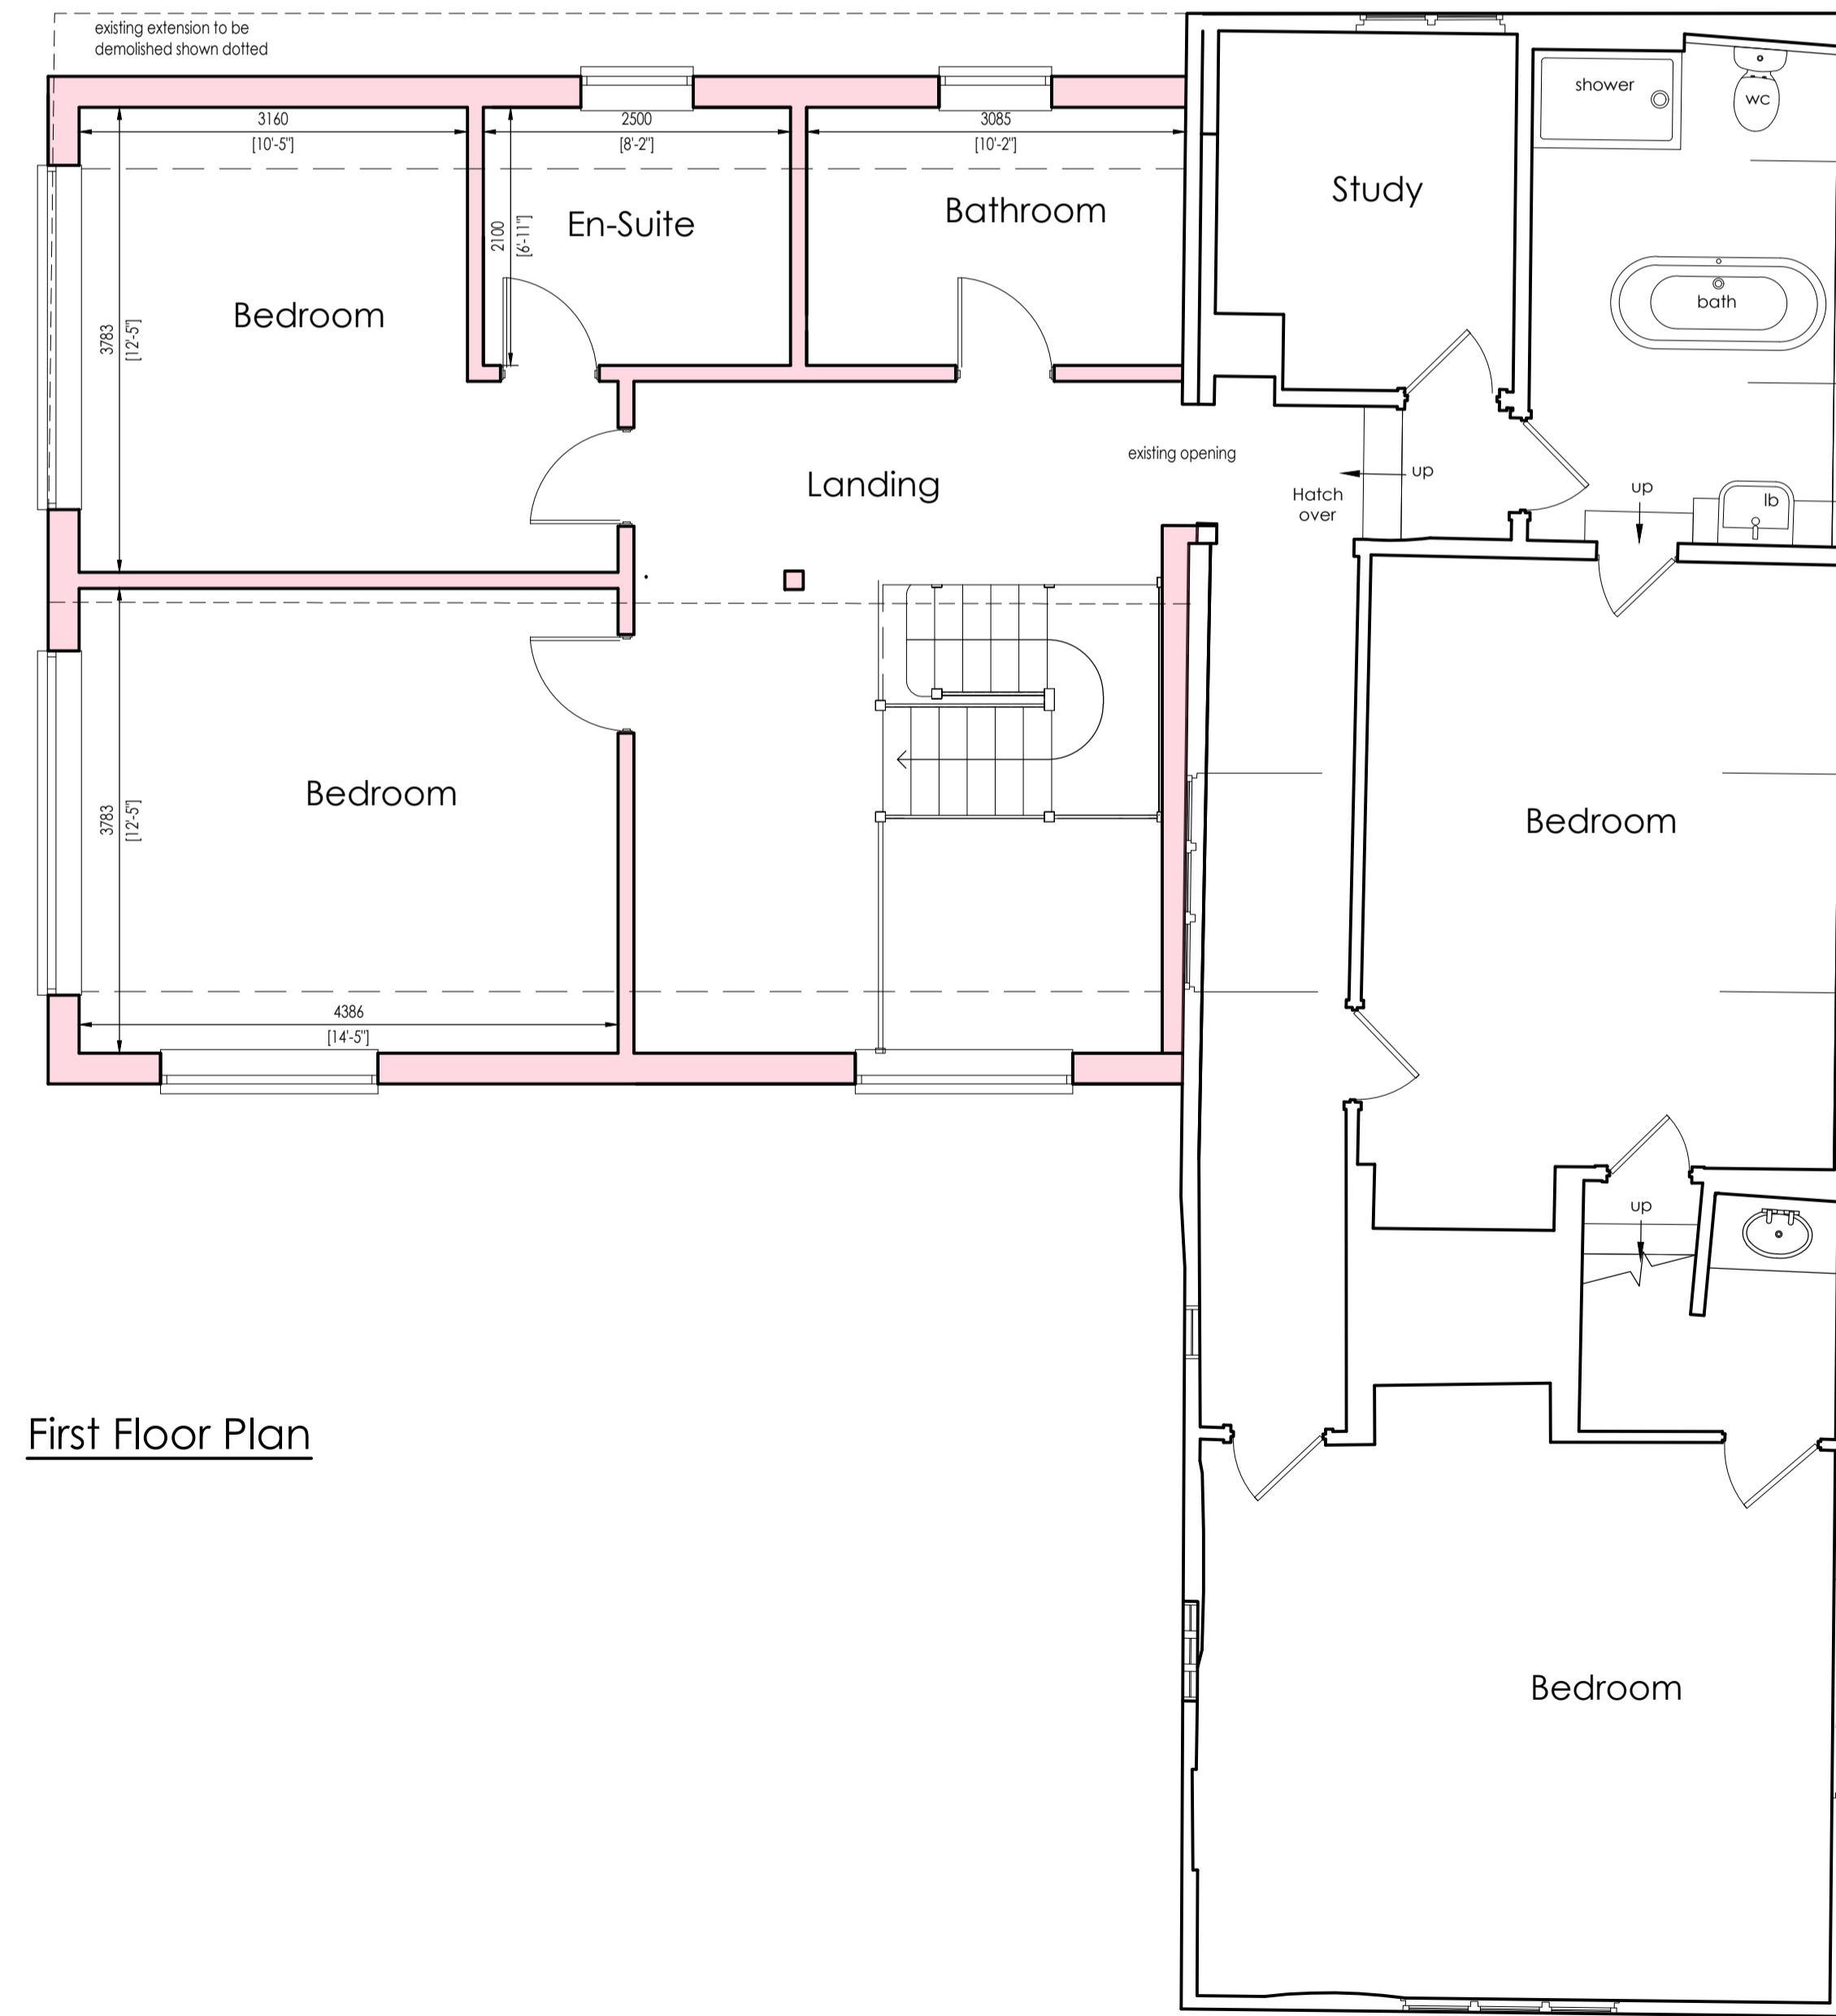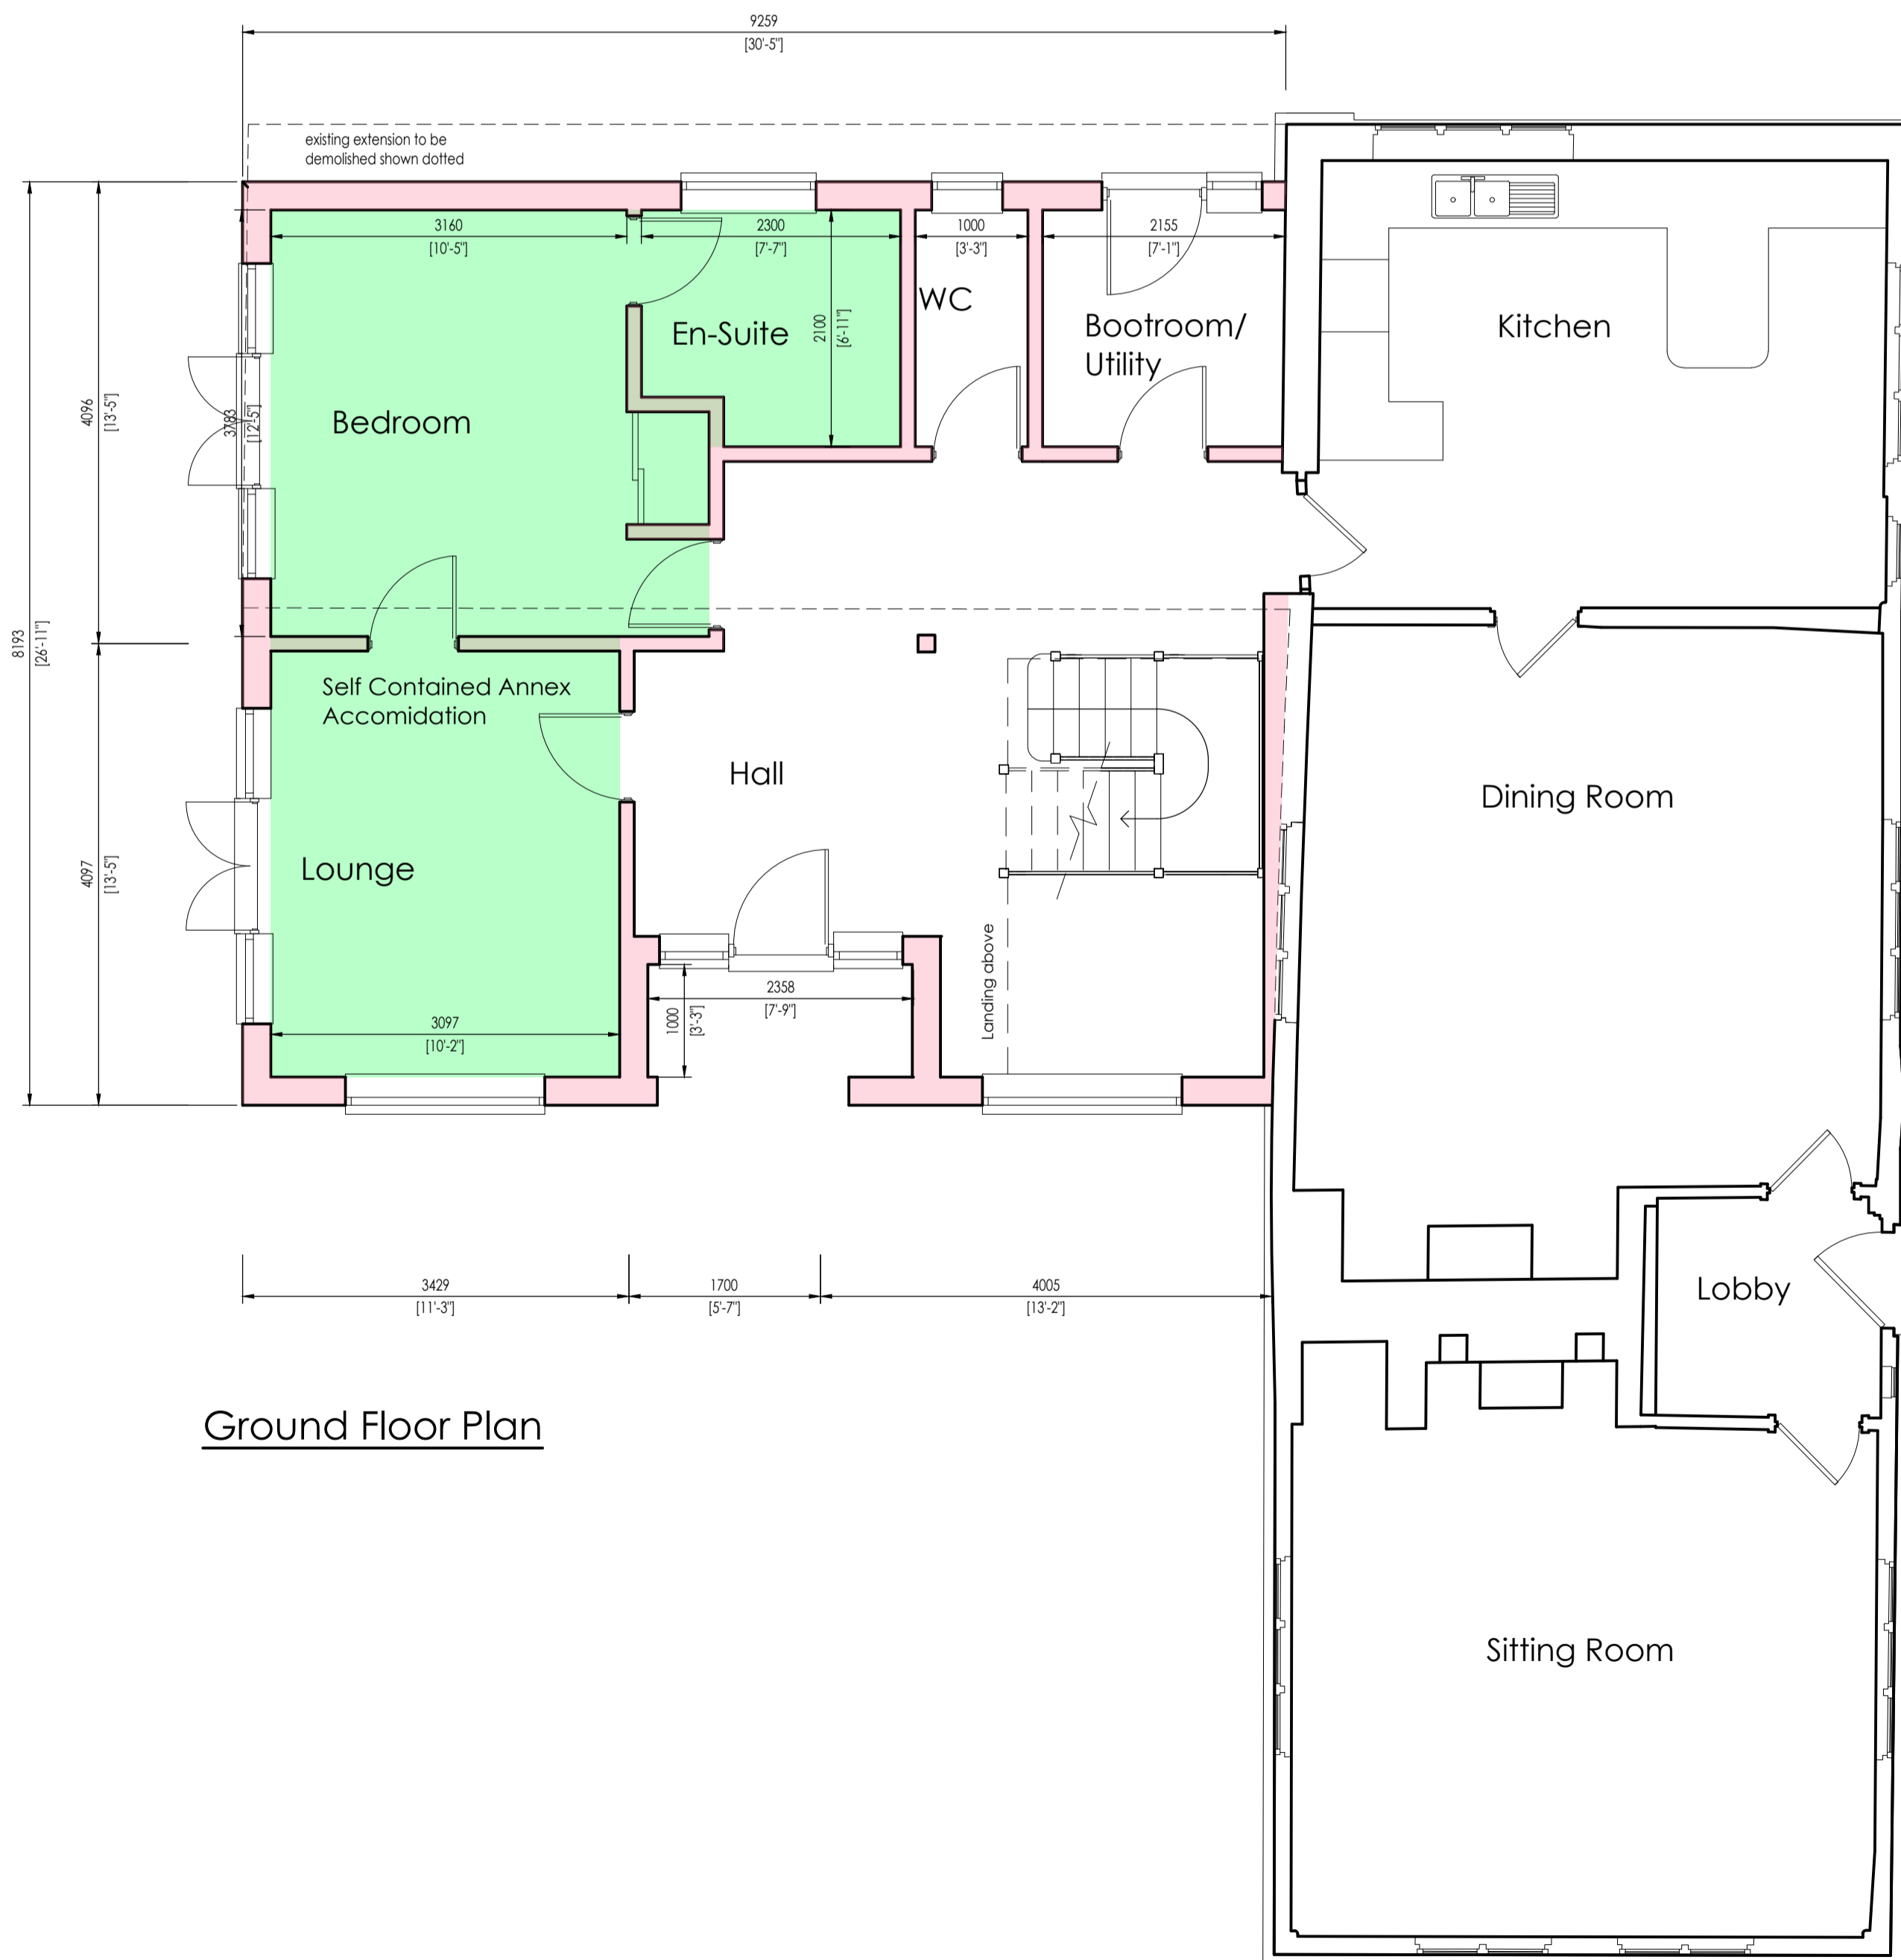

Whymark & Moulton
Chartered Surveyors &
Building Engineers
14 Cornard Road, Sudbury,
Suffolk, CO10 2XA
Tel: 01787 371371

Project **PROPOSED EXTENSION
WOODLANDS FARMHOUSE
BILDESTON ROAD
RINGSHALL**
AS PROPOSED
Scale **1:50, 1:100** Date **AUGUST 2022**
Drawing No **21/205-12**

Amendments