


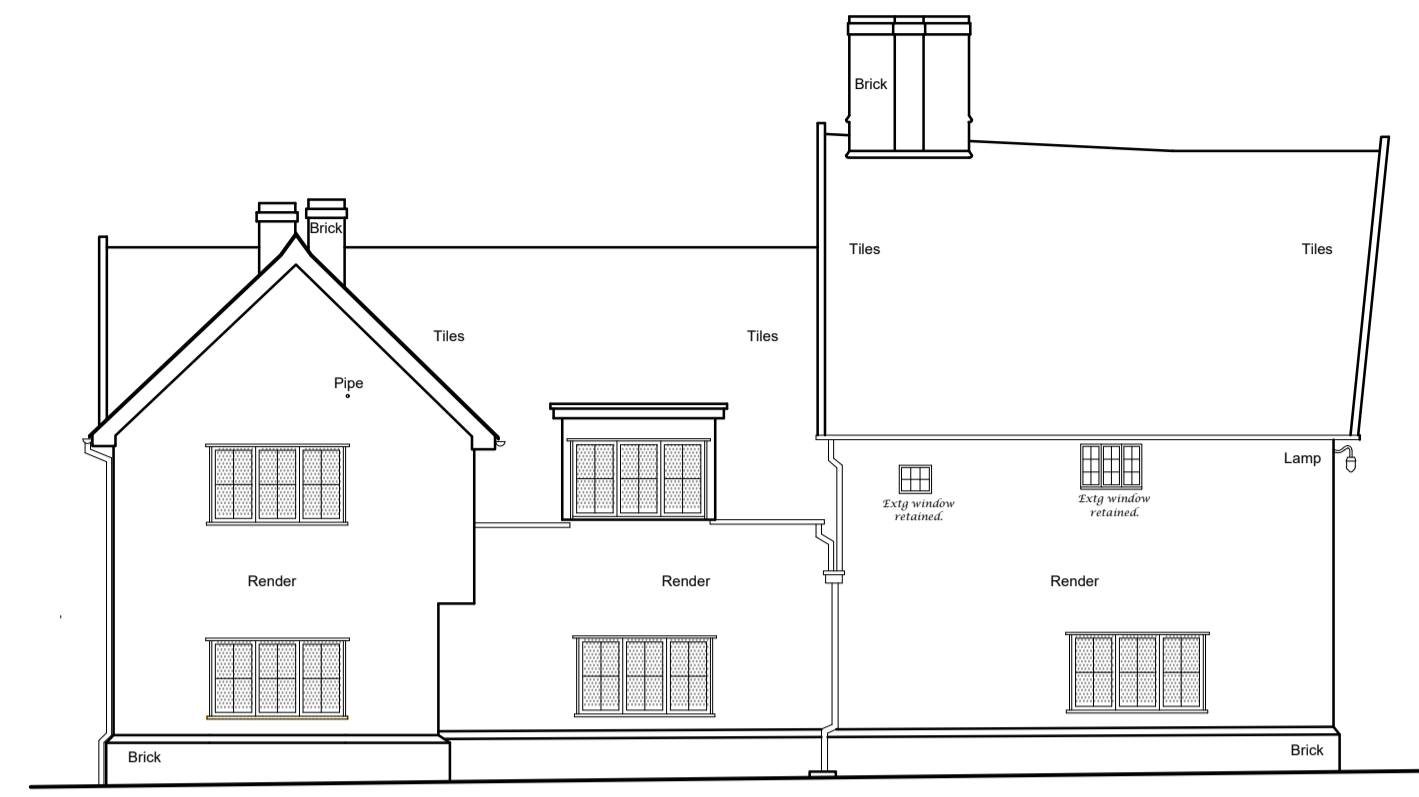


Front Elevation (East)




Side Elevation (South)




Rear Elevation (West)

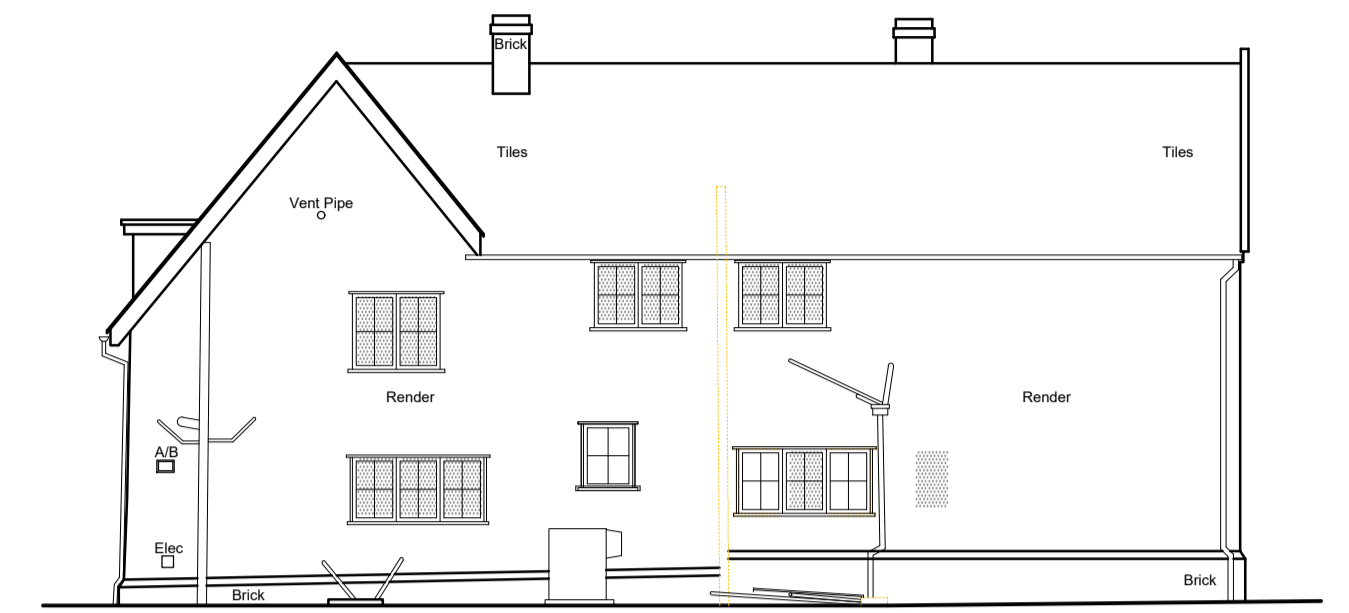

Side Elevation (North)

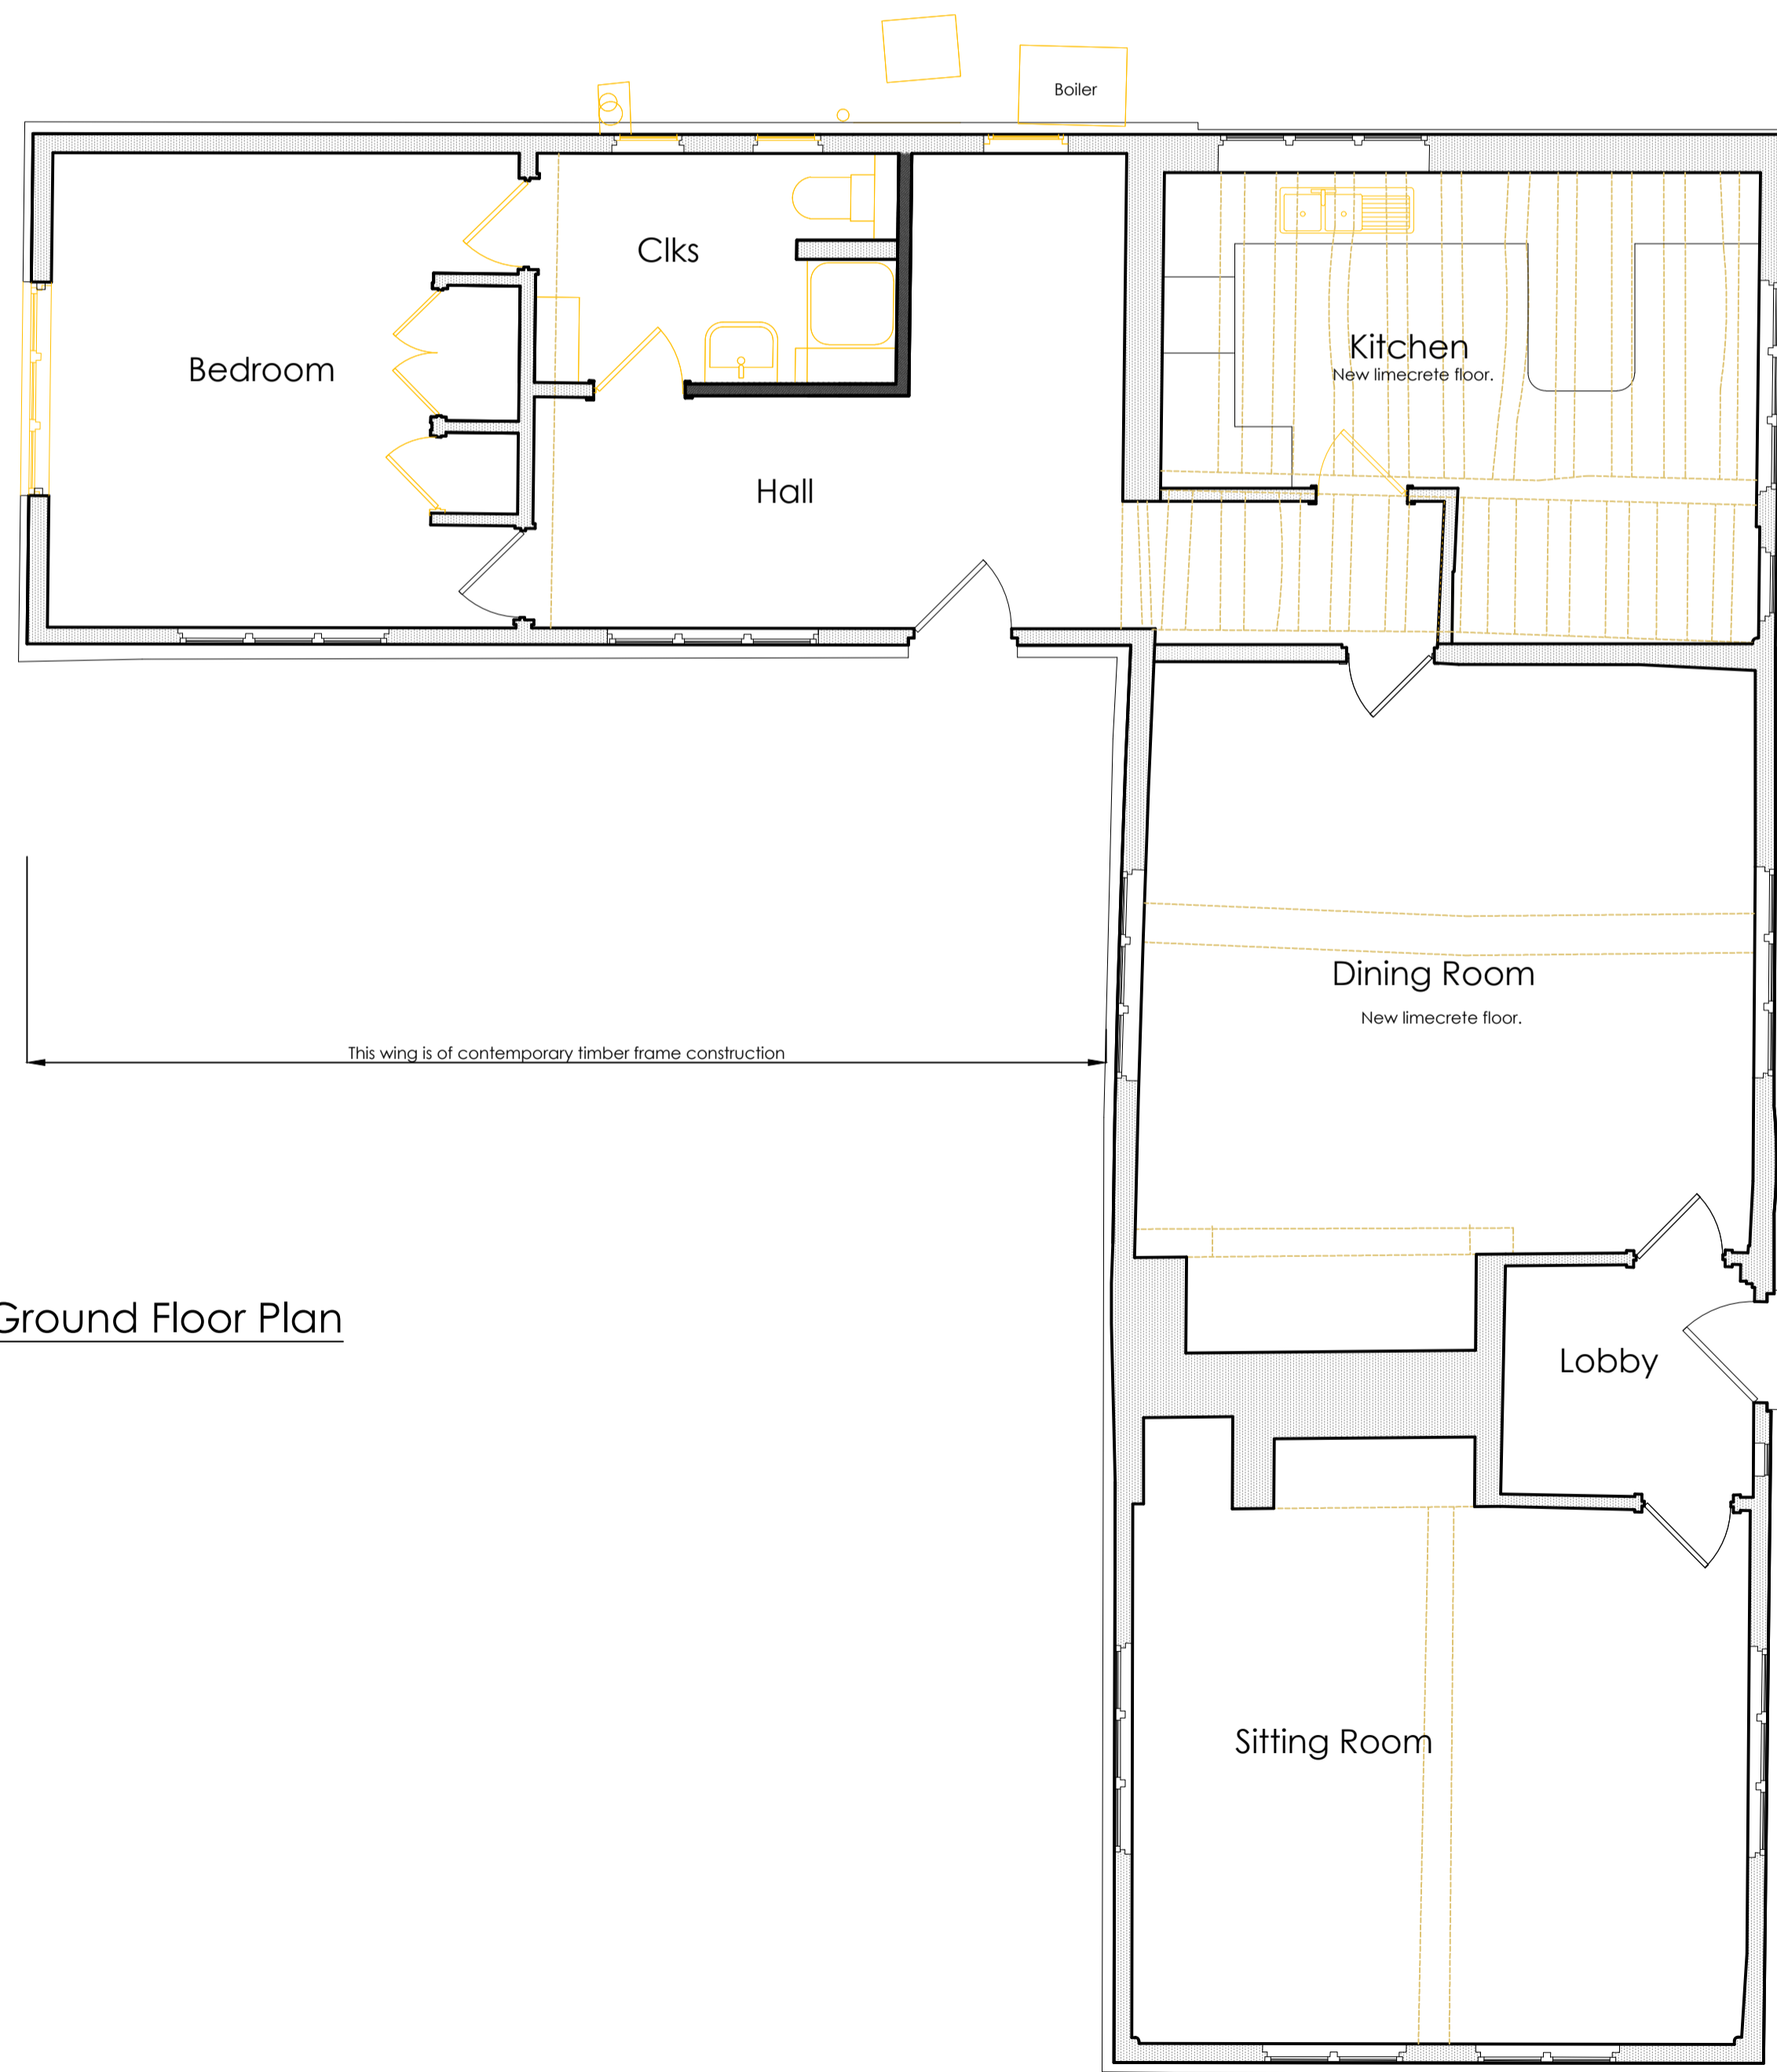

Ground Floor Plan

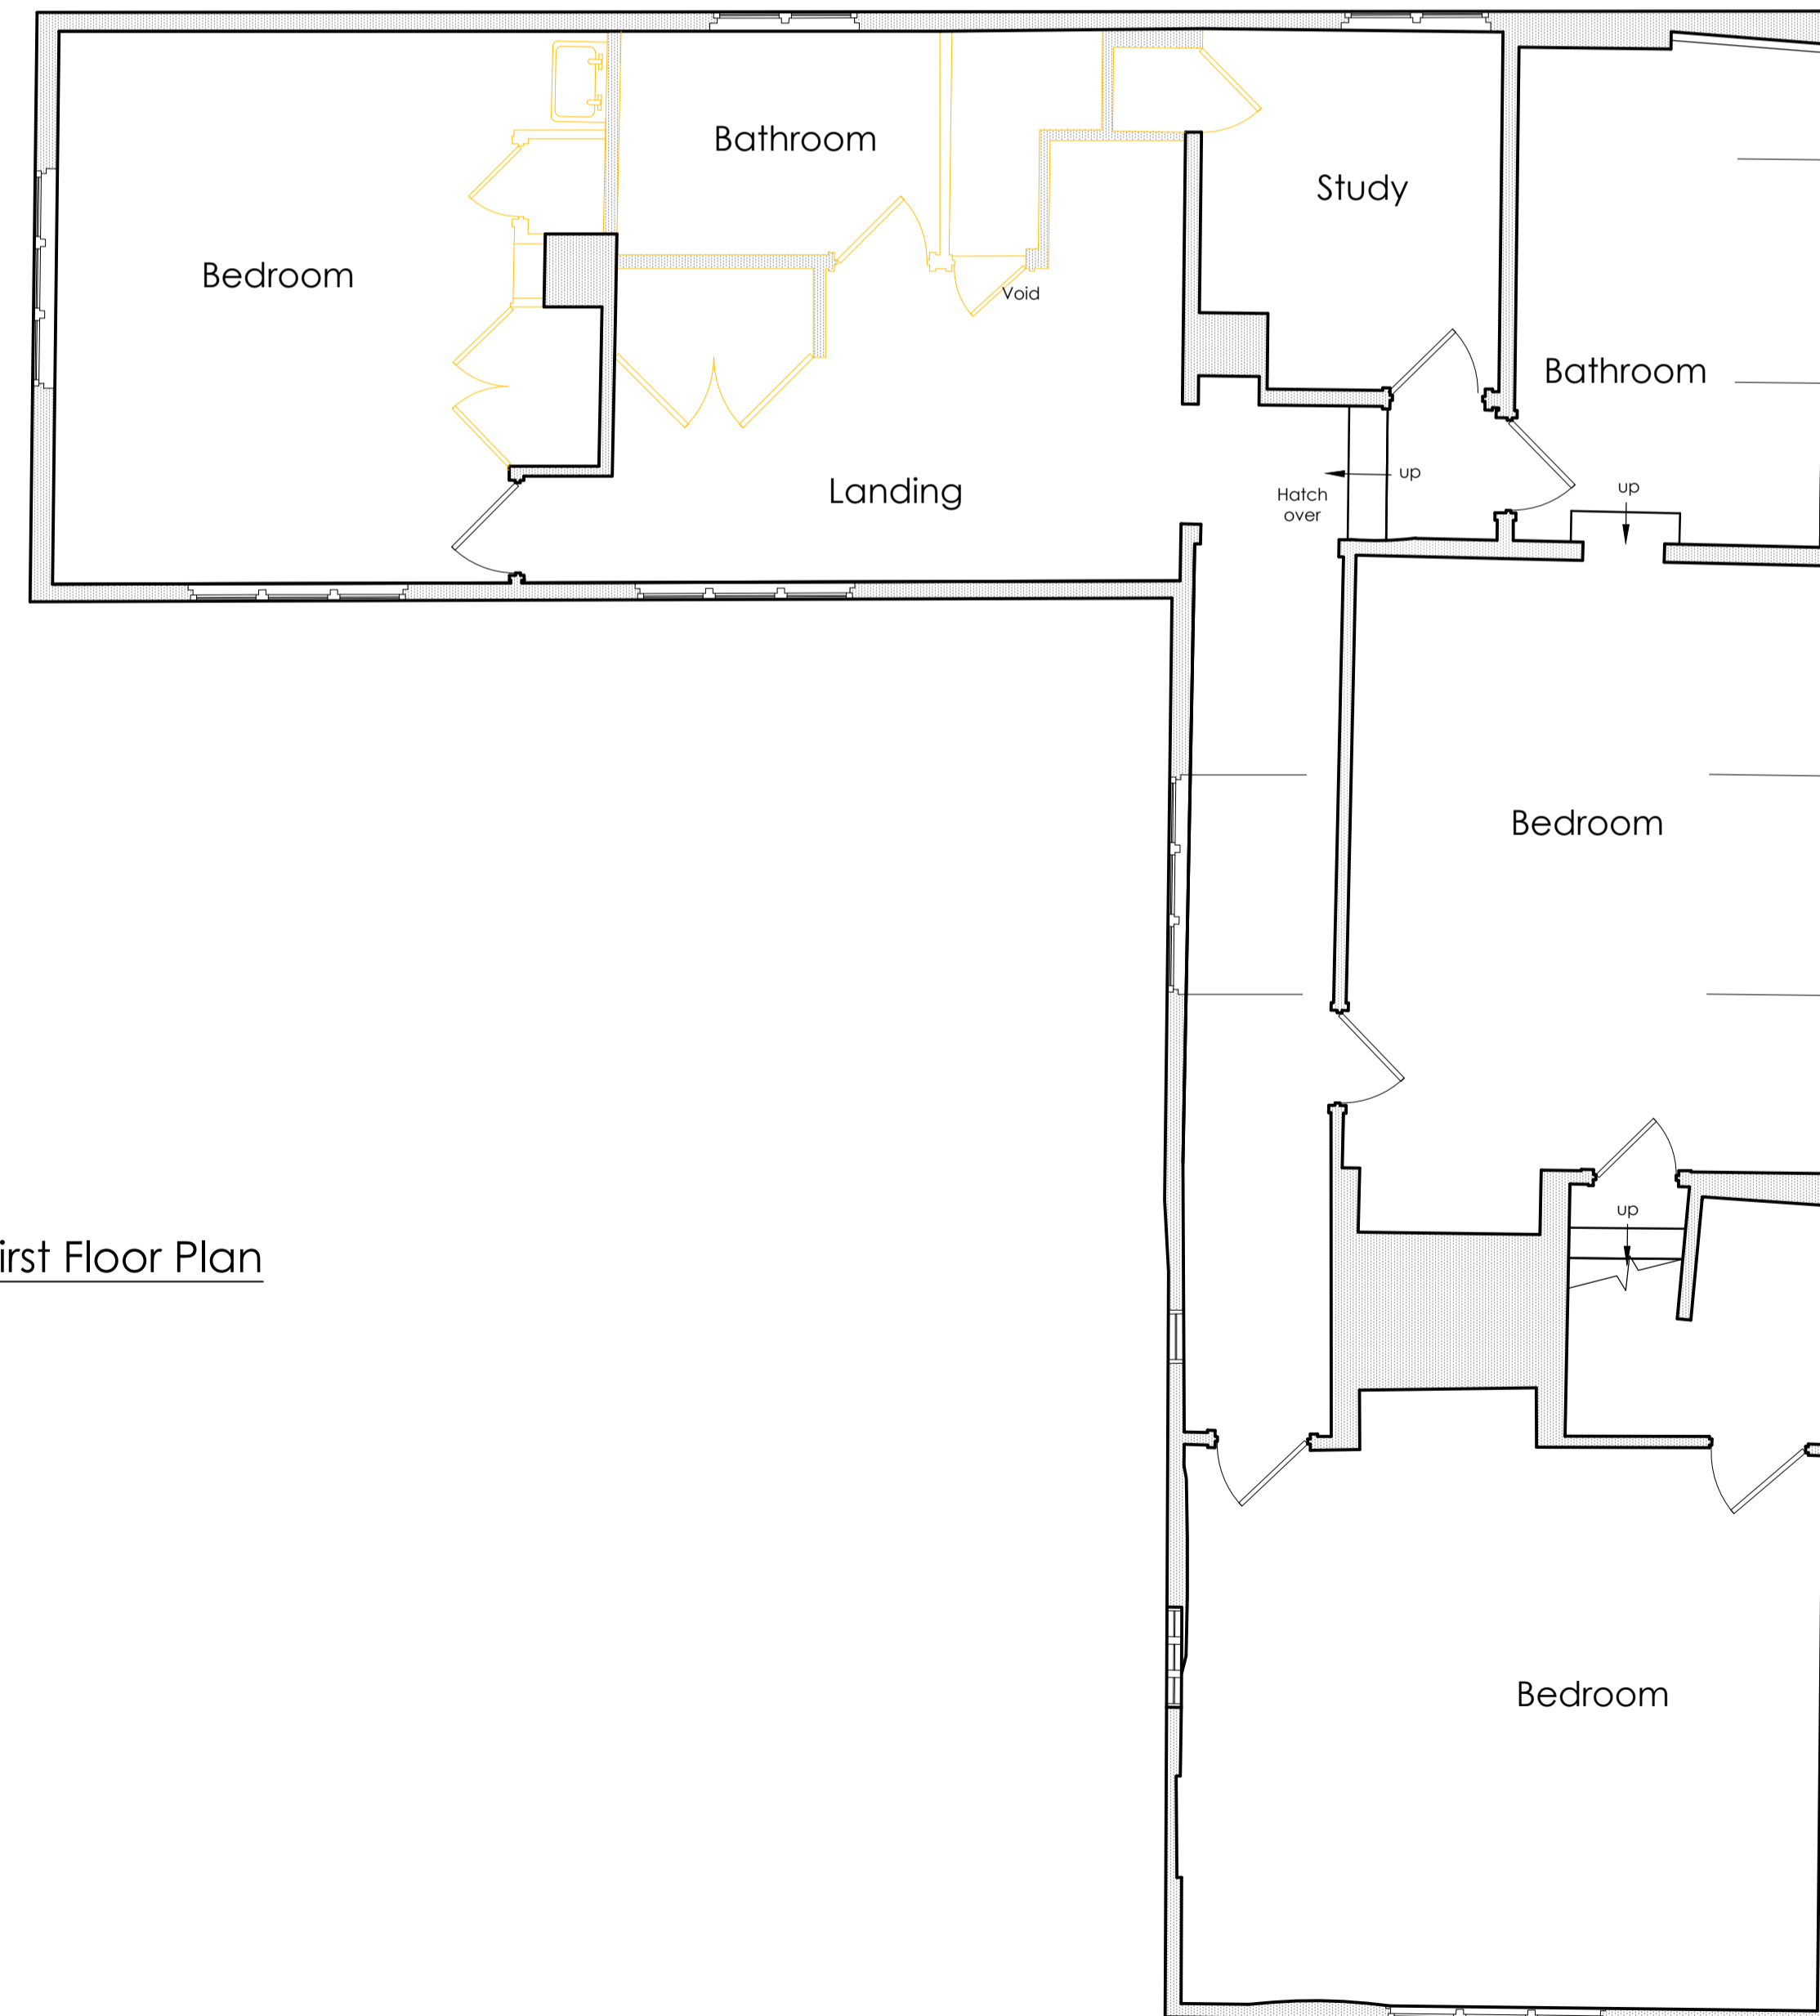

First Floor Plan

Based on survey drawing by Survey Solutions Ltd

**Whymark & Moulton**  
Chartered Surveyors &  
Building Engineers  
14 Cornard Road, Sudbury,  
Suffolk, CO10 2XA  
Tele: 01787 371371

Project  
**PROPOSED EXTENSION  
WOODLANDS FARMHOUSE  
BILDESTON ROAD  
RINGSHALL**  
  
AS EXISTING  
Scale 1:50, 1:100 Date AUGUST 2022  
Drawing No 21/205-12

Amendments