
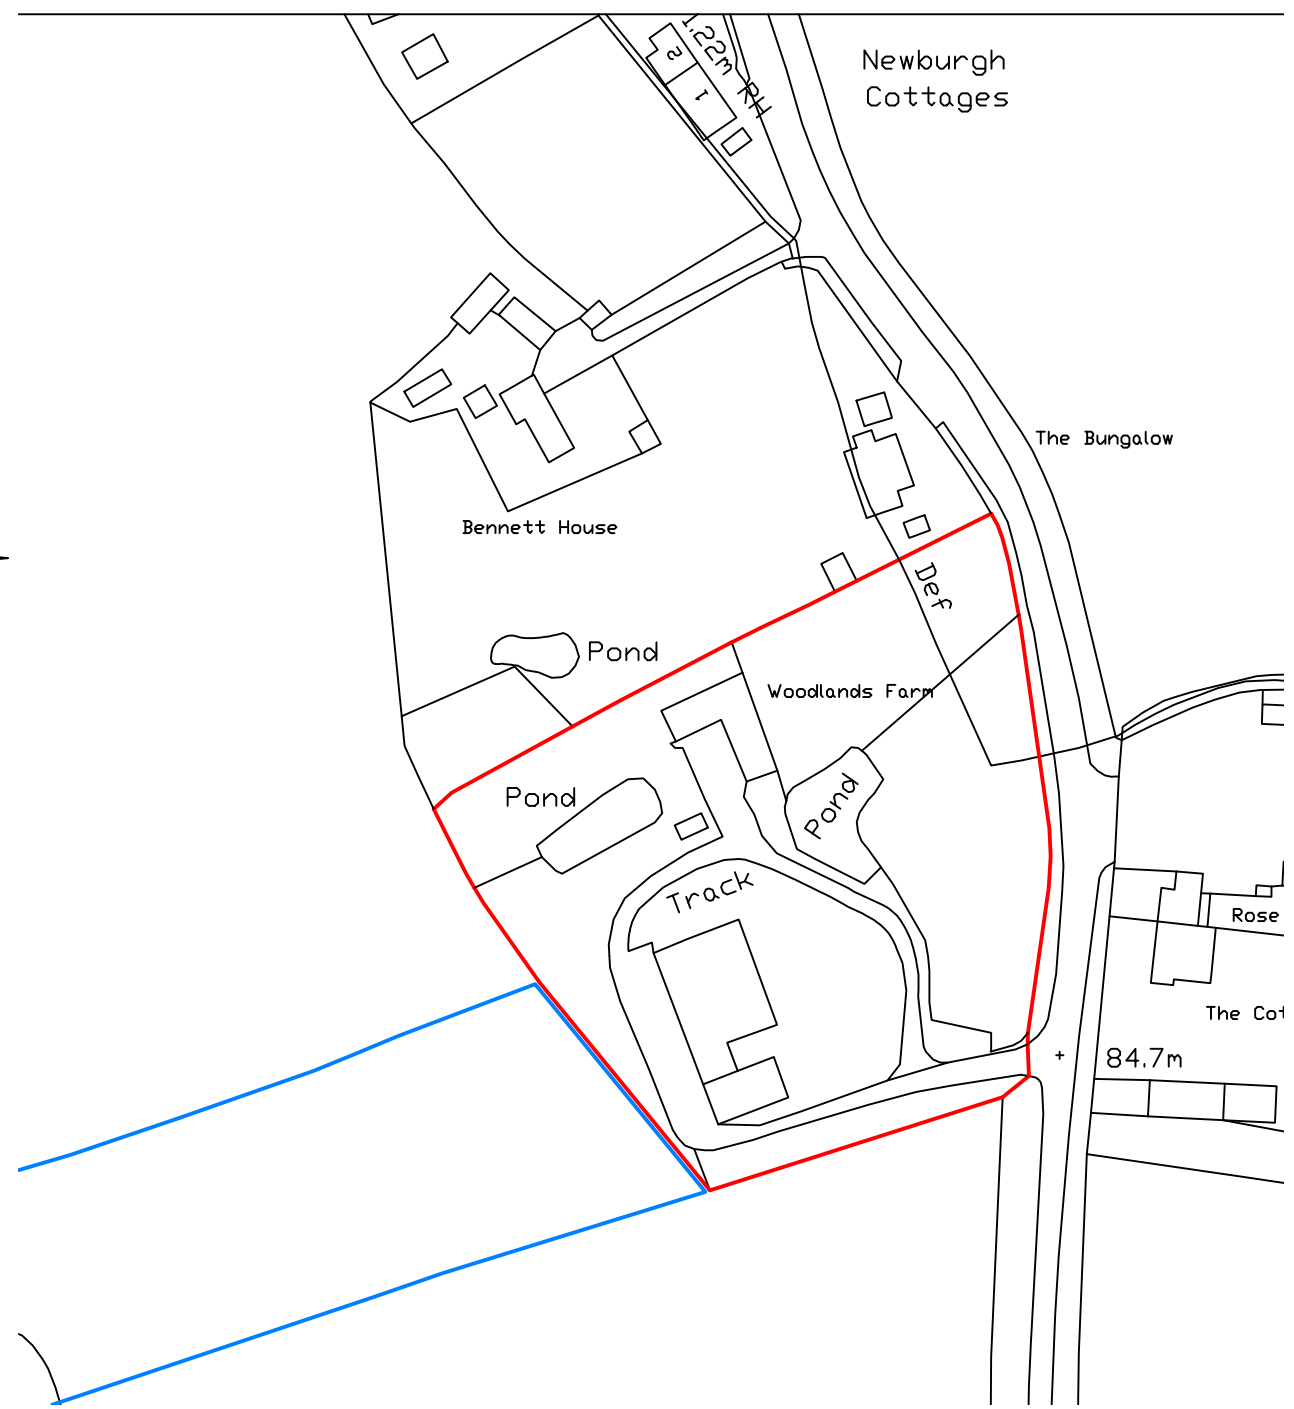



SITE PLAN

Scale 1:500 (m)

 

LOCATION PLAN

Scale 1:1250 (m)

 

Project

**PROPOSED EXTENSION
WOODLANDS FARM
BILDESTON ROAD
RINGSHALL
SUFFOLK**

SITE AND LOCATION PLAN

Amendments

Scale **1:500, 1:1250**

Date **August 2022**

Drawing No **21/205-10**



Whymark & Moulton

Chartered Surveyors &
Building Engineers

14 Cornard Road, Sudbury,
Suffolk. CO10 2XA

Tele: 01787 371371