



NOTES:

Notes
 Subject to site survey and all necessary consents. All dimensions to be checked by user and any discrepancies, errors or omissions to be reported to the Architect before work commences. This drawing is to be read in conjunction with all other relevant materials.


Rev	Description	Date	Author	Chkd

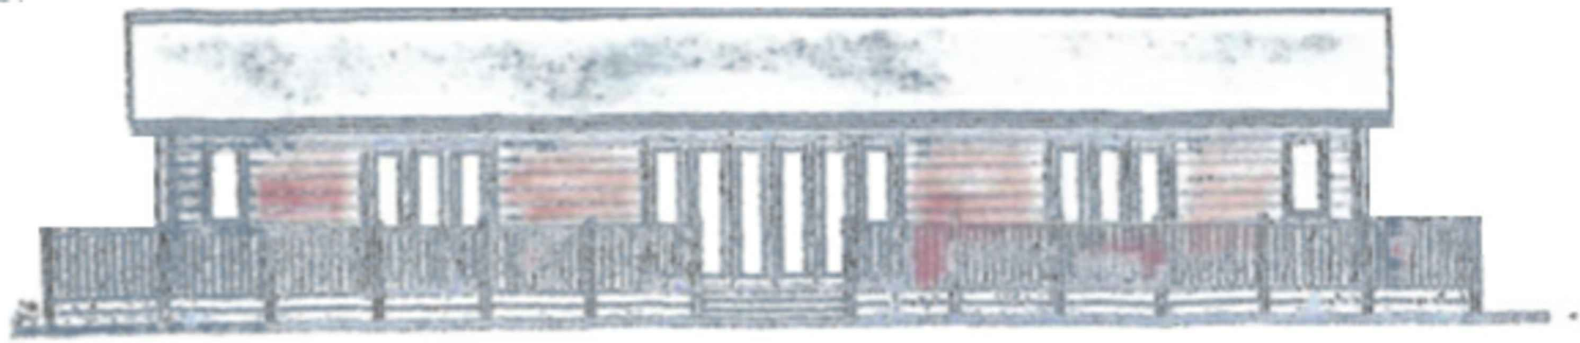


Proposed North Elevation

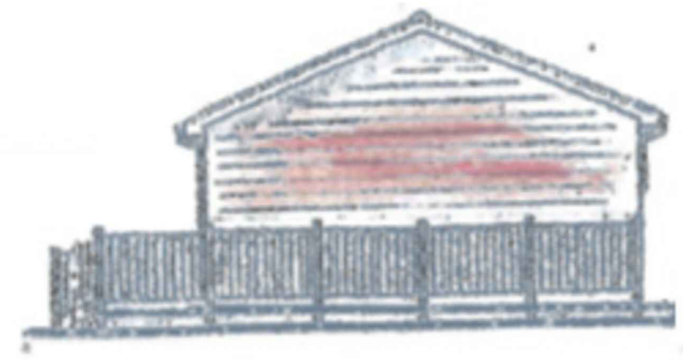


Proposed West Elevation

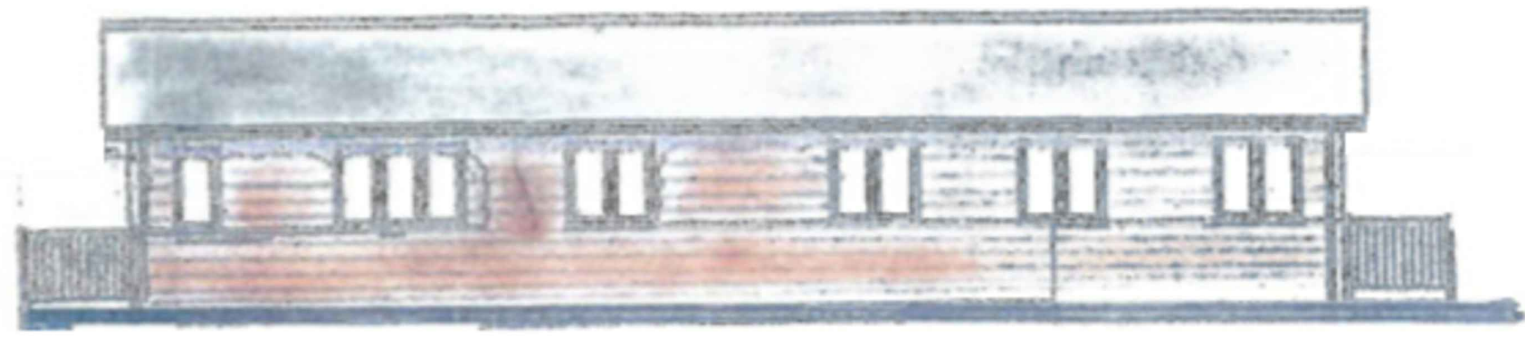

Proposed South Elevation

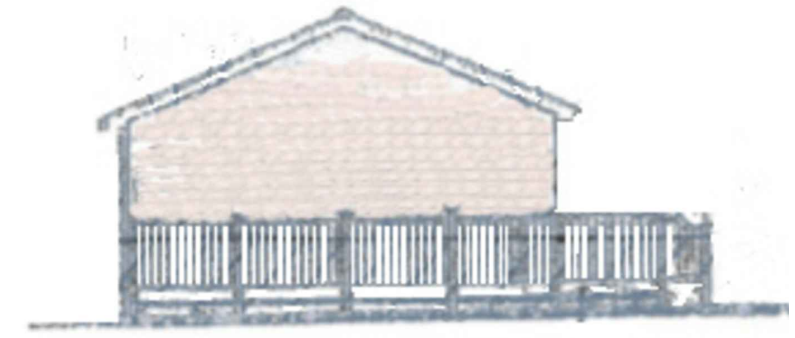

Proposed East Elevation

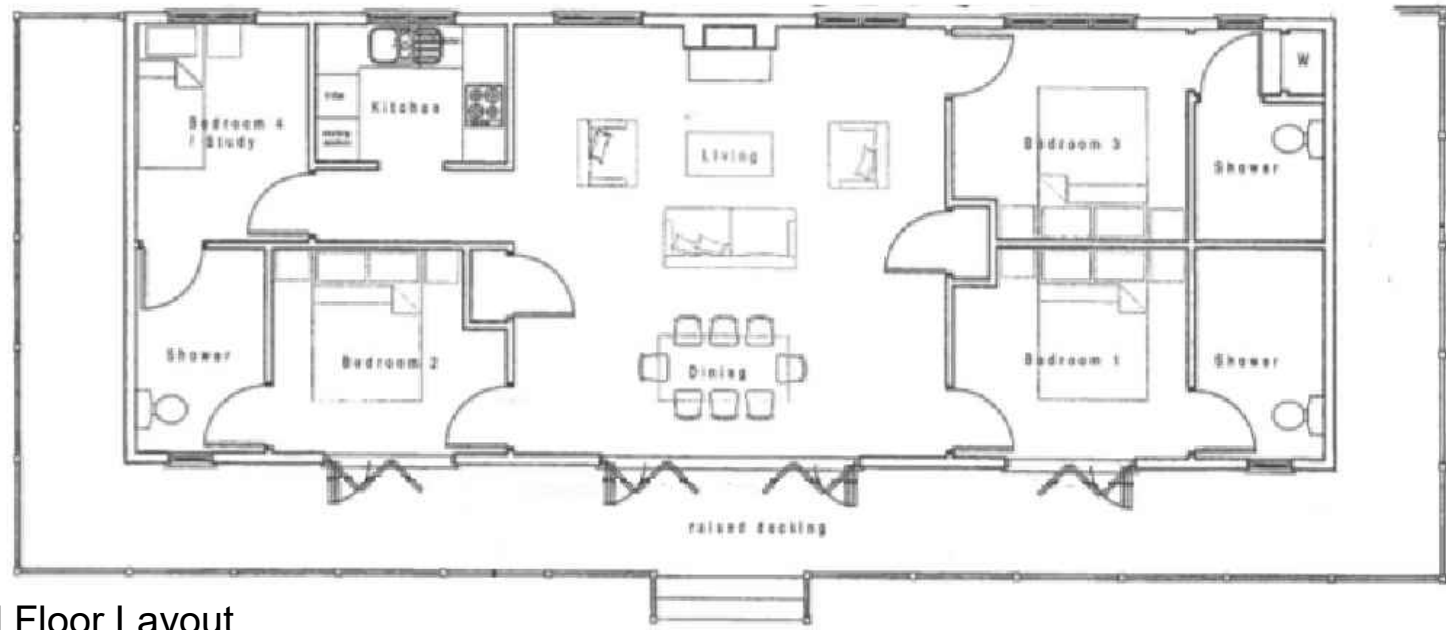

Proposed Floor Layout



status stamp					
CAD plot / Xref paths					
Ian Hodder R.I.B.A.					
Cowhaus Stoodleigh					
Client					
Joe Tickle Racing					
Job title					
Proposed Lodge Throwcombe Cross Stoodleigh					
Drawing title					
Proposed Floor Layout + Elevations					
scale	level	area	partner	author	date
1:100@A3					AUG 22
project no.	stage / series / drawing no.	rev	status	chkd	
2205	SK 02	-			