


Note: This drawing is protected under copyright and may not be reproduced in whole or in part without the consent of Adams Planning & Project Services Ltd.

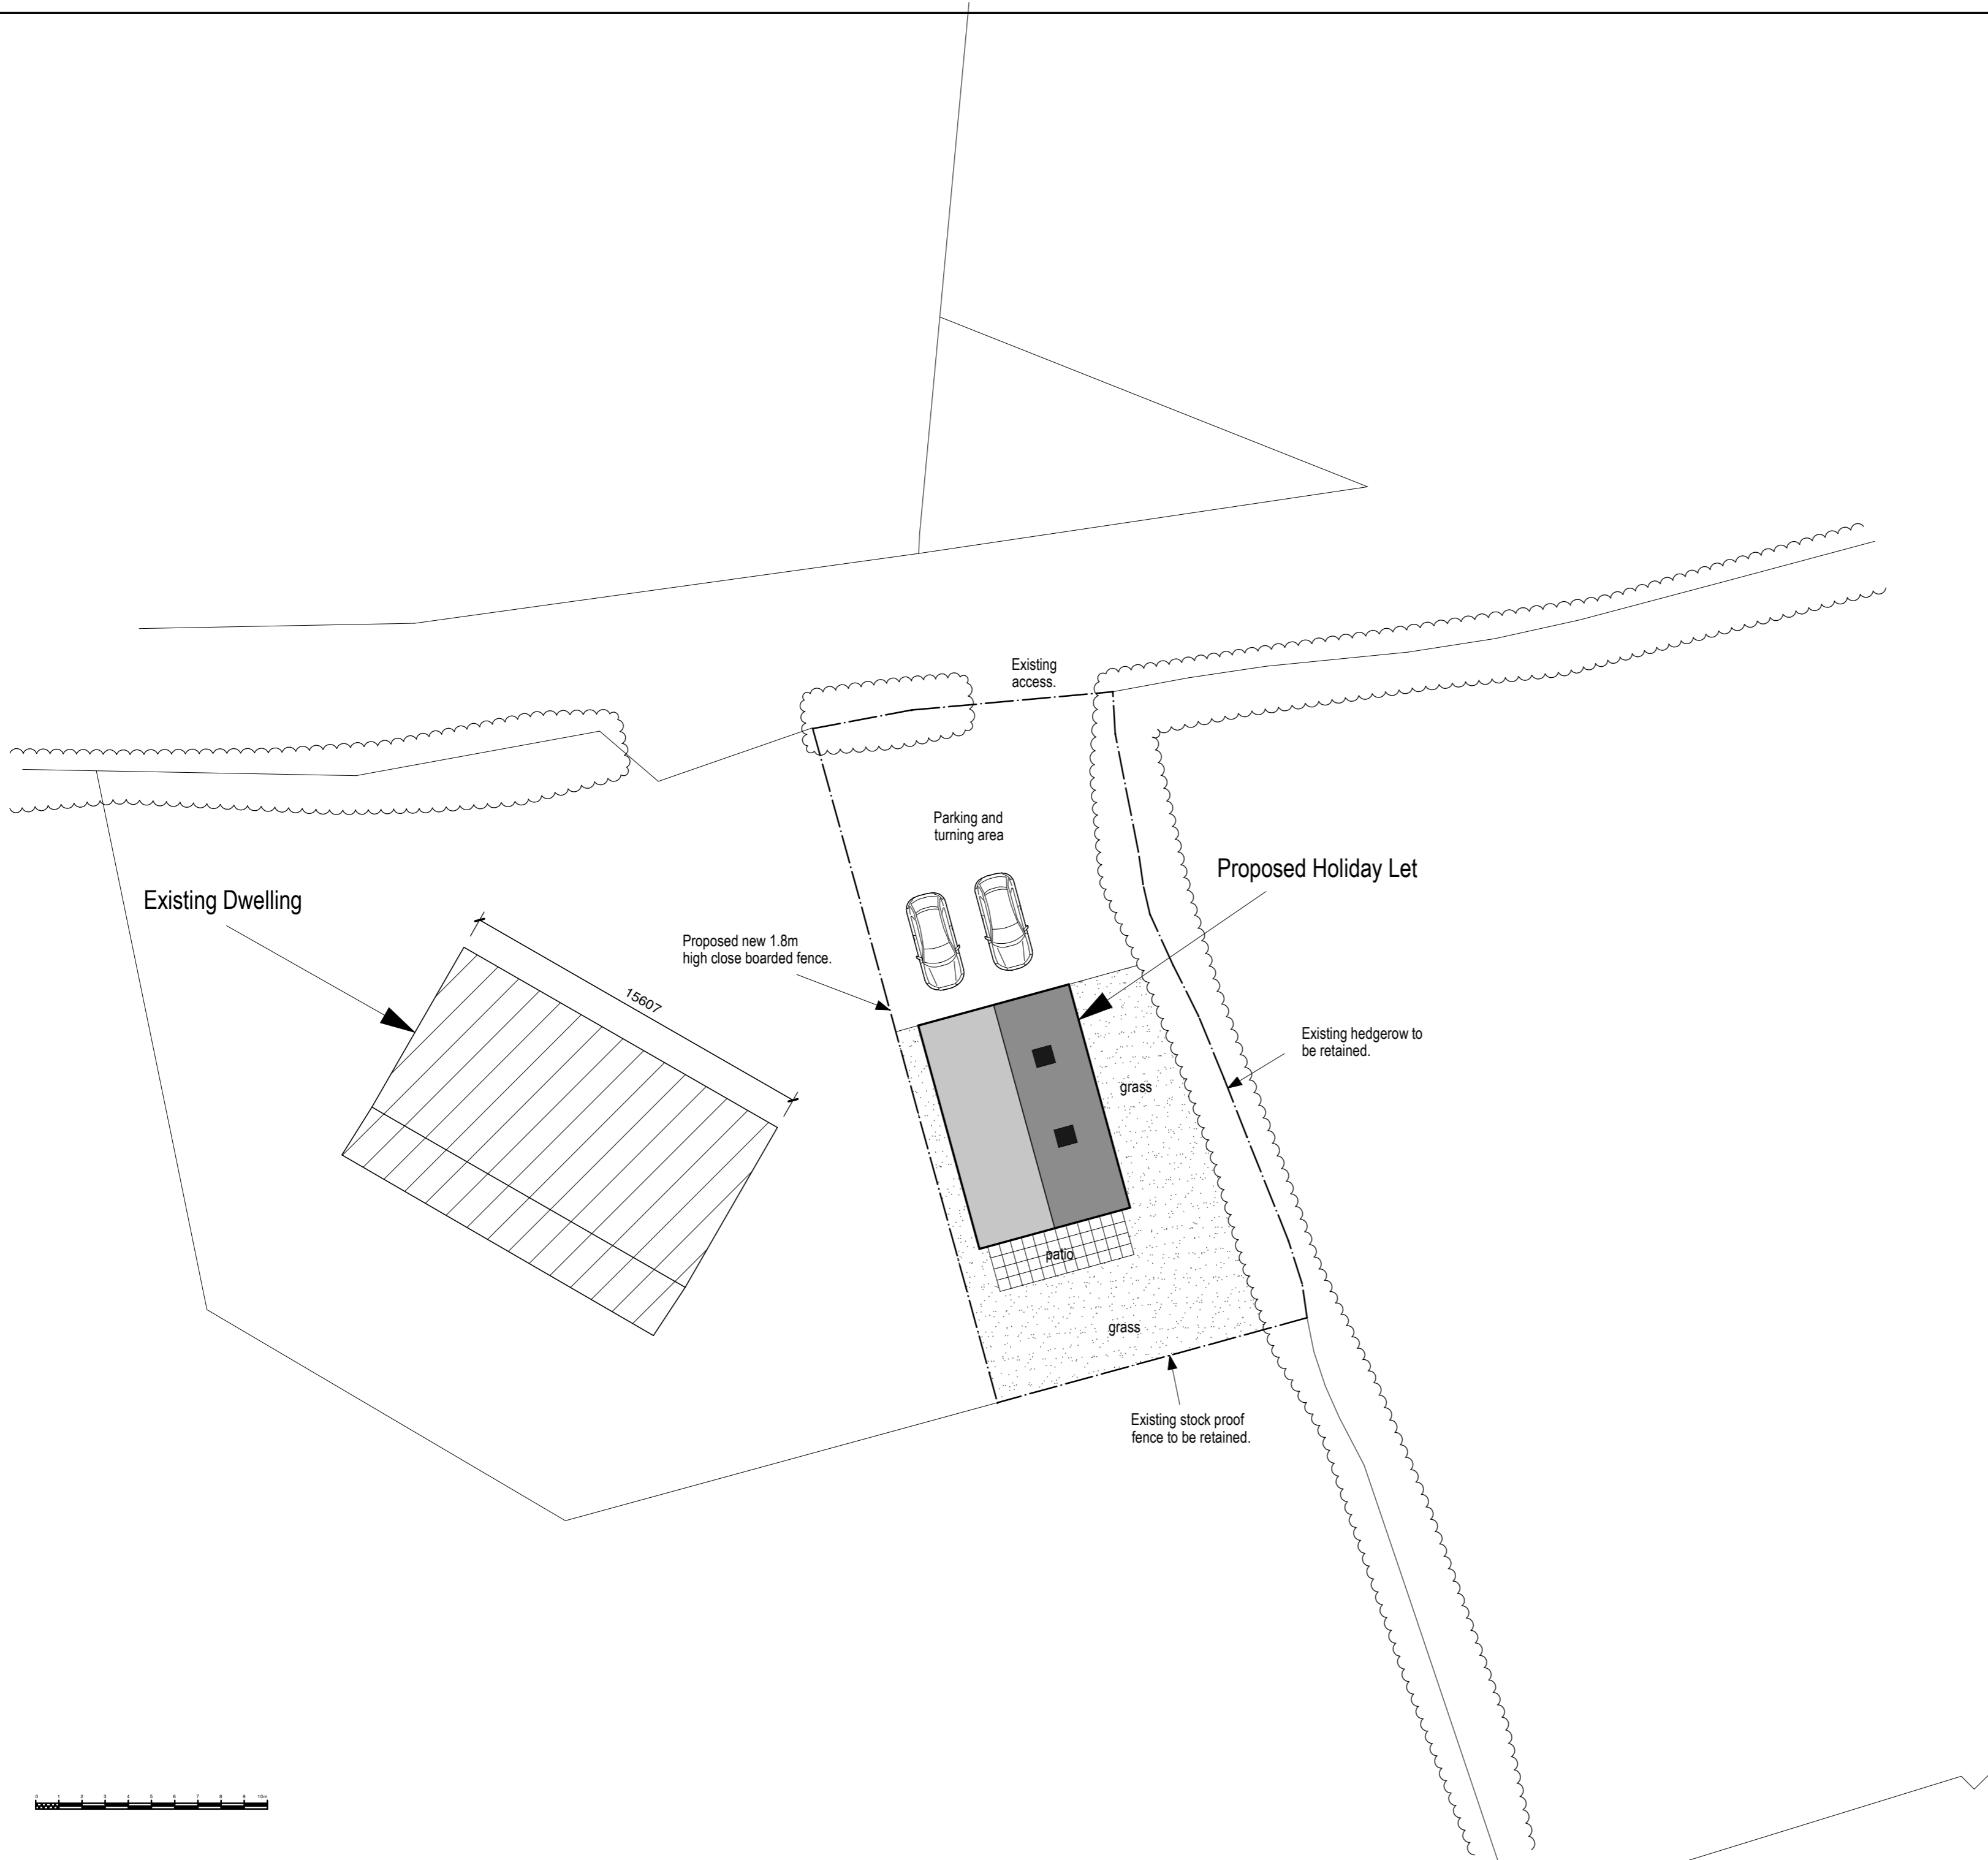

Revisions:



Client:

Mr C Jeffery

Site Address:

Harescombe Farm
Morchard Bishop
Crediton
Devon
EX17 6RN

Drawing Title:

PROPOSED SITE PLAN

Drawing No.:

22-0801/SP1

Scale:

1:200 @ A2



Adams Planning &
Project Services Ltd

Tel:01363 779143 enquiries@adamspss.co.uk

