



Note: This drawing is protected under copyright and may not be reproduced in whole or in part without the consent of Adams Planning & Project Services Ltd.


Revisions:

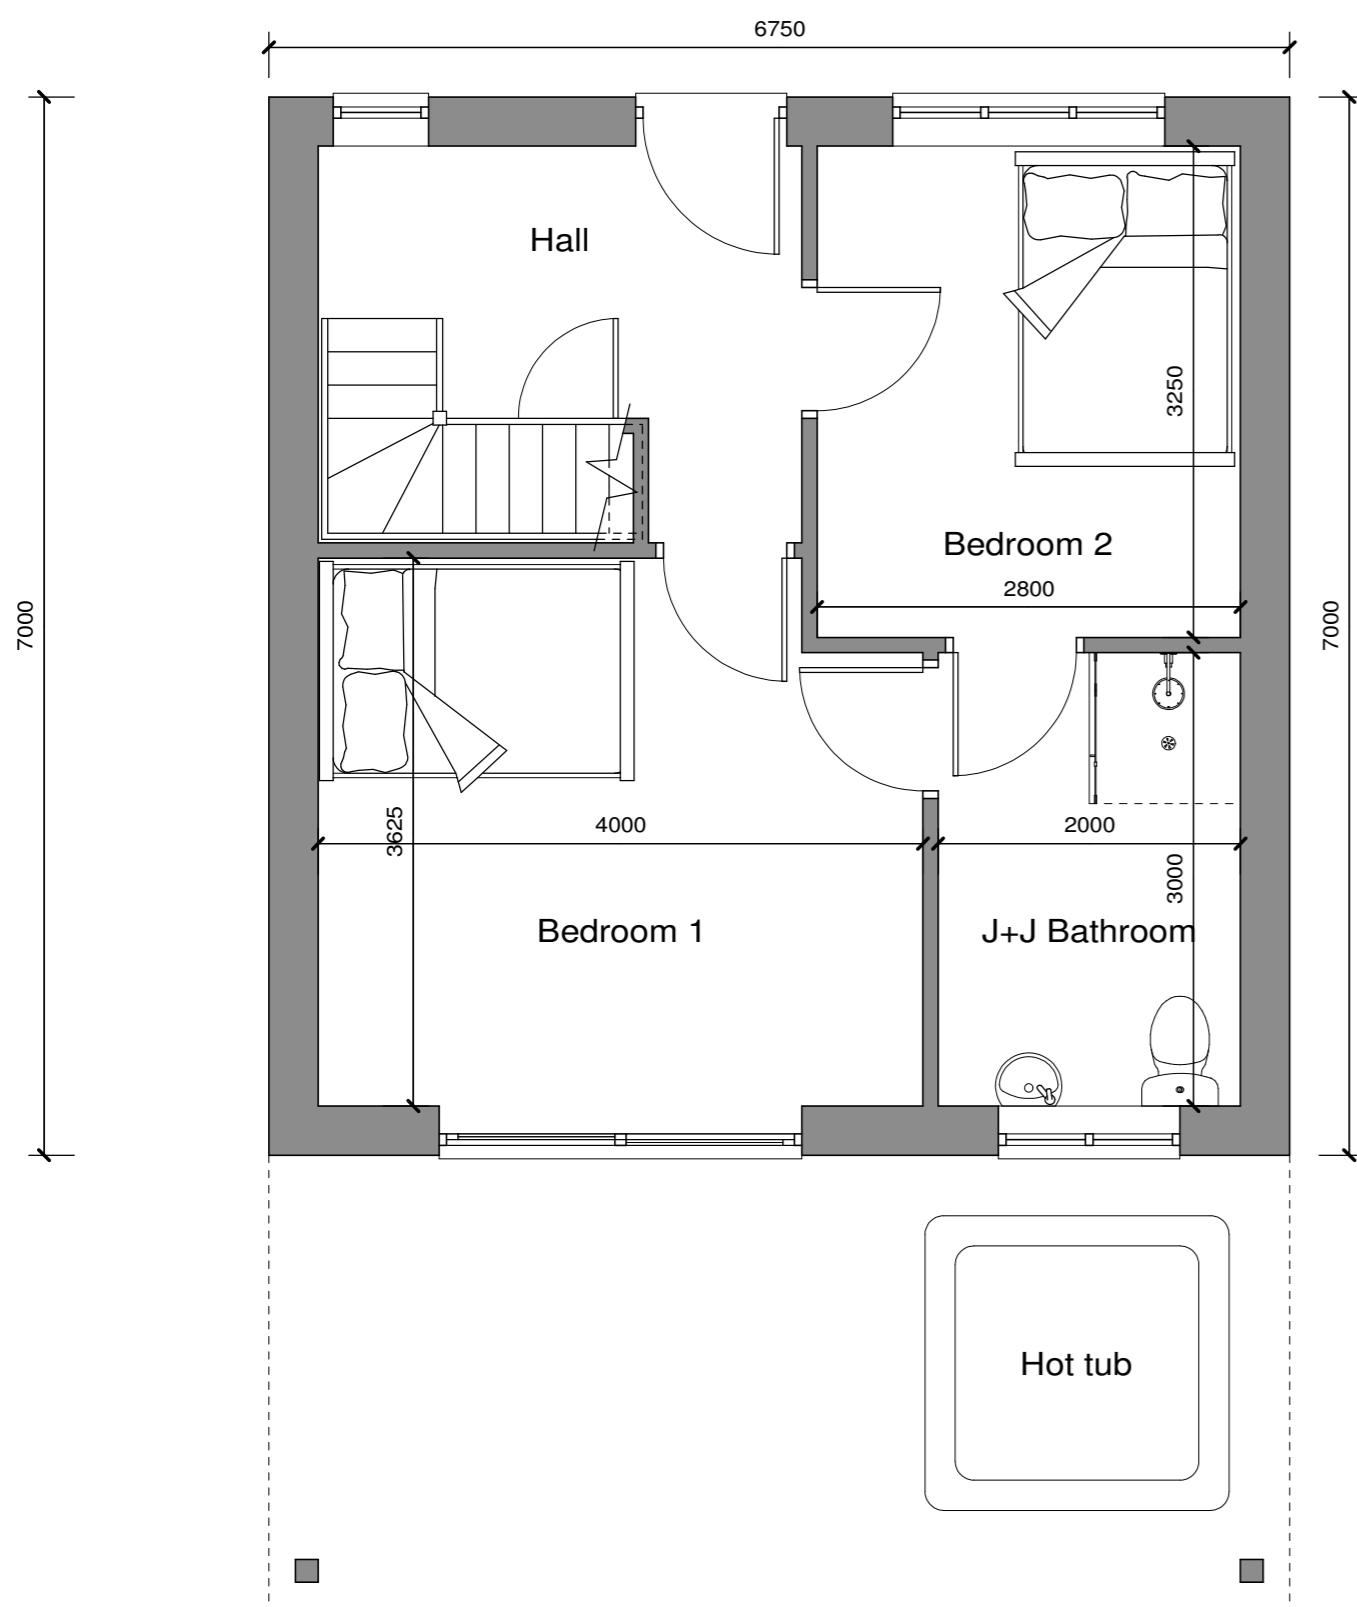

**GROUND FLOOR PLAN (39m<sup>2</sup>)**

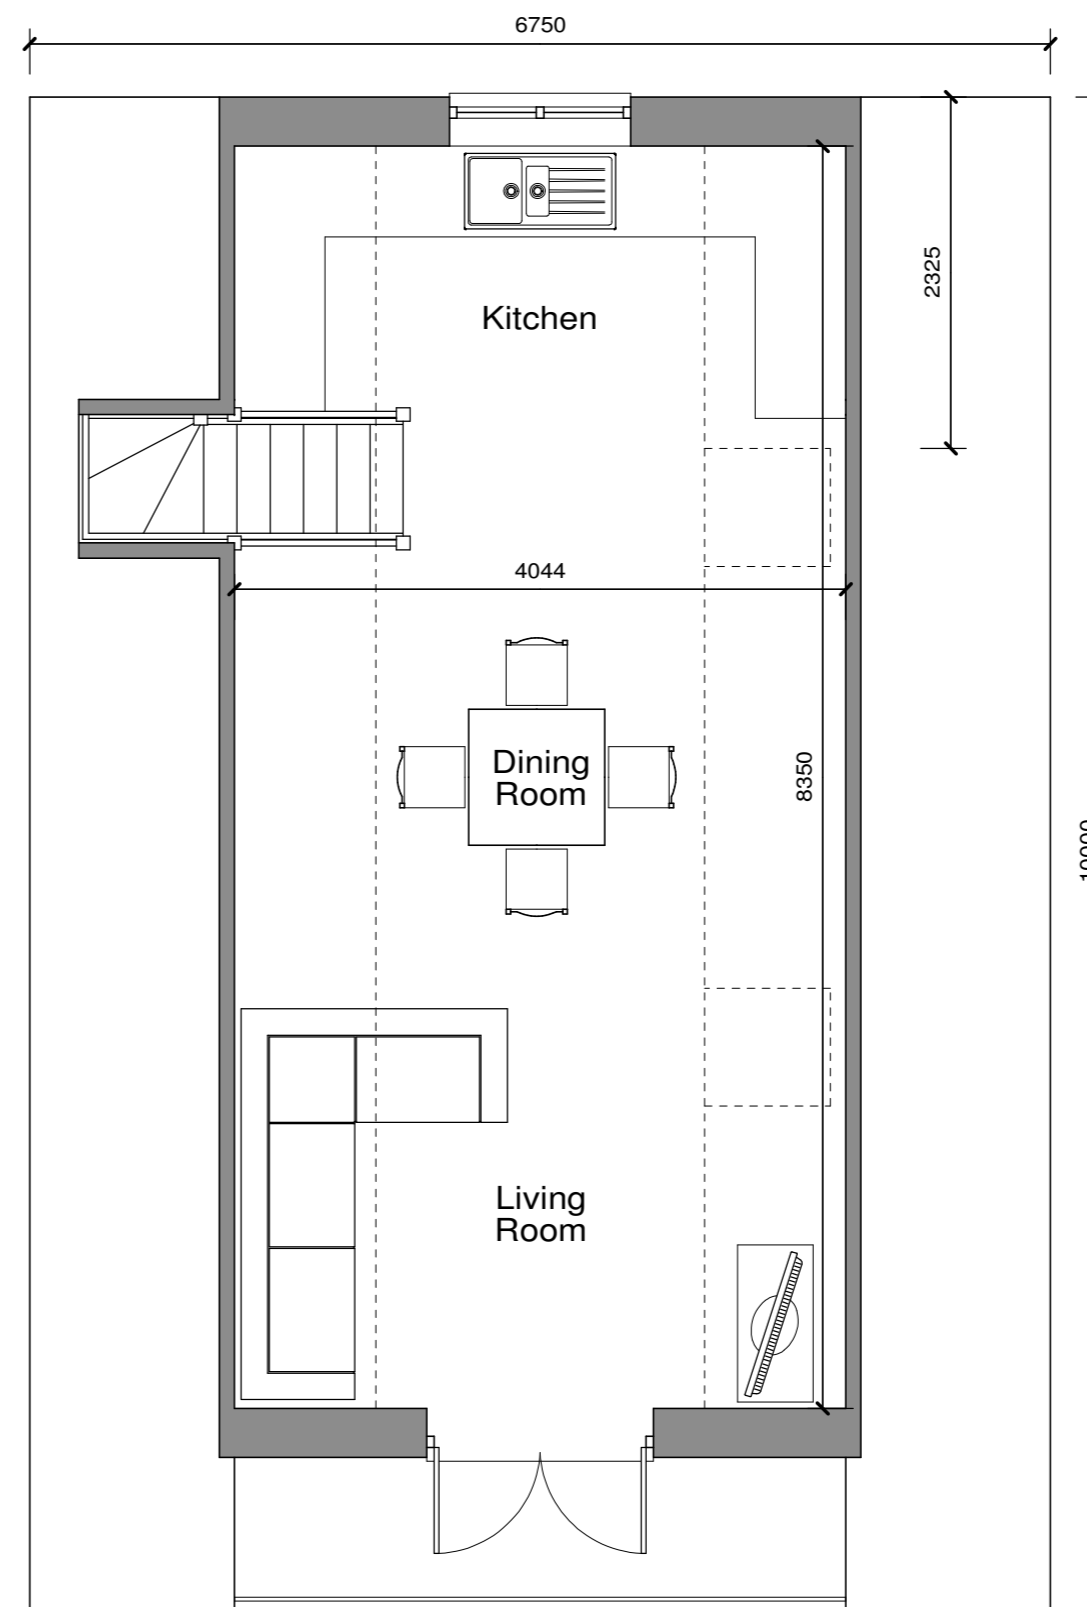

**FIRST FLOOR PLAN (37m<sup>2</sup>)**

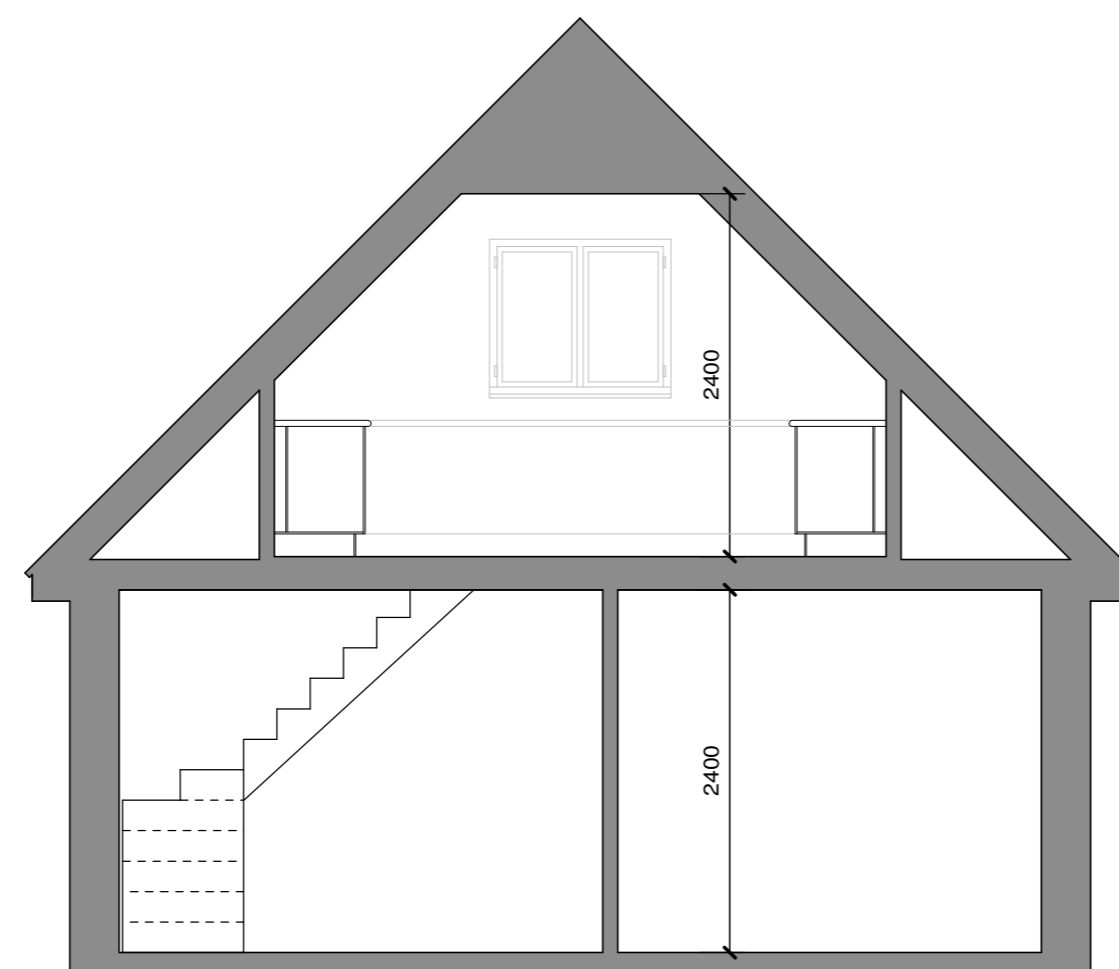

**INDICATIVE SECTION**

Client:

Mr C Jeffery

Site Address:

Harescombe Farm  
Morchard Bishop  
Credton  
Devon  
EX17 6RN

Drawing Title:

PROPOSED PLANS

Drawing No.:

22-0801/1

Scale:

1:50 @ A2



Adams Planning &  
Project Services Ltd  
Tel: 01363 779143 enquiries@adamspss.co.uk