



FRONT ELEVATION

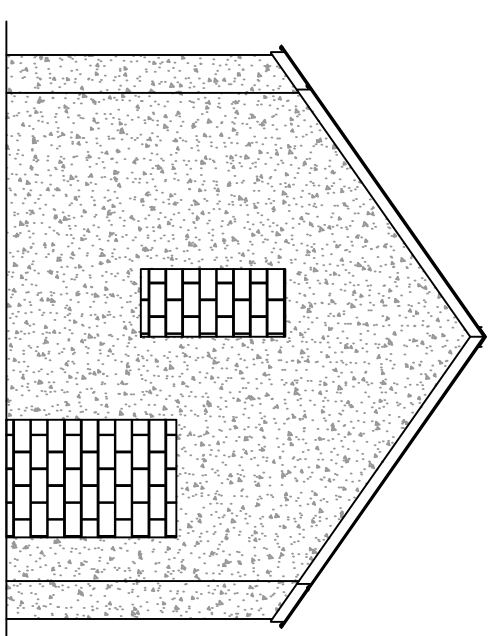

SIDE ELEVATION

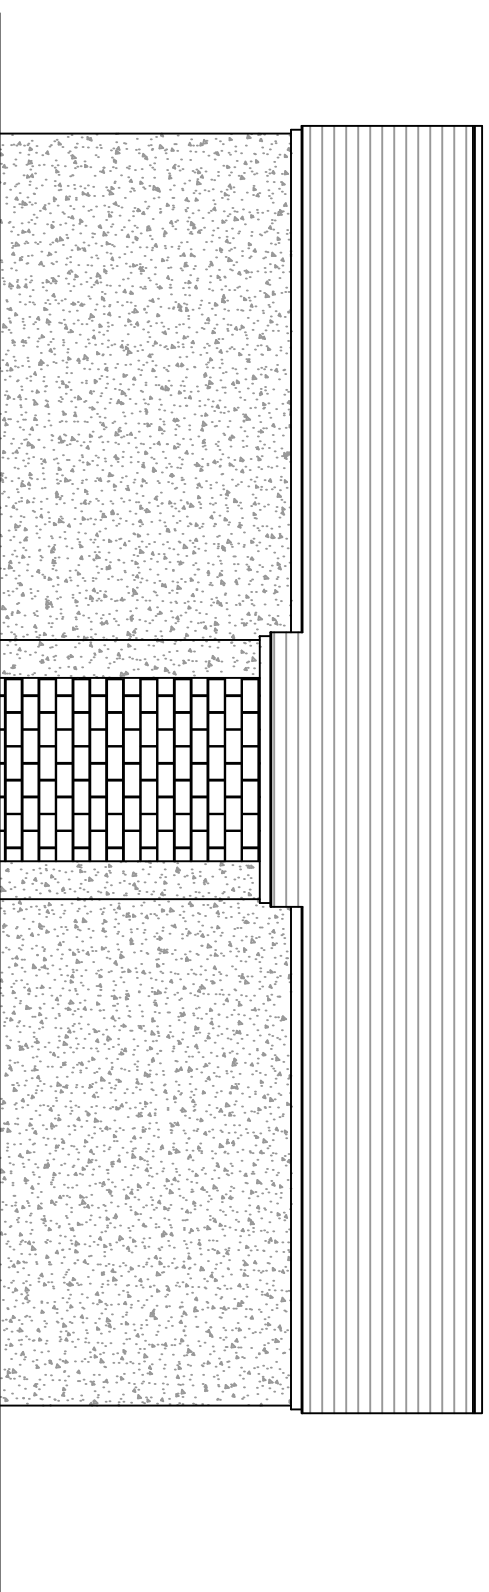

REAR ELEVATION



THE LAURELS
STREATHAM ROSE
EXETER
EX4 4PE
TELEFAX : 01392 279171
E-MAIL : MELDOND@BUILDINGSOLUTIONS.COM

PROJECT, CLIENT & LOCATION

CONVERSION OF BARN TO SINGLE DWELLING
FOR
MRT LEWIS
PILBODON FARM
WASHFIELD
DEVON

DRAWING

EXISTING ELEVATIONS

SCALE : 1:100 on A3 DATE: JULY 2013

DRAWN : GCM REV. :

DRAWING No. : P/EX ELEV/01