


PROPOSED FIRST FLOOR PLAN



PROPOSED GROUND FLOOR PLAN

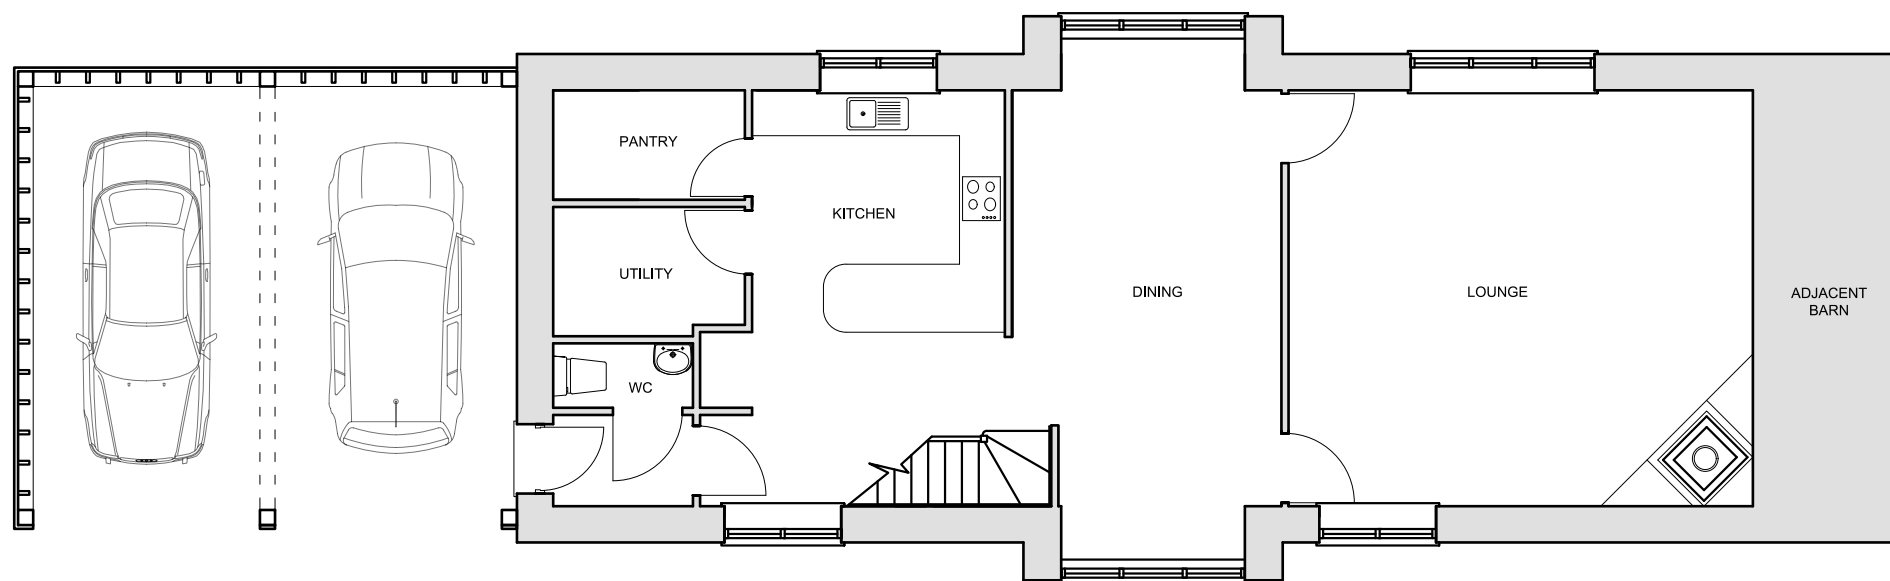

1A Fore Street,
Cullompton,
Devon
EX15 1JW

Tel. 01884 38662
www.xlplanning.co.uk
info@xlplanning.co.uk

LOCATION: PYLEMOOR MANOR FARM, WASHFIELD, DEVON, EX16 9RF

CLIENT: D LEWIS

DRAWING TITLE: PROPOSED FLOOR PLANS

DRAWING NUMBER: 8722/03

DRAWN BY: MB

SCALE: 1:100

DATE: AUGUST 22

SHEET SIZE: A3

REV	DESCRIPTION	DATE
A	PLANNING ISSUE	31/08/22